


Notes

PLANNING


0 500 1000 1500 2000 2500mm
SCALE 1:50

0 1000 2000 3000 4000 5000mm
SCALE 1:100

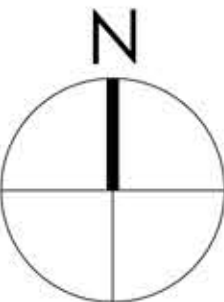

Note:
Surrounding contextual buildings and information are based on received ordinance survey drawings and are shown for illustrative purposes only. Assumed site boundary is subject to confirmation to legal confirmation.


Note:
Information is based on OS map and received information and is subject to full topographical survey. Assumed site boundary and site constraints subject to legal confirmation. All Legal easements and extent of existing underground services locations are subject to confirmation.

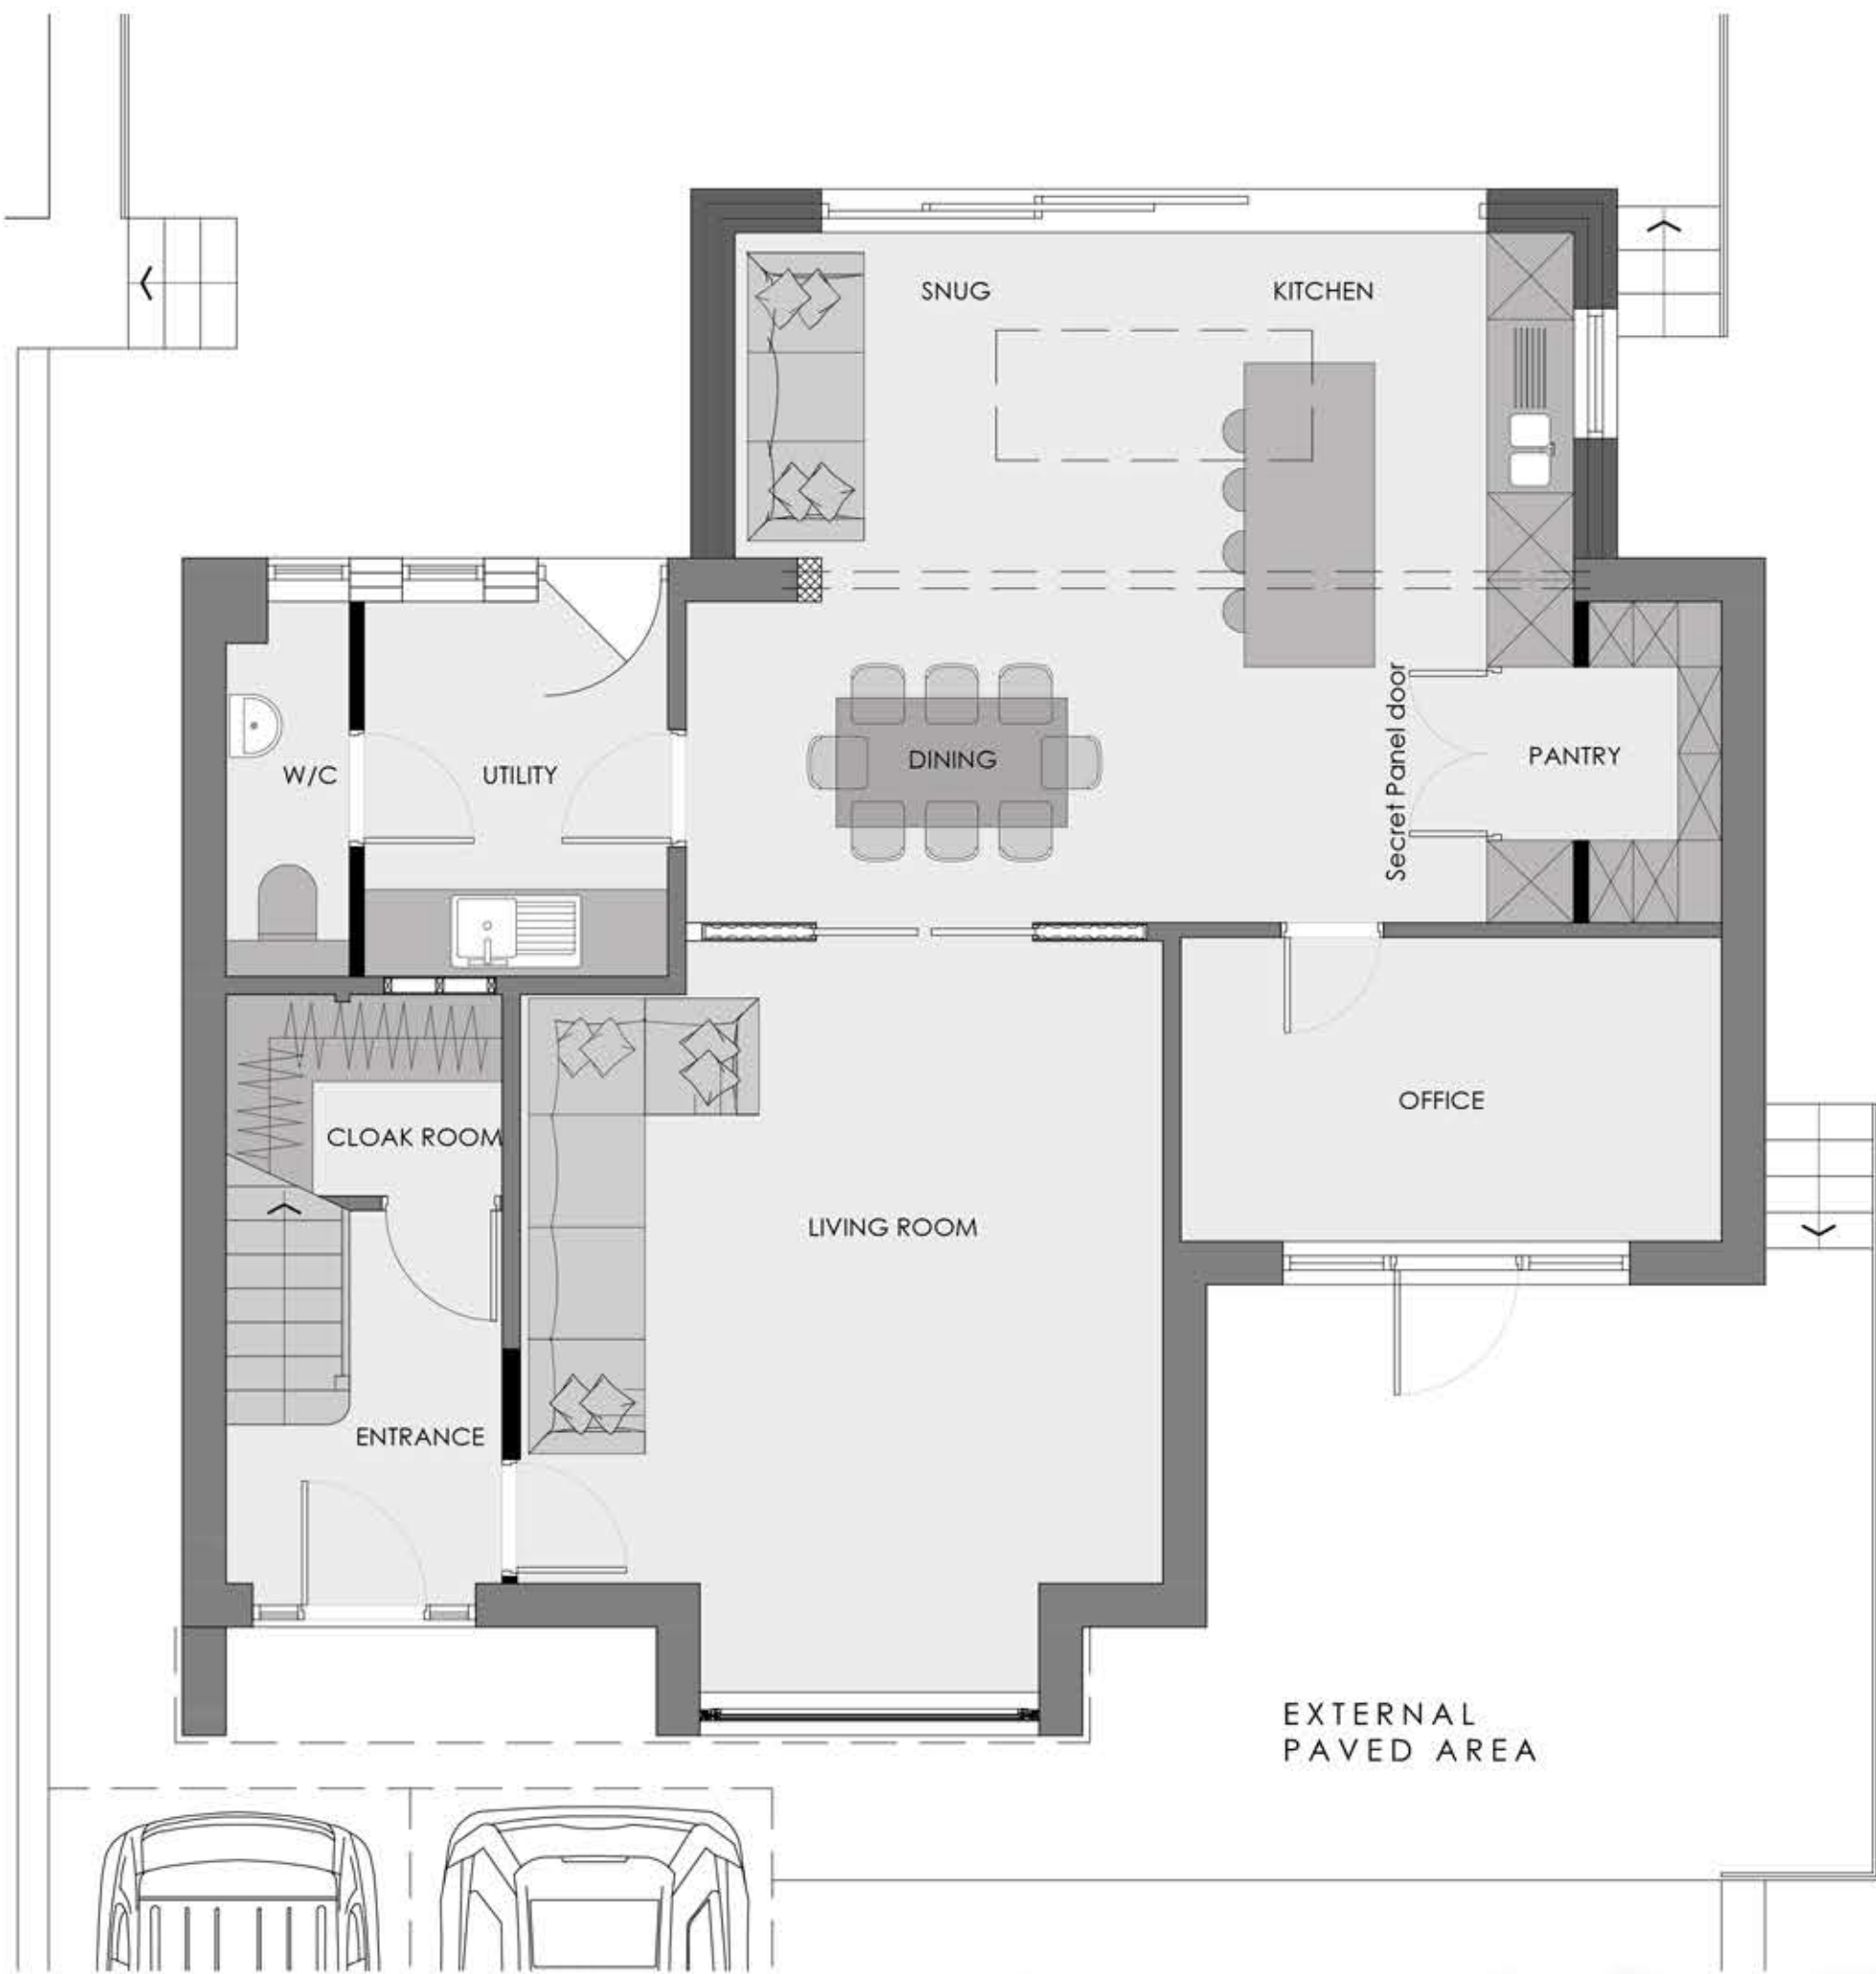

GROUND FLOOR PLAN
AS PROPOSED
SCALE 1:50




FIRST FLOOR PLAN
AS PROPOSED
SCALE 1:50

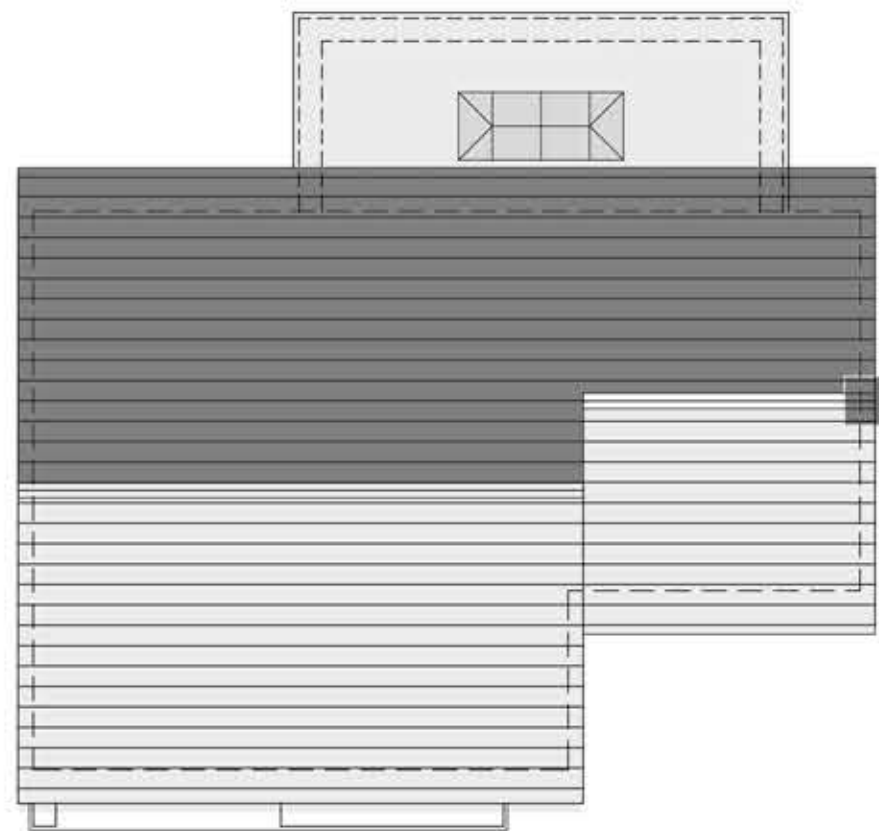

ROOF PLAN
AS PROPOSED
SCALE 1:100




FRONT (NORTH) ELEVATION
AS PROPOSED
SCALE 1:100

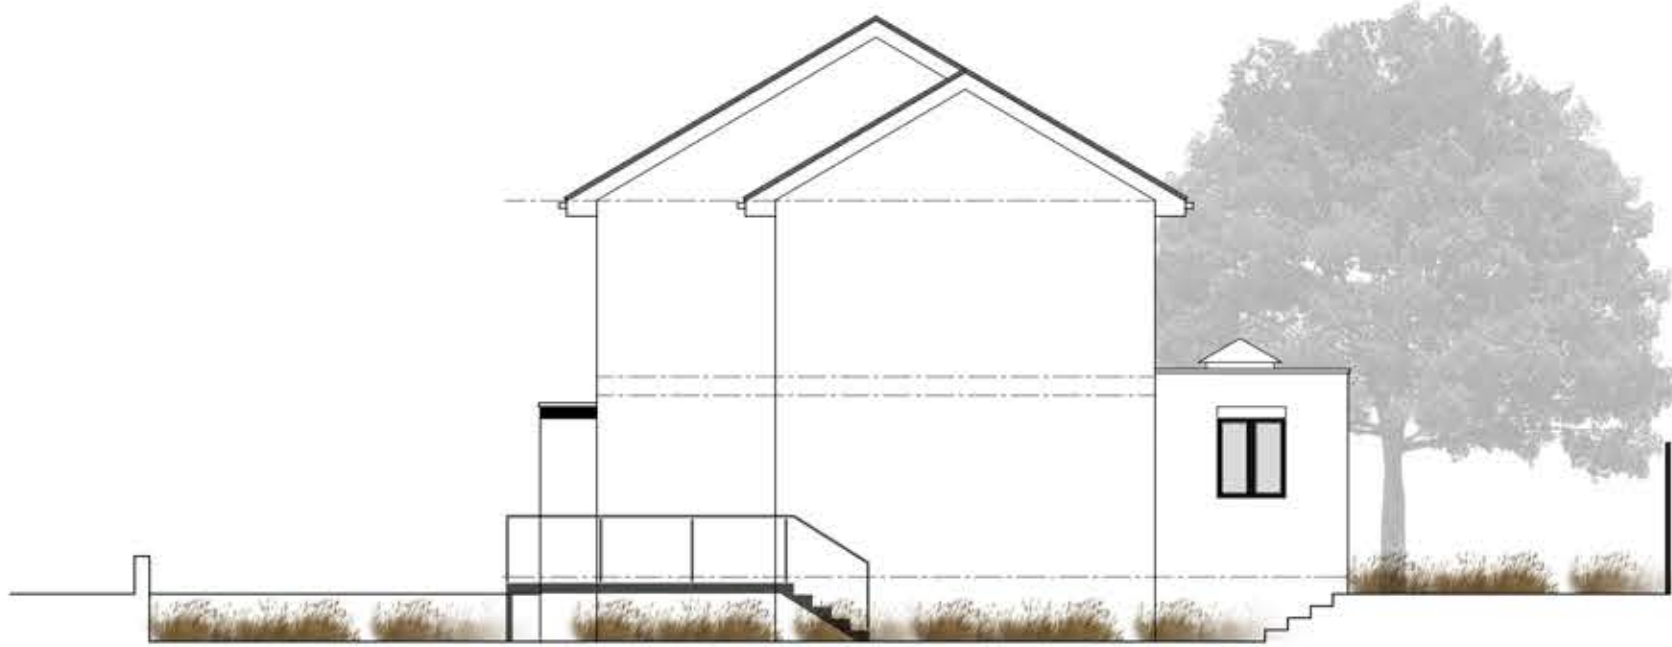

END (WEST) ELEVATION
AS PROPOSED
SCALE 1:100



REAR (SOUTH) ELEVATION
AS PROPOSED
SCALE 1:100

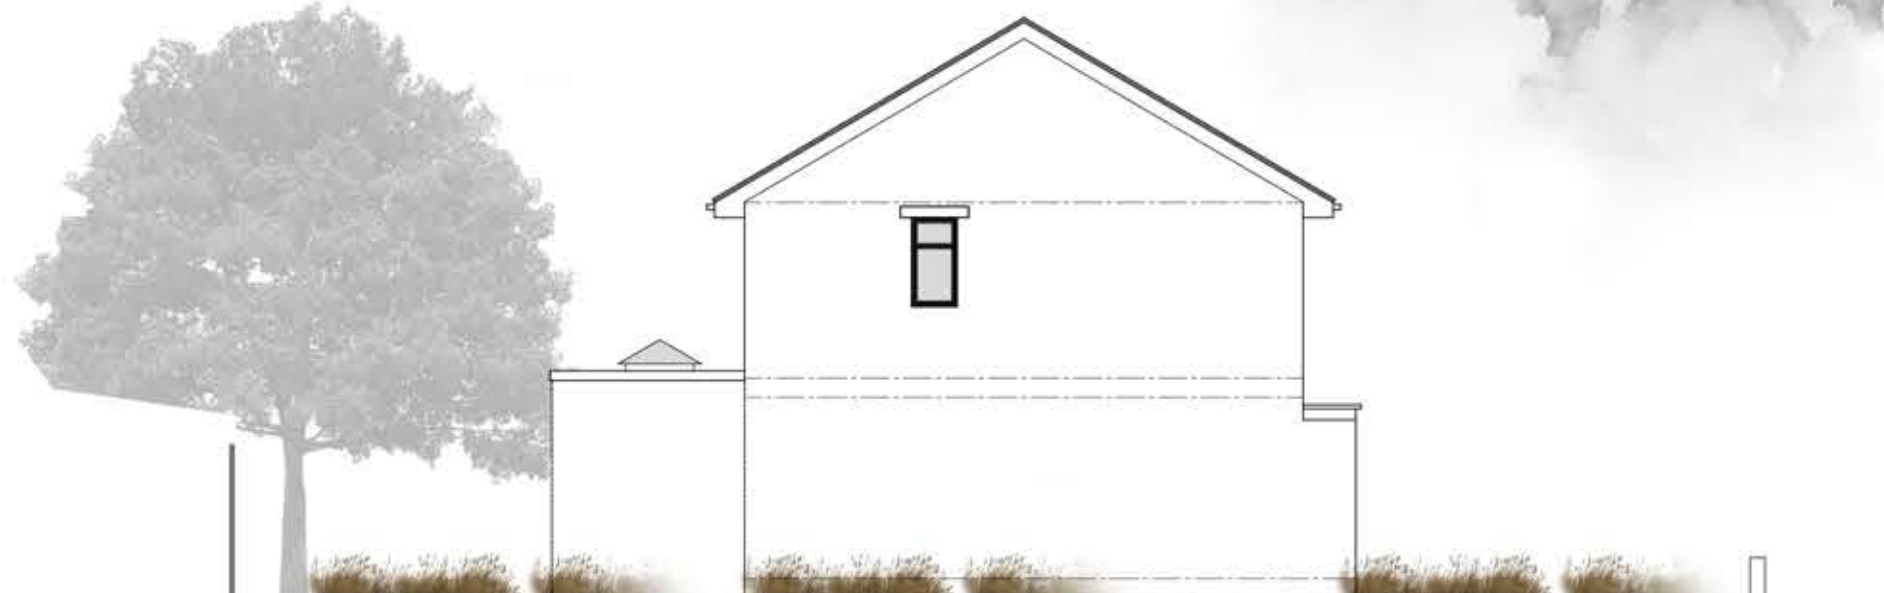

GABLE (EAST) ELEVATION
AS PROPOSED
SCALE 1:100

Rev. Date. Amendments. By. App'd.

Eight OneTwo Architects

Tel. +44 (0)7761 570735
Email. mail@eightonetwo.co.uk
www.eightonetwo.co.uk
Studio A5, Brooke's Mill, Armitage Bridge, Huddersfield, HD4 7NR

Drawing Status

PLANNING

Client

MR + MRS PACK

Project

2 PEACE HALL DRIVE, FENAY BRIDGE, HUDDERSFIELD

Drawing Title

AS PROPOSED, FLOOR PLANS + ELEVATIONS

Drawing Scale

1:50 1:100

Drawn By

Jal

Checked By

Jal

Paper Size

A1

Drawn Date

NOVEMBER 2025

Checked Date

DECEMBER 2025

Drawing Number

25_B92 101