


Notes


PLANNING

0 500 1000 1500 2000 2500mm
SCALE 1:50

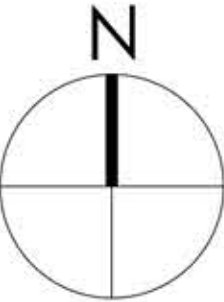


Note:
Surrounding contextual buildings and information are based on received ordinance survey drawings and are shown for illustrative purposes only. assumed site boundary is subject to confirmation and legal confirmation.

Note:
Information is based on OS map and received information and is subject to full topographical survey. Assumed site boundary and site constraints subject to legal confirmation. All Legal easements and extent of existing underground services locations are subject to confirmation.

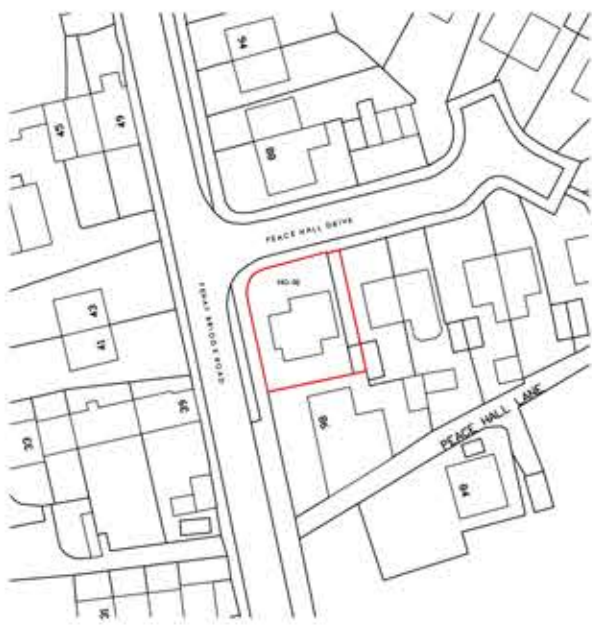

LOCATION PLAN AS EXISTING

0 12.5 25 37.5 50 62.5m
SCALE 1:1250

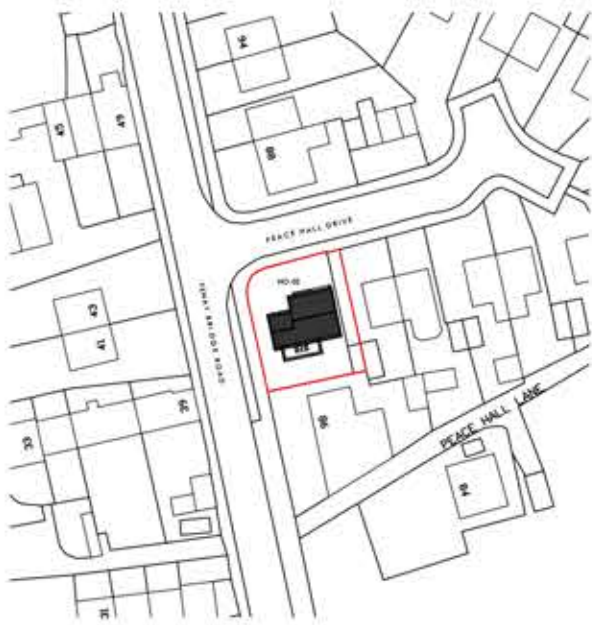


LOCATION PLAN AS PROPOSED

0 12.5 25 37.5 50 62.5m
SCALE 1:1250




SITE PLAN AS EXISTING

0 5 10 15 20 25m
SCALE 1:500

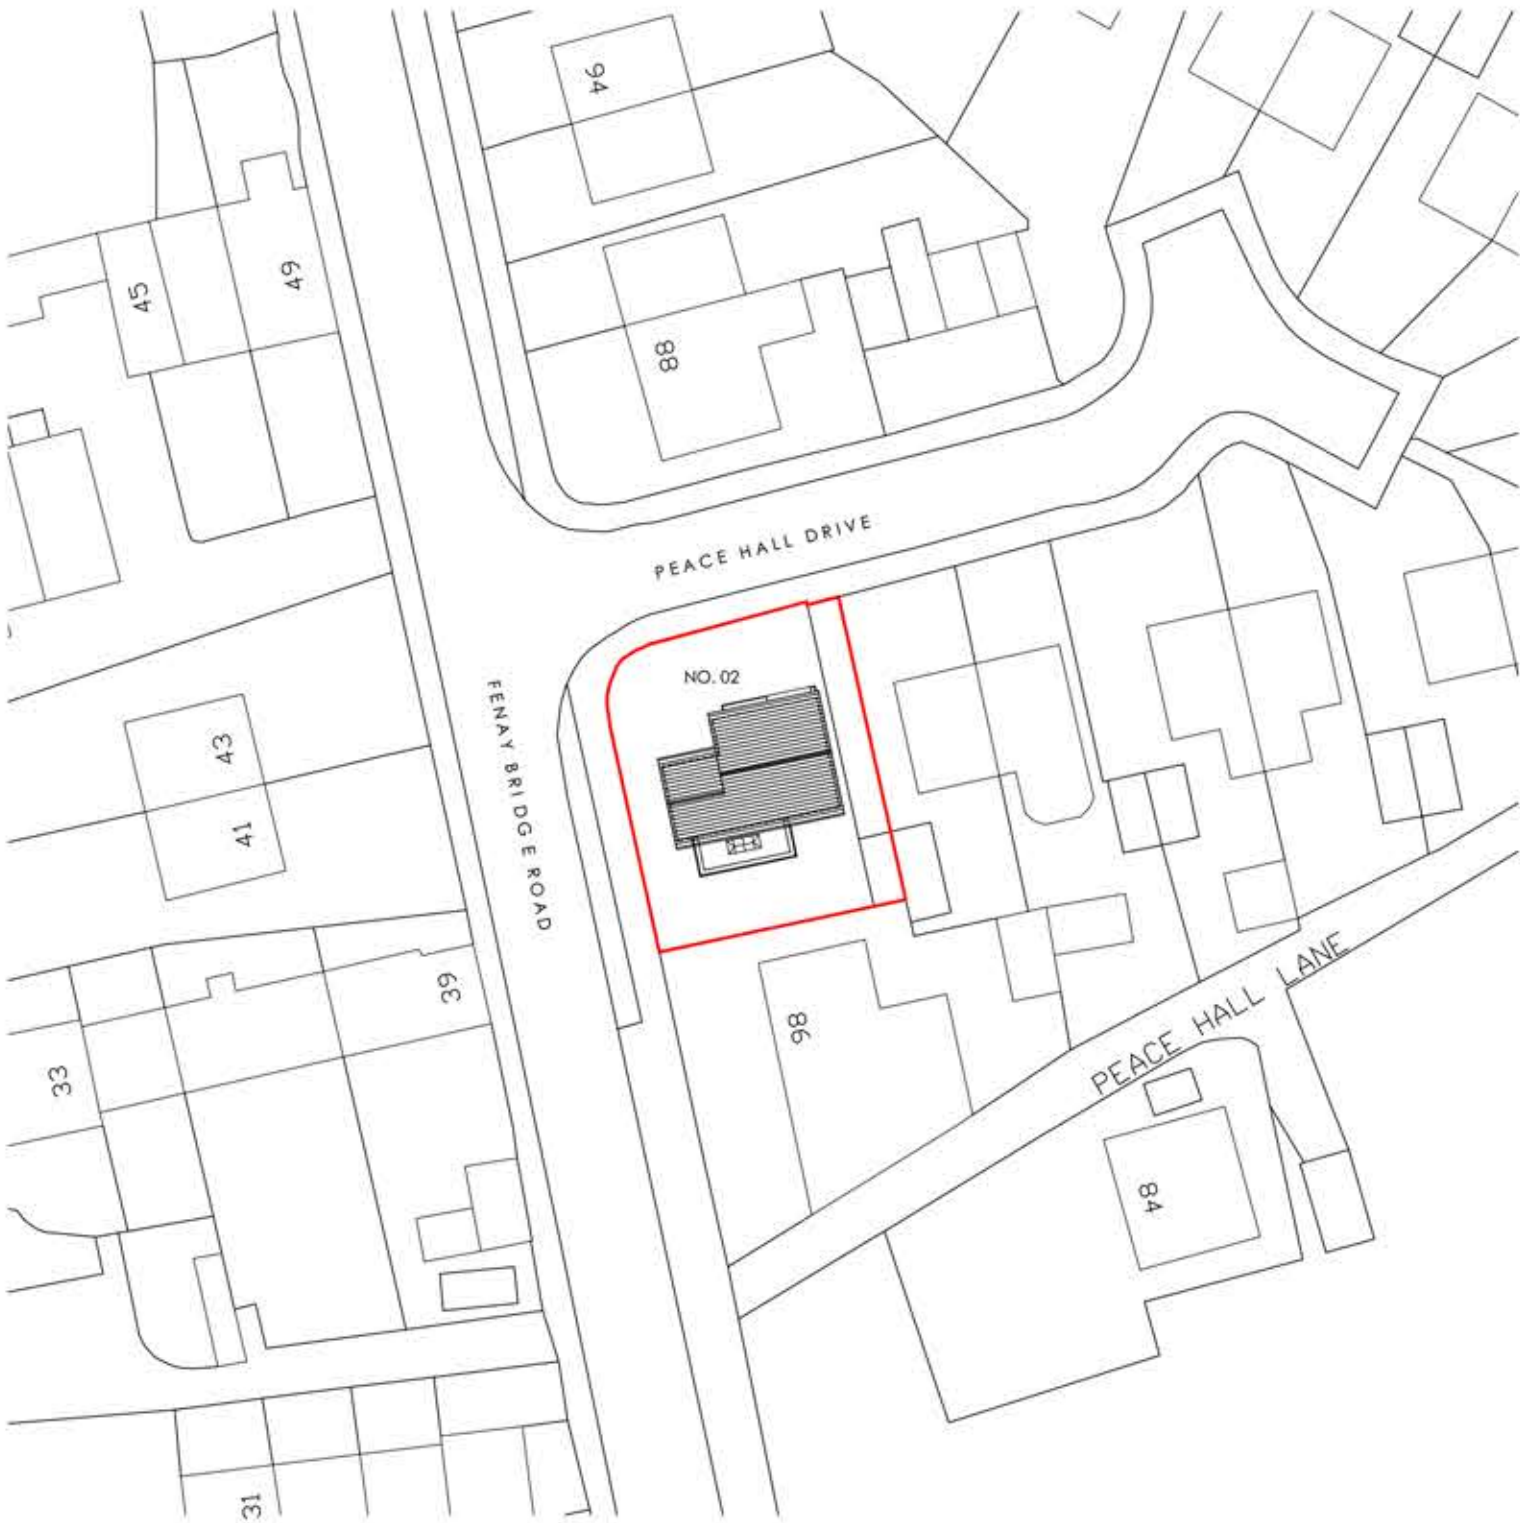

SITE PLAN AS PROPOSED

0 5 10 15 20 25m
SCALE 1:500

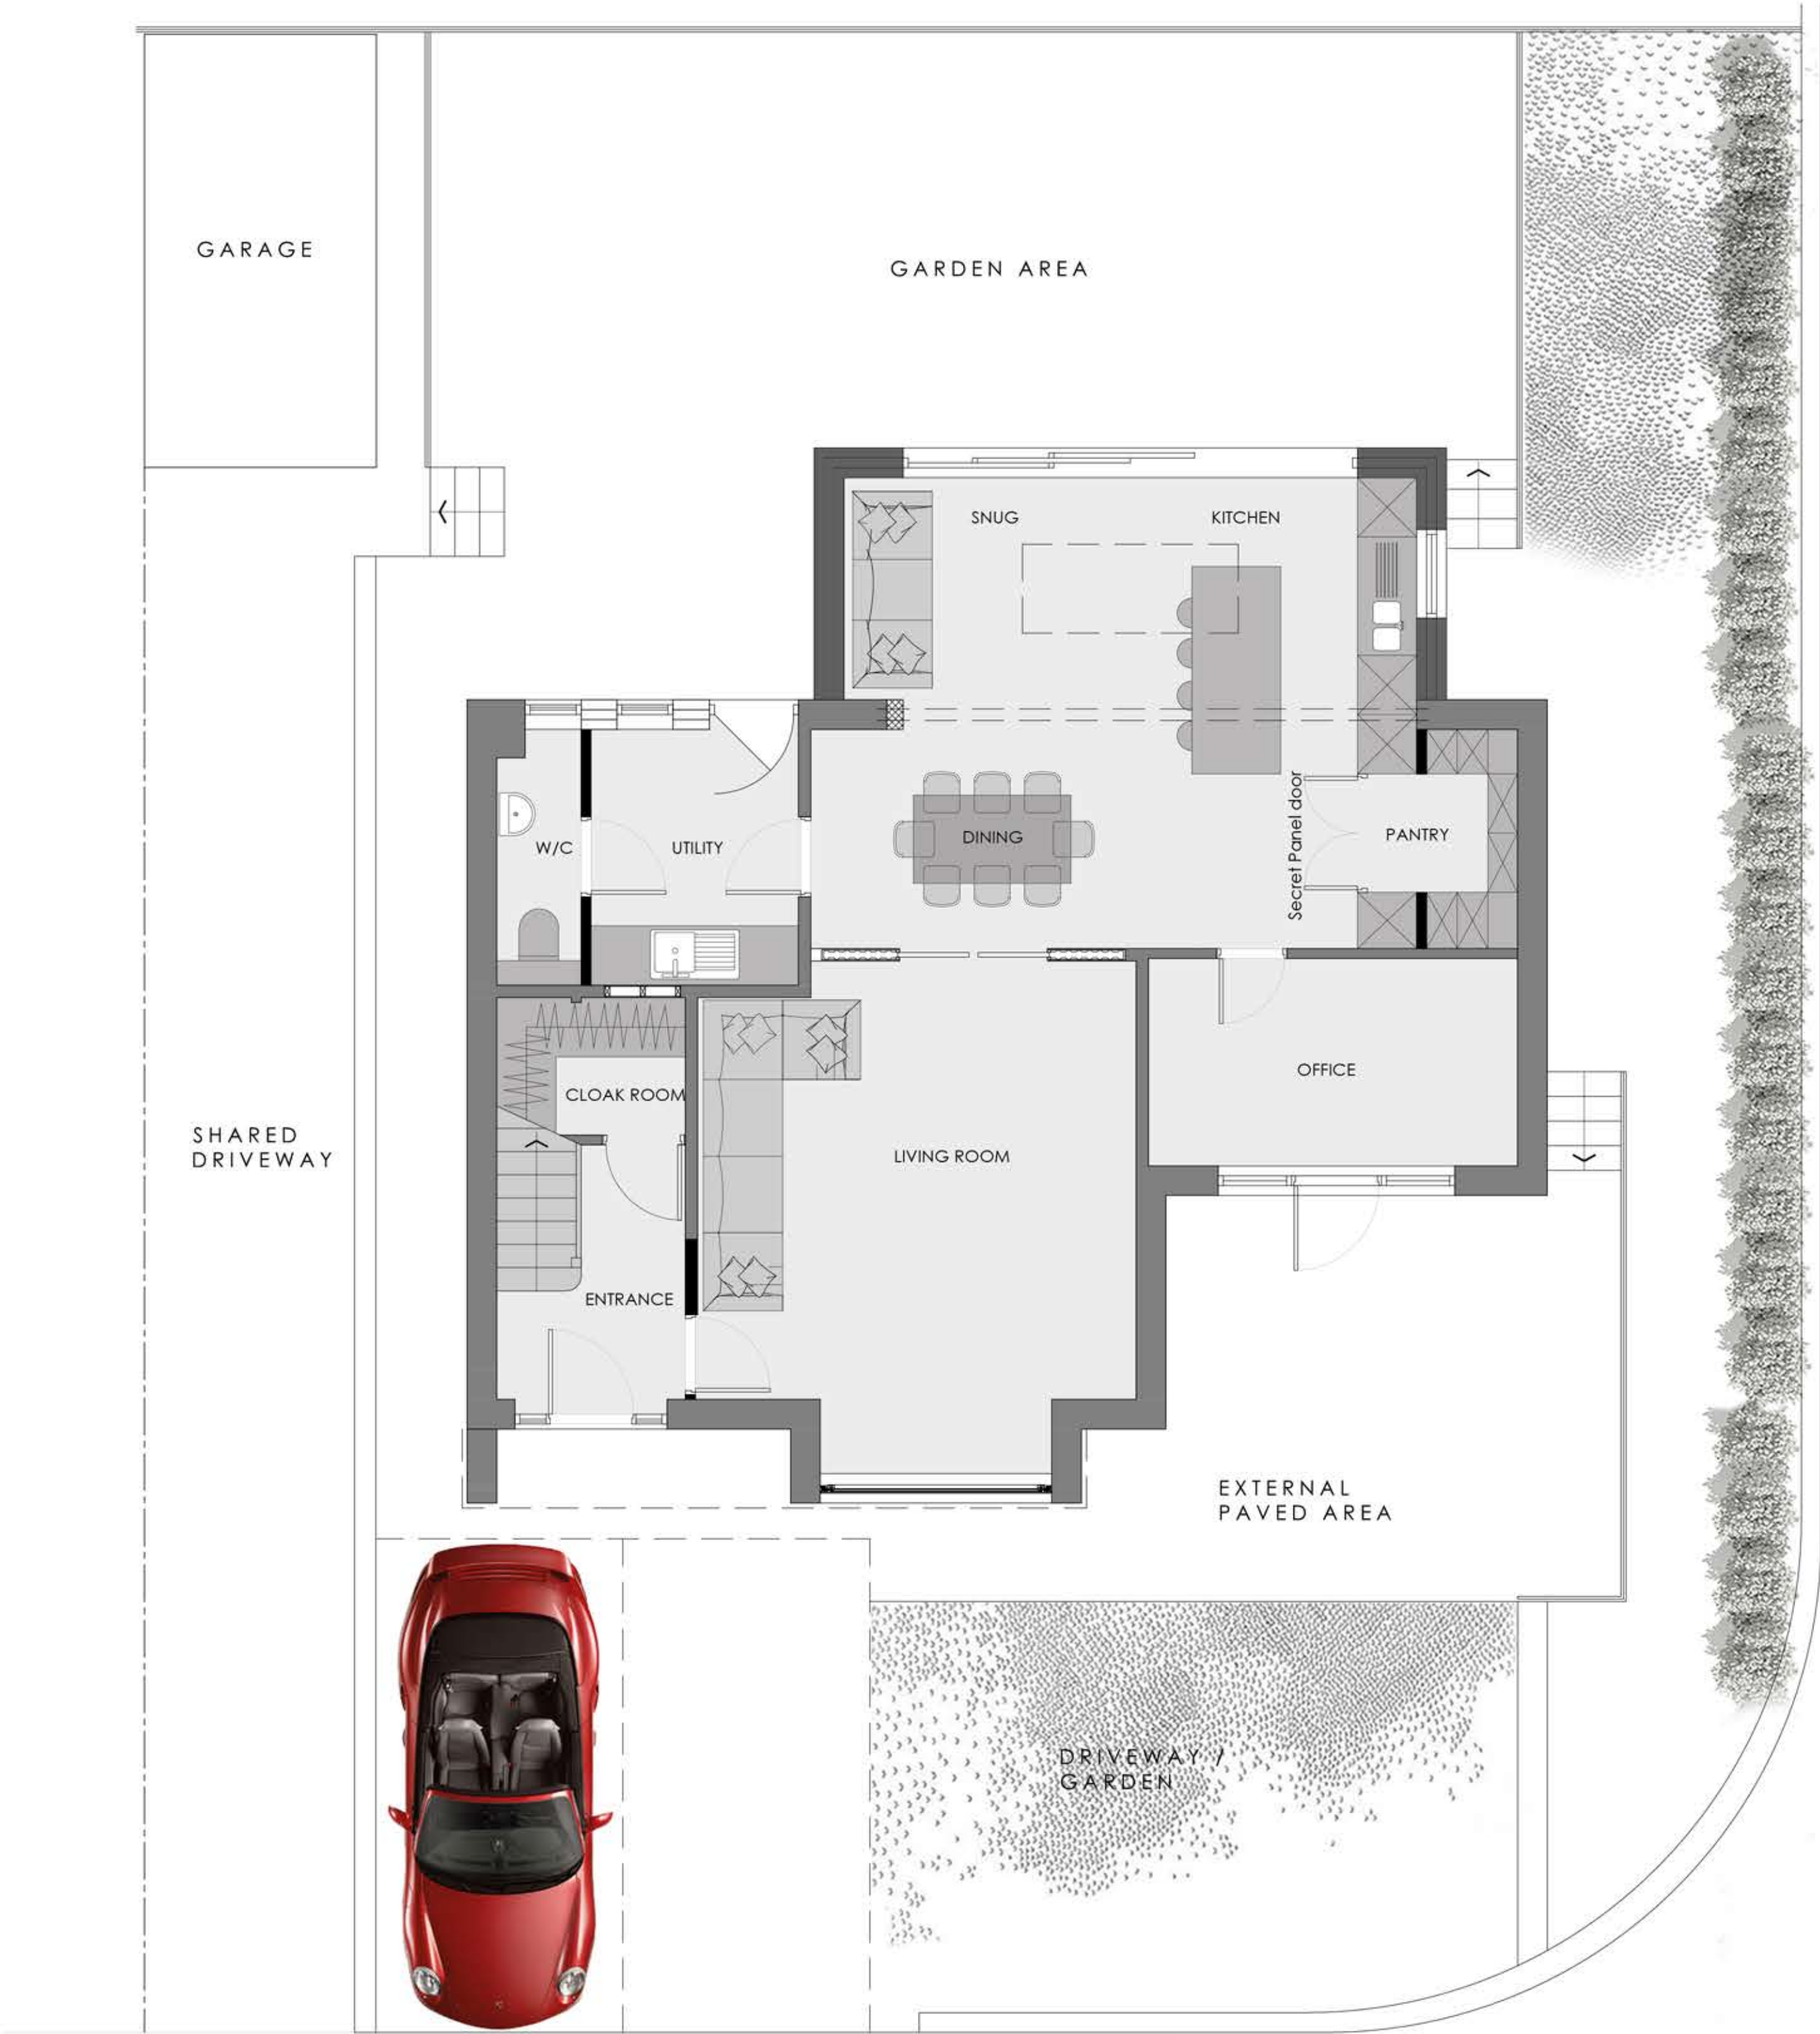

OVERALL SITE PLAN
AS PROPOSED
SCALE 1:50

Rev. Date. Amendments. By. Appd.

Eight OneTwo Architects

Tel. +44 (0)7761 570735
Email. mail@eightonetwo.co.uk
www.eightonetwo.co.uk
Studio A5_Brooke's Mill_Armitage Bridge_Huddersfield_HD4 7NR

Drawing Status

PLANNING

Client

MR + MRS PACK

Project

2 PEACE HALL DRIVE, FENAY BRIDGE, HUDDERSFIELD

Drawing Title

AS PROPOSED, SITE PLAN(S) + AS EXISTING / PROPOSED
LOCATION PLAN

Drawing Scale

1:50 1:100 1:500 1:1250

Drawn By

Jal

Checked By

Jal

Paper Size

A1

Drawn Date

NOVEMBER 2025 DECEMBER 2025

Drawing Number

25_B92 102