


Notes_

PLANNING

0 500 1000 1500 2000 2500mm
SCALE 1:50

0 1000 2000 3000 4000 5000mm
SCALE 1:100

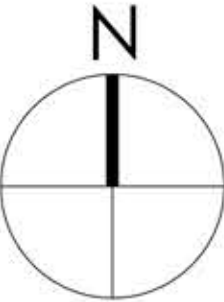

Note:
Surrounding contextual buildings and information are based on received ordinance survey drawings and are shown for illustrative purposes only. Assumed site boundary is subject to confirmation to legal confirmation.

Note:
Information is based on OS map and received information and is subject to full topographical survey. Assumed site boundary and site constraints subject to legal confirmation. All Legal easements and extent of existing underground services locations are subject to confirmation.



GROUND FLOOR PLAN
AS EXISTING
SCALE 1_50




FIRST FLOOR PLAN
AS EXISTING
SCALE 1_50



ROOF PLAN
AS EXISTING
SCALE 1_100



FRONT [NORTH] ELEVATION
AS EXISTING
SCALE 1_100

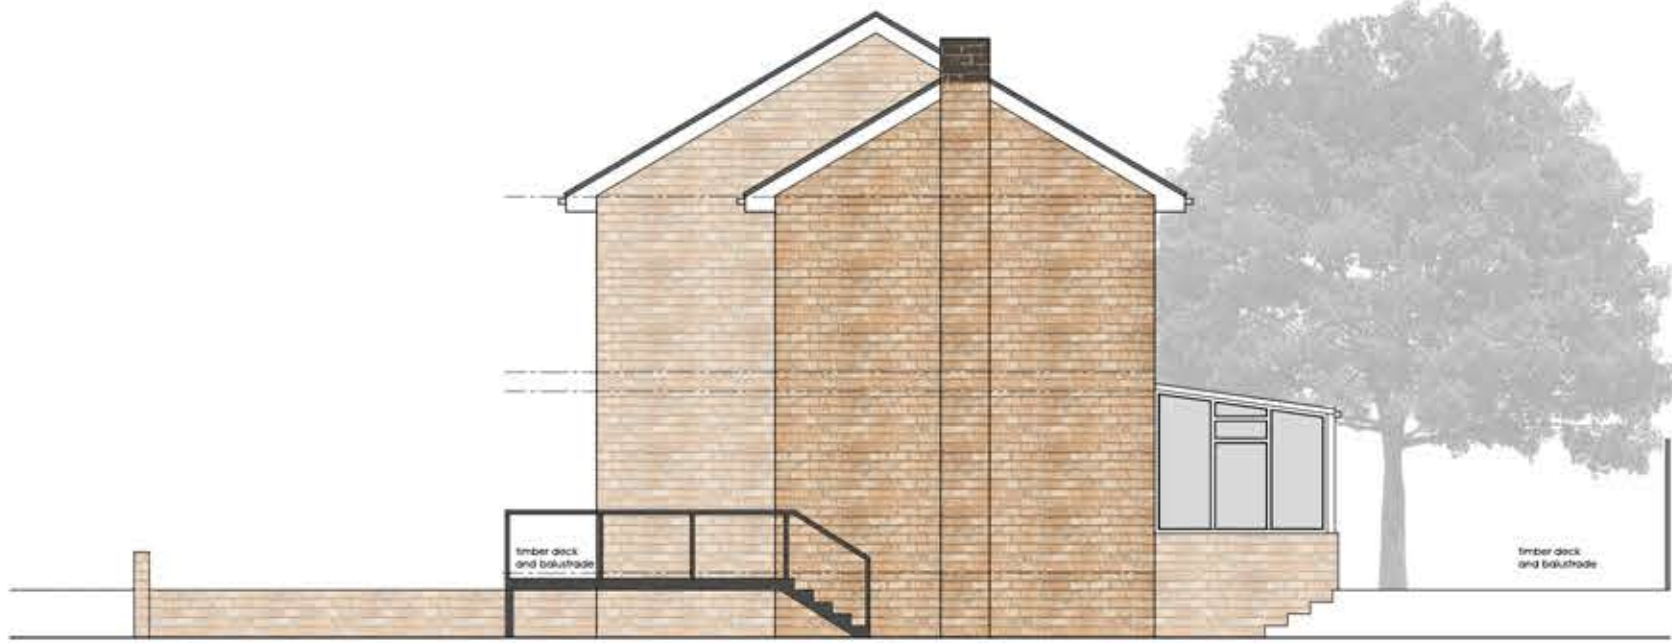

END [WEST] ELEVATION
AS EXISTING
SCALE 1_100



REAR [SOUTH] ELEVATION
AS EXISTING
SCALE 1_100



GABLE [EAST] ELEVATION
AS EXISTING
SCALE 1_100

Rev. Date_ Amendments_ By_ Apr'd_

Eight_OneTwo

Architects

Tel_ +44 [0]7761 570735
Email_ mail@eightonetwo.co.uk
www.eightonetwo.co.uk
Studio A5_Brooke's Mill_Armitage Bridge_Huddersfield_HD4 7NR

Drawing Status_
PLANNING

Client_
MR + MRS PACK

Project_
2 PEACE HALL DRIVE_ FENAY BRIDGE_ HUDDERSFIELD

Drawing Title_
AS EXISTING_ FLOOR PLANS + ELEVATIONS

Drawing Scale_ 1:50 1:100
Drawn By_ JAL
Checked By_ JAL

Paper Size_ A1
Drawn Date_ NOVEMBER 2025
Checked Date_ DECEMBER 2025

Drawing Number_
25_B92 100