




* NB: SURVEY AND PLANS PREPARED BY OTHERS PMA HOLDS NO RESPONSIBILITY FOR DRAWING ACCURACY

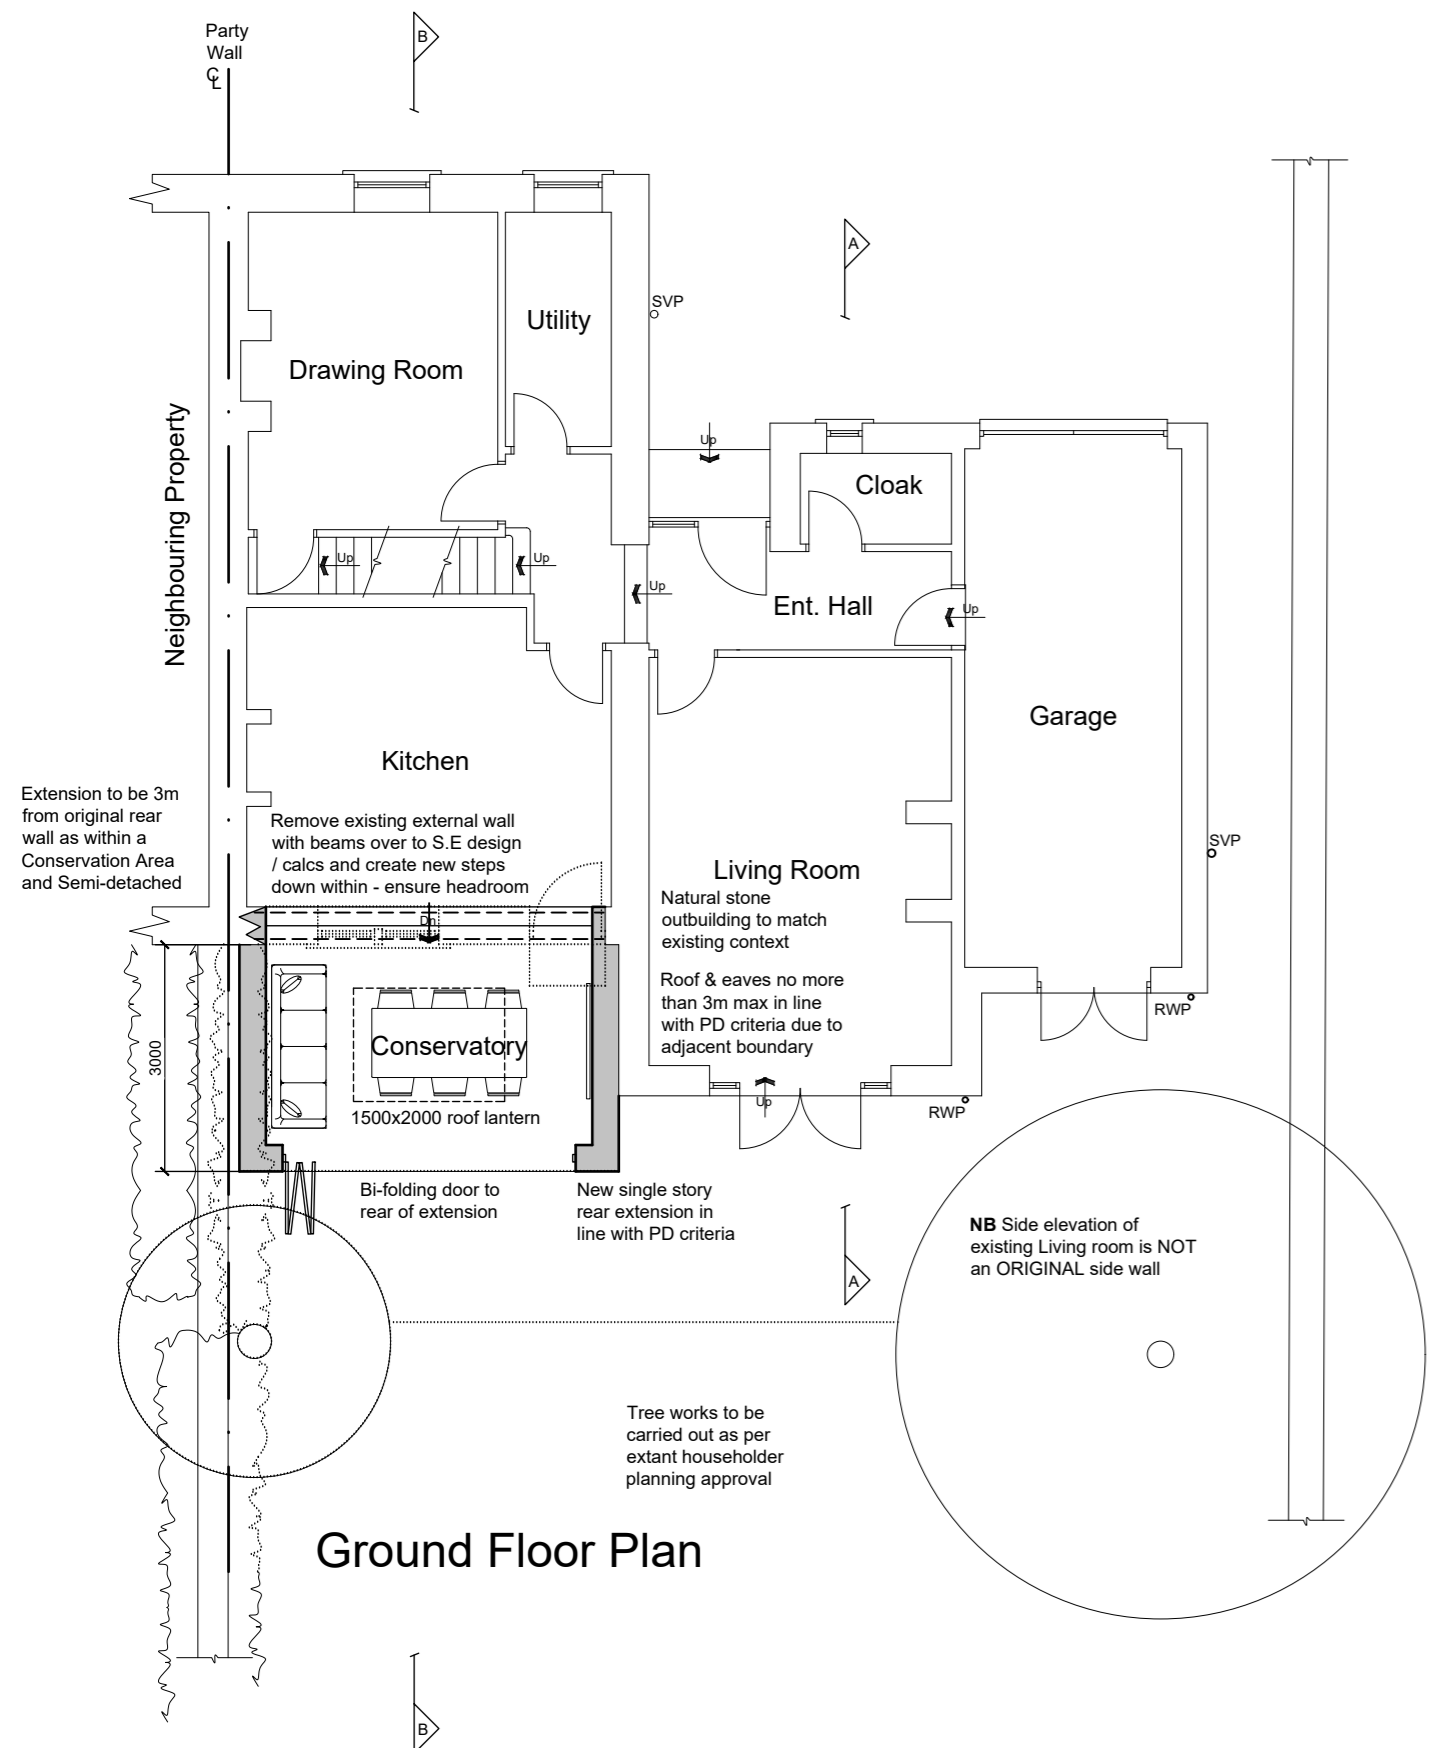

Ground Floor Plan

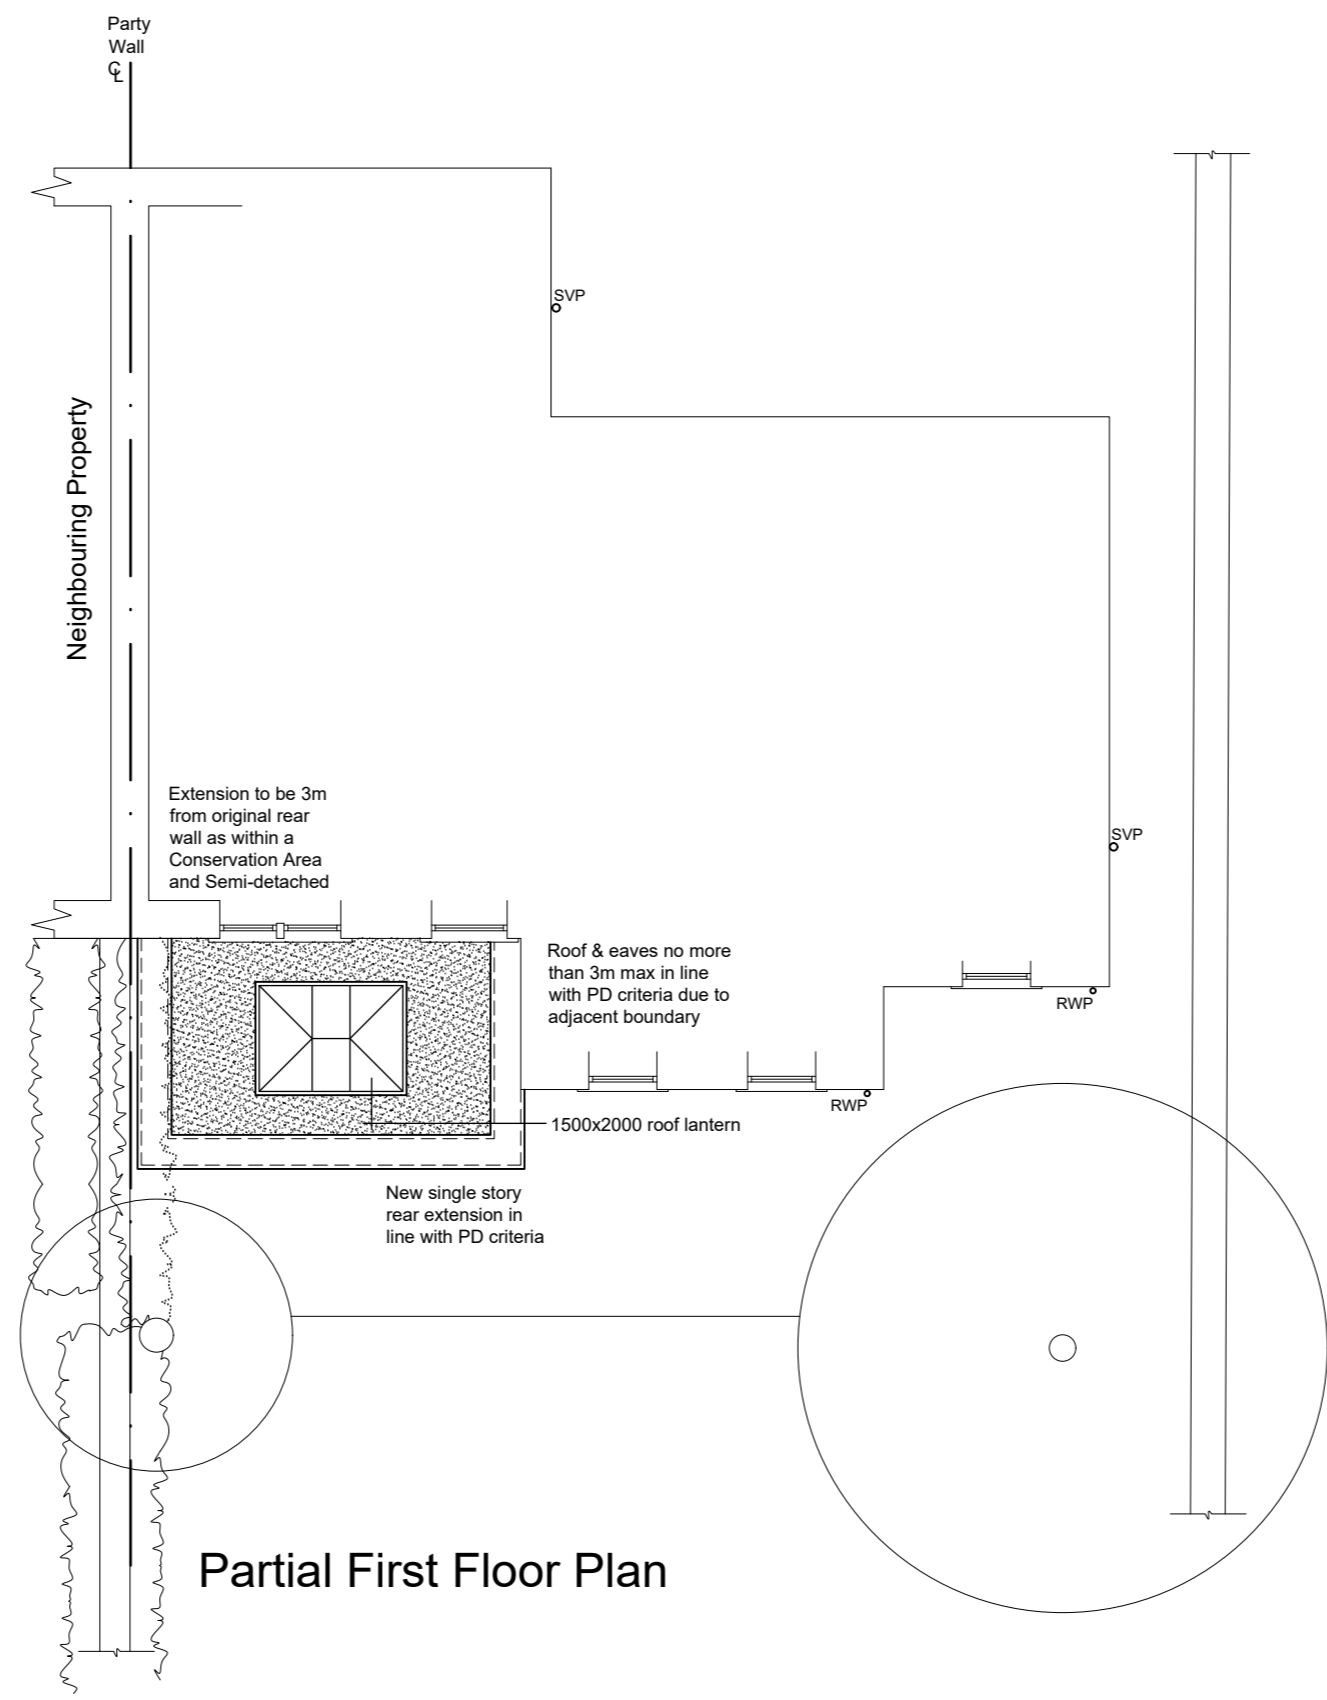

Partial First Floor Plan

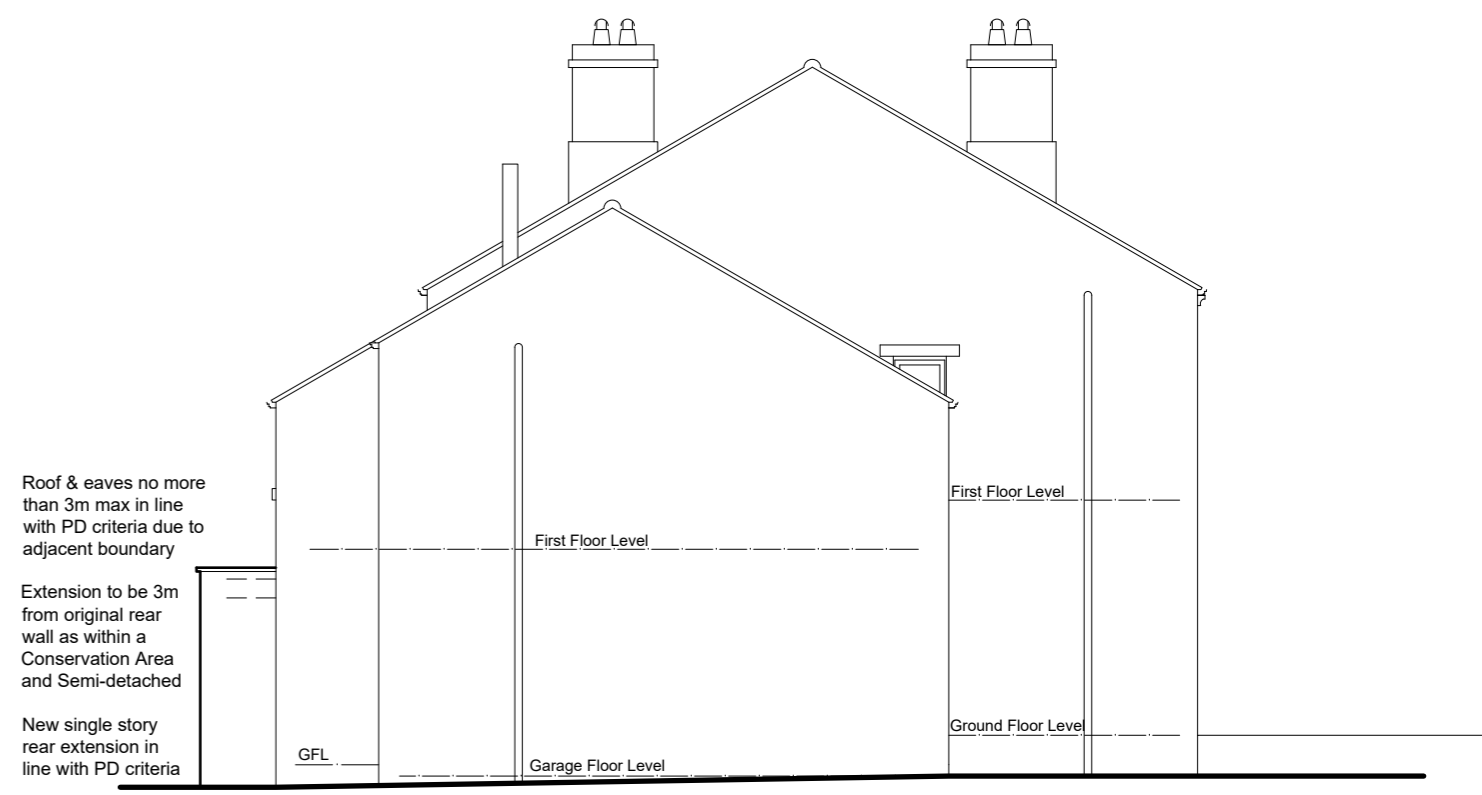


East Elevation (side)

All floor levels are assumed - survey and plans prepared by others PMA holds no responsibility for drawing accuracy




South Elevation (rear)

All floor levels are assumed - survey and plans prepared by others PMA holds no responsibility for drawing accuracy

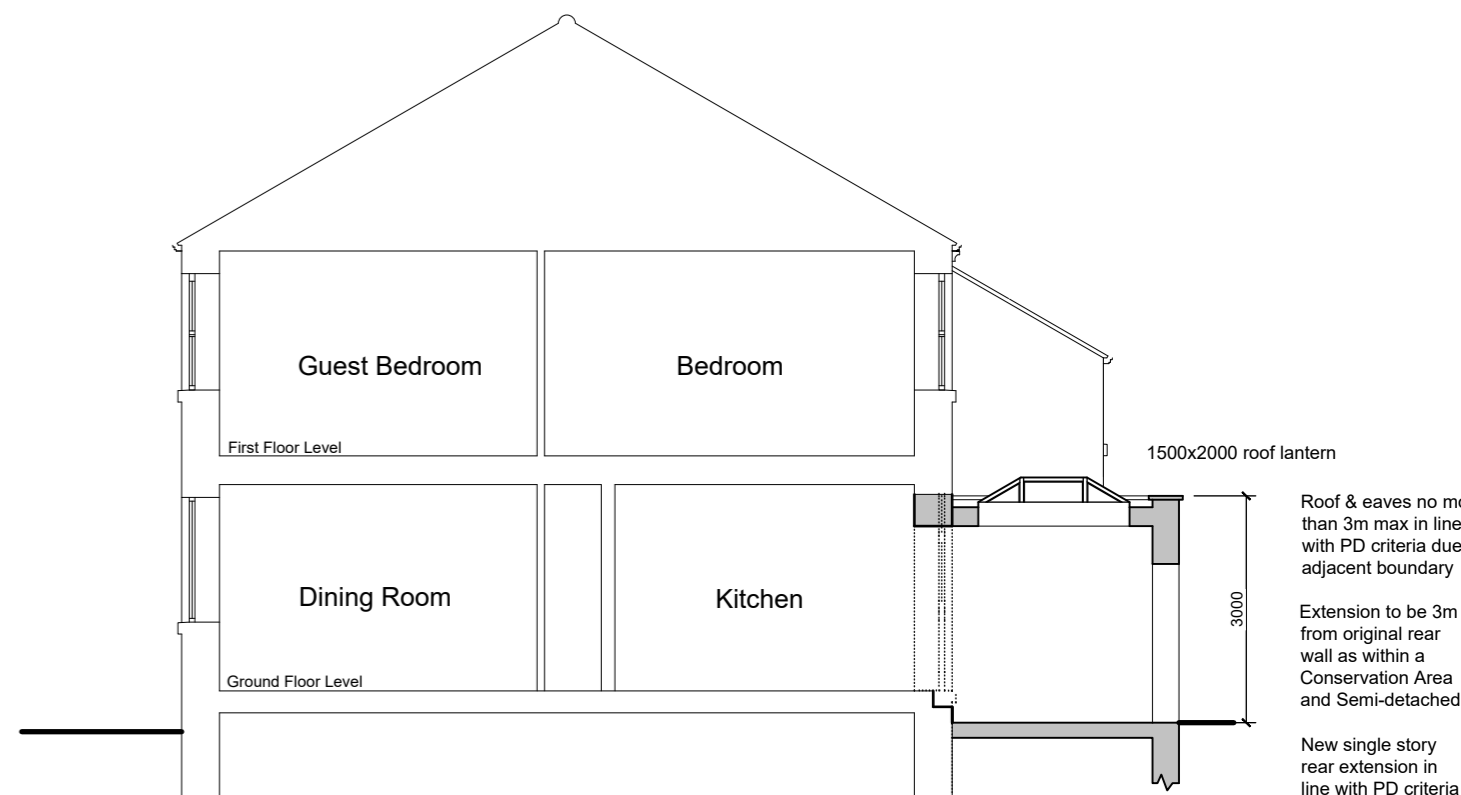

West Sectional Party Wall Elevation (side)

All floor levels are assumed - survey and plans prepared by others PMA holds no responsibility for drawing accuracy

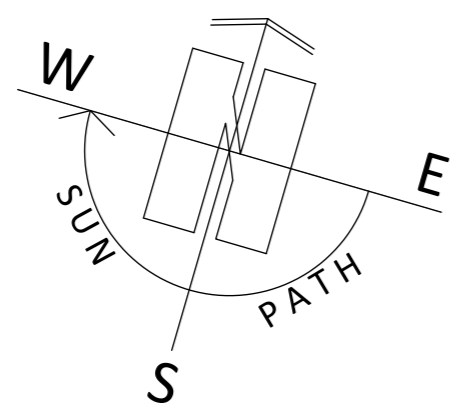

ARCHITECTURE | PLANNING | DESIGN

Malkin Farm
 Brow Lane
 Holmfirth
 HD9 2RJ
 07946872499
paul@paulmatthewsarchitectural.co.uk
www.paulmatthewsarchitectural.co.uk

Company Registration Number: 09898149 - Company Registered in England and Wales

Project
 Erection of Single Storey Rear Extension (Permitted Development) at, 14 Manor Road, Farnley Tyas, Huddersfield, HD4 6UL
 Client

Mr & Mrs A Buckle

Drawing Title/Issue

General Arrangement as Proposed

scale	date	sheet size	dwg. no.
1:100	12/2025	A2	25/1196/04

PAUL MATTHEWS ARCHITECTURAL Ltd