



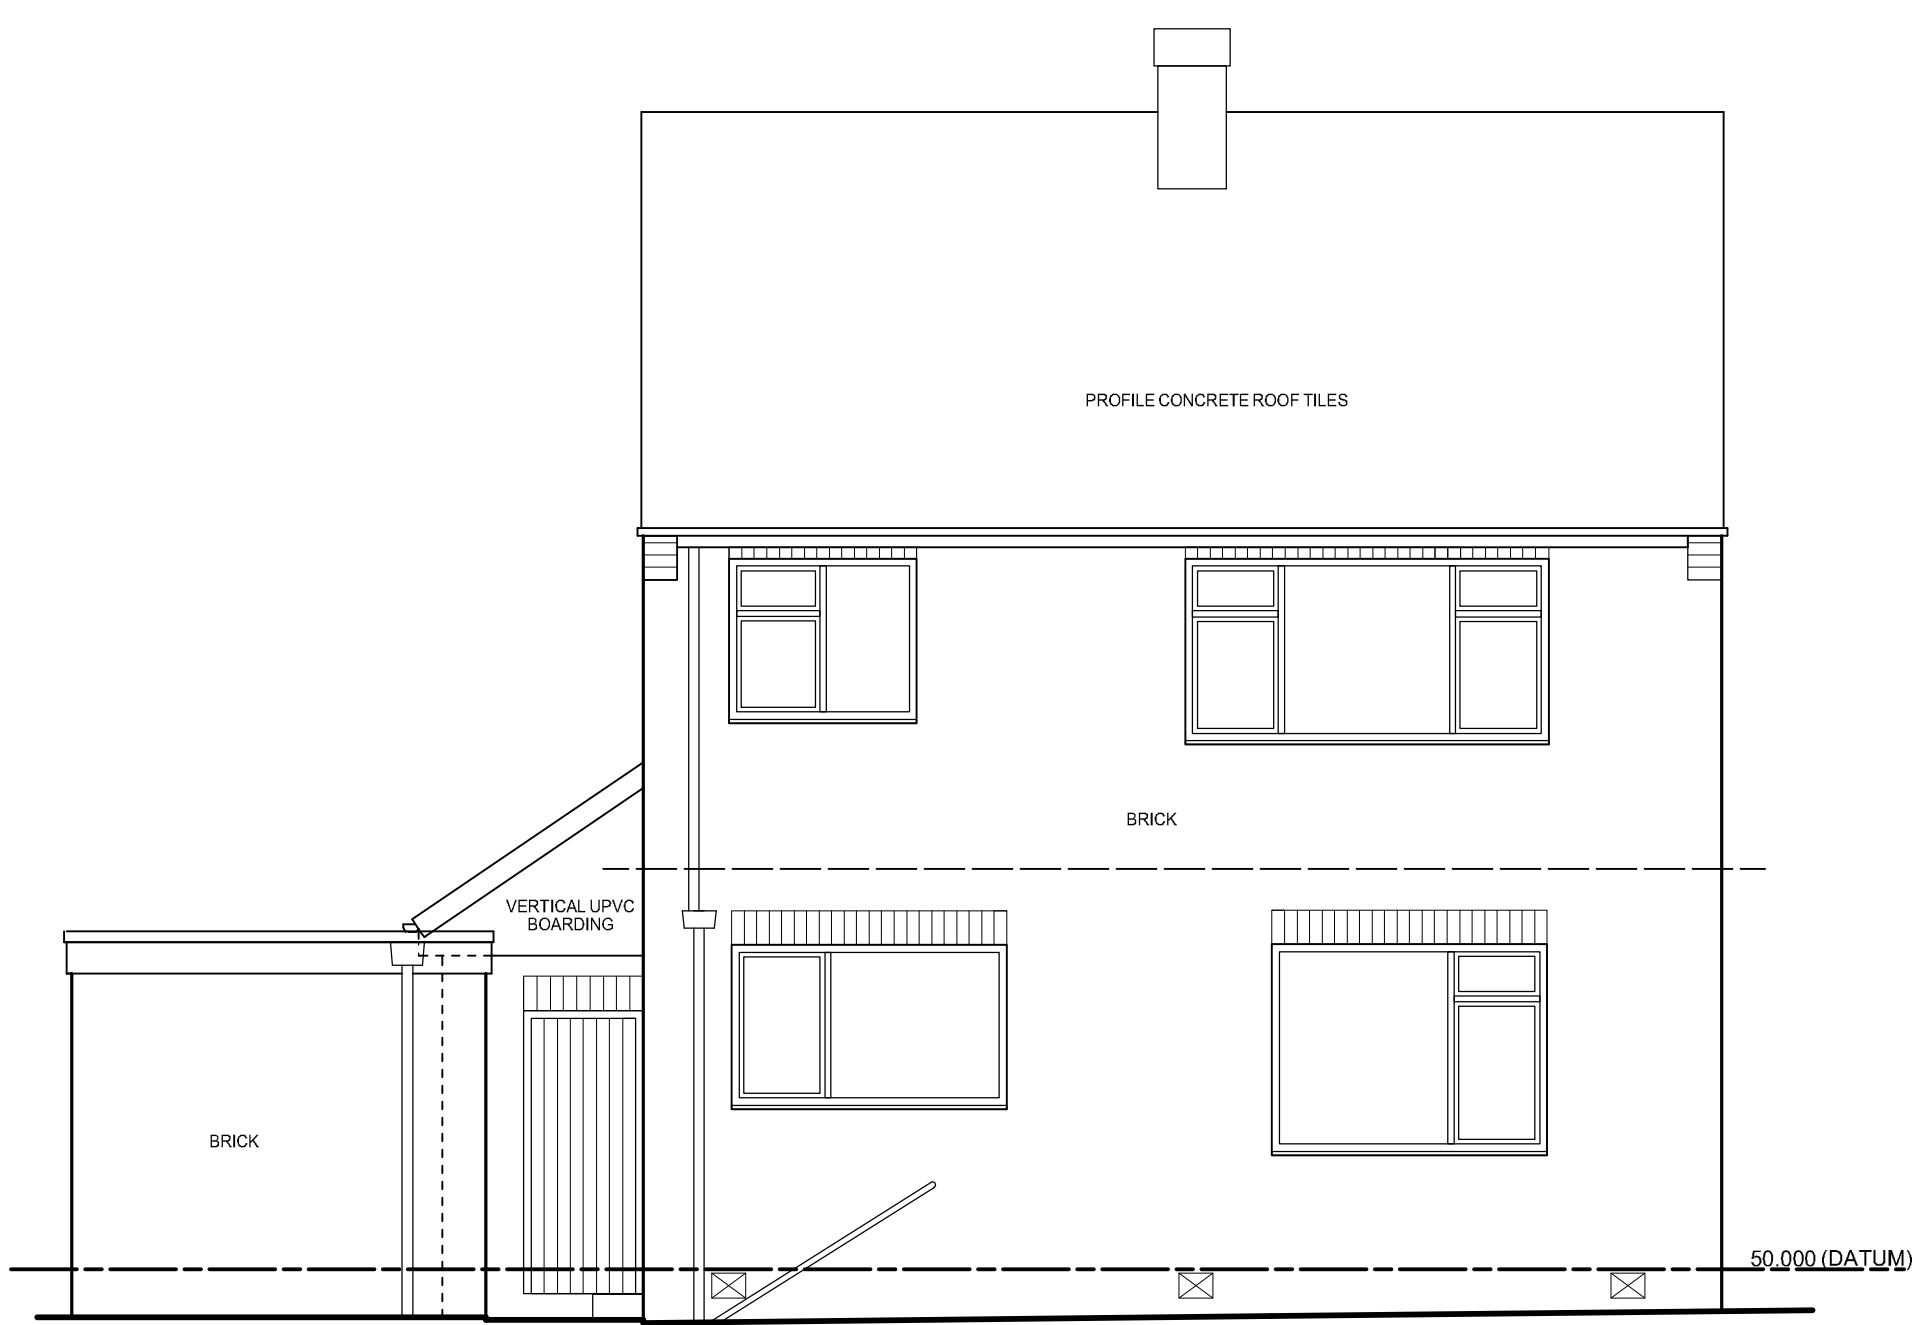


south elevation



north elevation

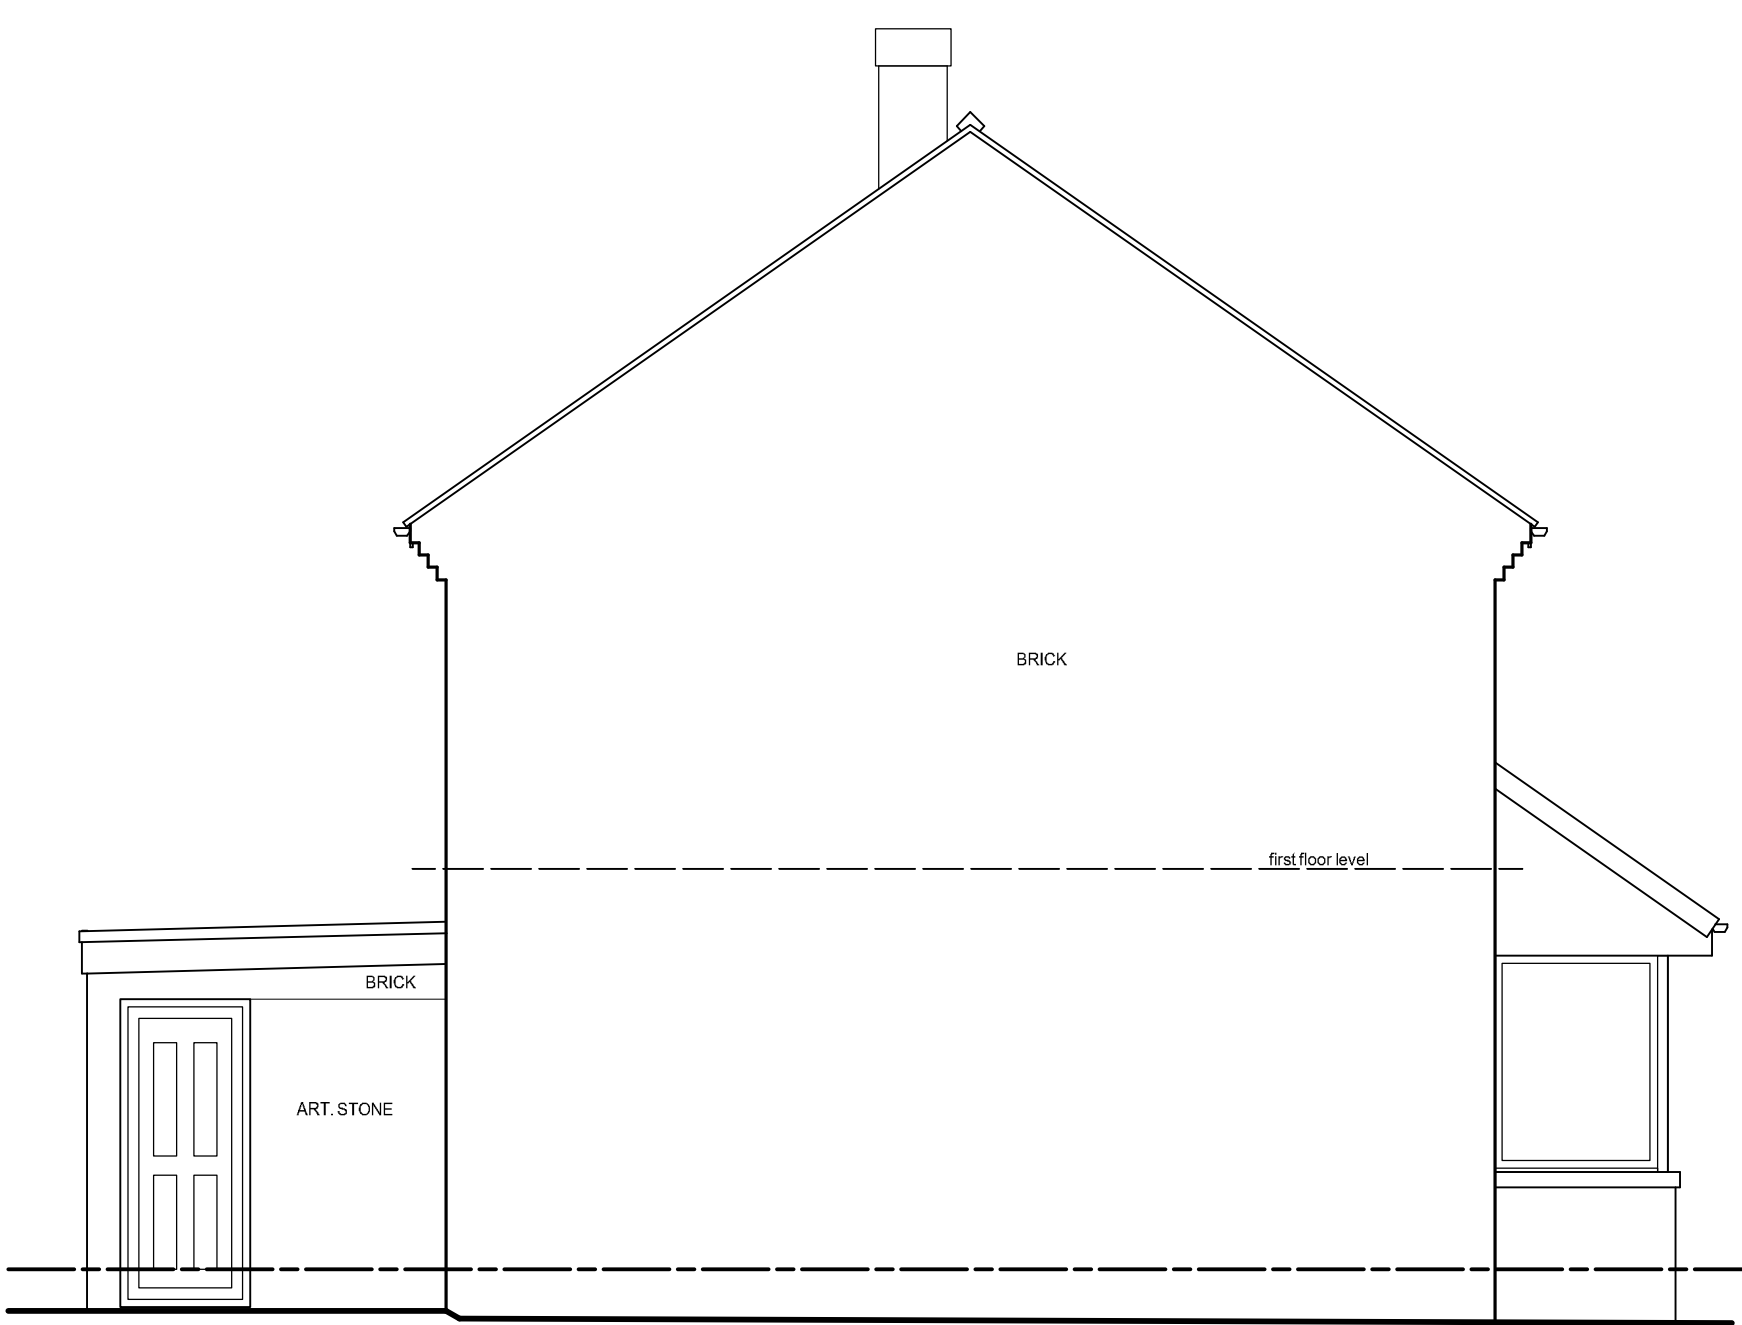


west elevation

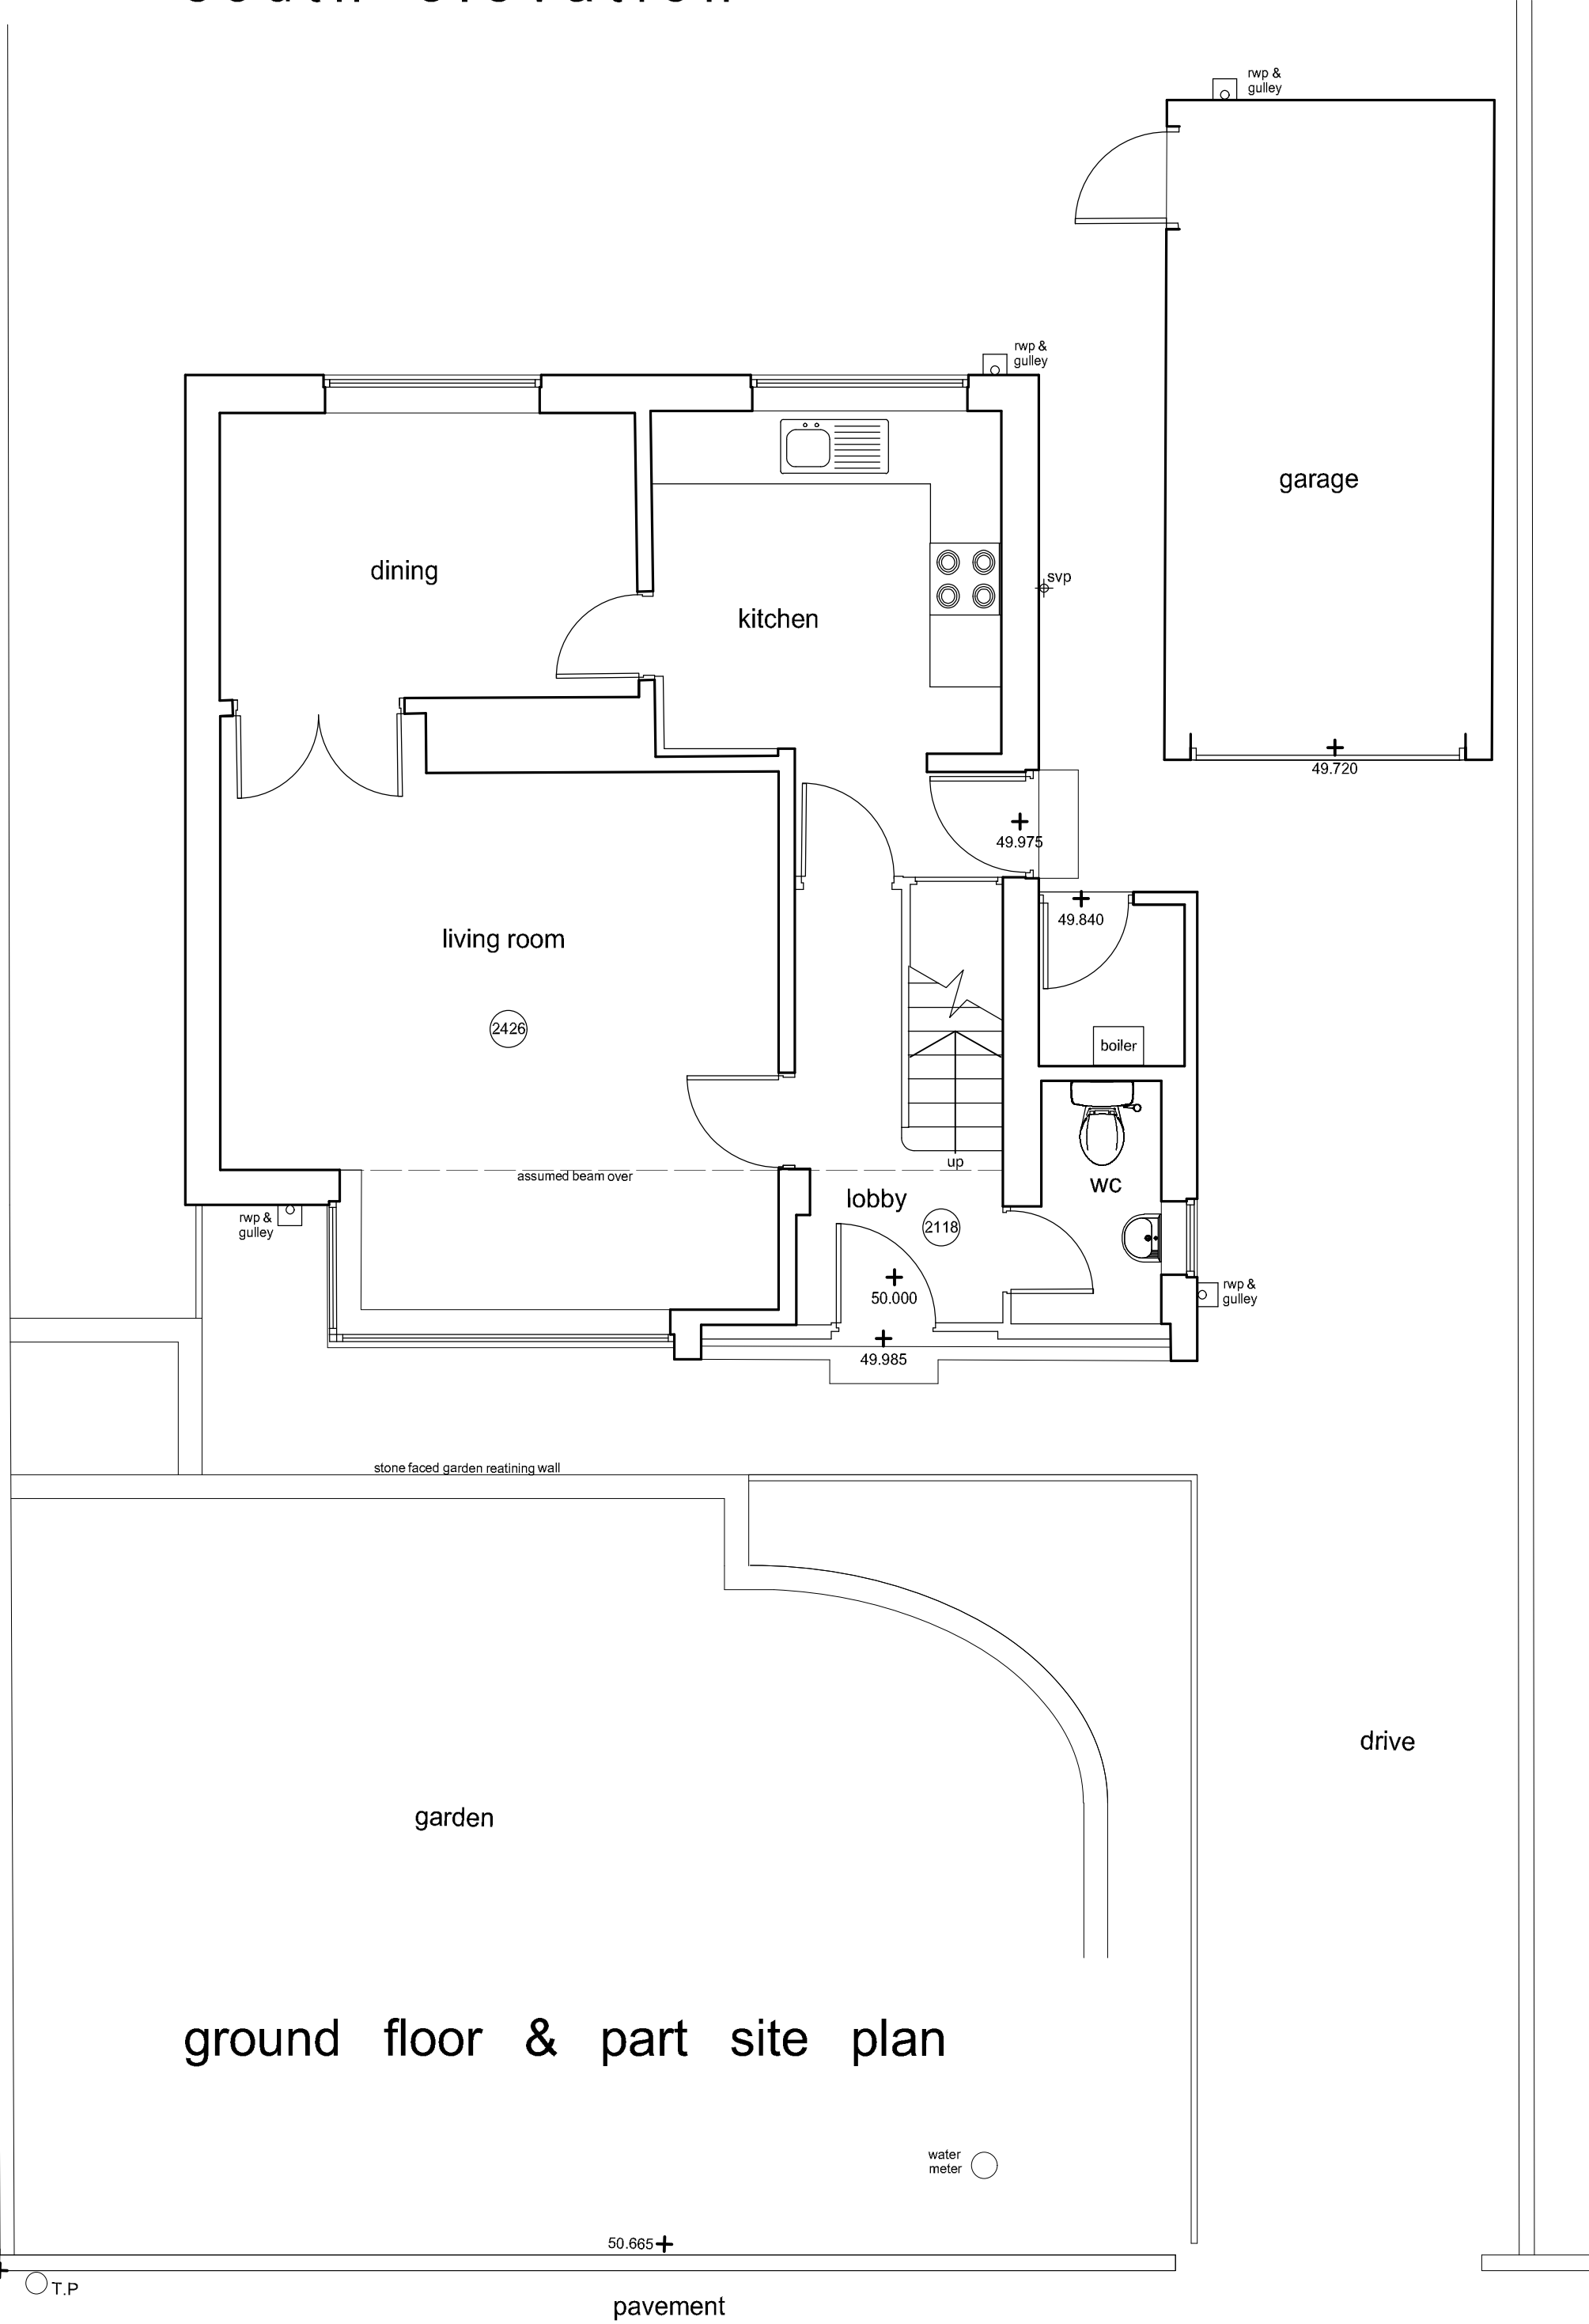


ground floor & part site plan

ADJACENT DWELLING

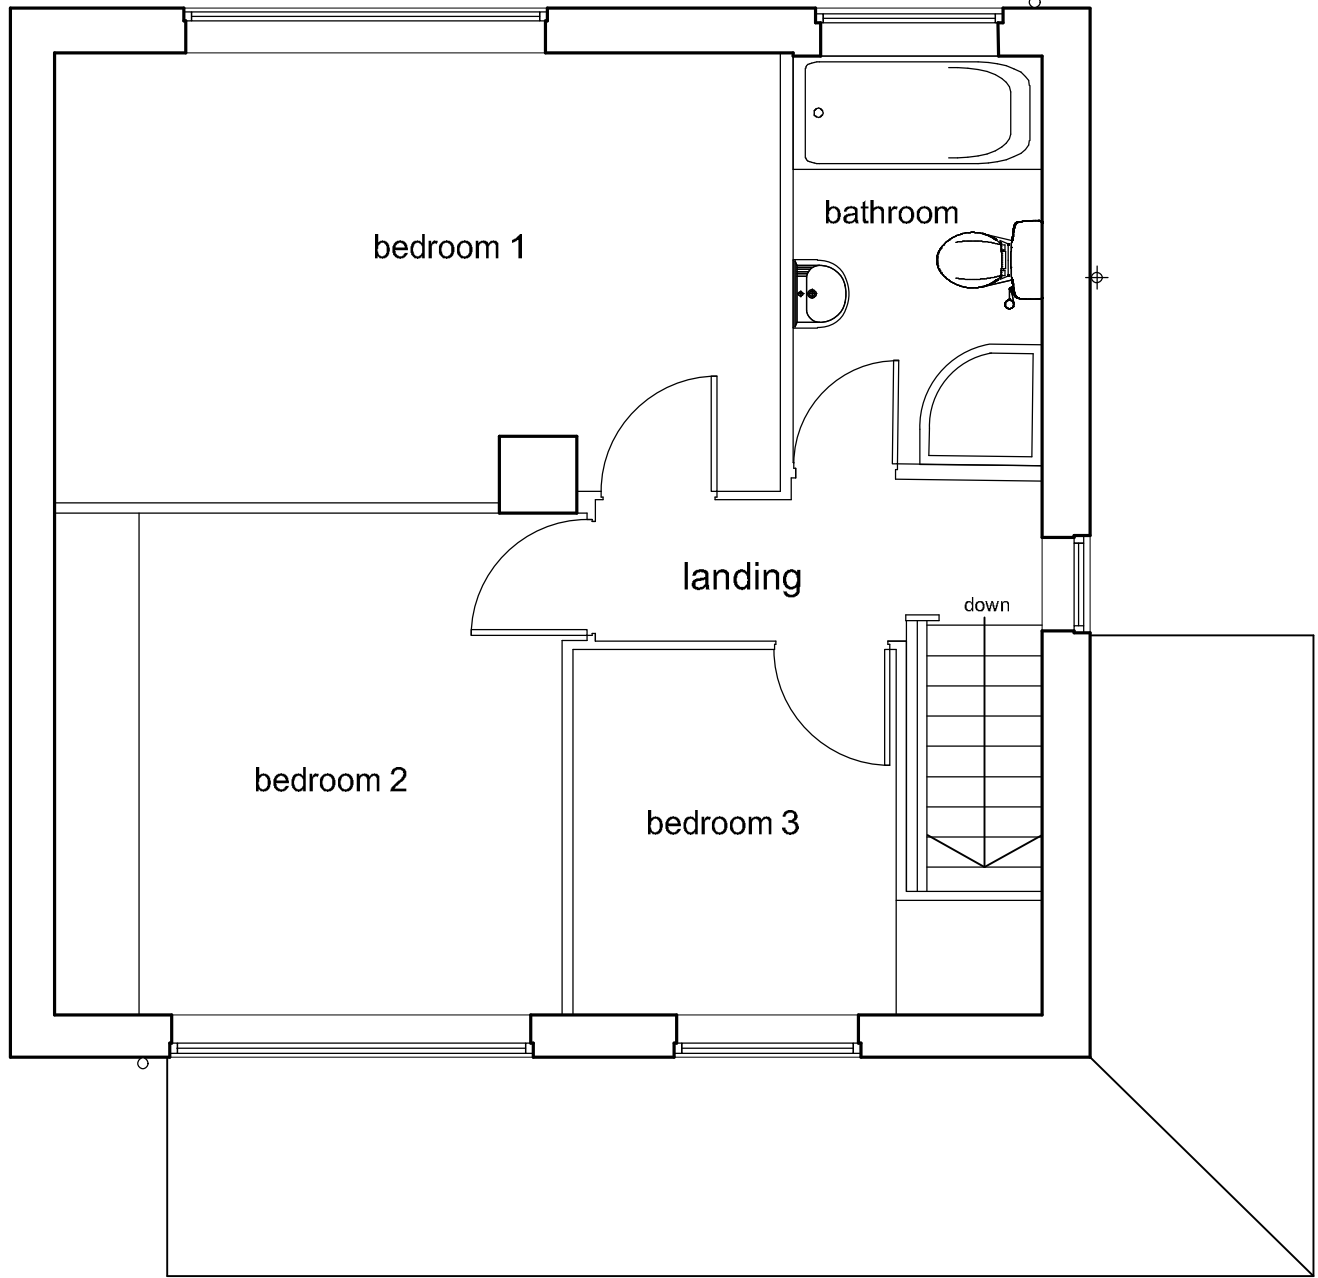

first floor plan

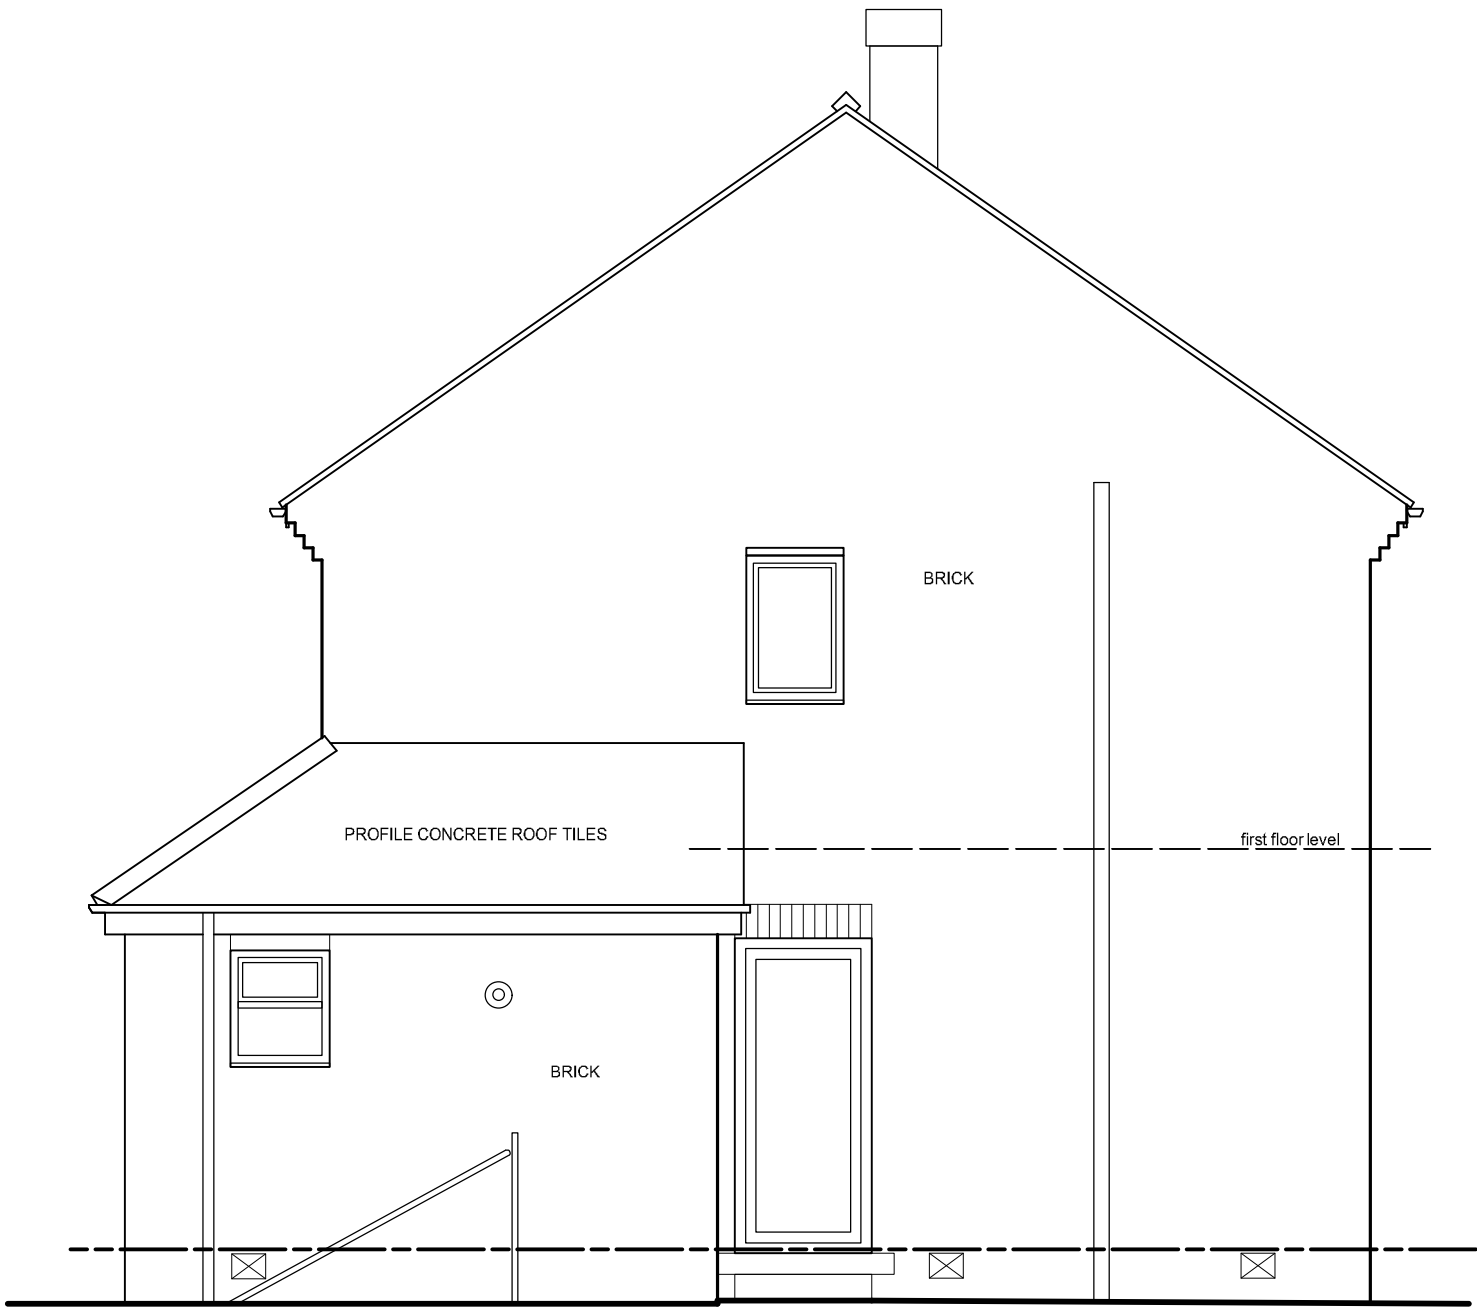

east elevation

Notes:
This drawing has been prepared specifically for the purpose of Planning Permission (where appropriate) & Building Regulation Approval. Valley Properties accept no liability for errors or omissions. The drawing may be used for estimating purposes, but the Principal Contractor must cost fully from a site investigation. The Contractor is responsible for checking site dimensions, materials etc. and all building work, such work being checked by Building Control on site, as may be appropriate. Valley Properties disclaim any liability for works carried out.

Revisions:
Rev.A
Rev.B
Rev.C
Rev.D
Rev.E

VALLEY PROPERTIES
ARCHITECTURAL DESIGN SERVICES
5 Holmfirth Road
Meltham
Holmfirth HD9 4AA
Tel: 01484 854100 Mob: 07769736142
Email: vproperties@vupanel.com

Client Details
Mr & Mrs Aujla

Project Title
**Proposed extensions and alterations at
187 Southfield Road
Almondsbury
Huddersfield**

Drawing Title
Survey Drawing - as existing

Scale: 1:50	Drawing Number 2024/029/01	Rev. June 2024	Date Drawn June 2024	Drawn By Andrew Smith
----------------	-------------------------------	-------------------	-------------------------	--------------------------