



PROPOSED NORTH WEST ELEVATION
SCALE 1:100

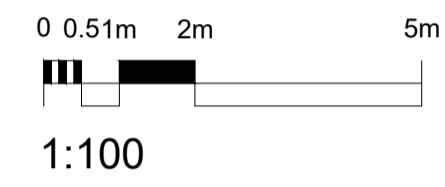


PROPOSED NORTH EAST ELEVATION
SCALE 1:100

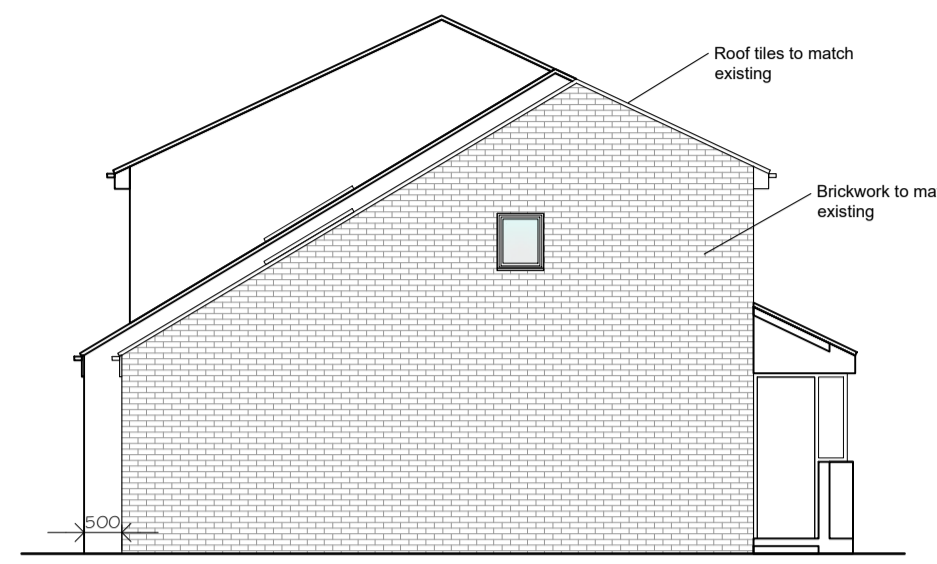




PROPOSED SOUTH WEST ELEVATION
SCALE 1:100




PROPOSED SOUTH EAST ELEVATION
SCALE 1:100

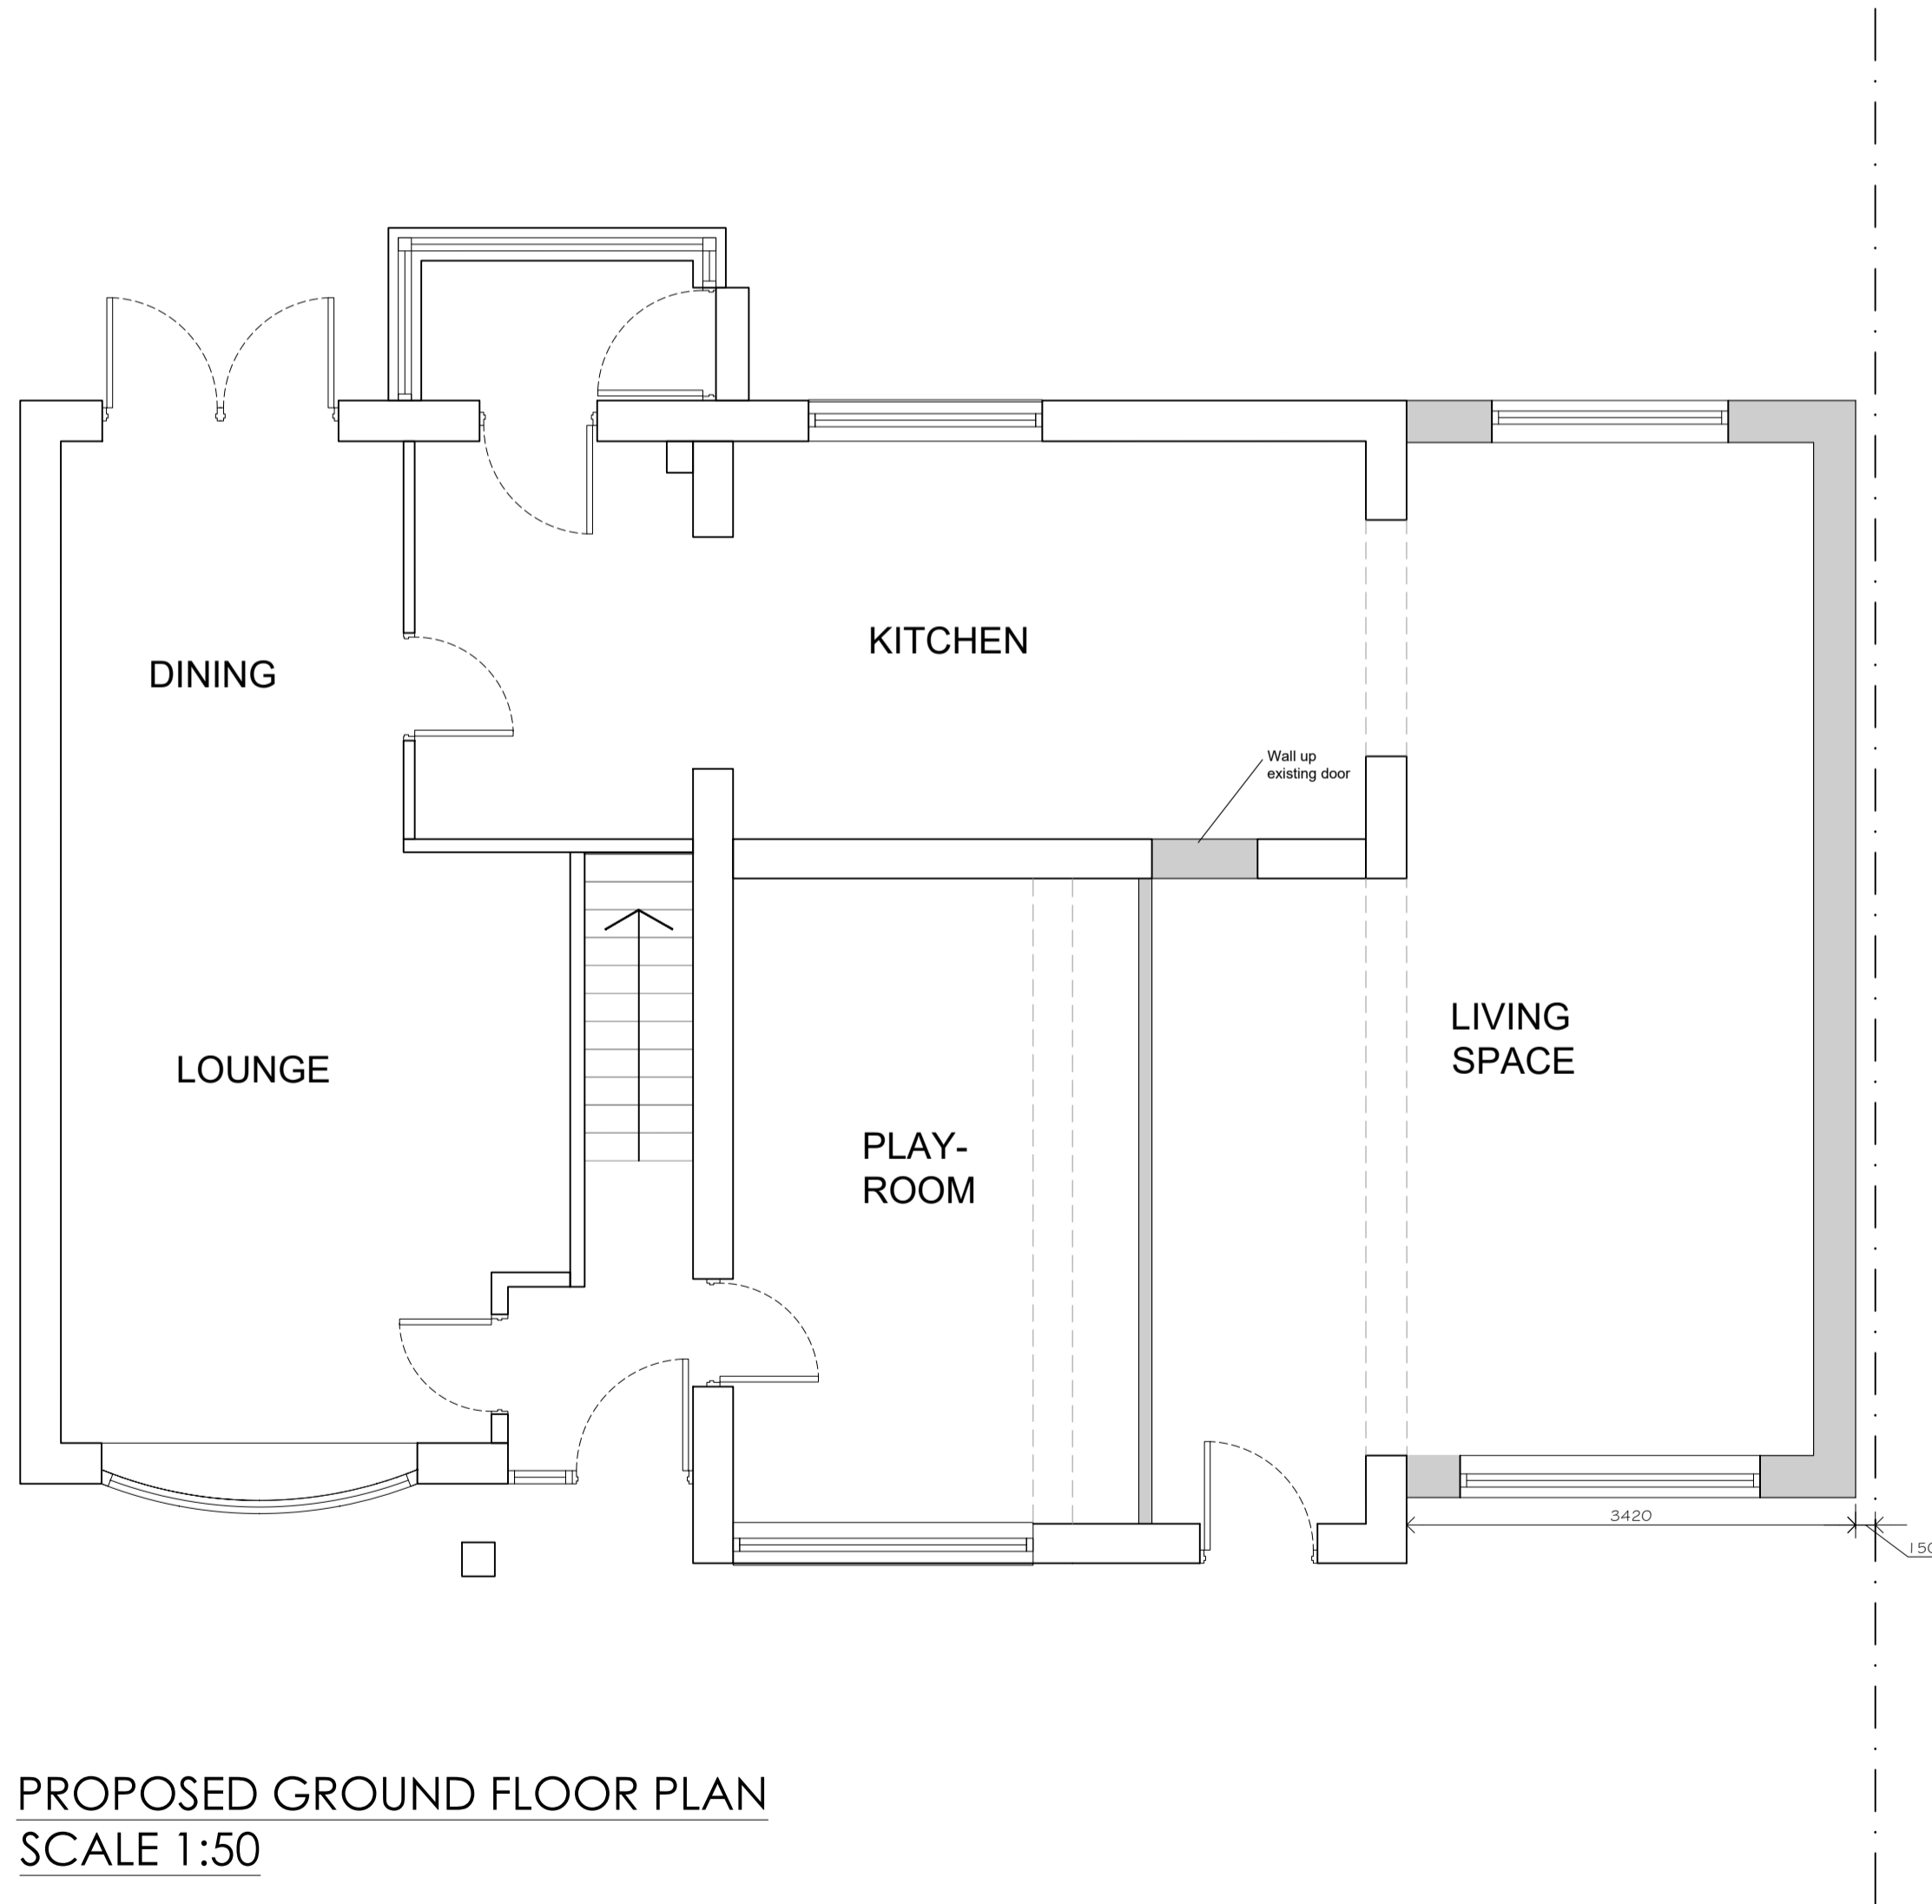


PROPOSED GROUND FLOOR PLAN
SCALE 1:50

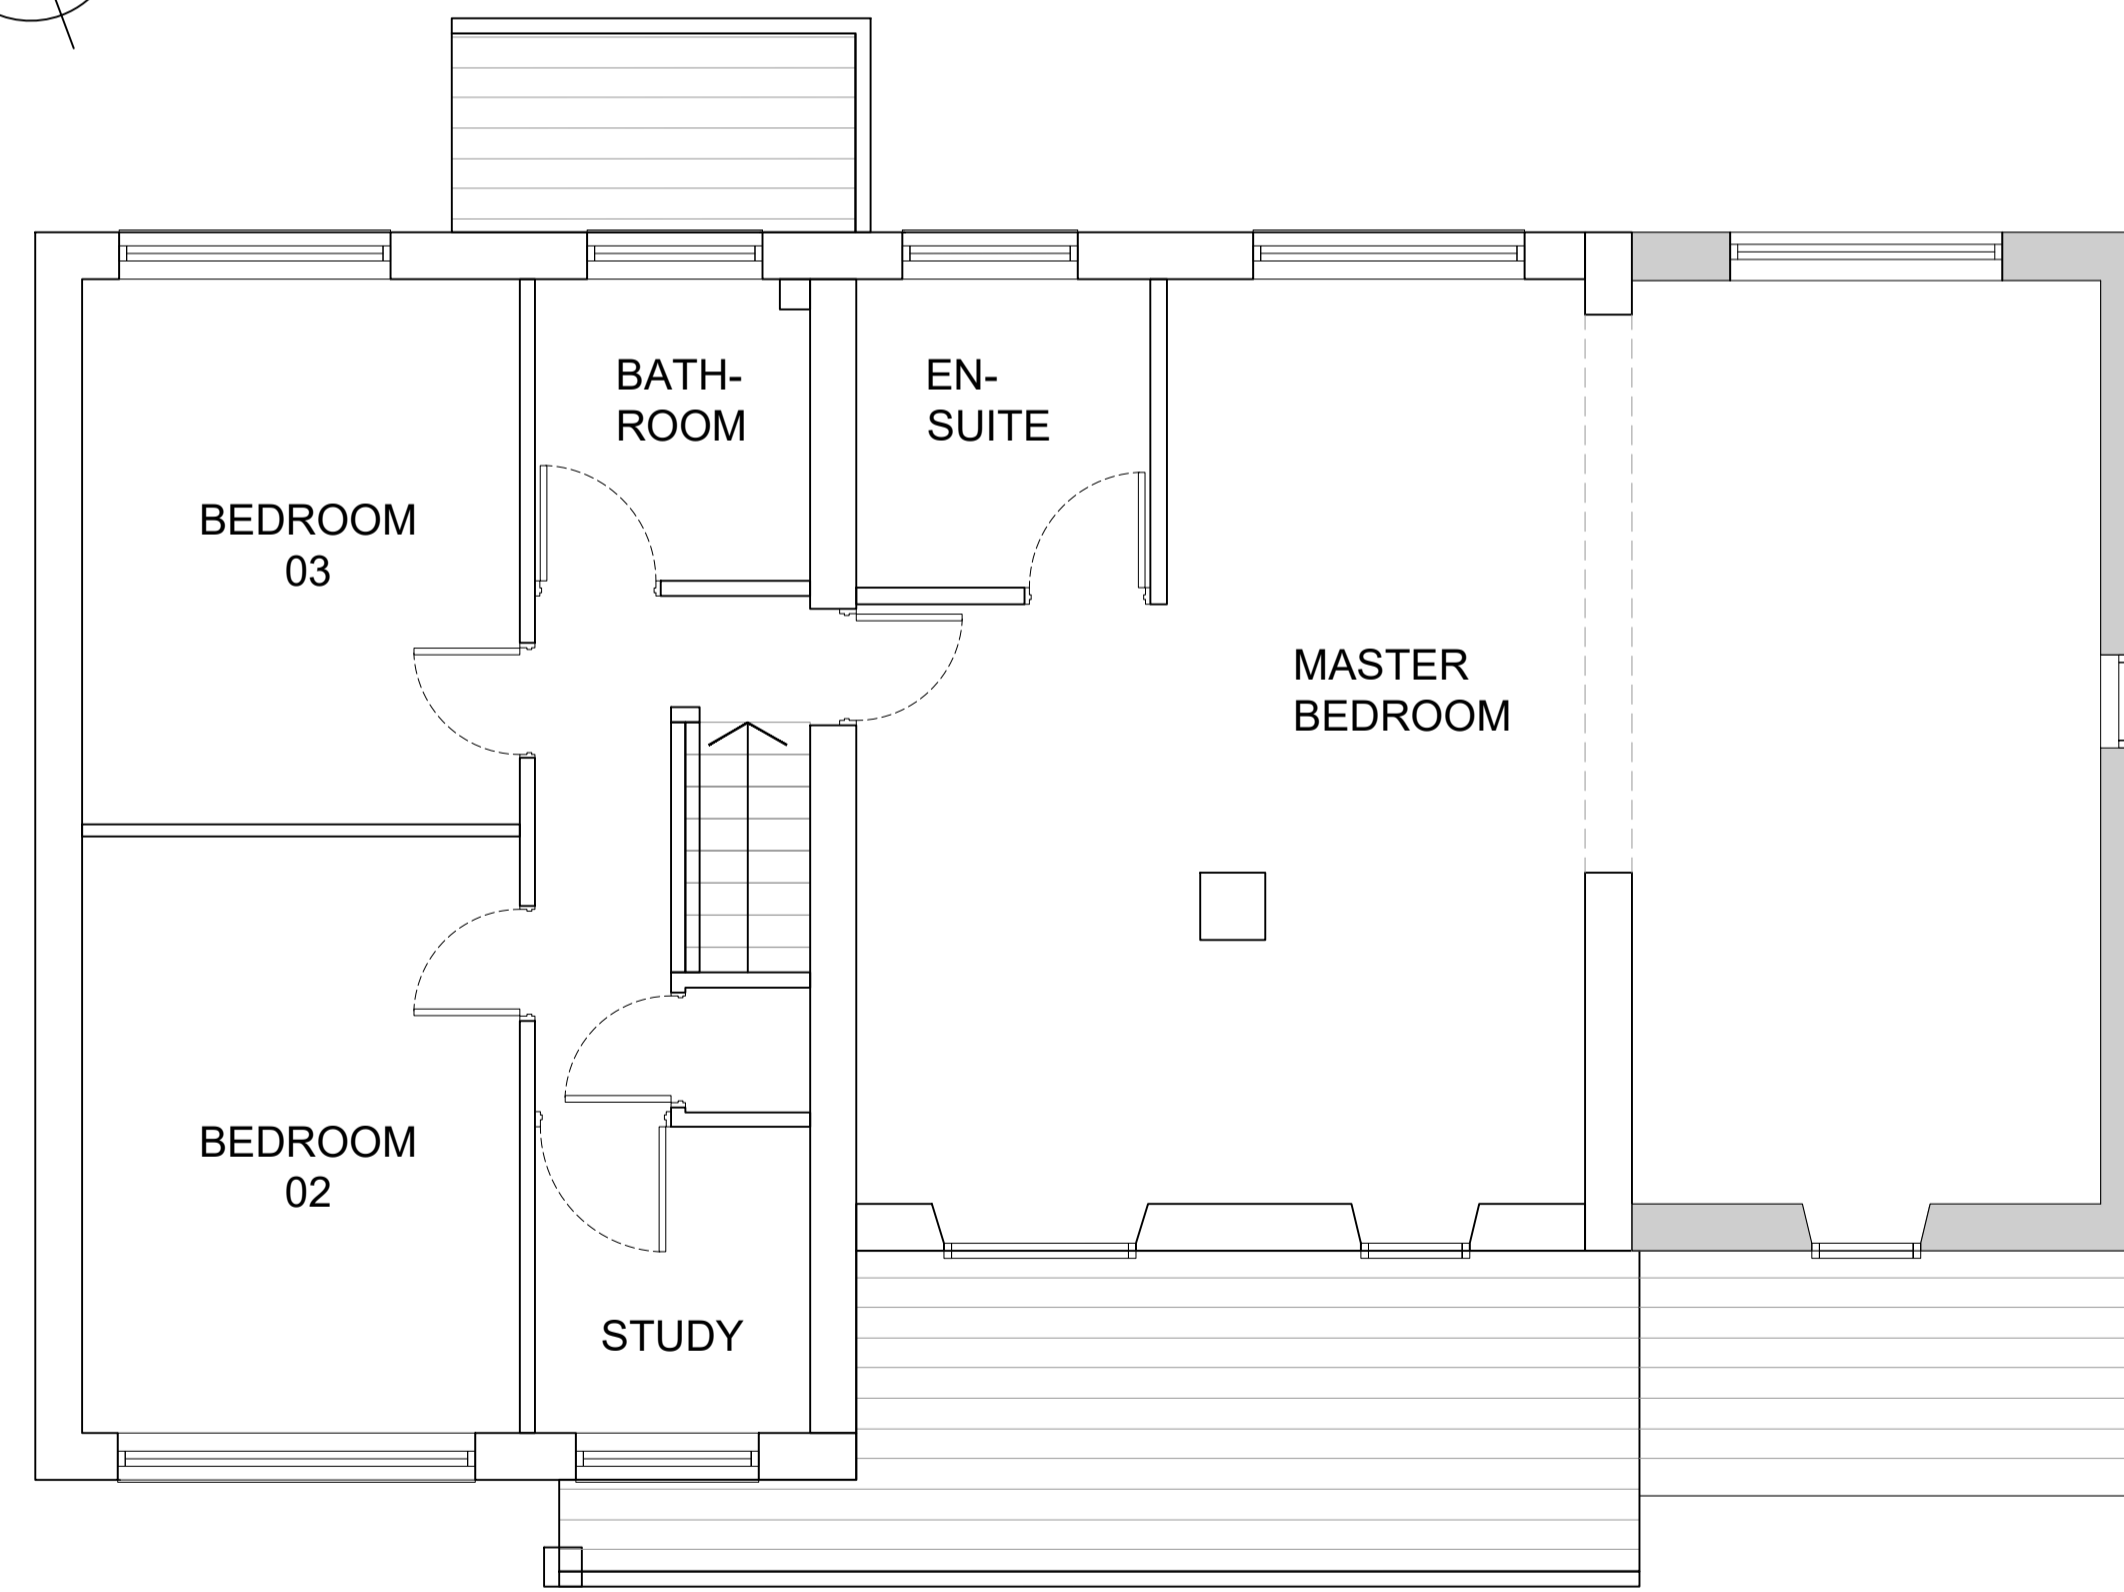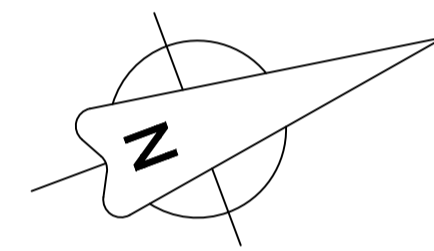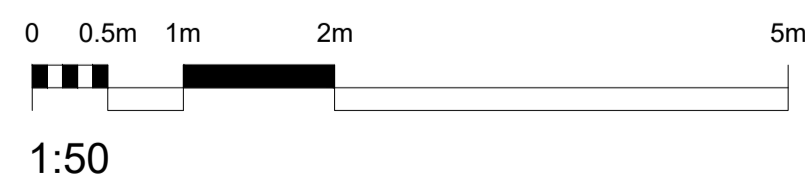

PROPOSED FIRST FLOOR PLAN
SCALE 1:50

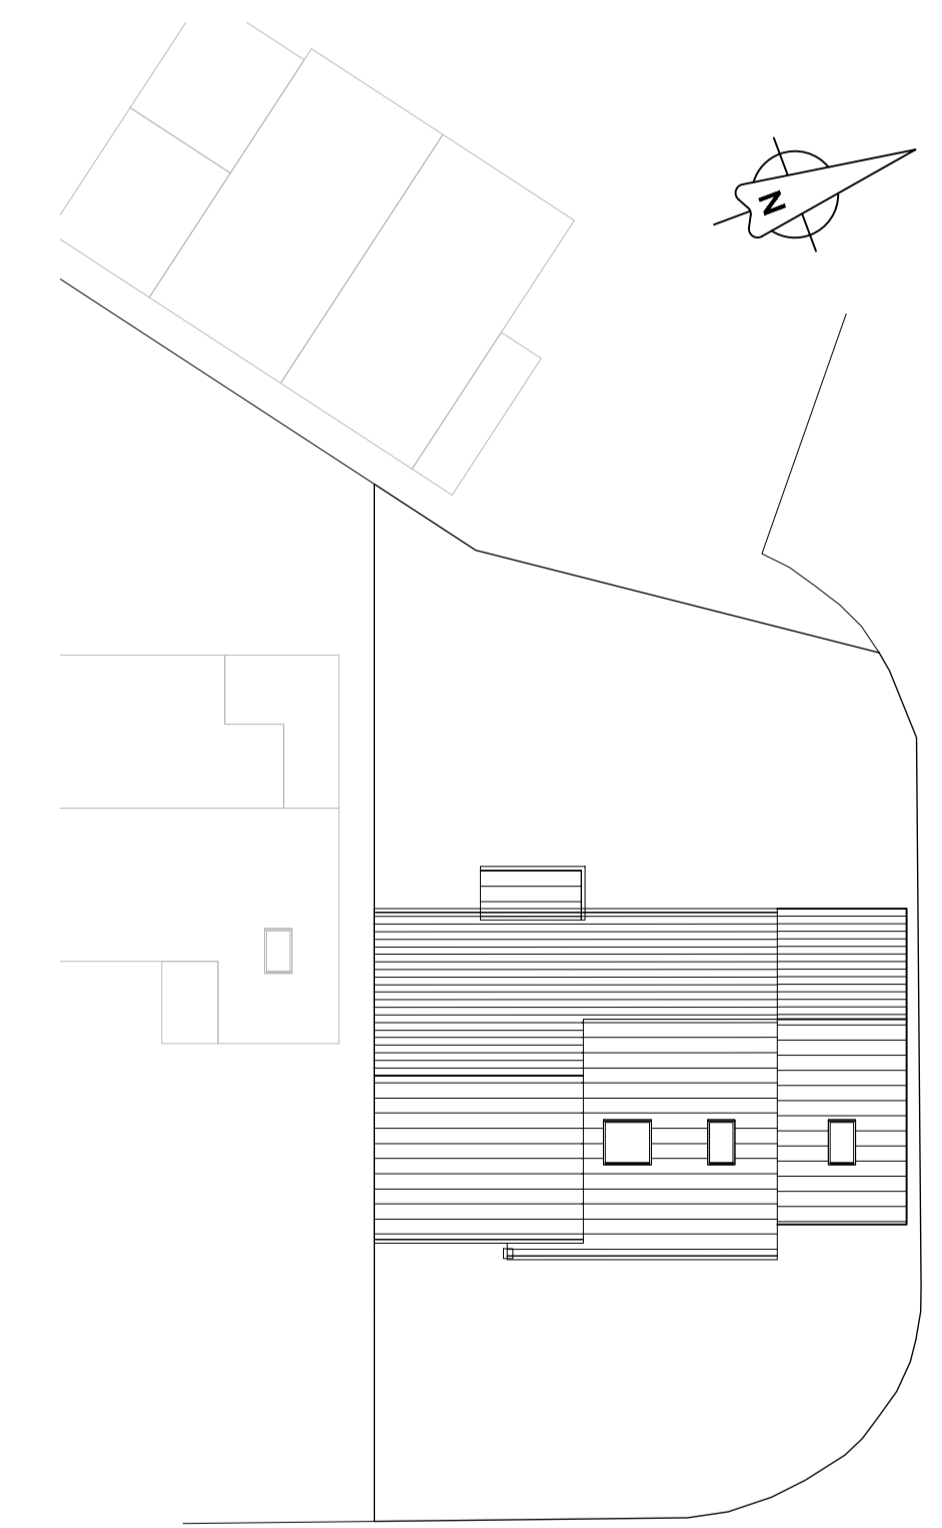

PROPOSED ROOF PLAN/BLOCK PLAN
SCALE 1:200

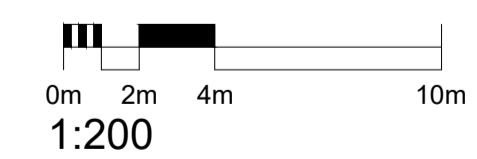

CLIENT Josh Thompson 20 Oxford Drive, Gomersal, BD19 4TU	DATE 14/12/25
PROJECT Two Storey Side Extension	SCALE Varies @ A1
DRAWING Prop. Plans & Elevs.	PROJECT NUMBER 2512
REV A	SHT 02