


EXISTING NORTH WEST ELEVATION
SCALE 1:100





EXISTING NORTH EAST ELEVATION
SCALE 1:100

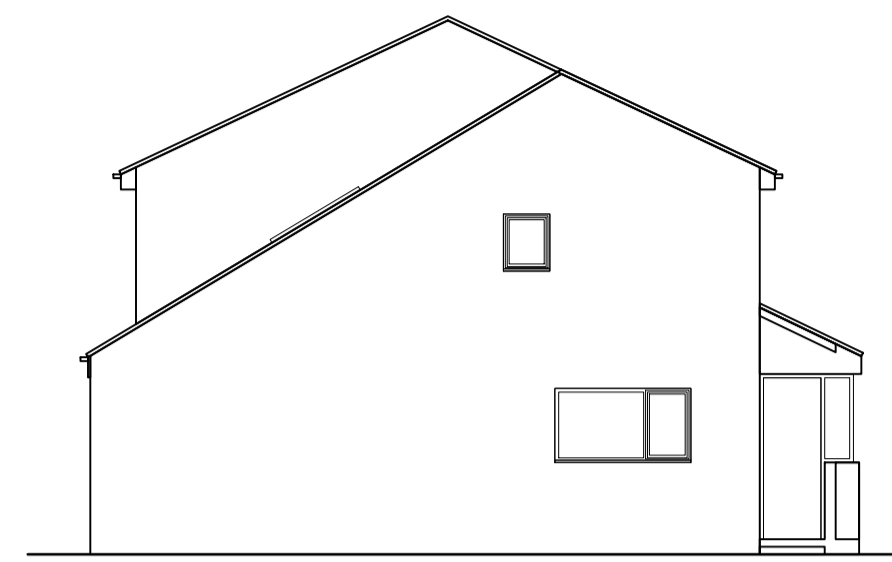




EXISTING SOUTH WEST ELEVATION
SCALE 1:100




EXISTING SOUTH EAST ELEVATION
SCALE 1:100

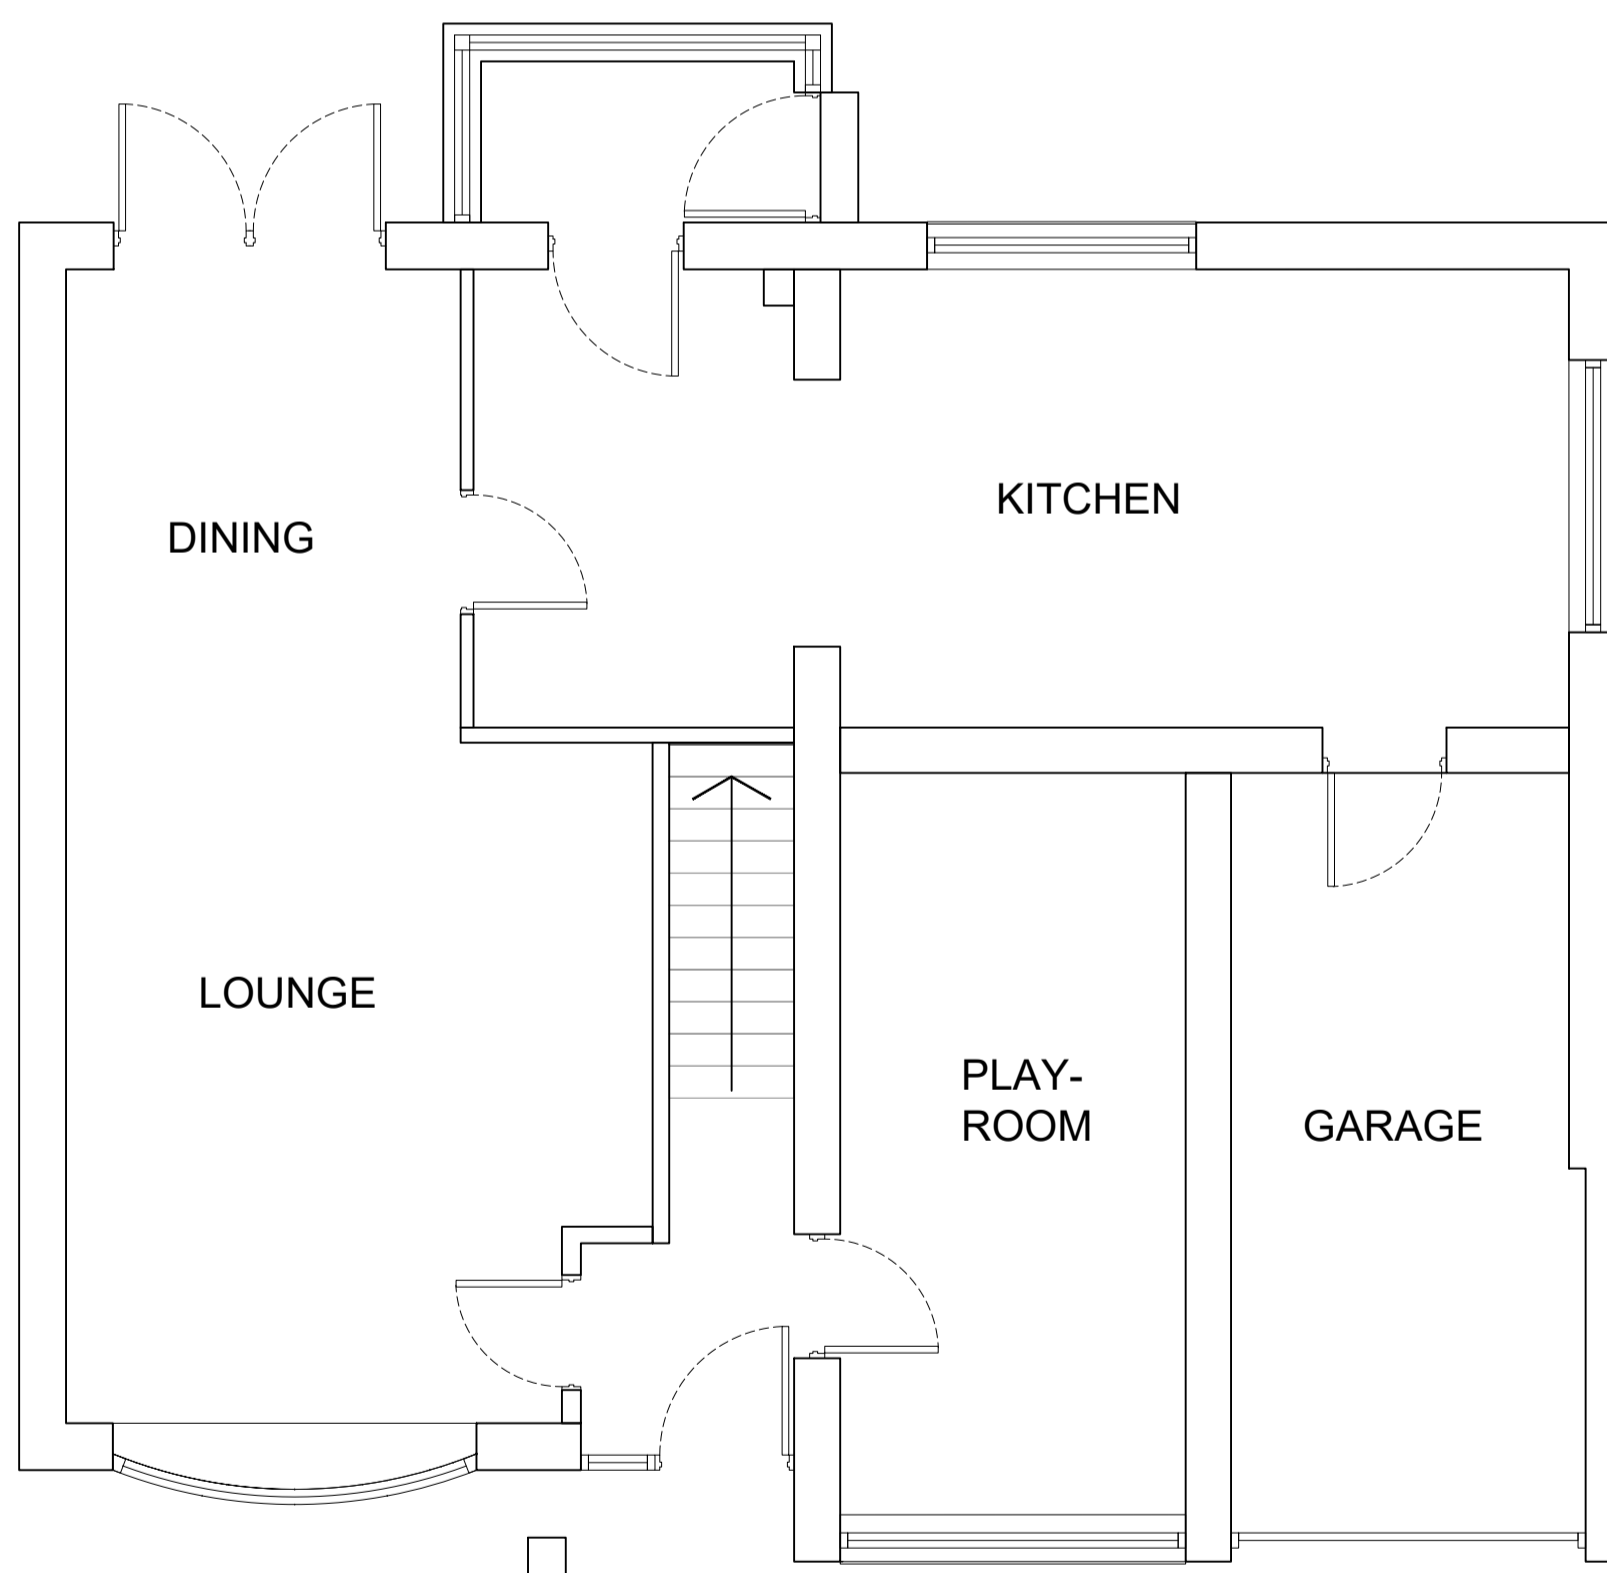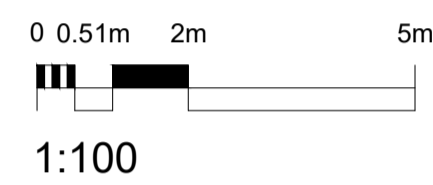


EXISTING GROUND FLOOR PLAN
SCALE 1:50

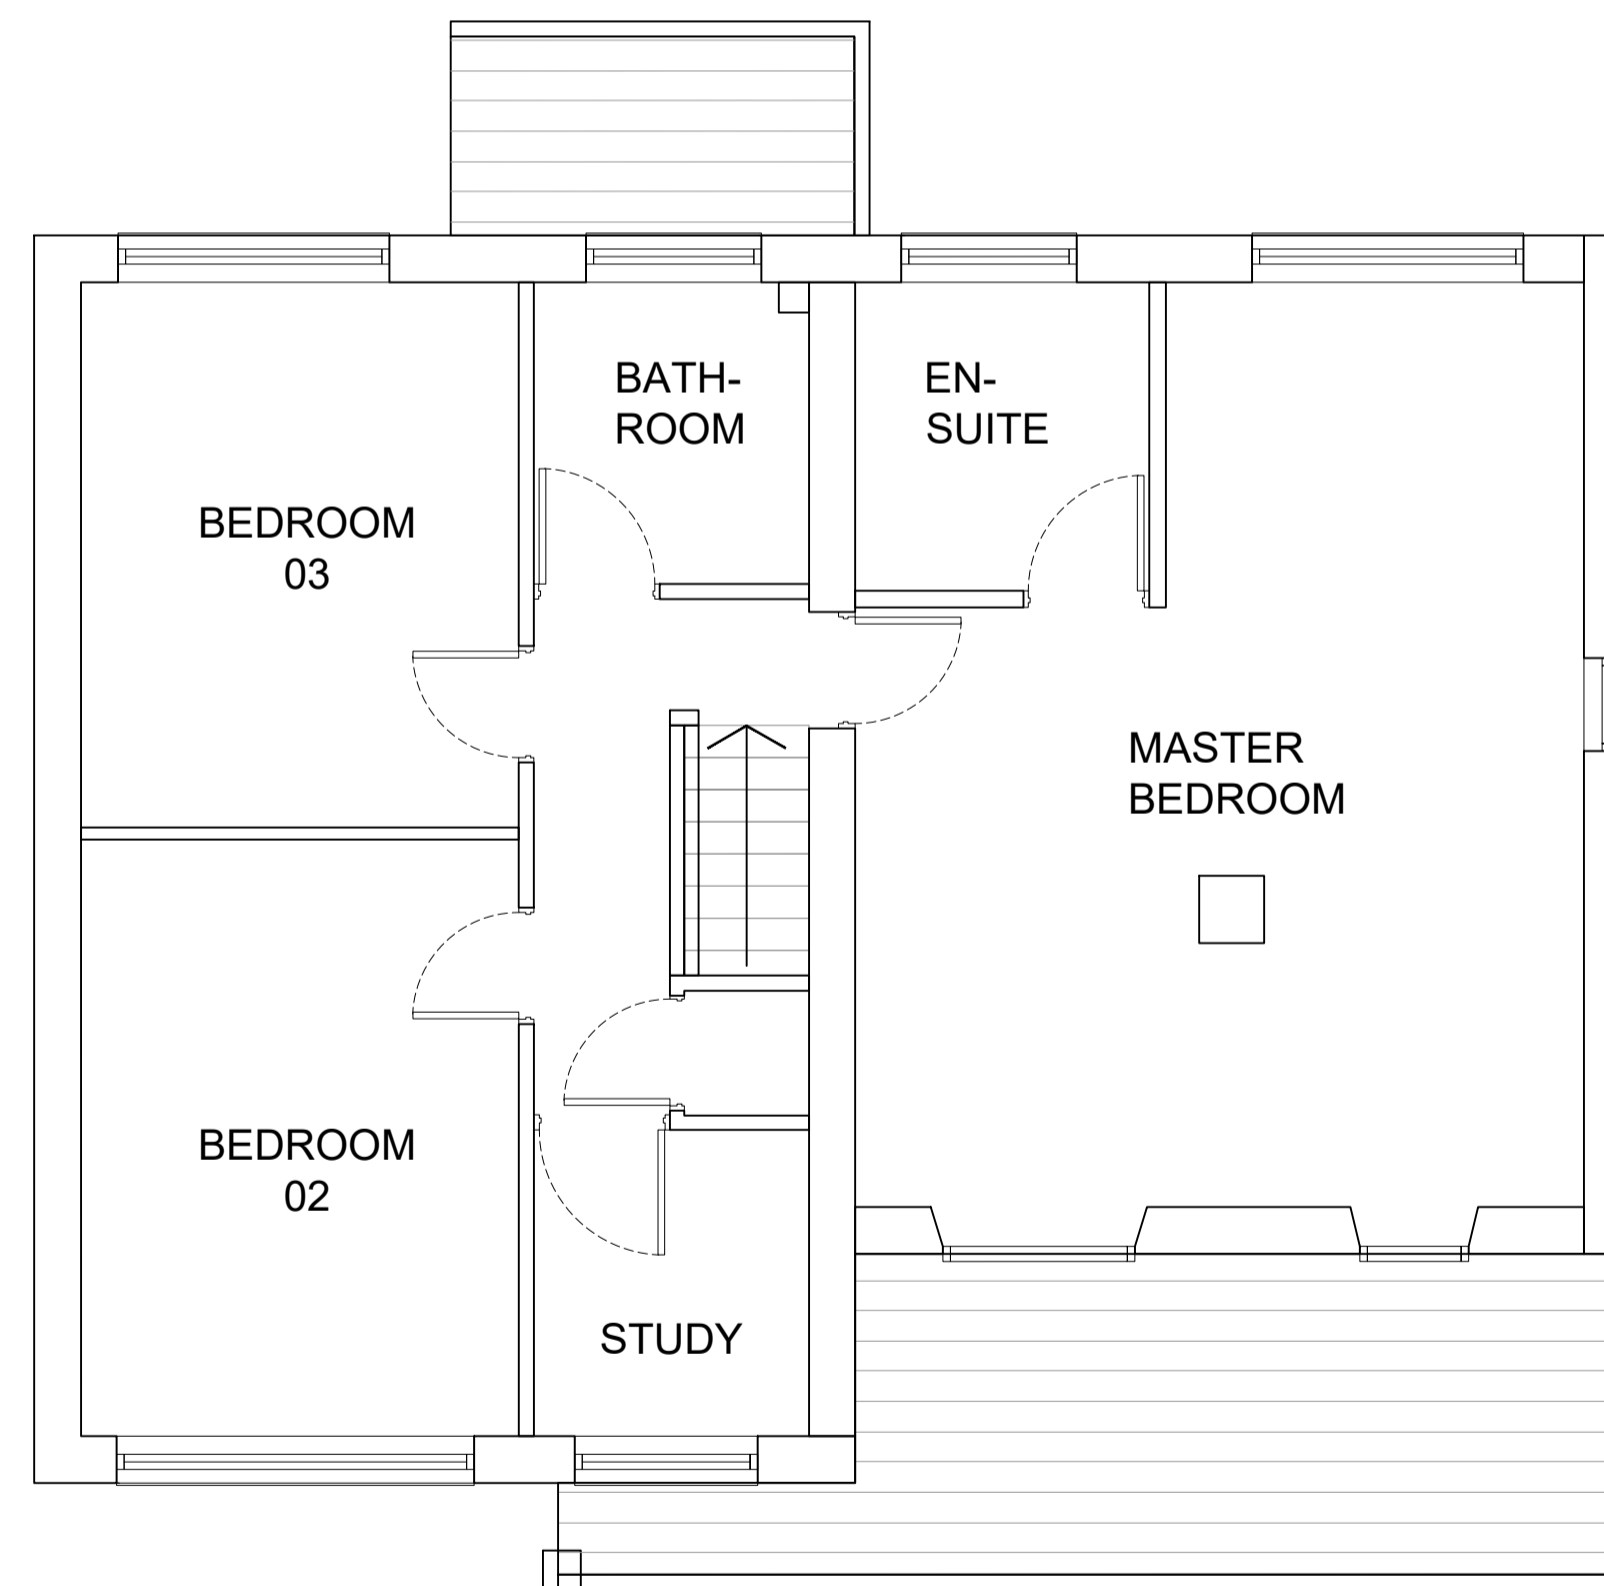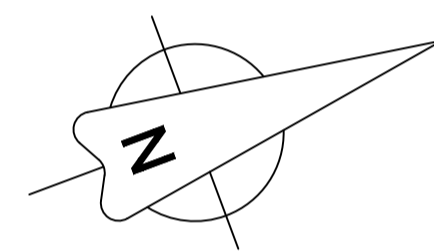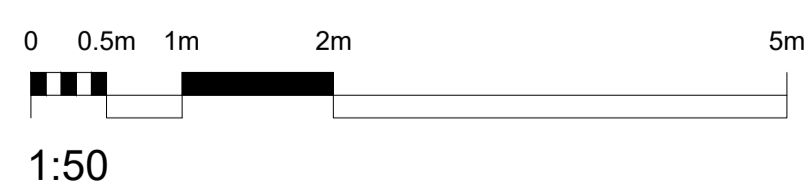

EXISTING FIRST FLOOR PLAN
SCALE 1:50

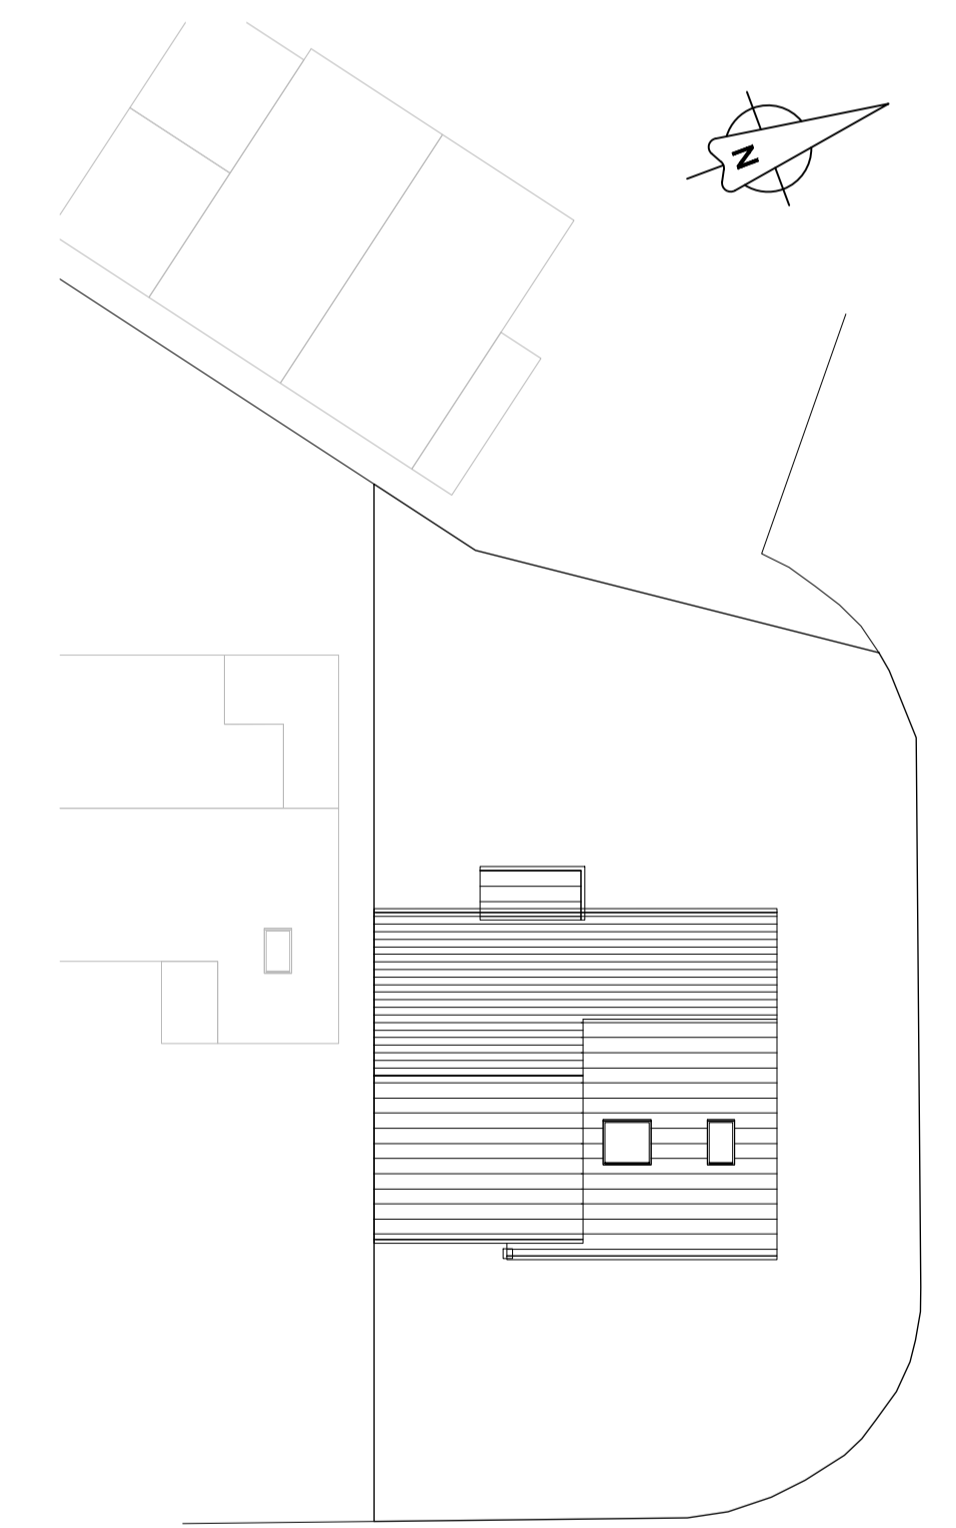

EXISTING ROOF PLAN/BLOCK PLAN
SCALE 1:200

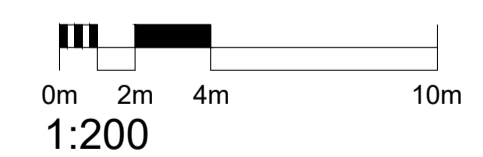

CLIENT Josh Thompson 20 Oxford Drive, Gomersal, BD19 4TU	DATE 14/12/25
PROJECT Two Storey Side Extension	SCALE Varies @ A1
DRAWING Existing Plans & Elevs.	PROJECT NUMBER 2512
REV A	SHT 01