




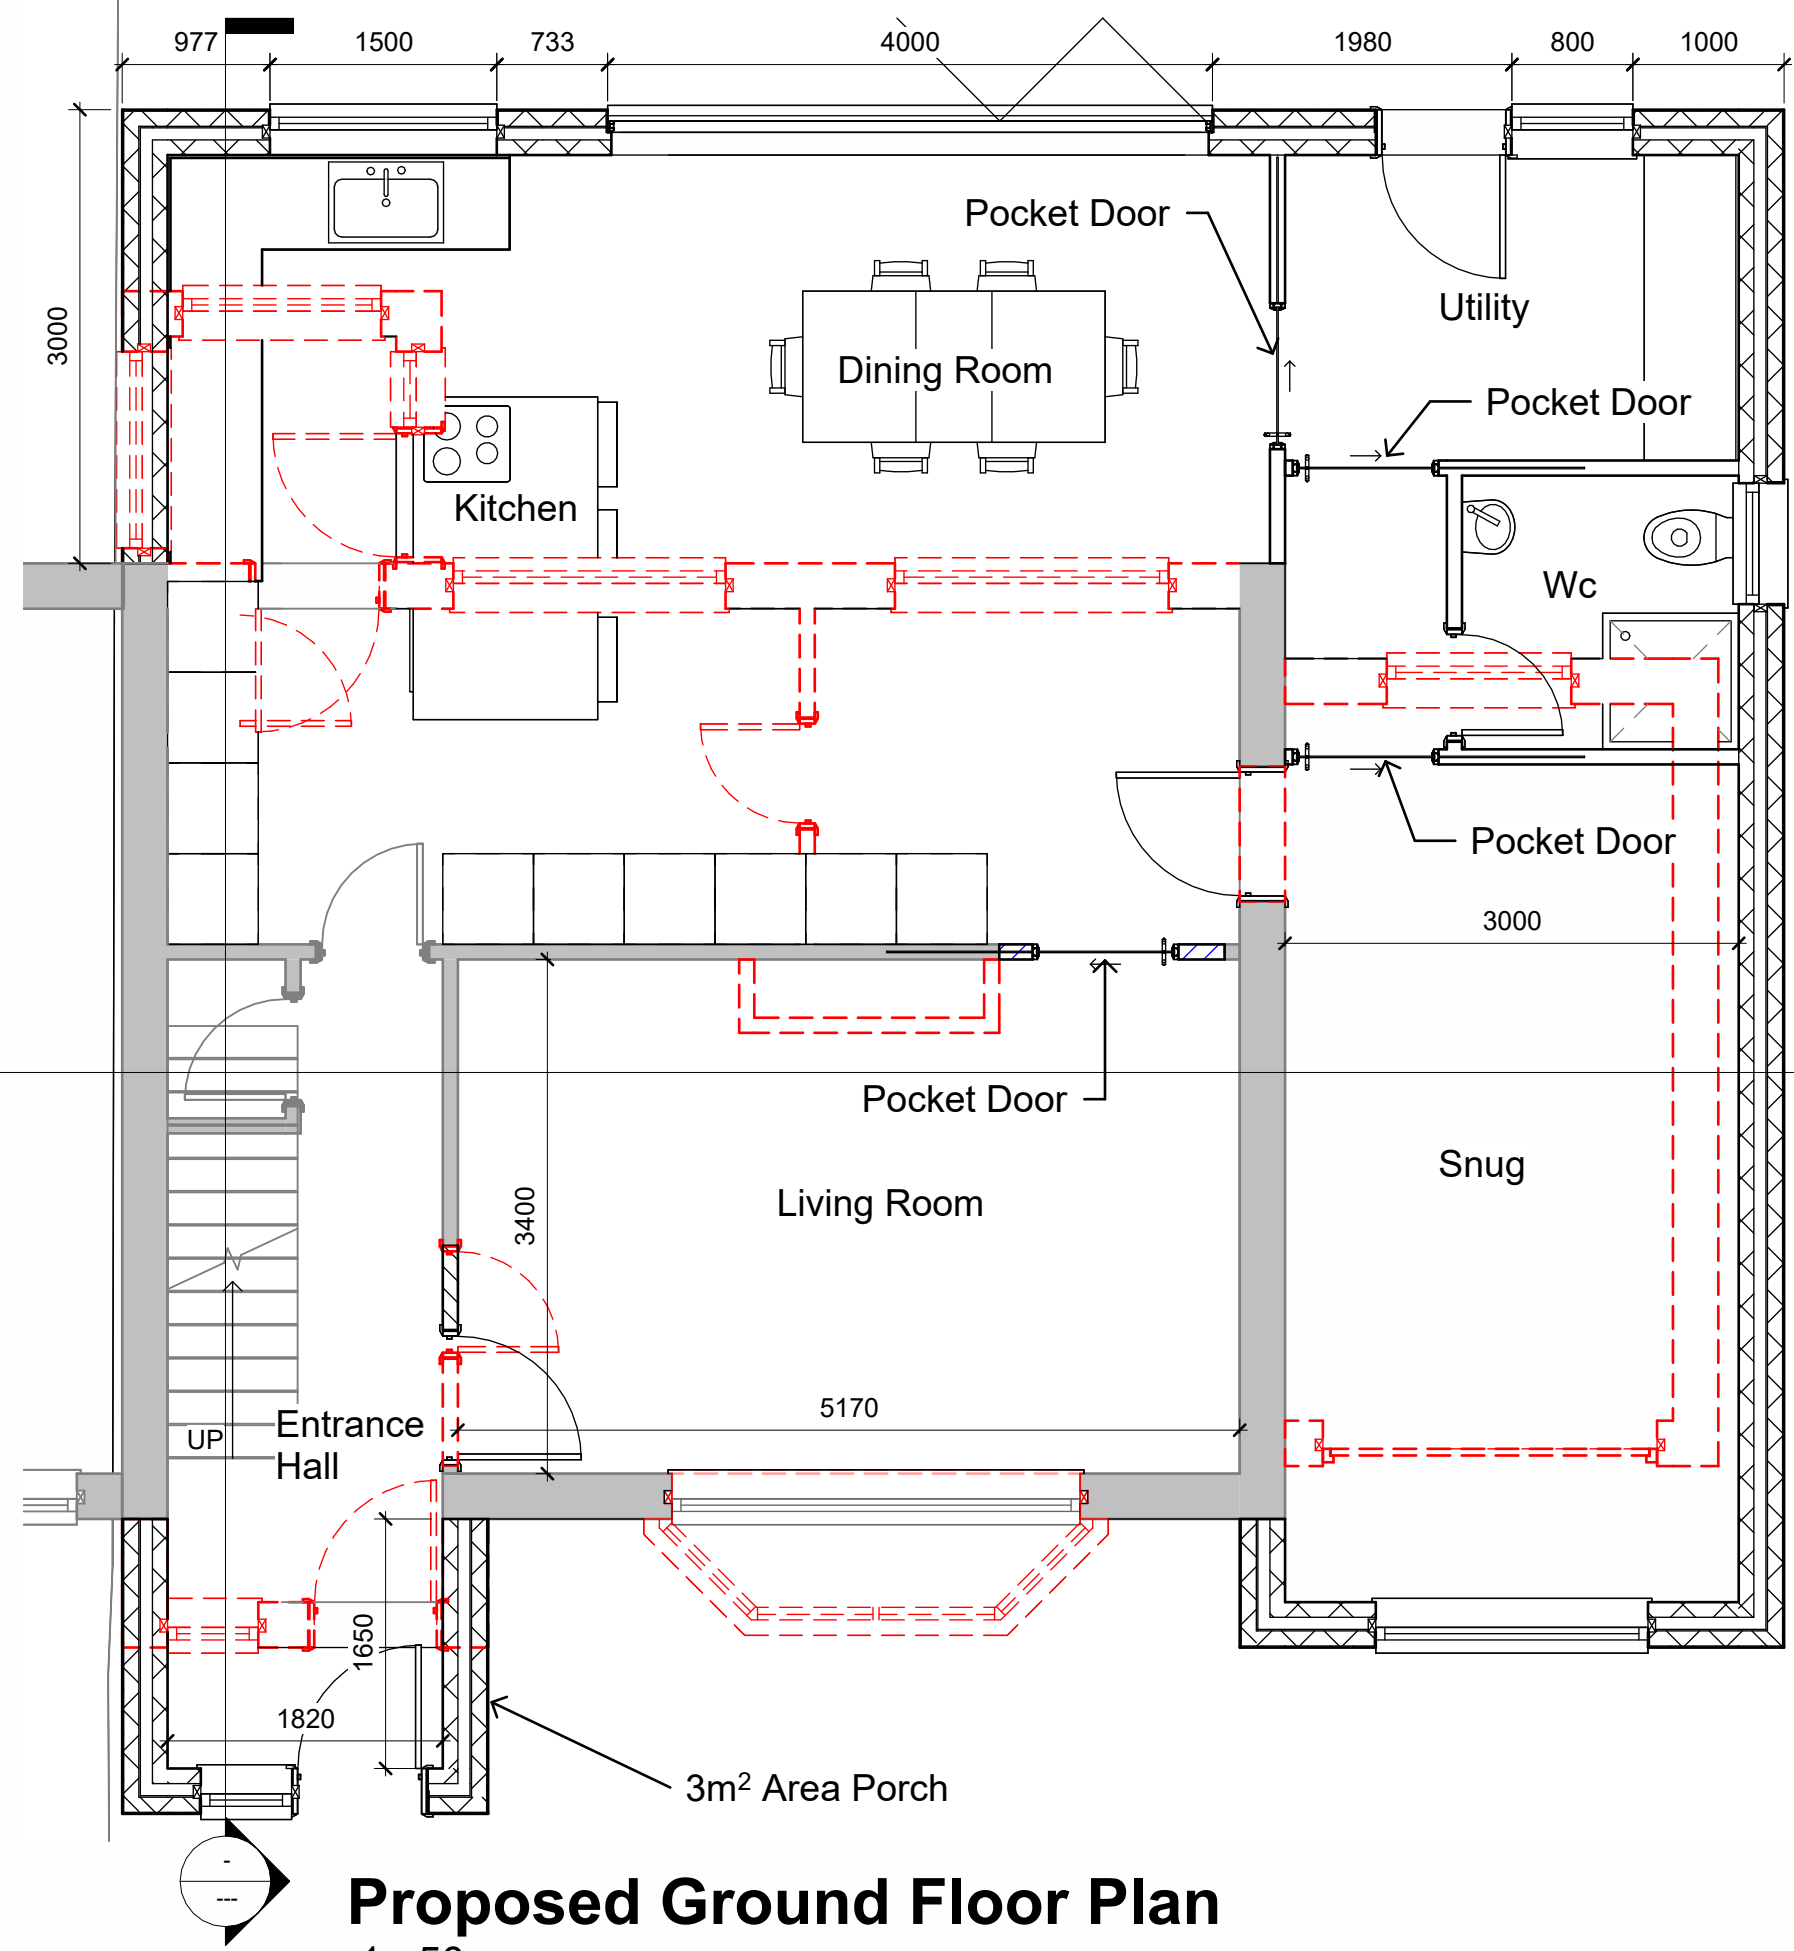


Proposed Ground Floor Plan
1 : 50

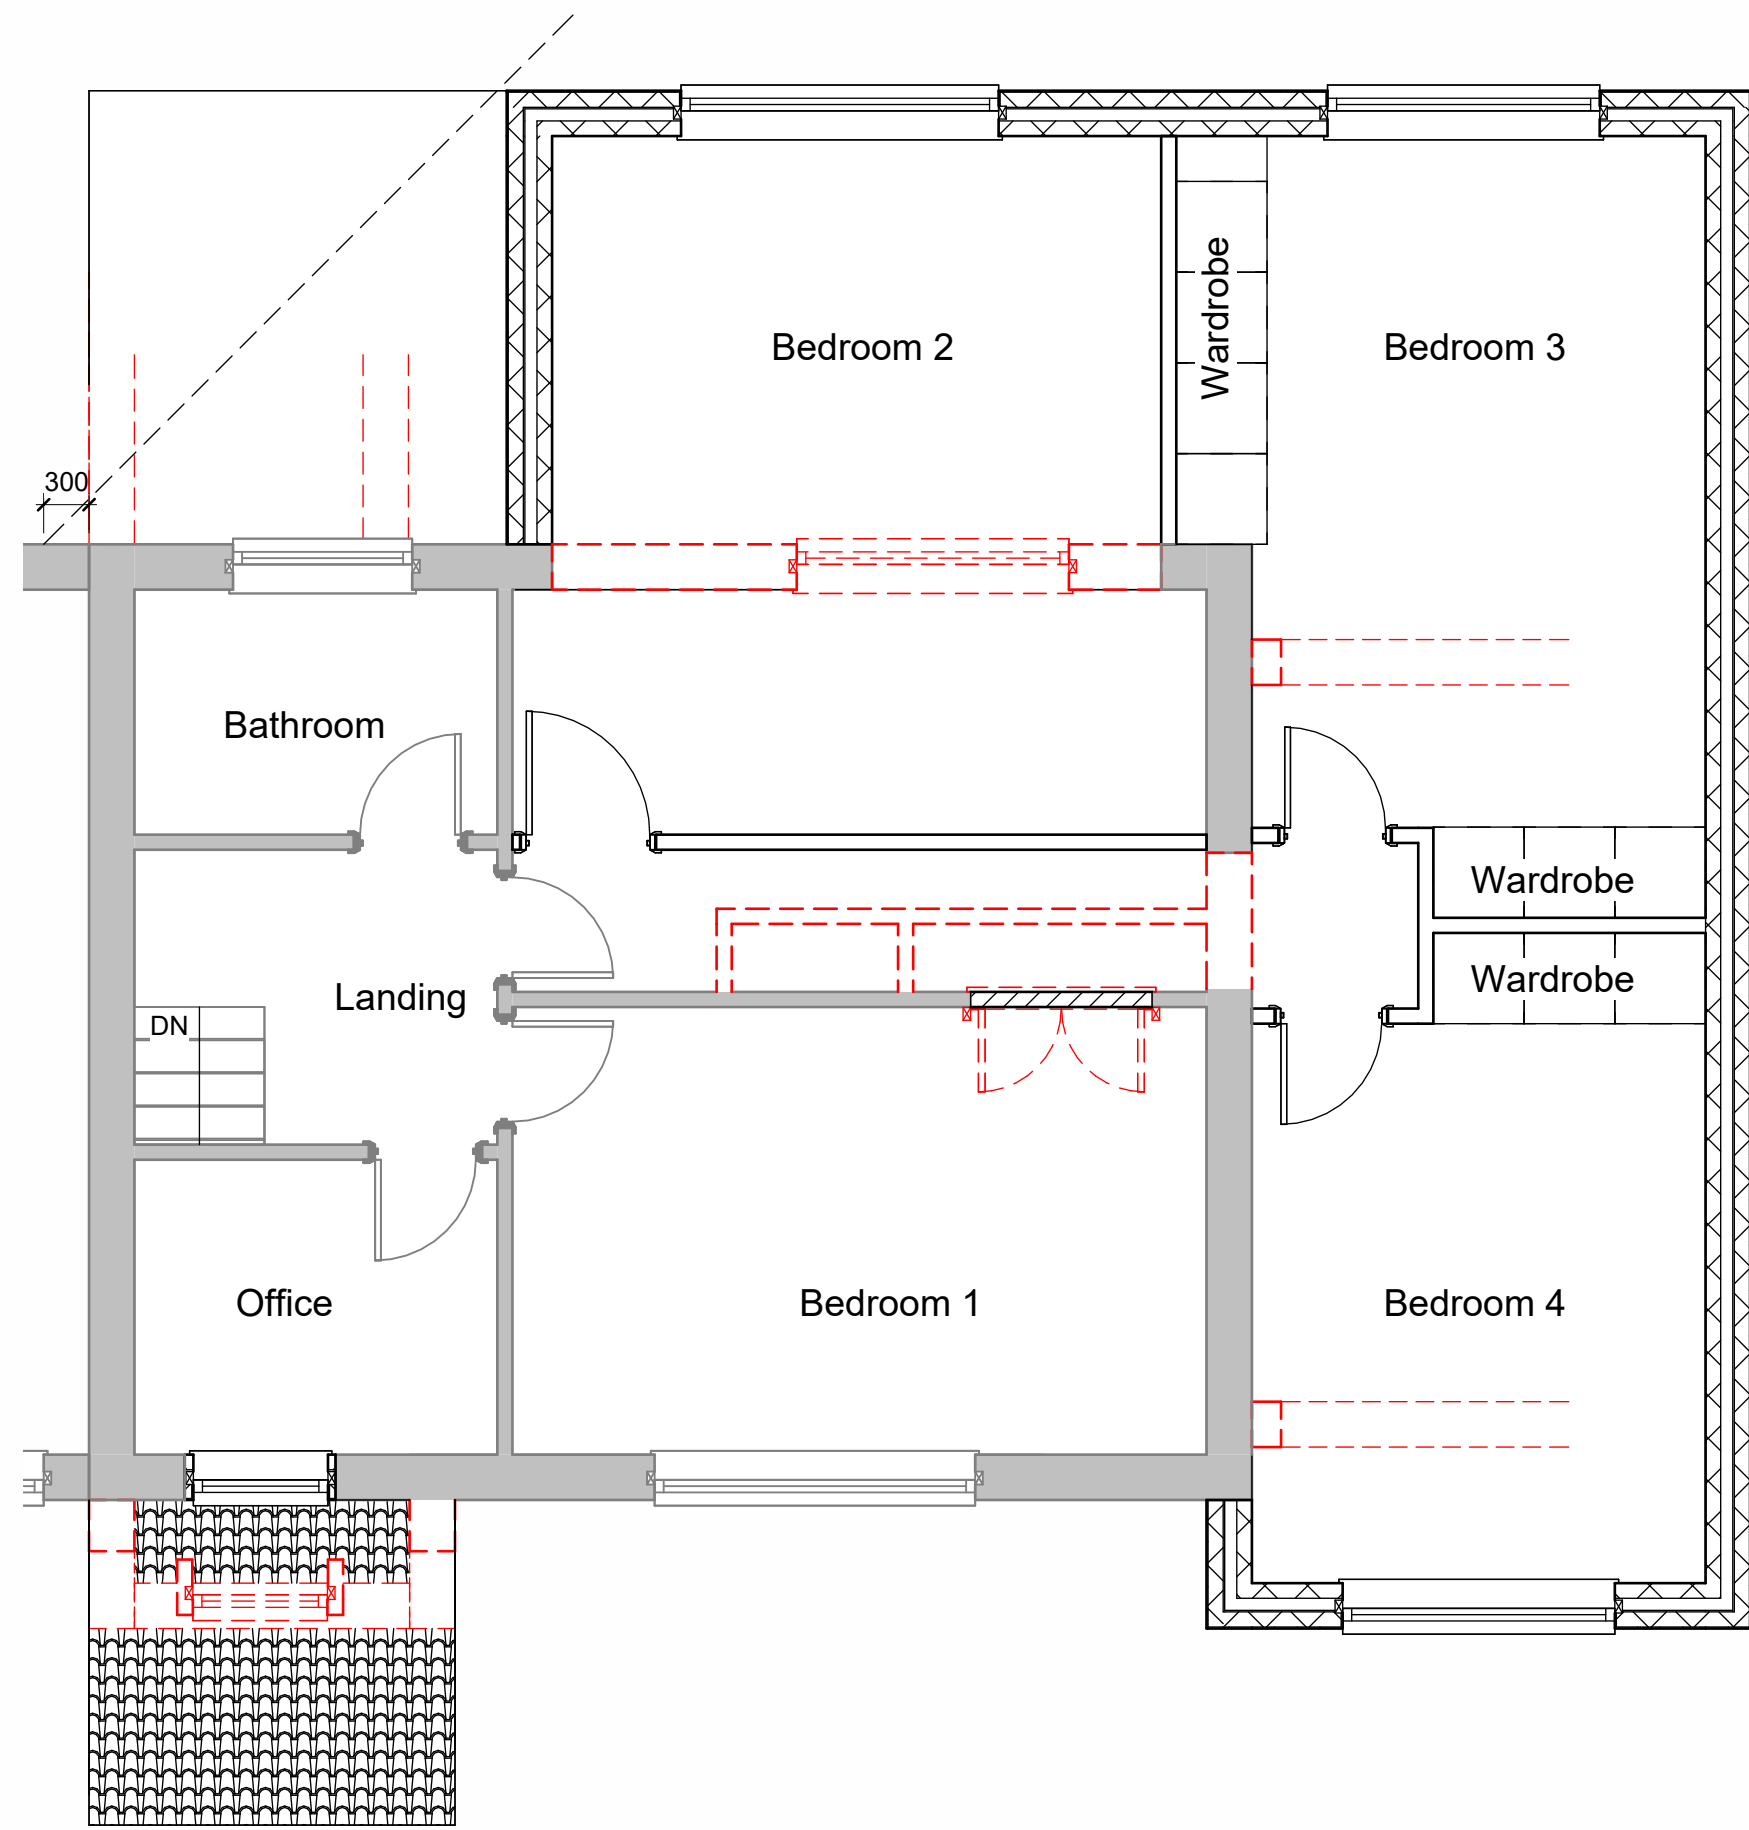


Proposed First Floor Plan
1 : 50

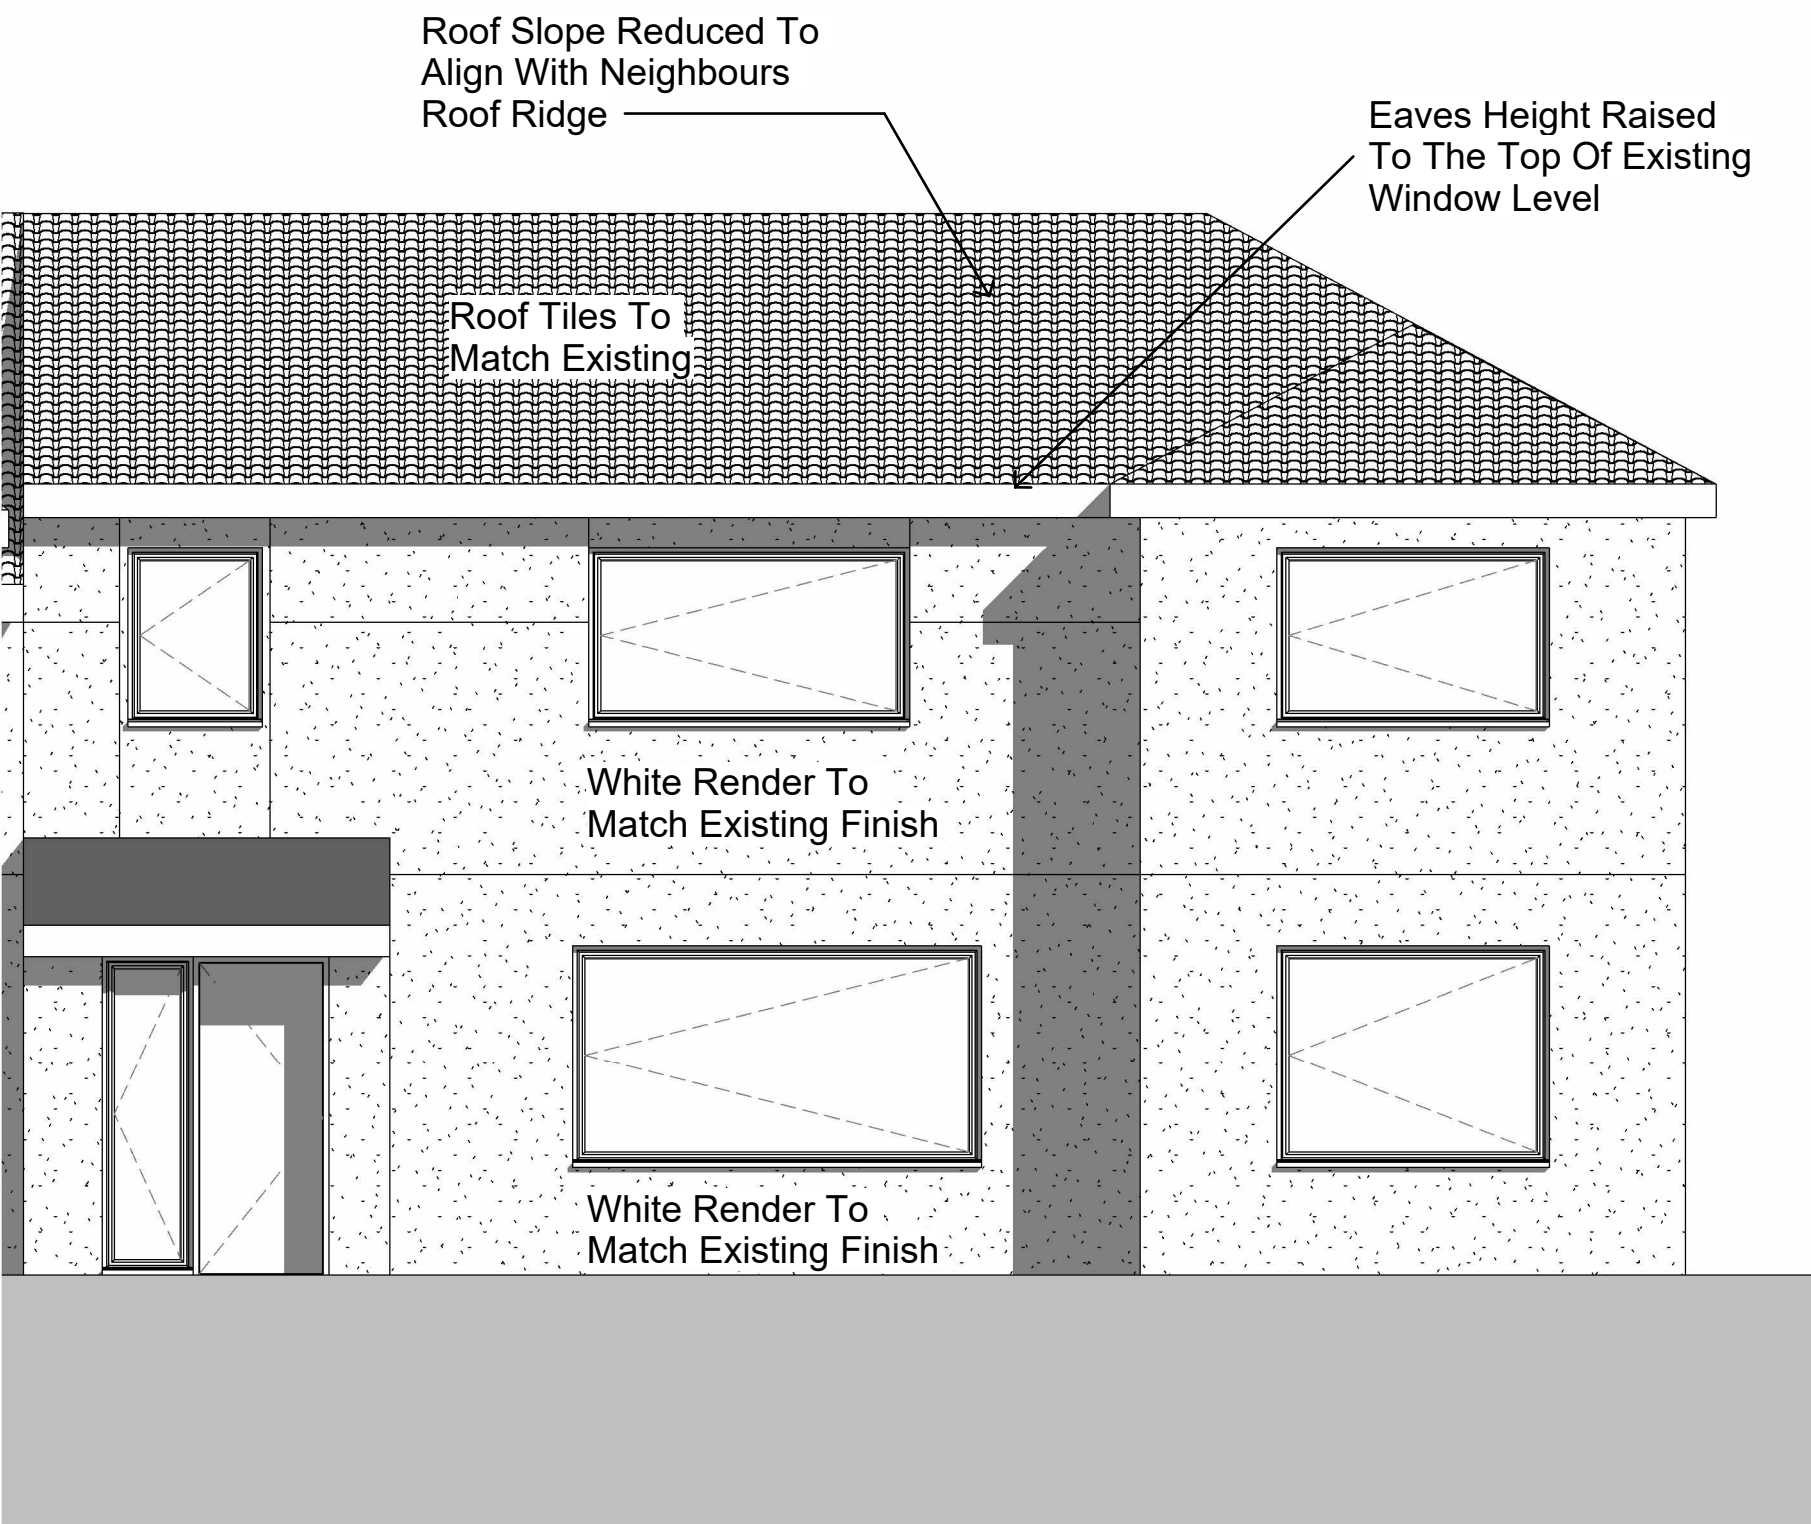


Proposed Front Elevation
1 : 50

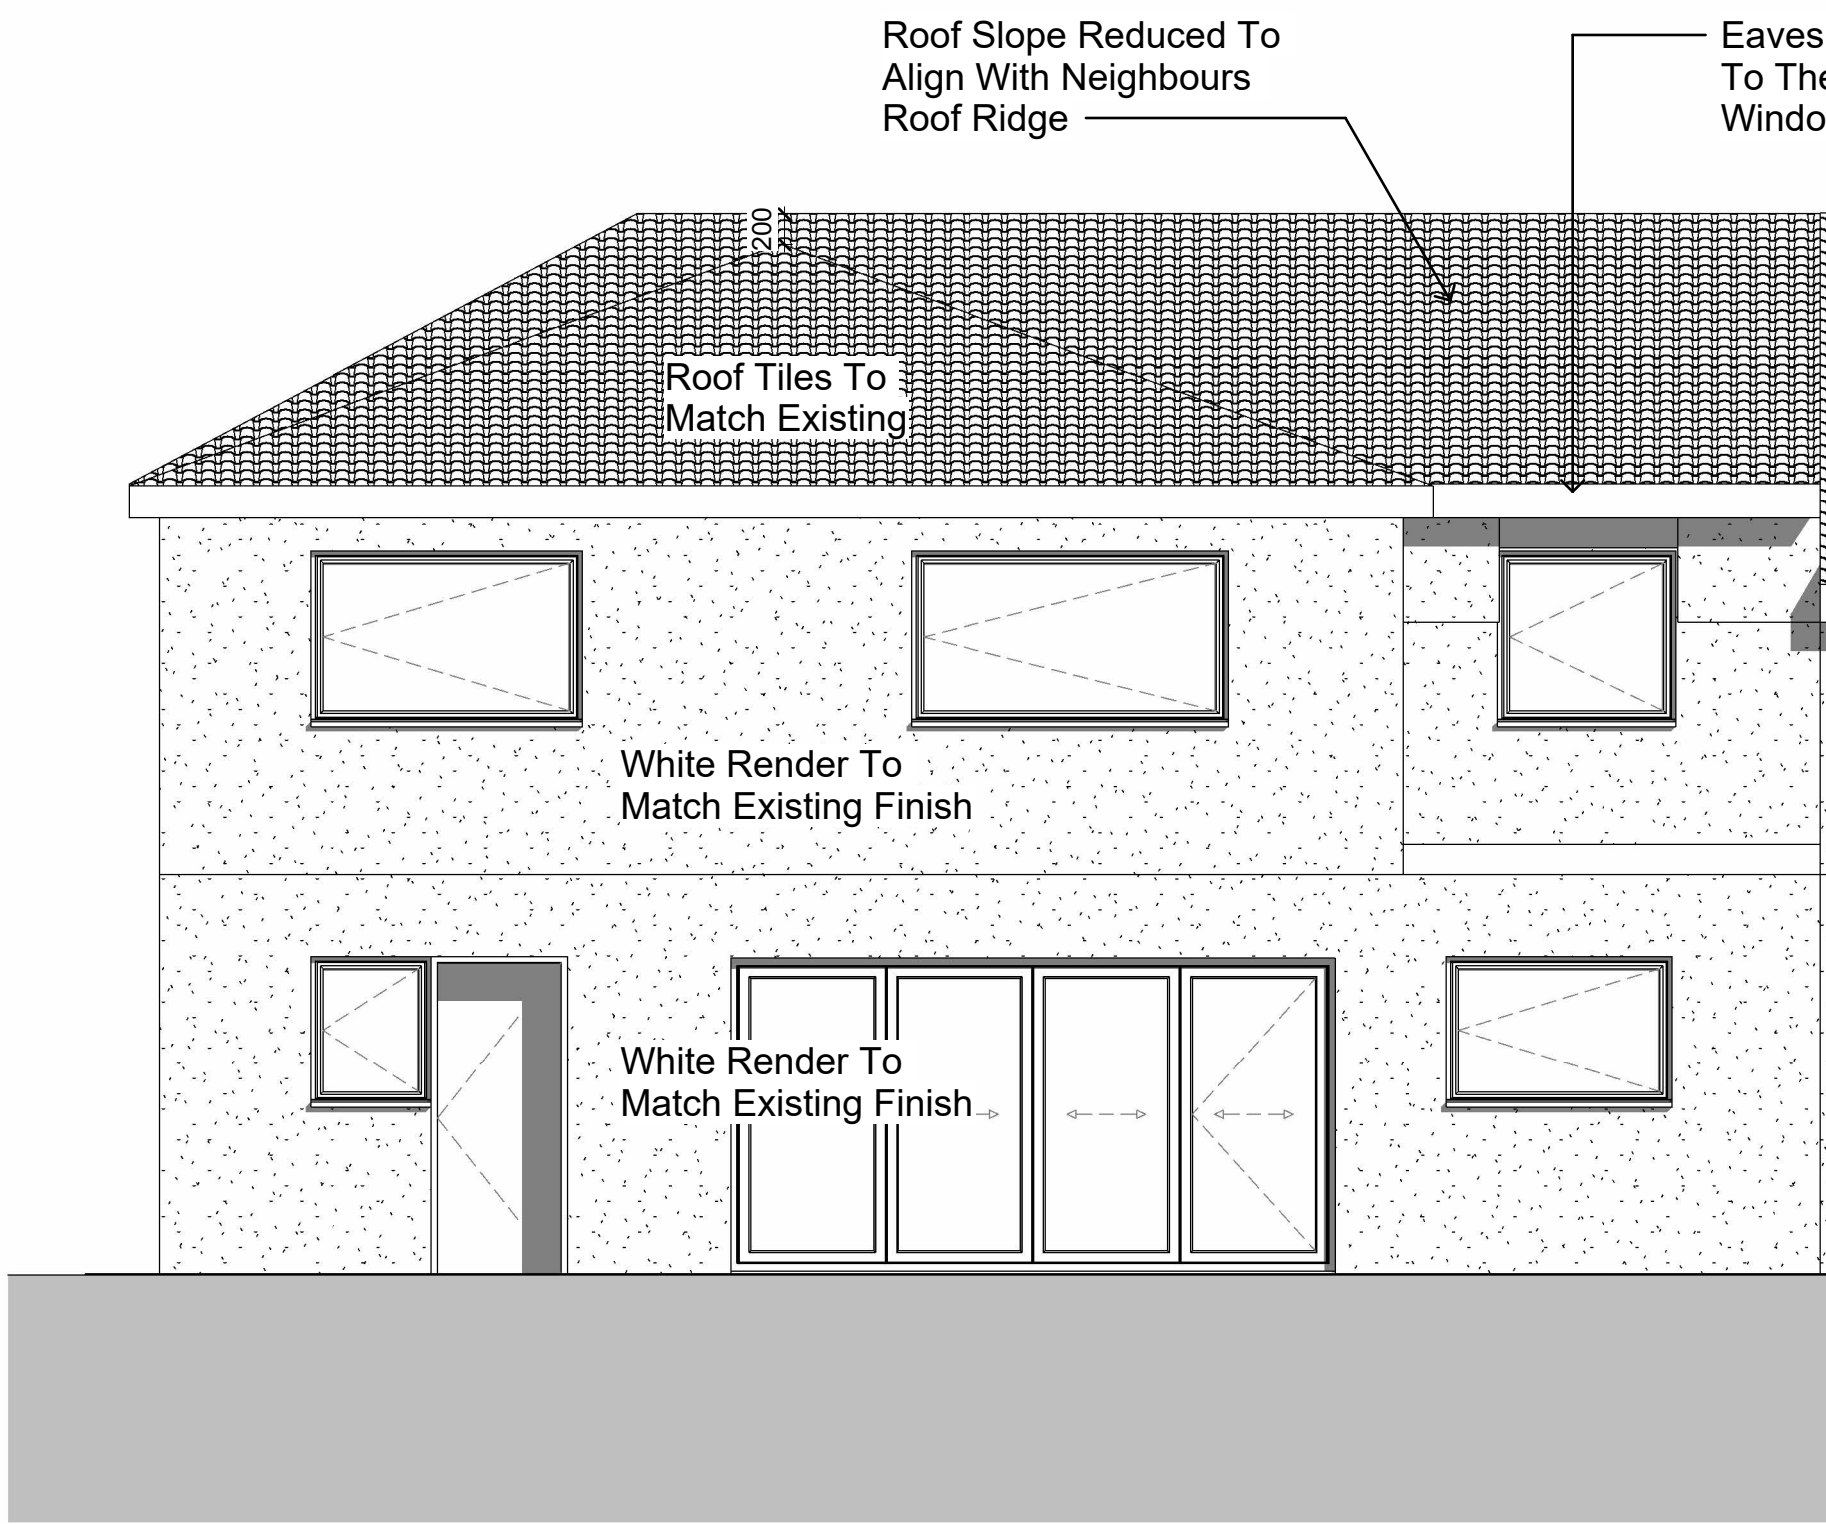

Proposed Rear Elevation
1 : 50

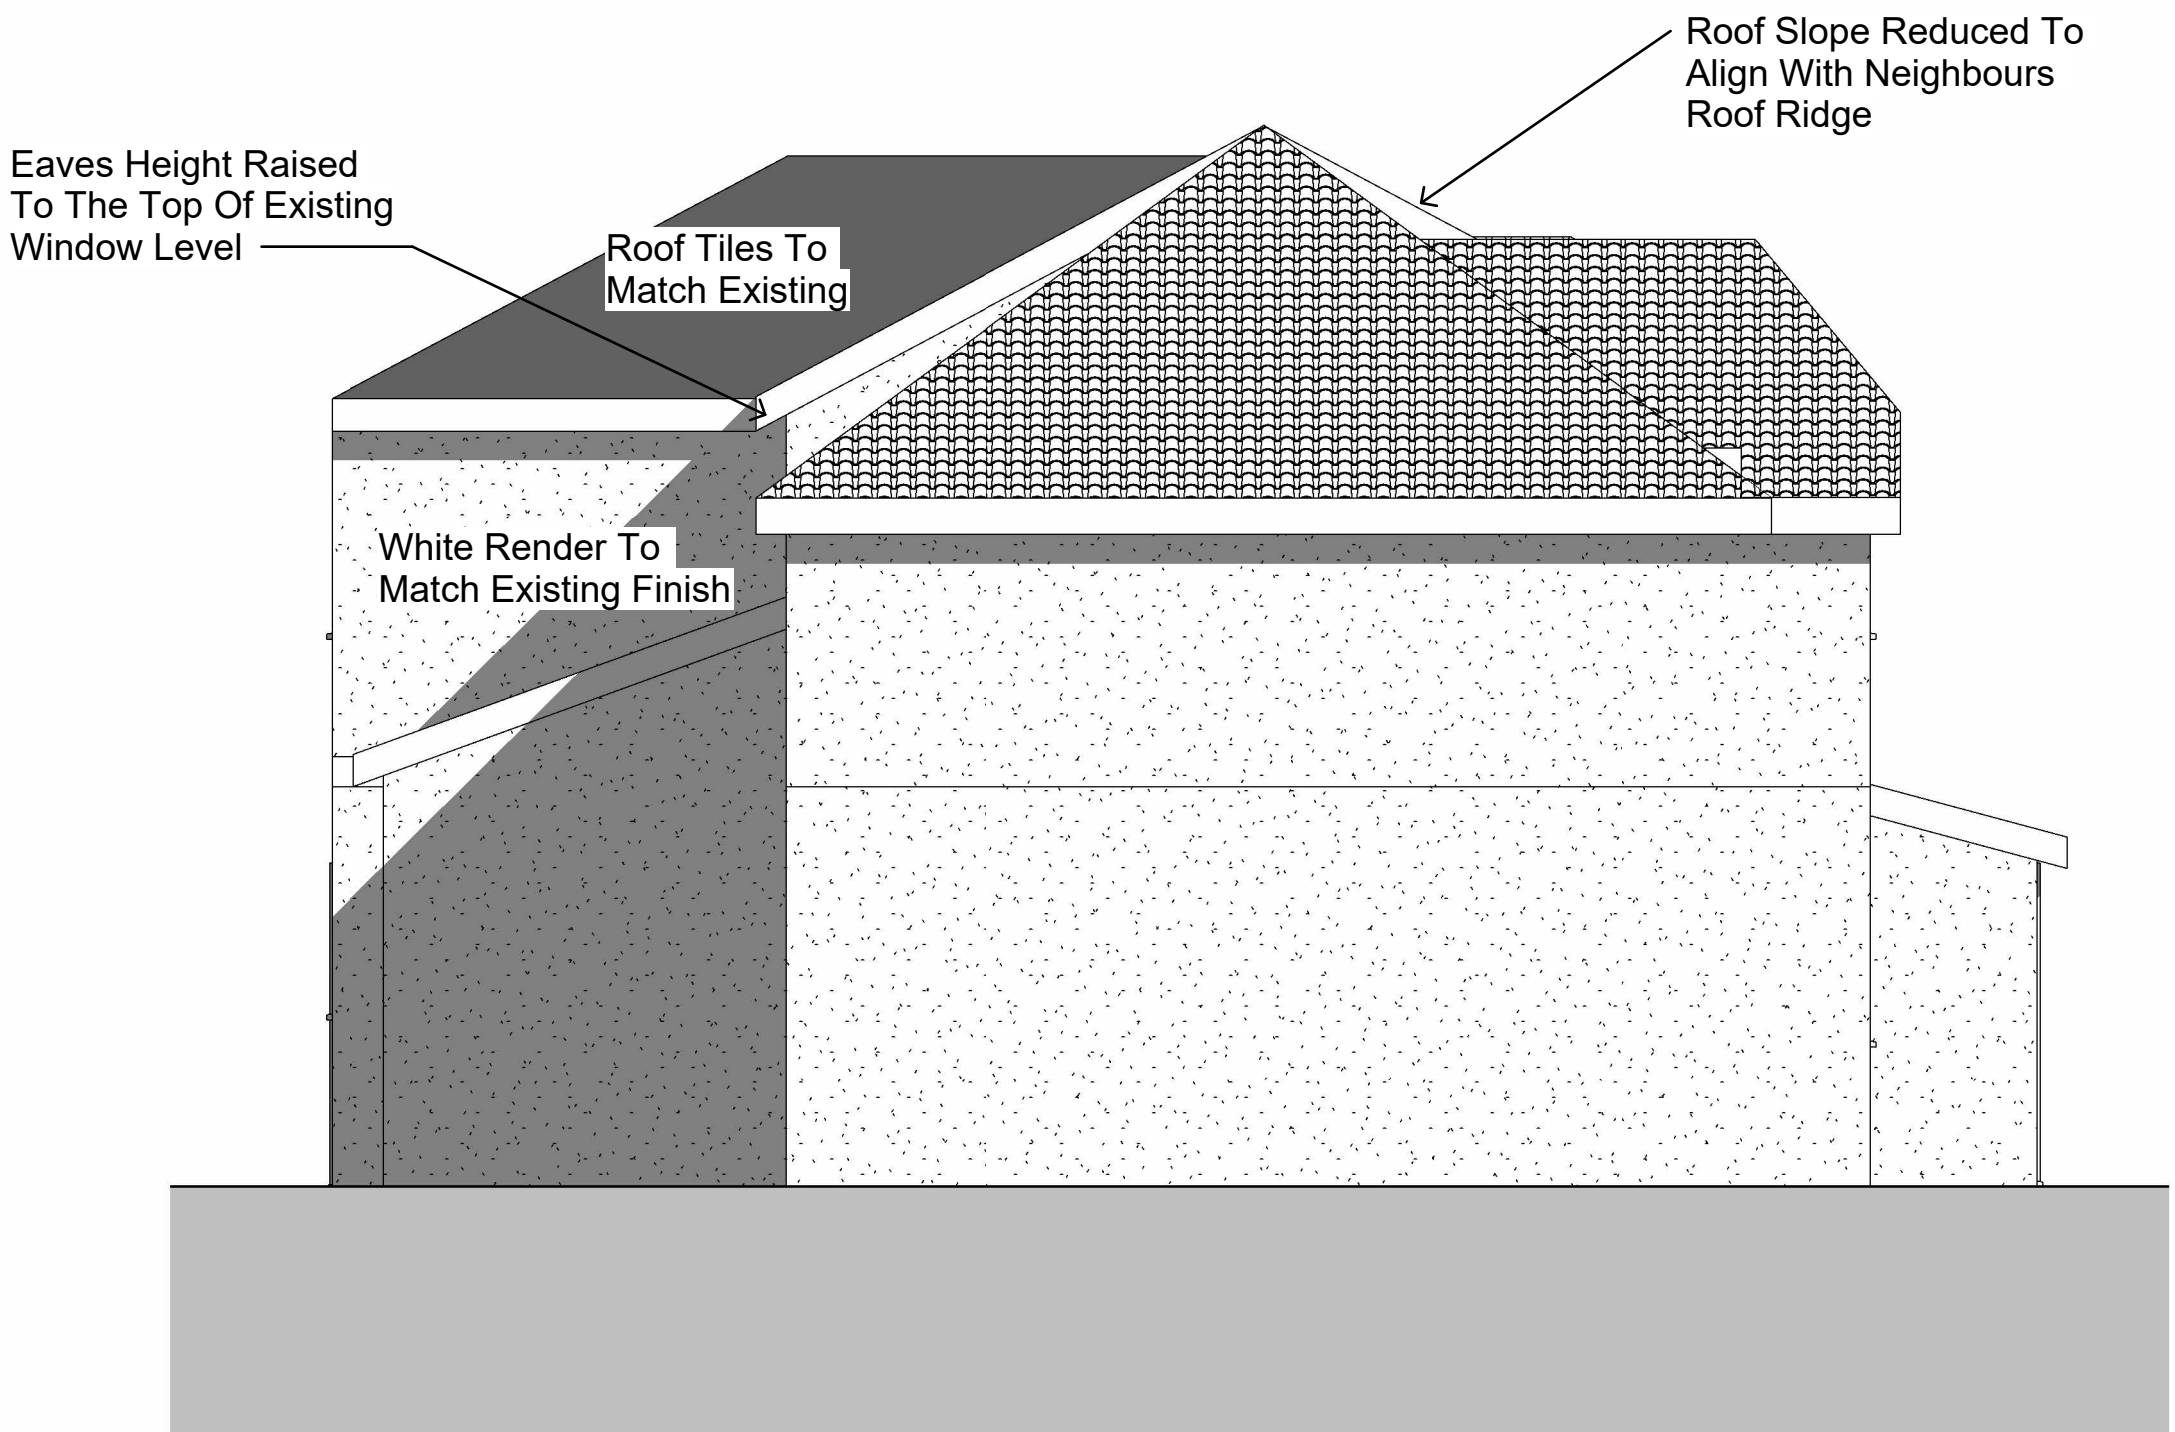

Proposed Left Elevation
1 : 50

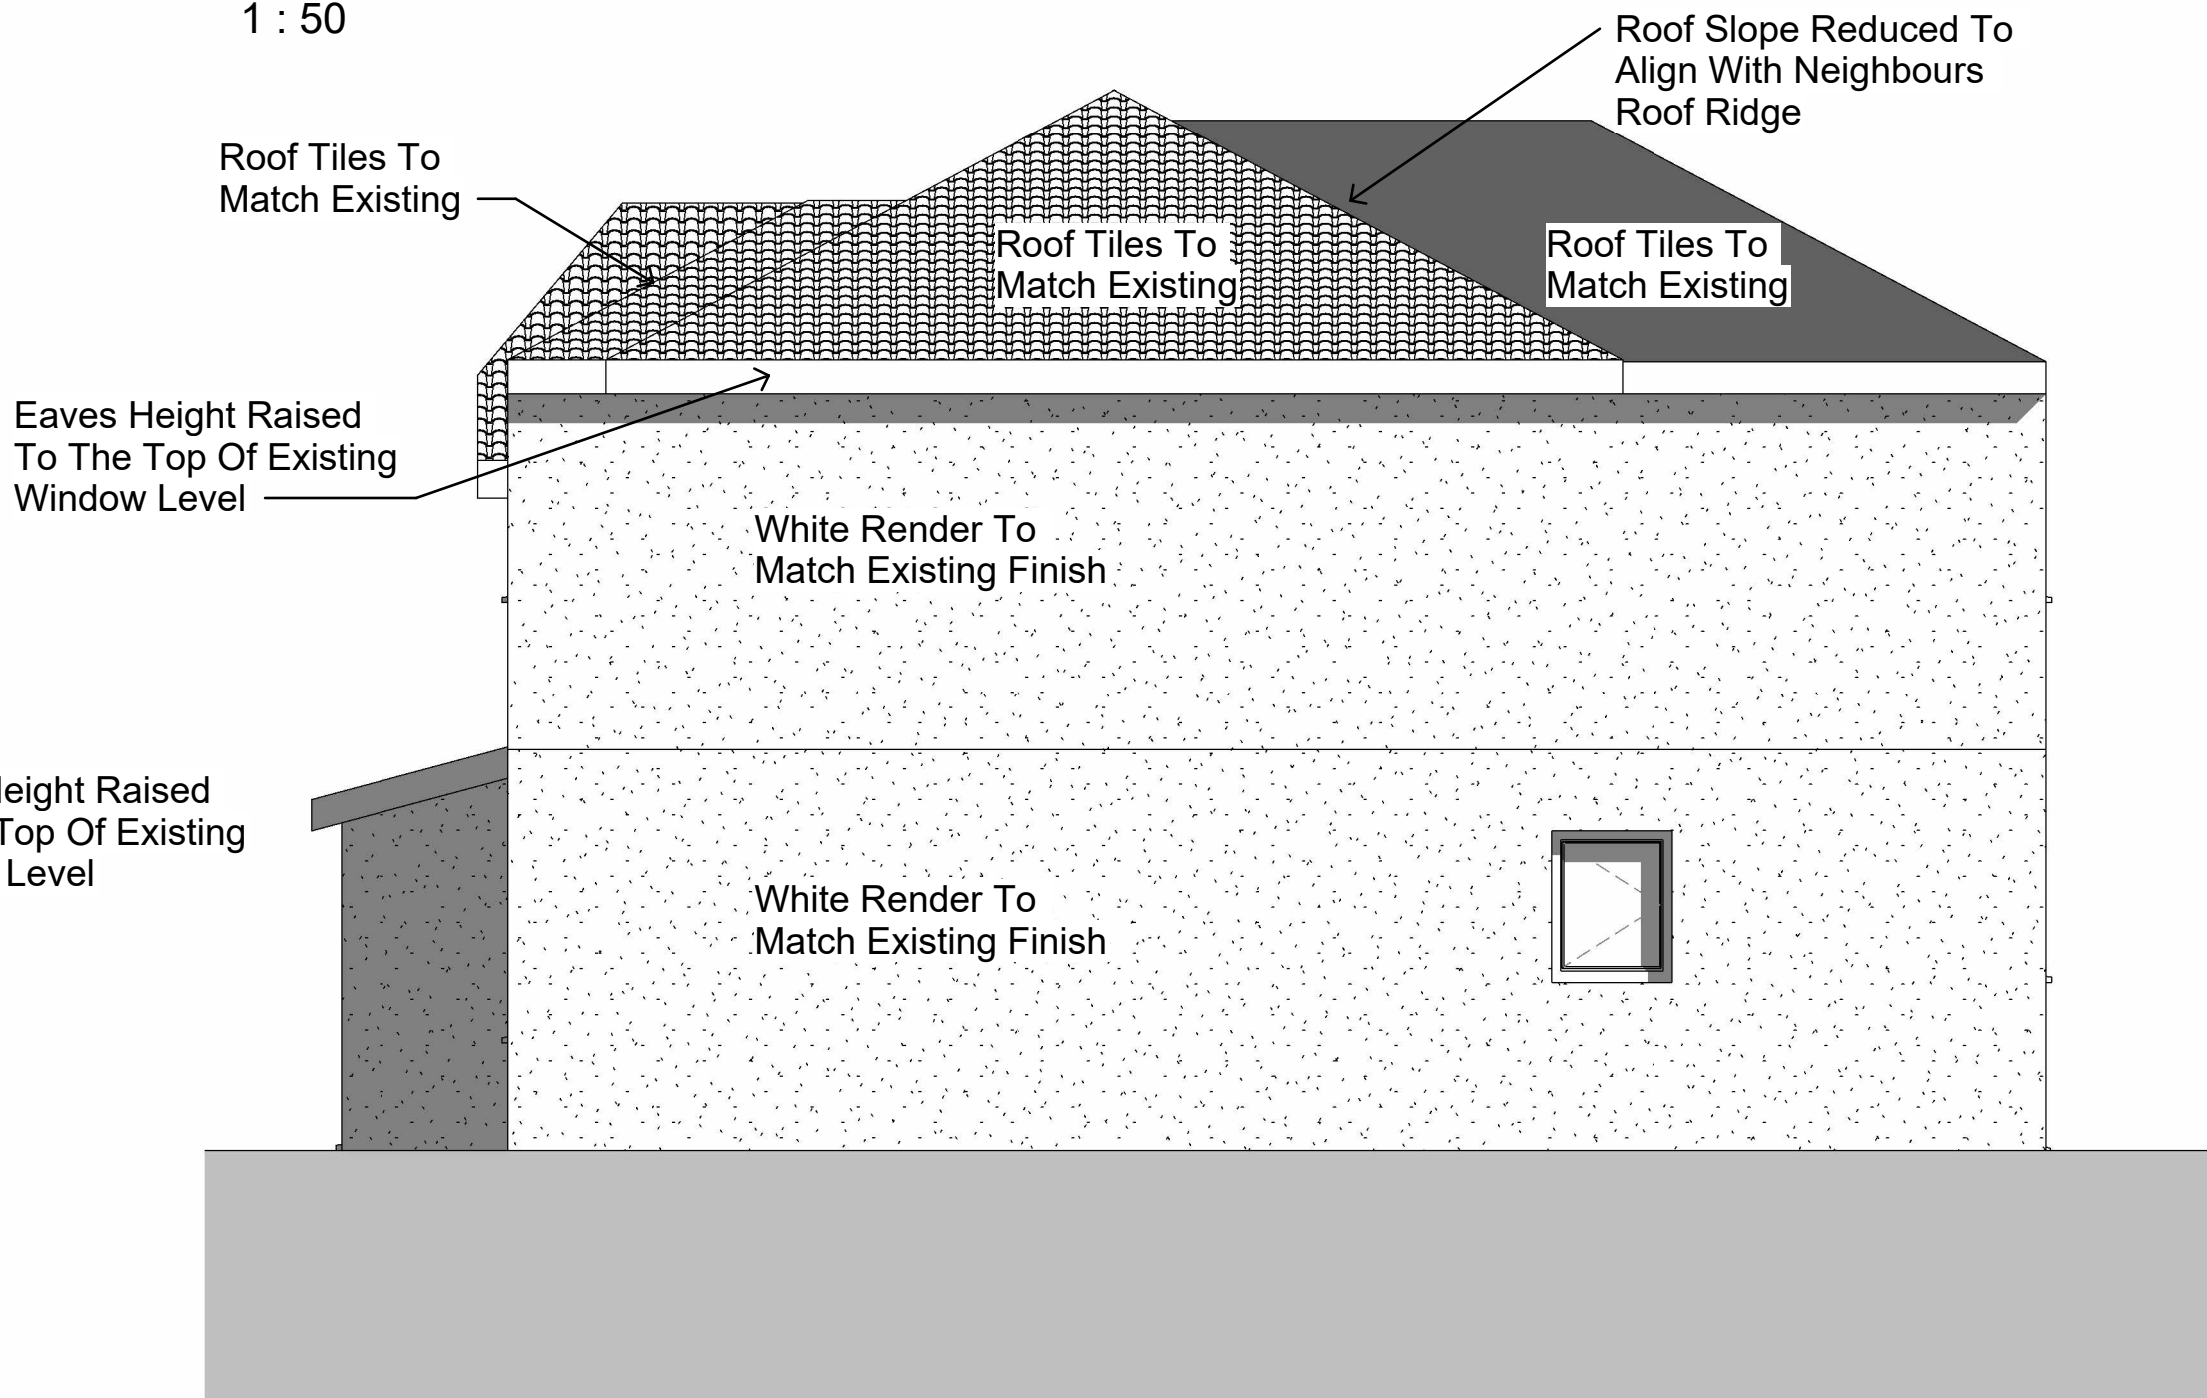

Proposed Right Elevation
1 : 50

Note:

All Dimensions Are Approximate
And TBC On Site By Contractor



Project Name
23 Moor Park Avenue, Huddersfield, HD4 7AL

Drawing Title:
Proposed Grouped Plans

Drawing Number: TR-A25-1202-A6
Scale: 1 : 50@A1

Date: 18/12/25
Revision: Approver

Drawn By: AM
Checked by: JA

Reason For Issue:
Planning