


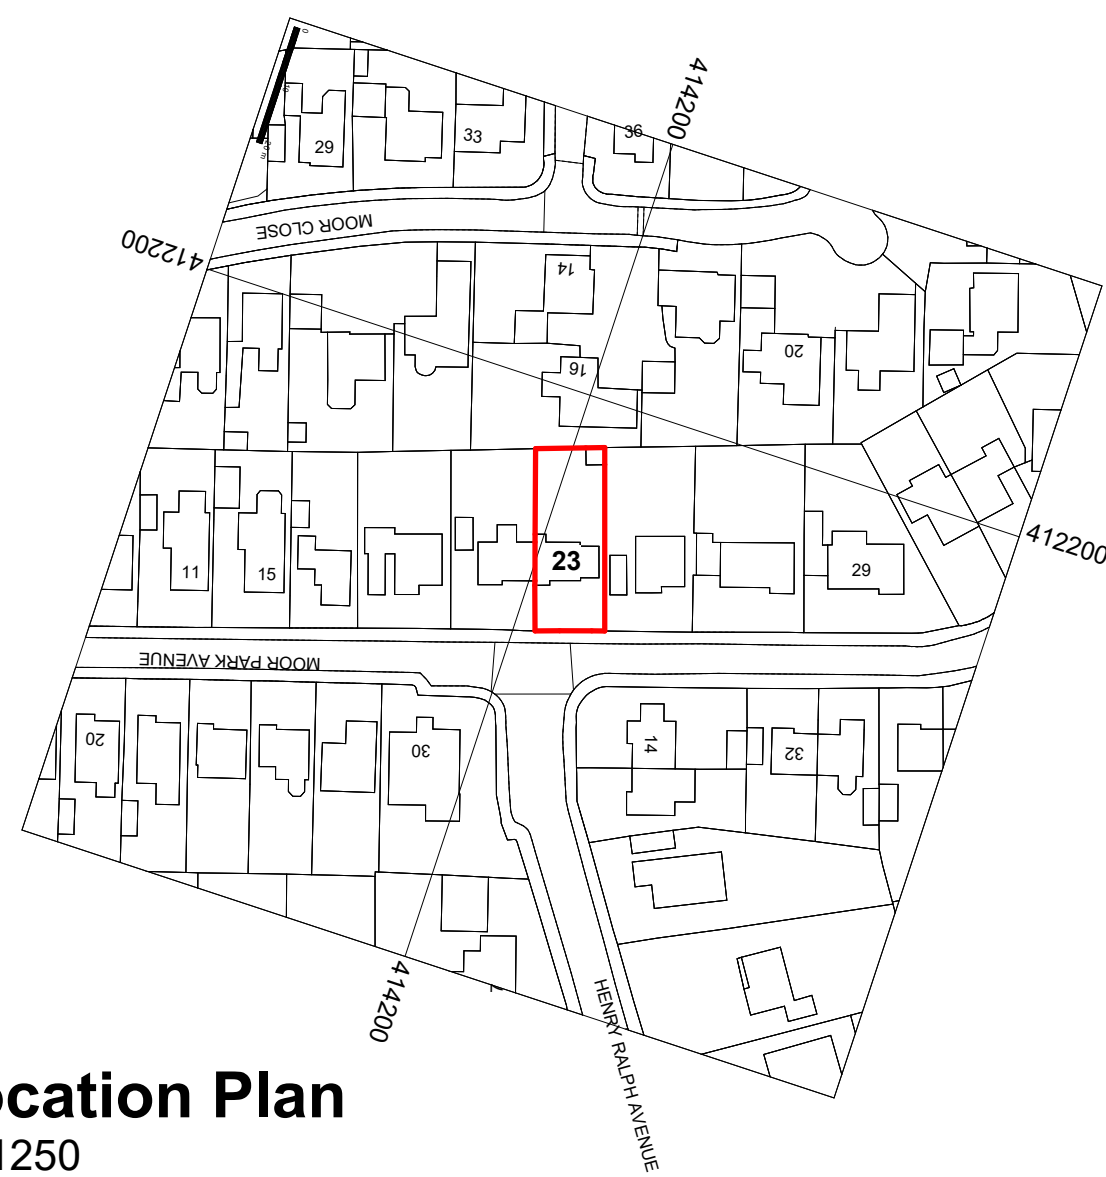

Location Plan
1 : 1250



Existing Site Plan
1 : 200

Note:
All Dimensions Are Approximate
And TBC On Site By Contractor



Project Name
23 Moor Park Avenue, Huddersfield, HD4 7AL

Drawing Title:
Location & Existing Site Plan

Drawing Number: TR-A25-1202-A2
Scale: As indicated@A1

Date: 18/12/25
Revision: Approver

Drawn By: AM
Checked by: JA

Reason For Issue:
Planning