




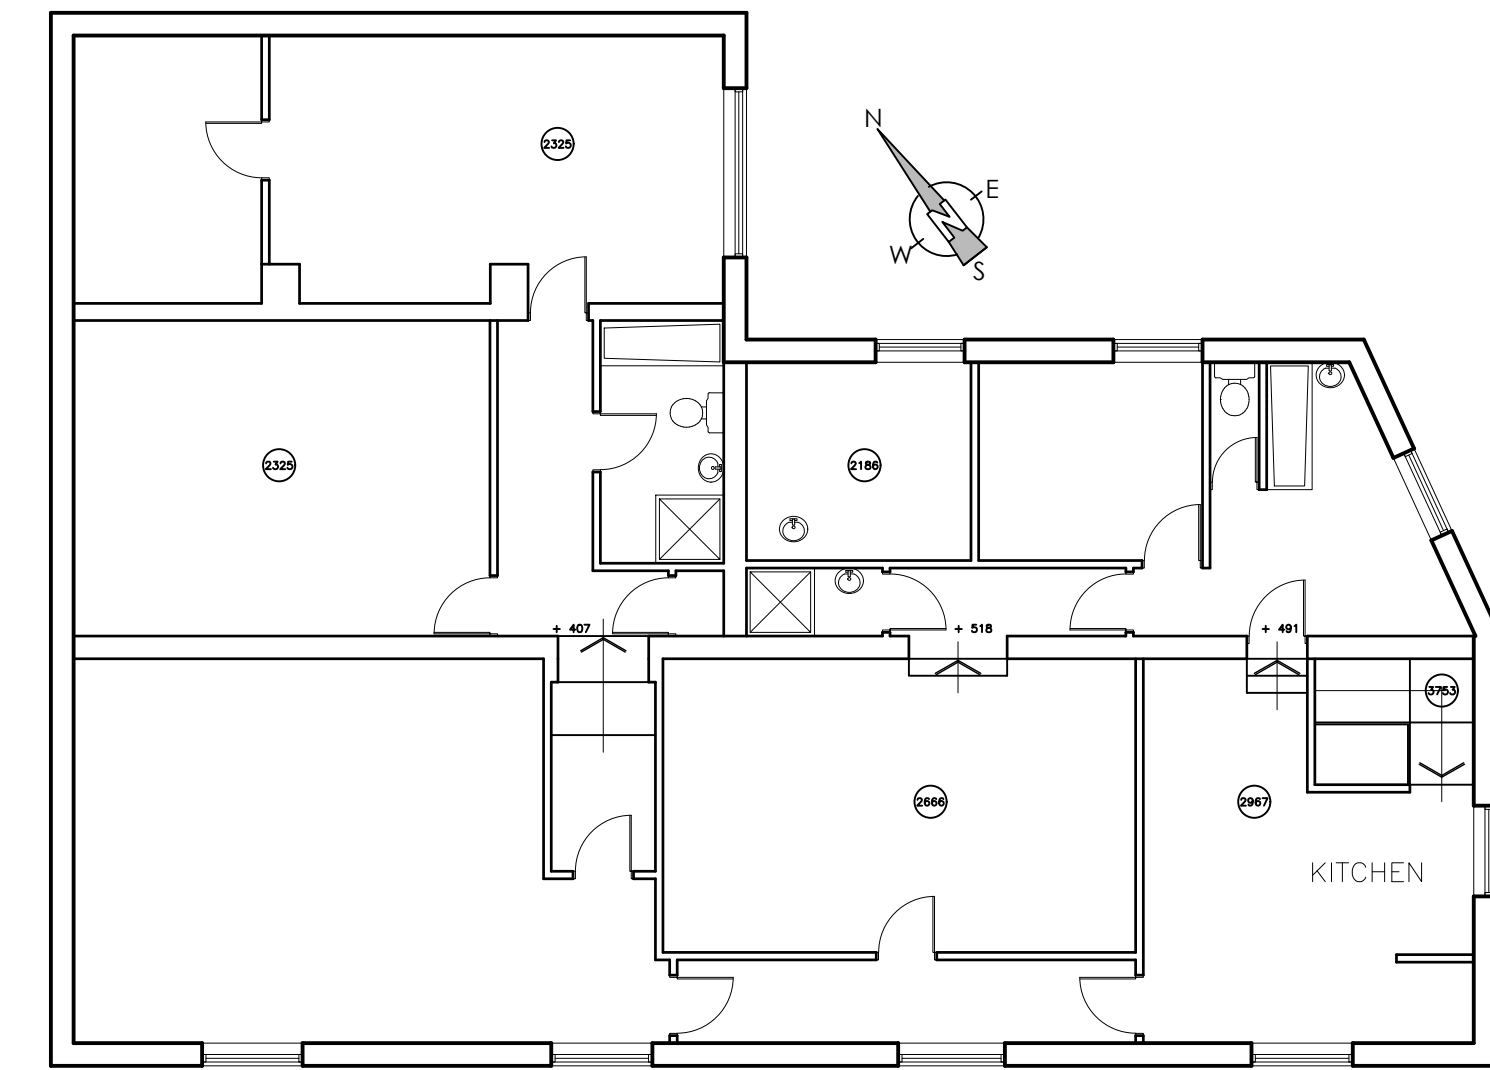


(EXISTING)
FIRST FLOOR PLAN
1: 100mm

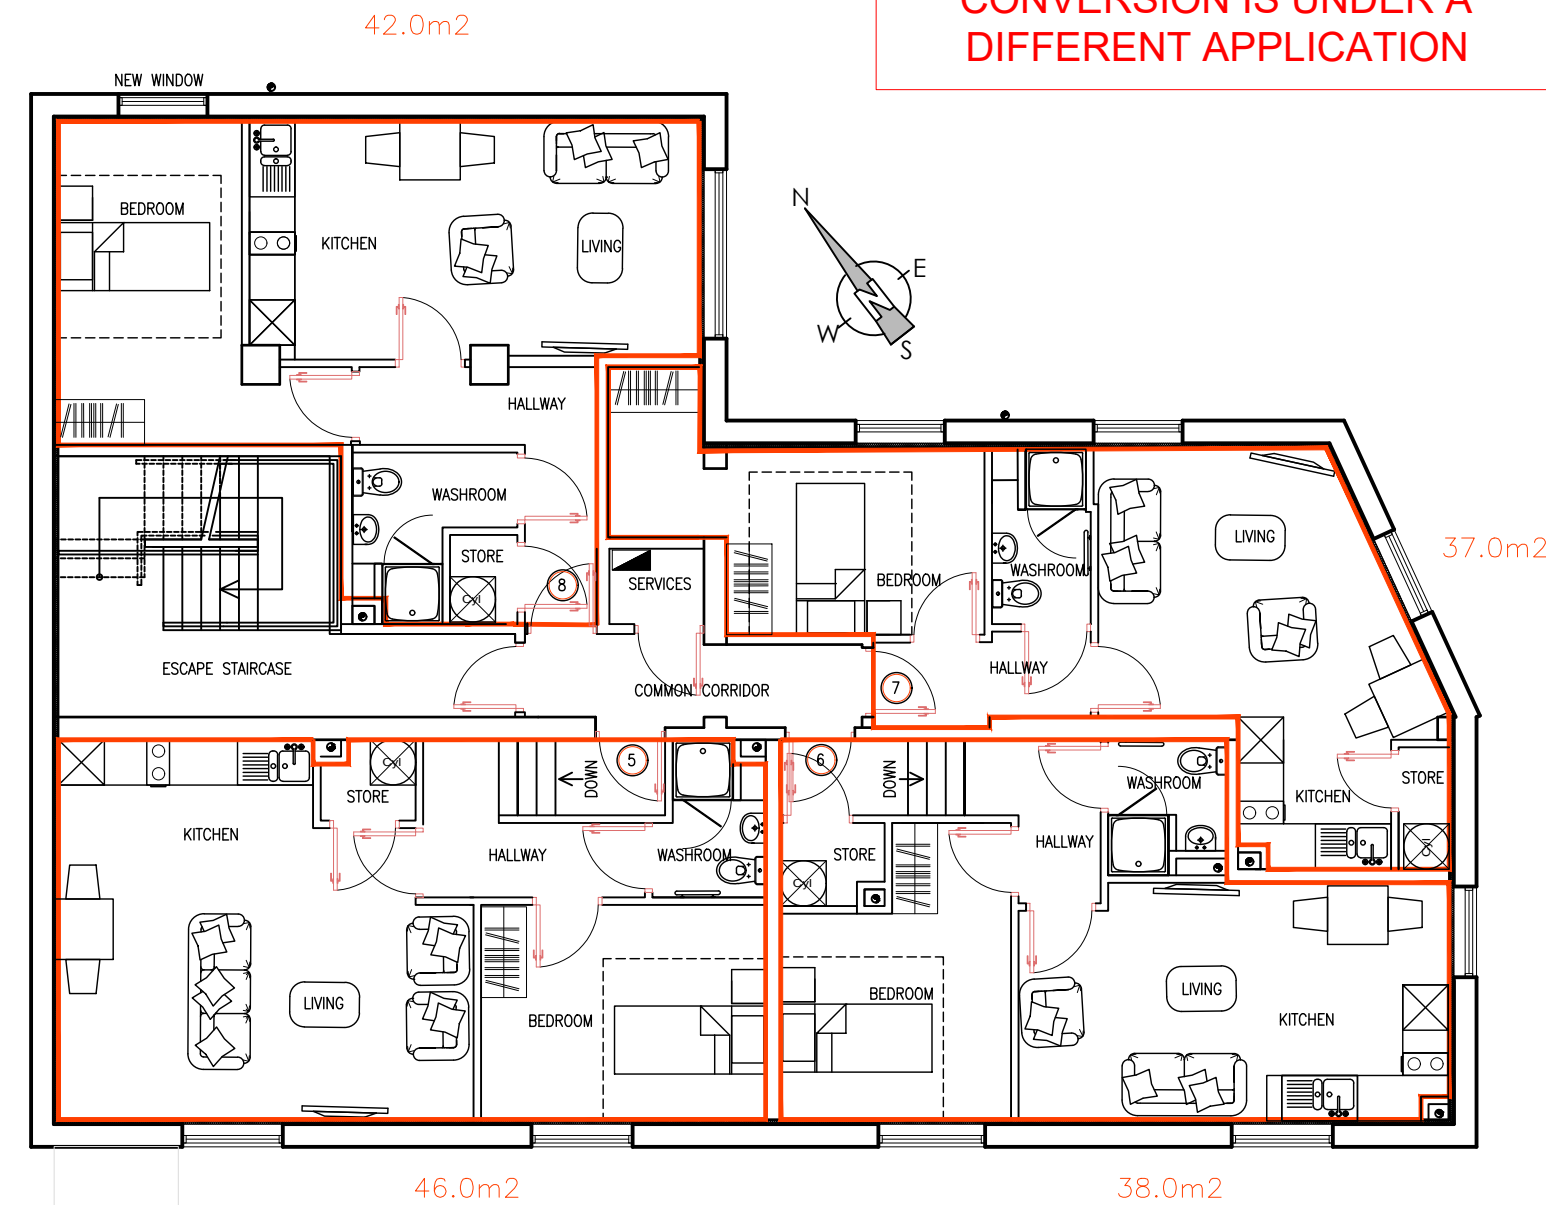


(PROPOSED)
FIRST FLOOR PLAN
1: 100mm

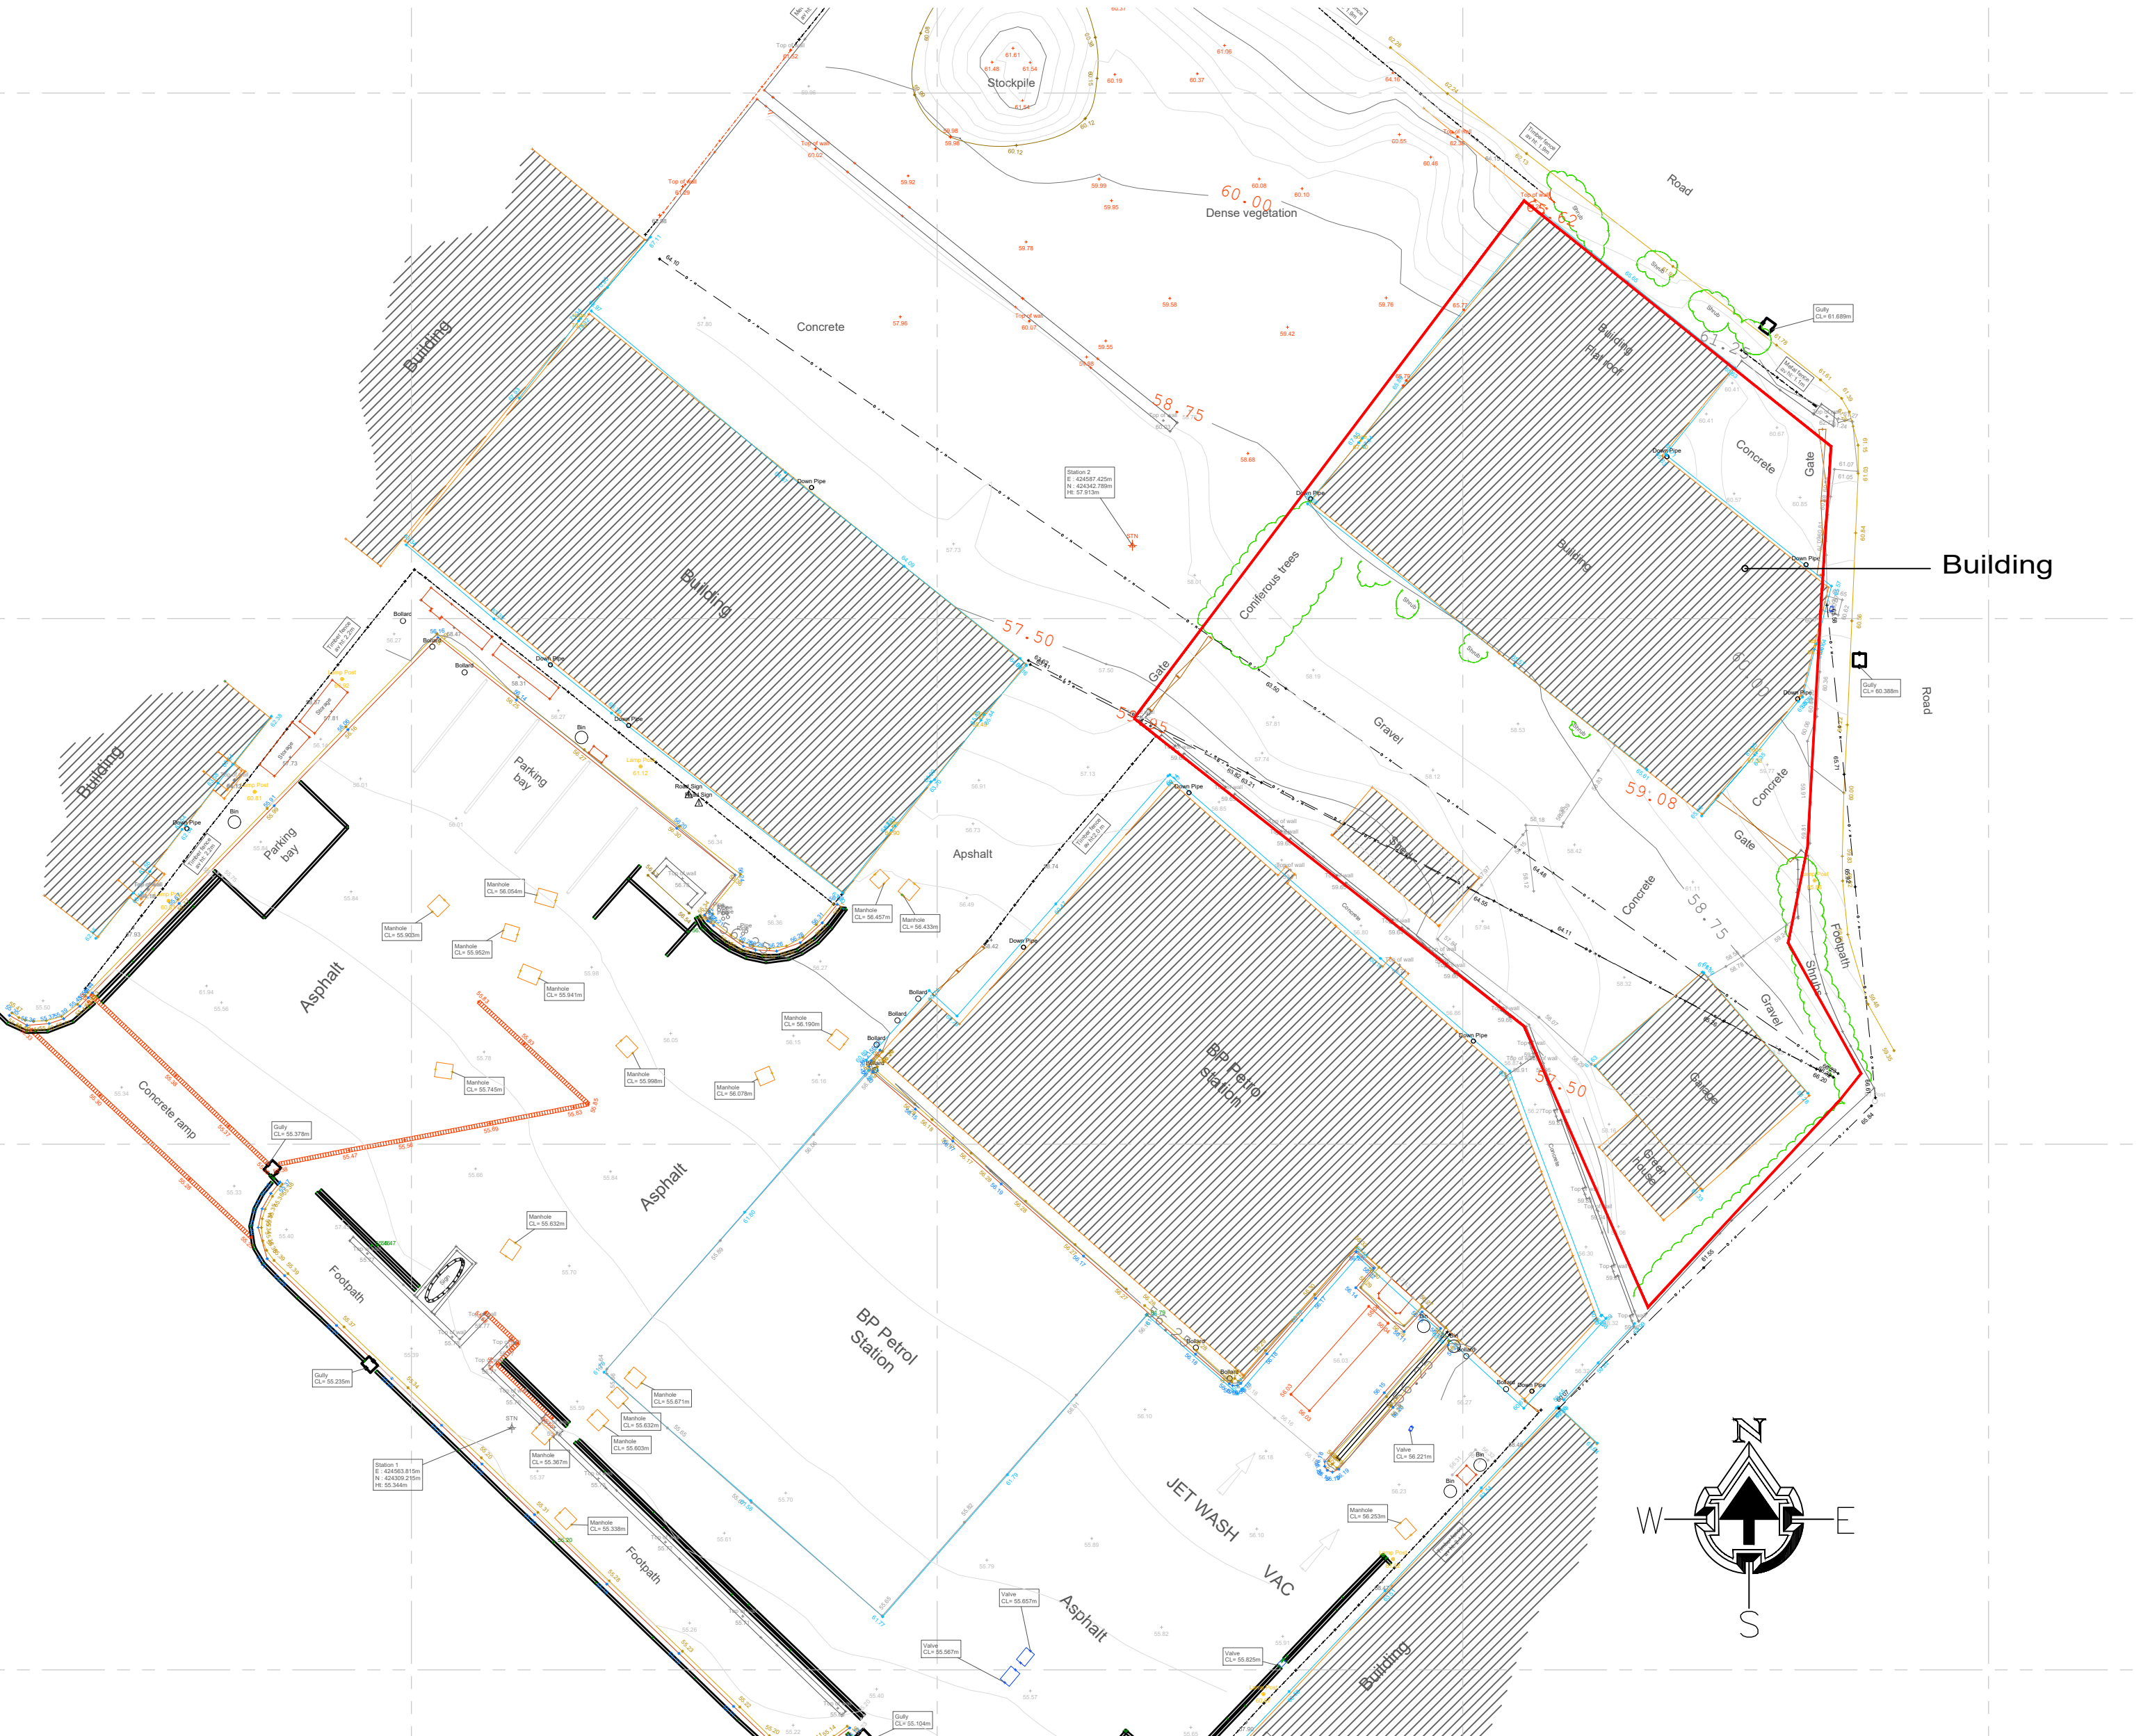


SITE TOPOGRAPHY PLAN , SCALE 1:200

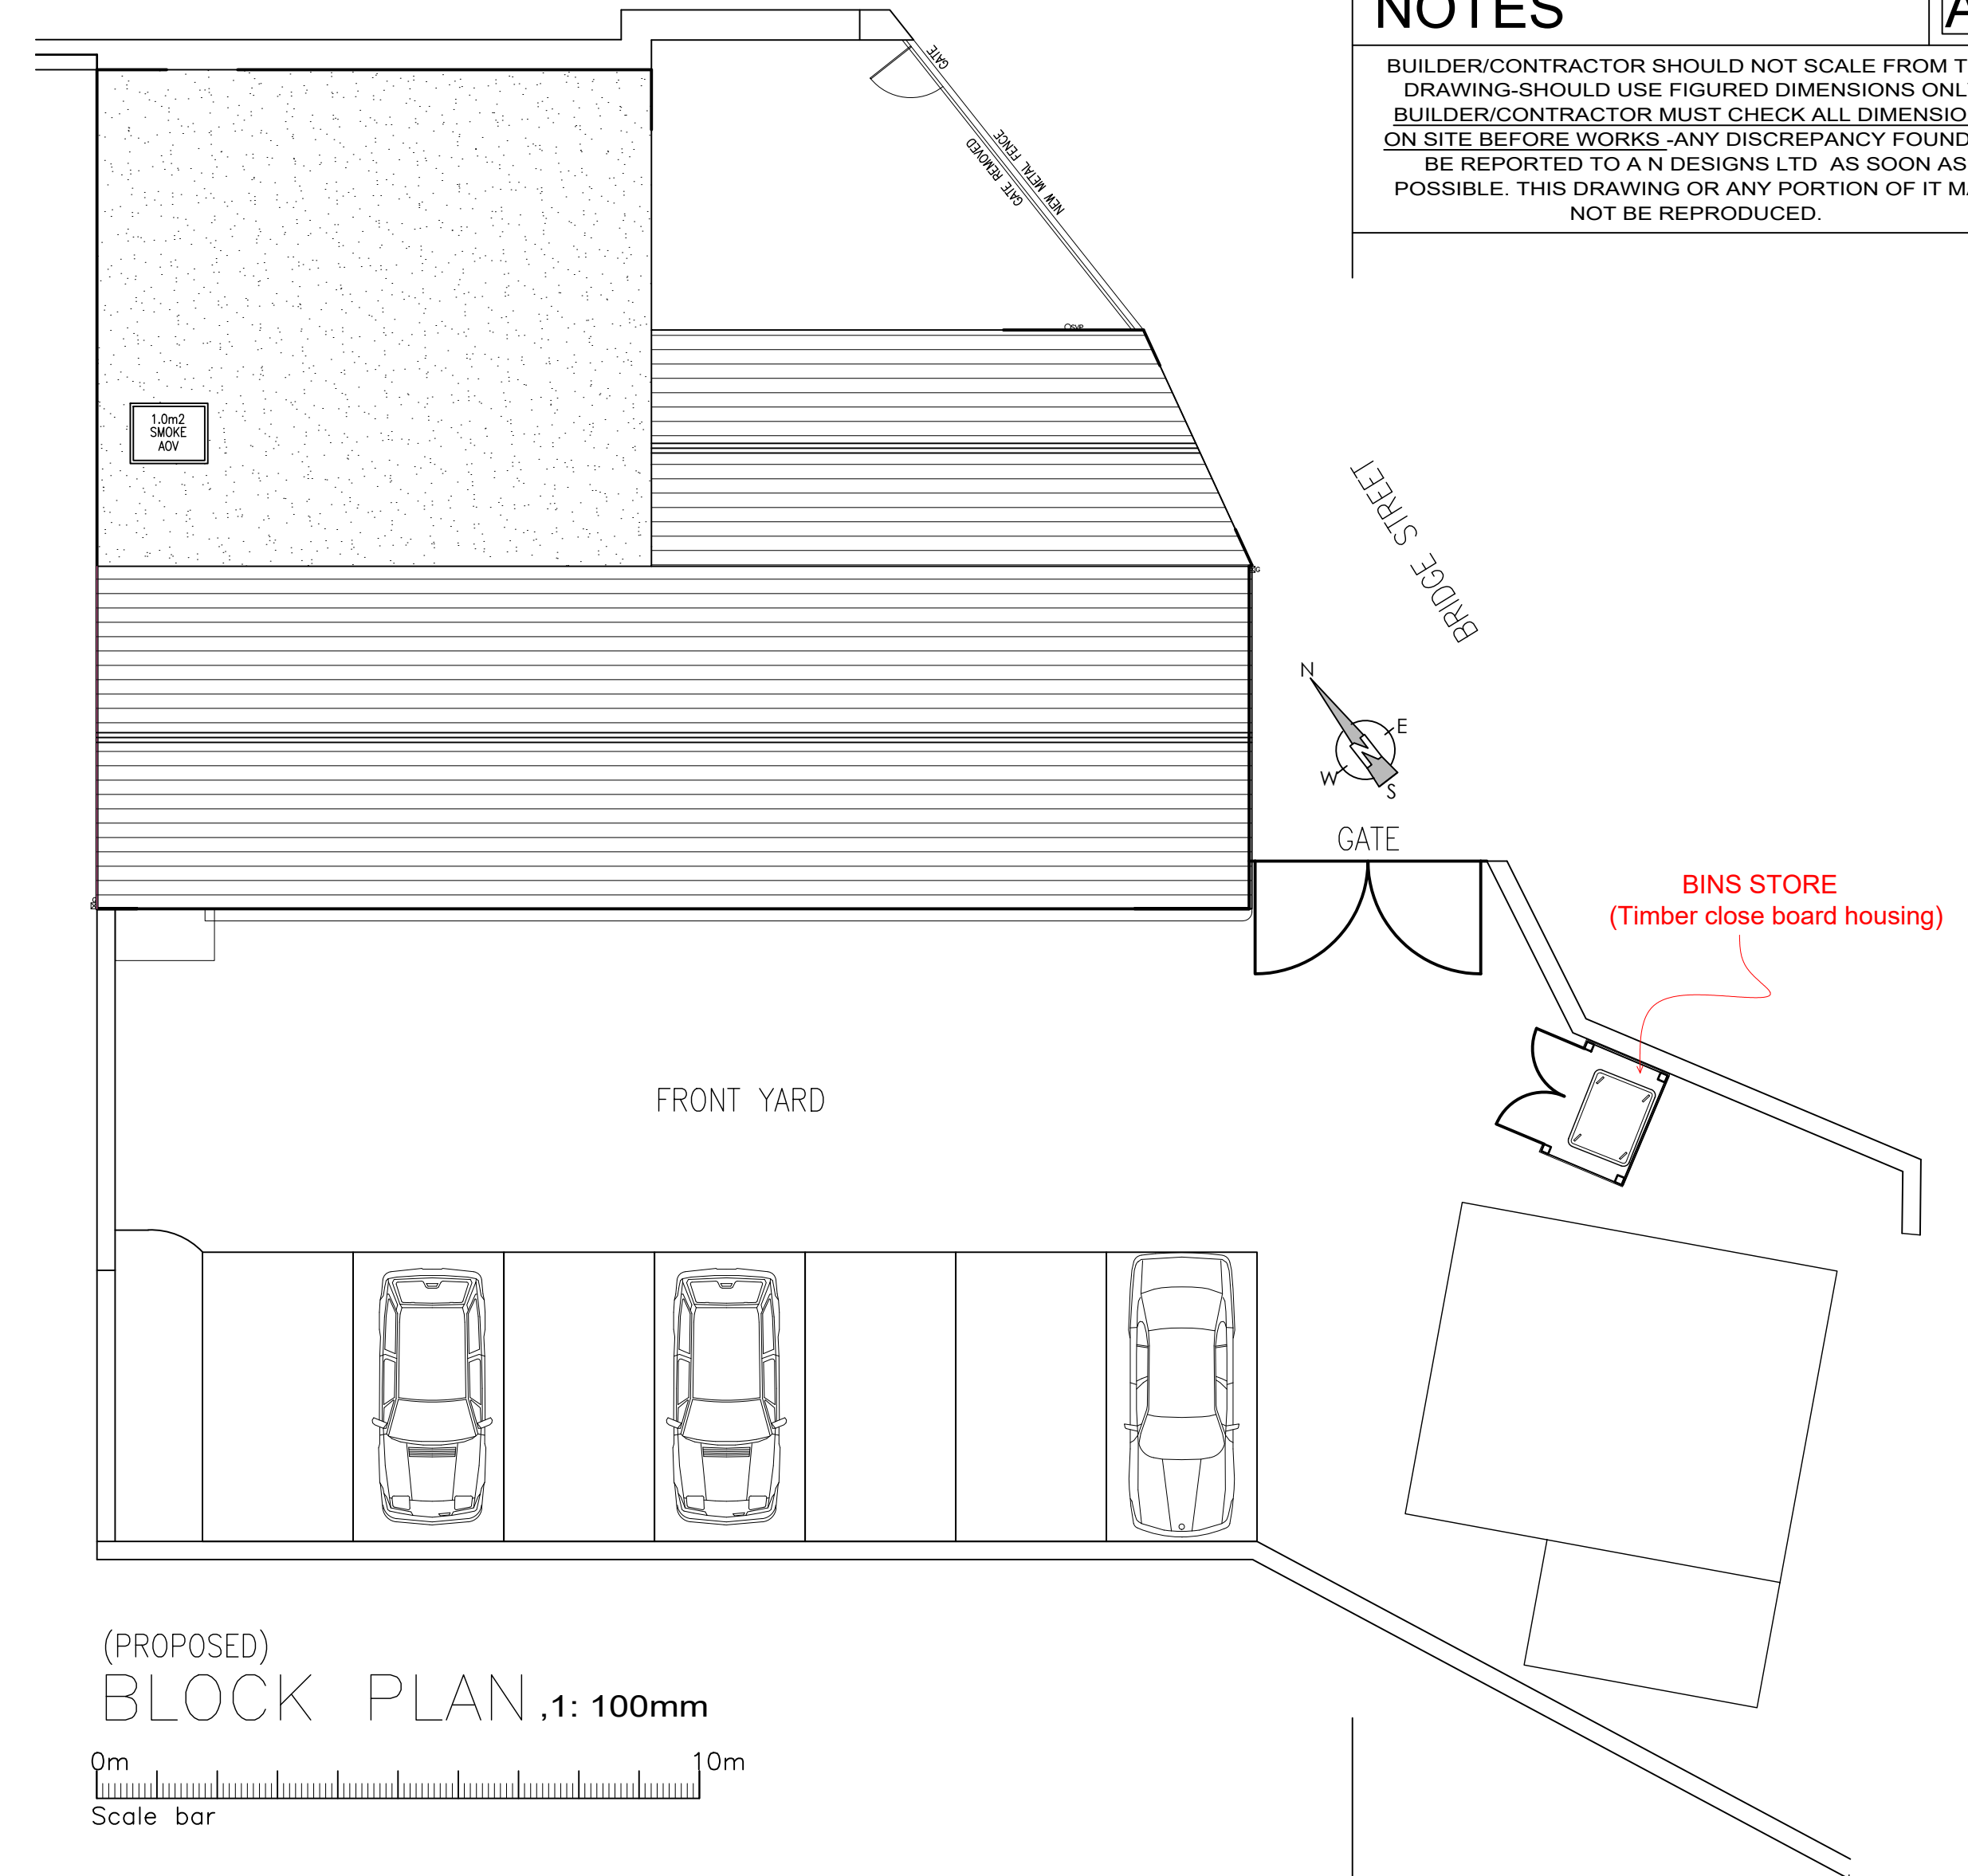

(PROPOSED)
BLOCK PLAN ,1: 100mm
0m 10m
Scale bar

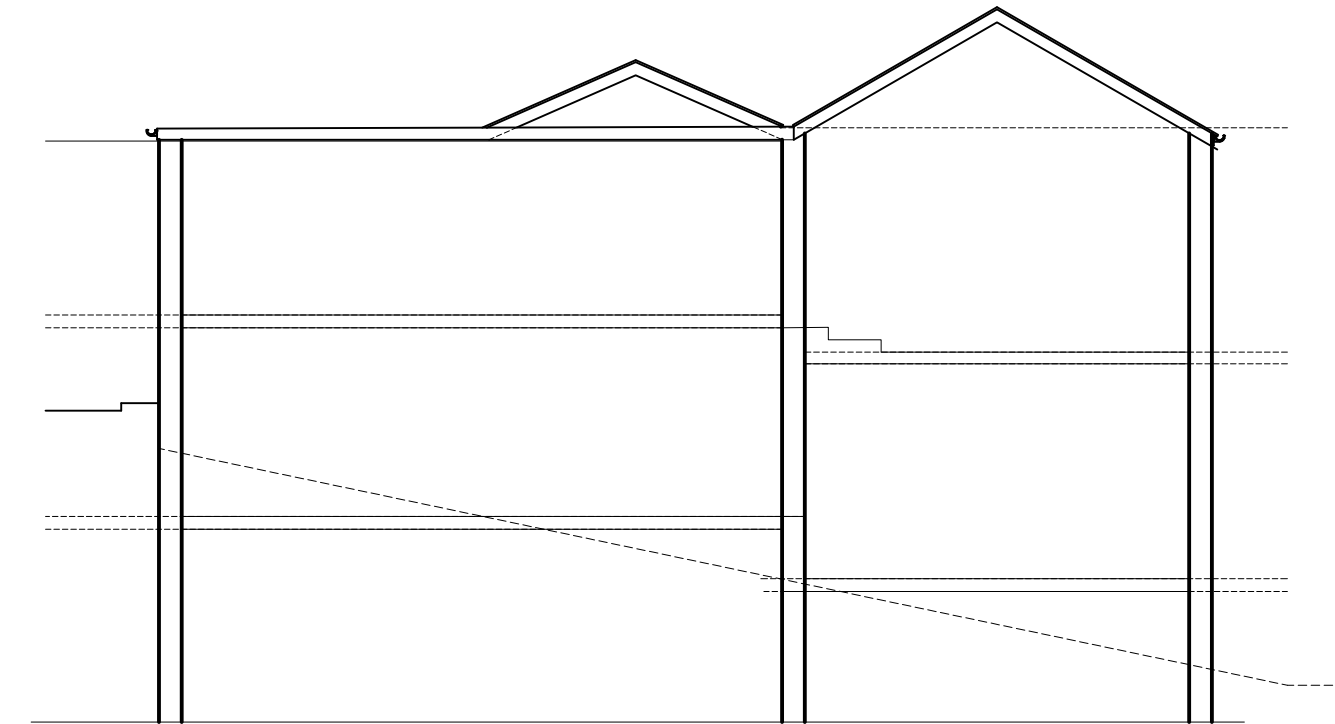

(EXISTING)
CROSS SECTION ,1: 100mm

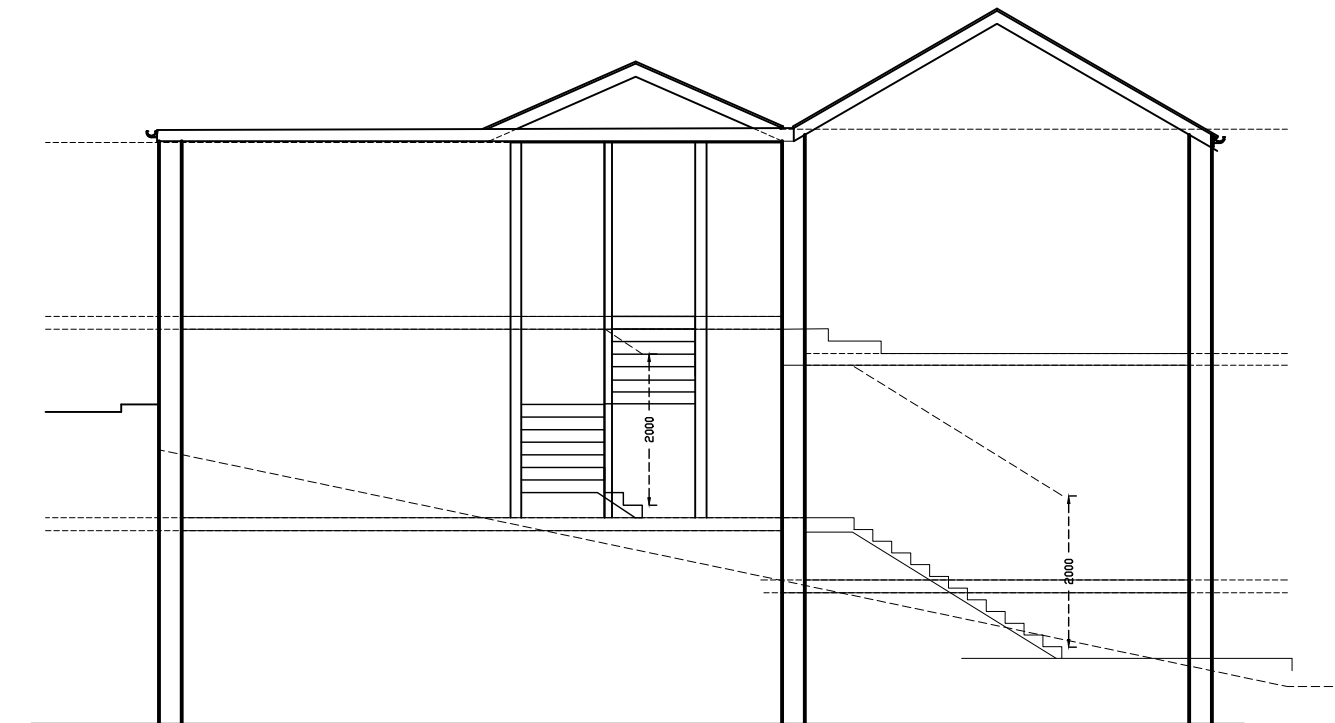

(PROPOSED)
CROSS SECTION ,1: 100mm

NOTES

BUILDER/CONTRACTOR SHOULD NOT SCALE FROM THIS DRAWING. SHOULD USE FIGURED DIMENSIONS ONLY. BUILDER/CONTRACTOR MUST CHECK ALL DIMENSIONS ON SITE BEFORE WORKS. ANY DISCREPANCY FOUND TO BE REPORTED TO A N DESIGNS LTD. AS SOON AS POSSIBLE. THIS DRAWING OR ANY PORTION OF IT MAY NOT BE REPRODUCED.

A1

REV	DATE	DESCRIPTION
DRAWING STATUS: PLANNING APPROVAL		
A N Architectural Design and Structural Engineers Ltd CONTACT ASIF NEKI MOB: 07970 020 028 EMAIL: asif@andesigns.eu 61 MEADOW STREET, PRESTON. PR1 1TS		
CLIENT: SAVILE ENTERPRISE LTD, 11 HEADFIELD ROAD, SAVILE TOWN, DEWSBURY. WF12 9JF		
PROJECT: CONVERSION OF EXISTING FIRST FLOOR OF BUILDING INTO 4 Nr. APARTMENTS AT 2 BRIDGE STREET, BATLEY, WF17 5NU		
TITLE: EXISTING & PROPOSED FIRST FLOOR PLANS & CROSS SECTIONS. EXISTING TOPOGRAPHICAL PLAN		
SCALE IN MM @ SIZE A1: 1:100, 200mm @ A1		DATE: DEC. 2025
PROJECT No: YASIN-115	DRAWING No: FP-PL-02	REV: -