


Drawing No.	Rev No.
MJO001 -004	

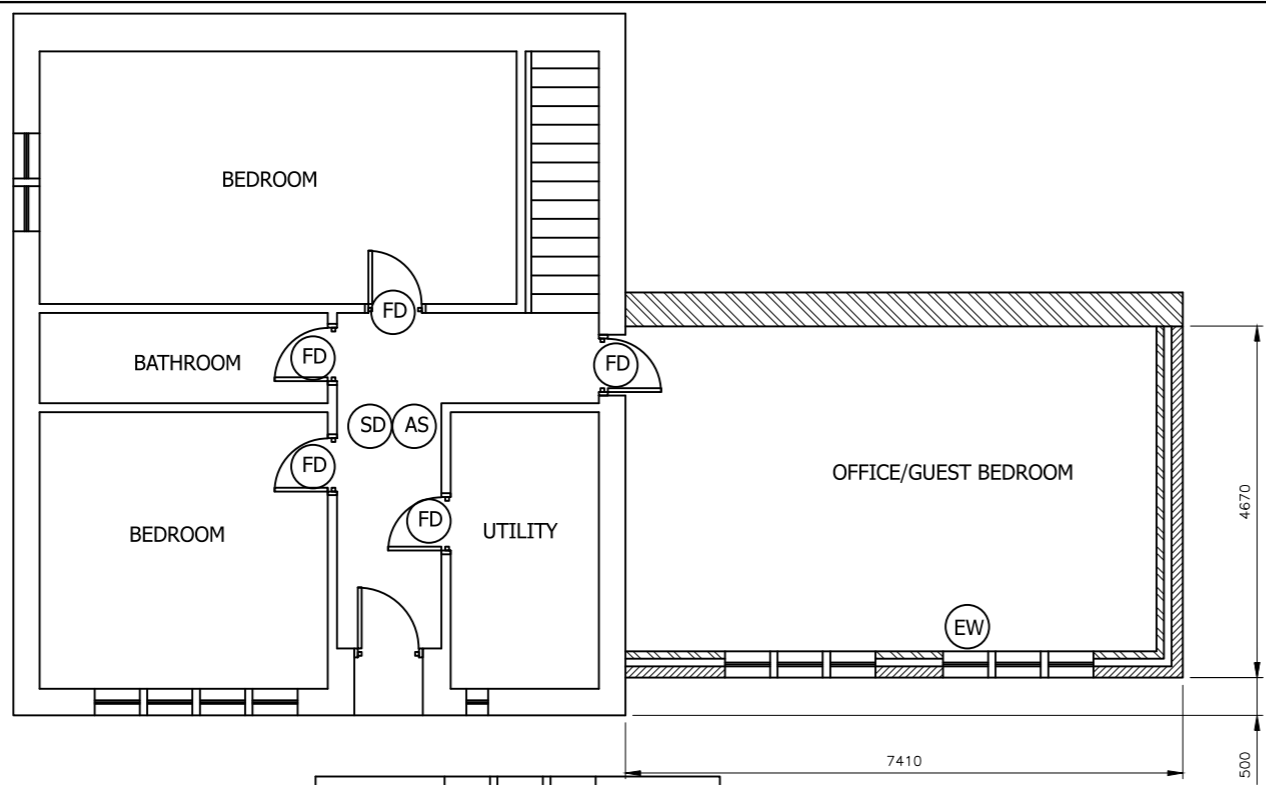

PROPOSED LOWER FLOOR PLAN  
SCALE 1:100 AT A3

FIRE SAFETY NOTES


- 1) ALL INTERNAL DOORS LEADING TO STAIRWELLS TO BE FIRE DOORS FD30
- 2) STAIR WELL TO HAVE A MIN OF 30MIN FIRE PROTECTION.
- 3) ALL COMPARTMENT WALLS TO HAVE A MIN OF 30MIN FIRE PROTECTION.
- 4) ALL CEILINGS TO HAVE A MIN OF 30MIN FIRE PROTECTION.
- 6) FIRE ALARM/SMOKE DETECTION SYSTEM TO BE INTERLINKED WITH MAINS POWER WITH BATTERY BACK UP IS TO COMPLY WITH BS5839. COMMISSIONING CERTIFICATE TO BE SUPPLIED.

SYMBOL KEY


- (FD) FIRE DOOR FD30
- (SD) SMOKE DETECTOR
- (HD) HEAT DETECTOR
- (AS) ALARM SOUNDER
- (EW) ESCAPE WINDOW

DO NOT SCALE: Contractor to check all dimensions and report any omissions or errors

NOTES

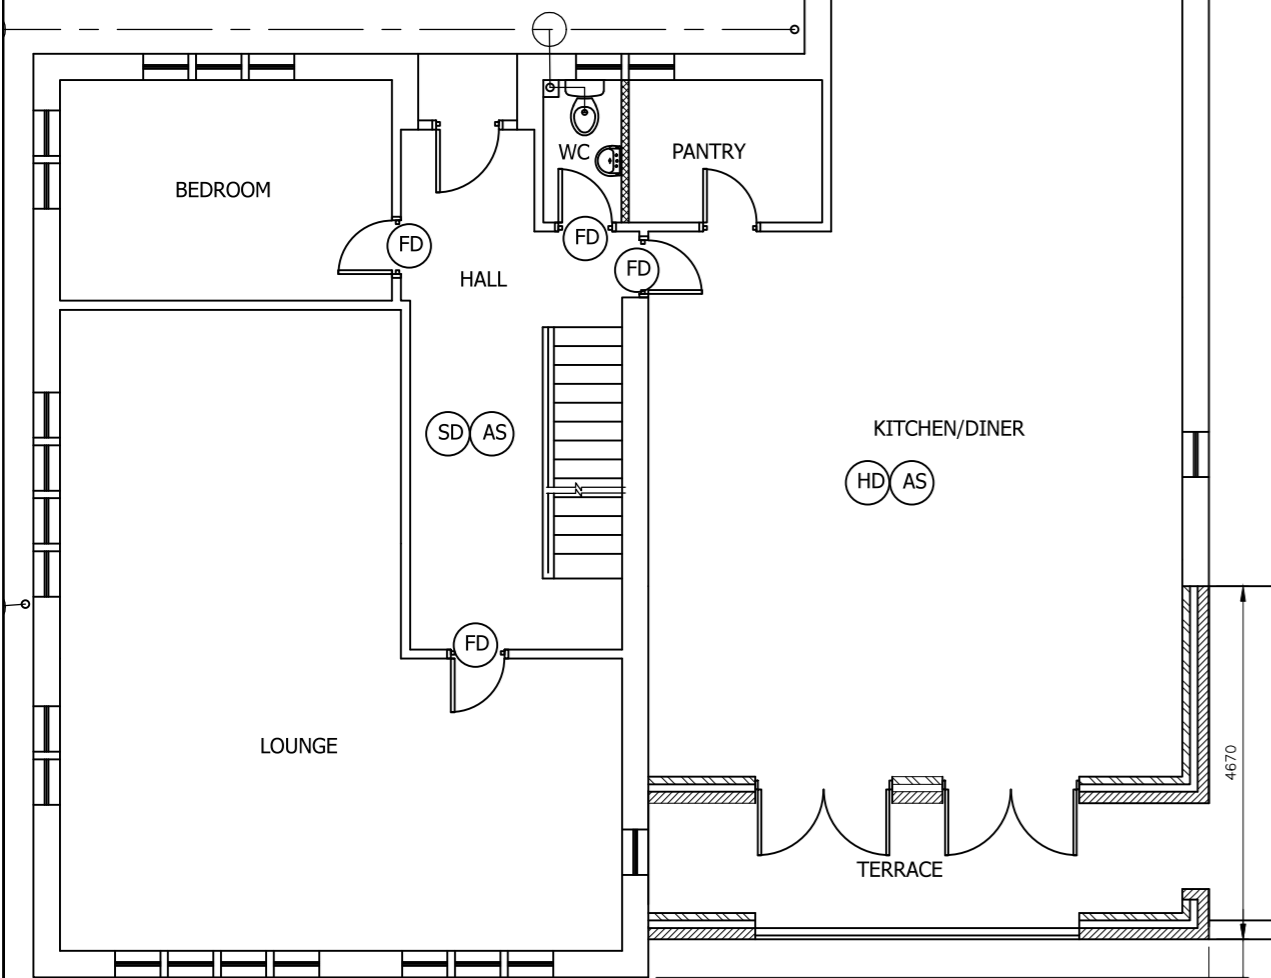

PROPOSED GROUND FLOOR PLAN  
SCALE 1:100 AT A3

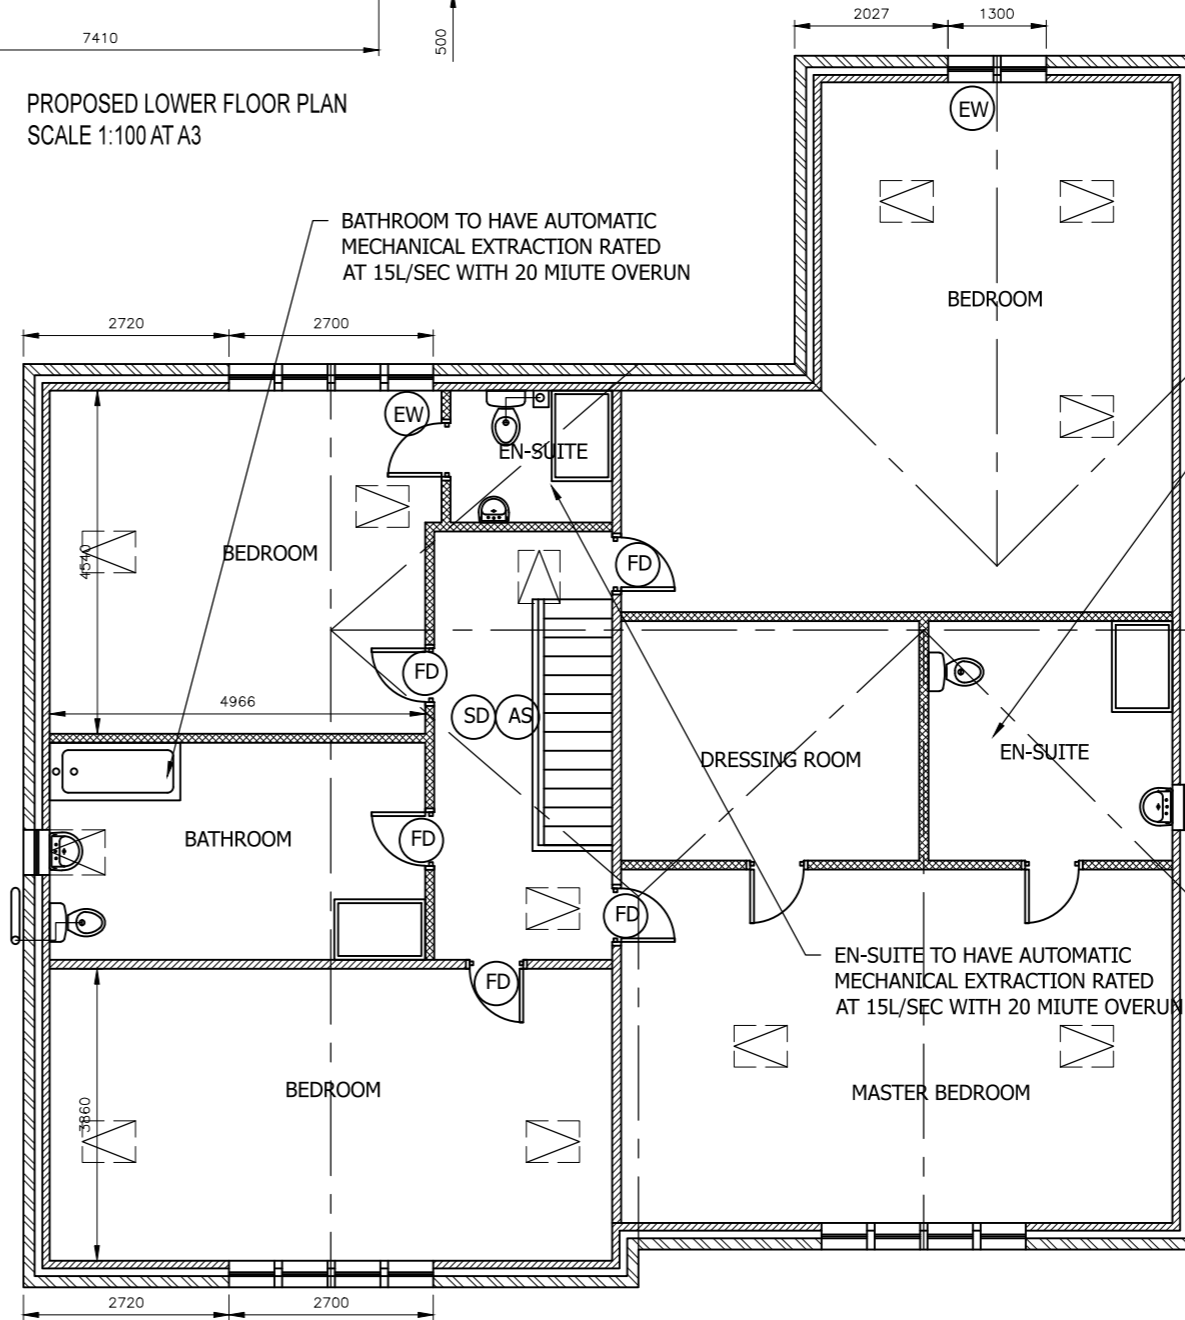

PROPOSED FIRST FLOOR PLAN  
SCALE 1:100 AT A3

Rev	Description	By	Chk	App	Date
-----	-------------	----	-----	-----	------

JRB DESIGNS Ltd  
1 Saville Road  
Cudworth  
Barnsley  
S72 8LT  
Tel: 01226 383542  
Fax: 01226 380078  
Mob: 07970 541192  
Email: john@jrbdesigns.co.uk  
This drawing is copyright. © jrbdesigns Ltd.

Client **MR. J O'TOOL**

Drawing Title **PROPOSED PLANS**

Address **HIGHFIELD  
GREEN CLIFF  
HONLEY  
HD9 6JN**

Project Title: **PROPOSED RAISING OF ROOF  
WITH FRONT FACING DORMERS**

Purpose of Issue: **CONSTRUCTION**

Drawing Status **FIRST ISSUE**

Scale at A3 AS SHOWN	Drawn By JRB	Date 05/02/2017
Checked By	Date 05/02/2017	Approved By Date 05/02/2017
Project No. <b>MJO001</b>	Drawing No. <b>004</b>	Revision <b>-</b>

APPROVAL  INFORMATION  TENDER  CONTRACT  CONSTRUCTION