



Drawing No.	Rev No.
MJO001 -002	

DO NOT SCALE: Contractor to check all dimensions and report any omissions or errors

NOTES

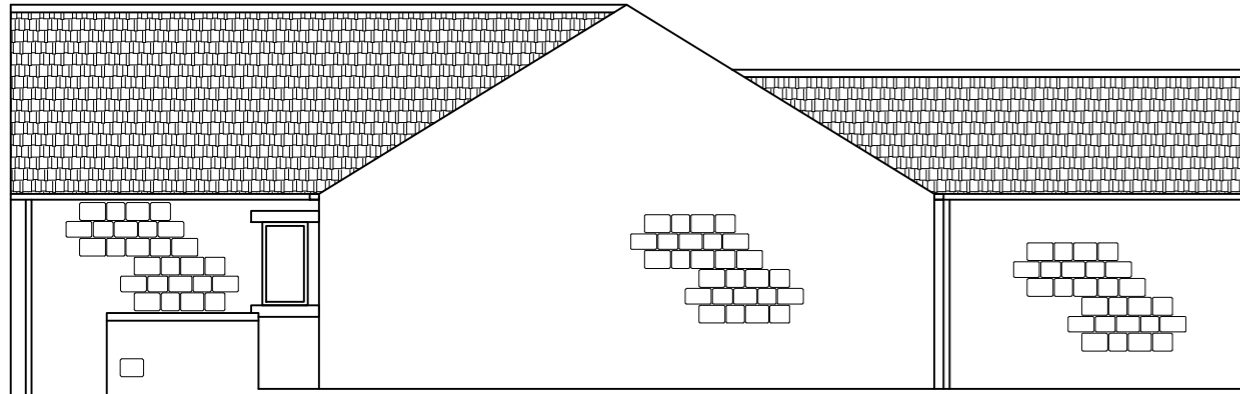

EXISTING SIDE ELEVATION
SCALE 1:100 AT A3

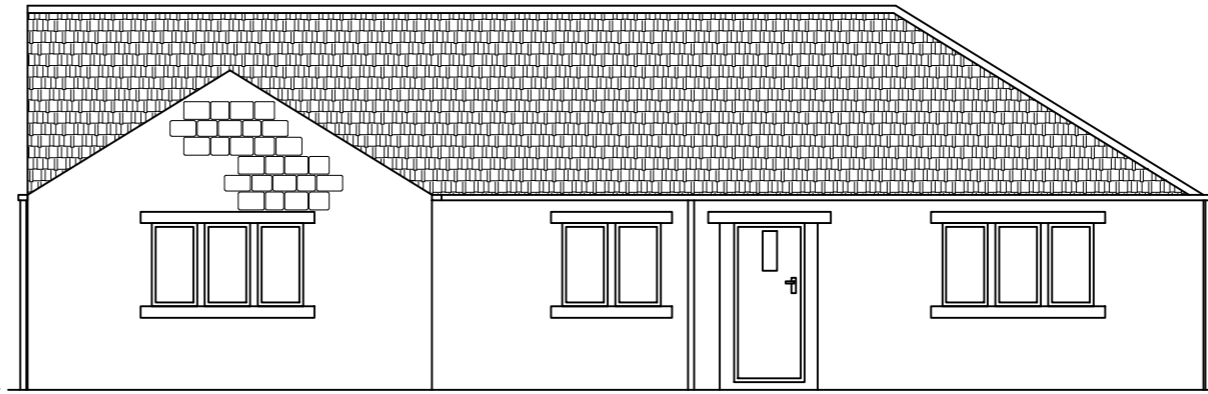


EXISTING REAR ELEVATION
SCALE 1:100 AT A3



EXISTING SIDE ELEVATION
SCALE 1:100 AT A3



EXISTING FRONT ELEVATION
SCALE 1:100 AT A3

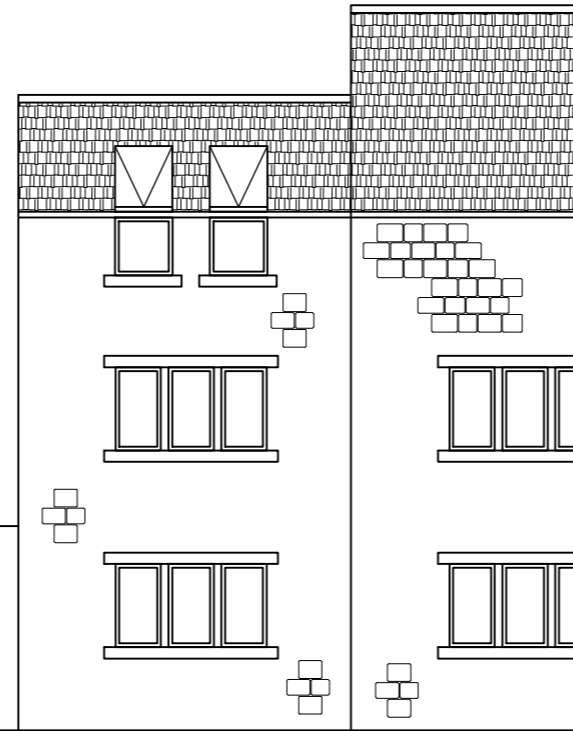

Rev	Description	By	Chk	App	Date
-----	-------------	----	-----	-----	------

JRB DESIGNS Ltd
1 Saville Road
Cudworth
Barnsley
S72 8LT
Tel: 01226 383542
Fax: 01226 380078
Mob: 07970 541192
Email: john@jrbdesigns.co.uk

This drawing is copyright. © jrbdesigns Ltd.

Client **MR. J O'TOOL**

Drawing Title **EXISTING ELEVATIONS**

Address **HIGHFIELD
GREEN CLIFF
HONLEY
HD9 6JN**

Project Title: **PROPOSED RAISING OF ROOF
WITH FRONT FACING DORMERS**

Purpose of Issue: **CONSTRUCTION**

Drawing Status **FIRST ISSUE**

Scale at A3 AS SHOWN	Drawn By JRB	Date 05/02/2017
Checked By	Date 05/02/2017	Approved By Date 05/02/2017

Project No. MJO001	Drawing No. 002	Revision -
------------------------------	---------------------------	----------------------

APPROVAL INFORMATION TENDER CONTRACT CONSTRUCTION