



REFER TO THE GENERAL
NOTES ON DRAWING
NUMBER 13 & 14

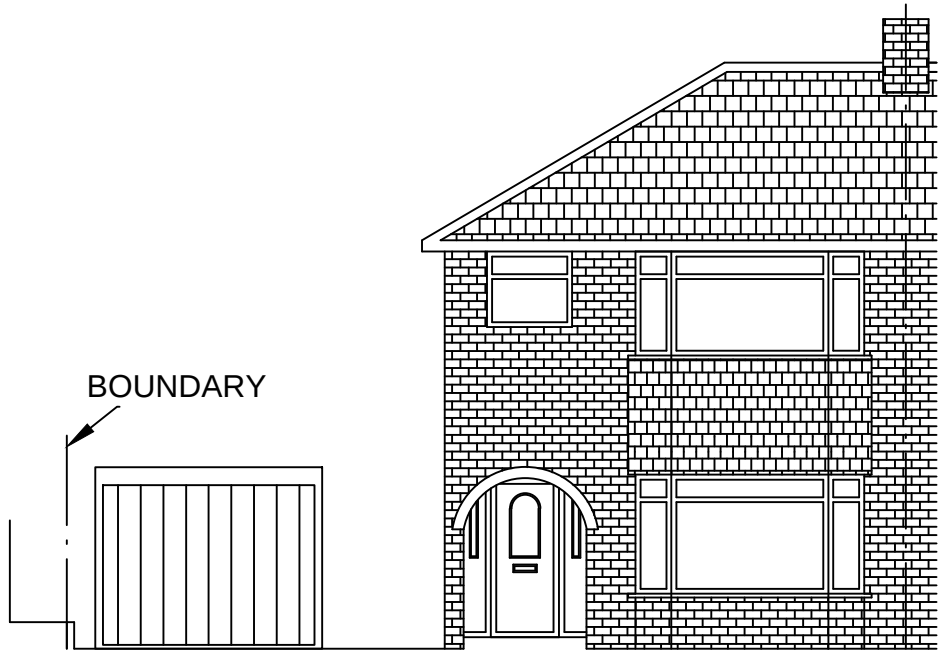


EXISTING FRONT ELEVATION

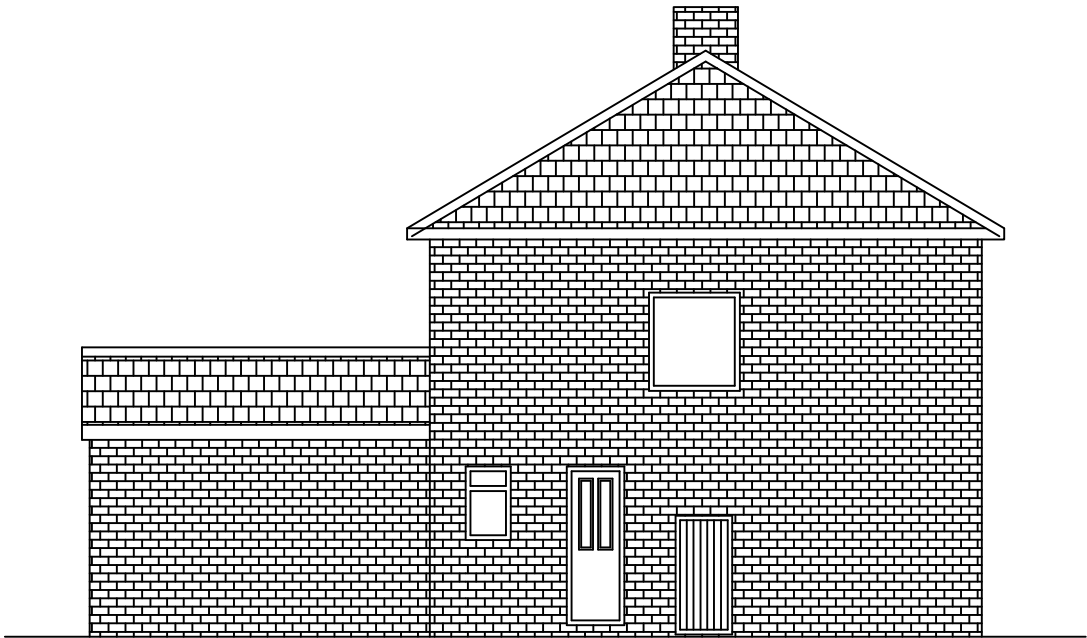

EXISTING SIDE ELEVATION



EXISTING REAR ELEVATION

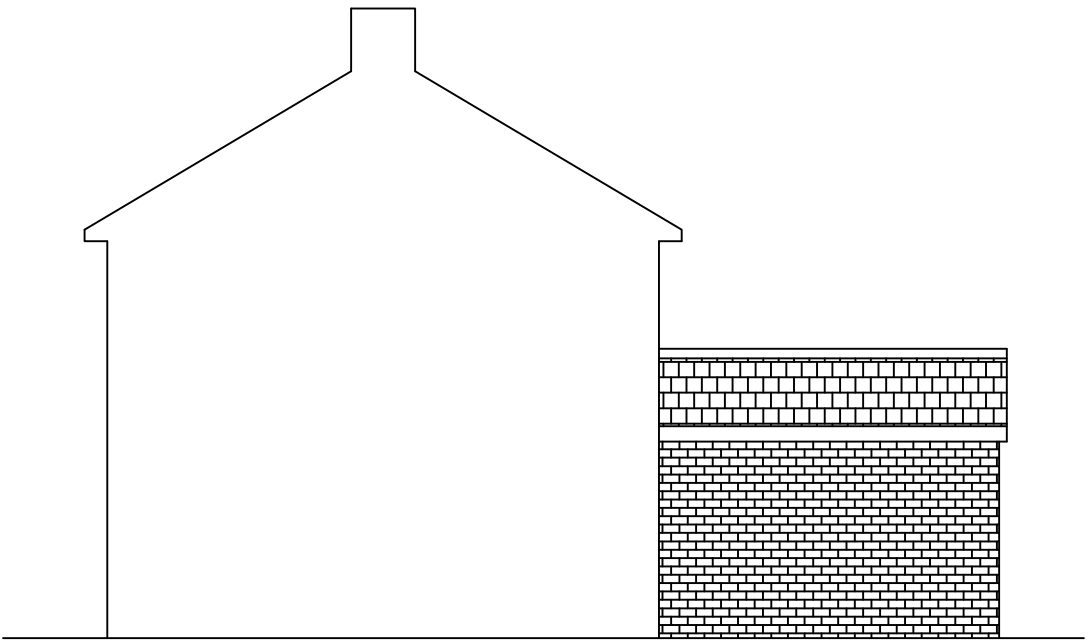

EXISTING SIDE ELEVATION

CLOUDRANGE LTD

228 HUNSWORTH LANE
CLECKHEATON
BD19 4DT
01274 872134

PROPOSED ALTERATIONS TO: -
1 TETLEY DRIVE
BIRKENSHAW BD11 2NB

EXISTING ELEVATIONS

SCALE 1:100 DATE FEB 2025

DWG No. 2025 / 03