



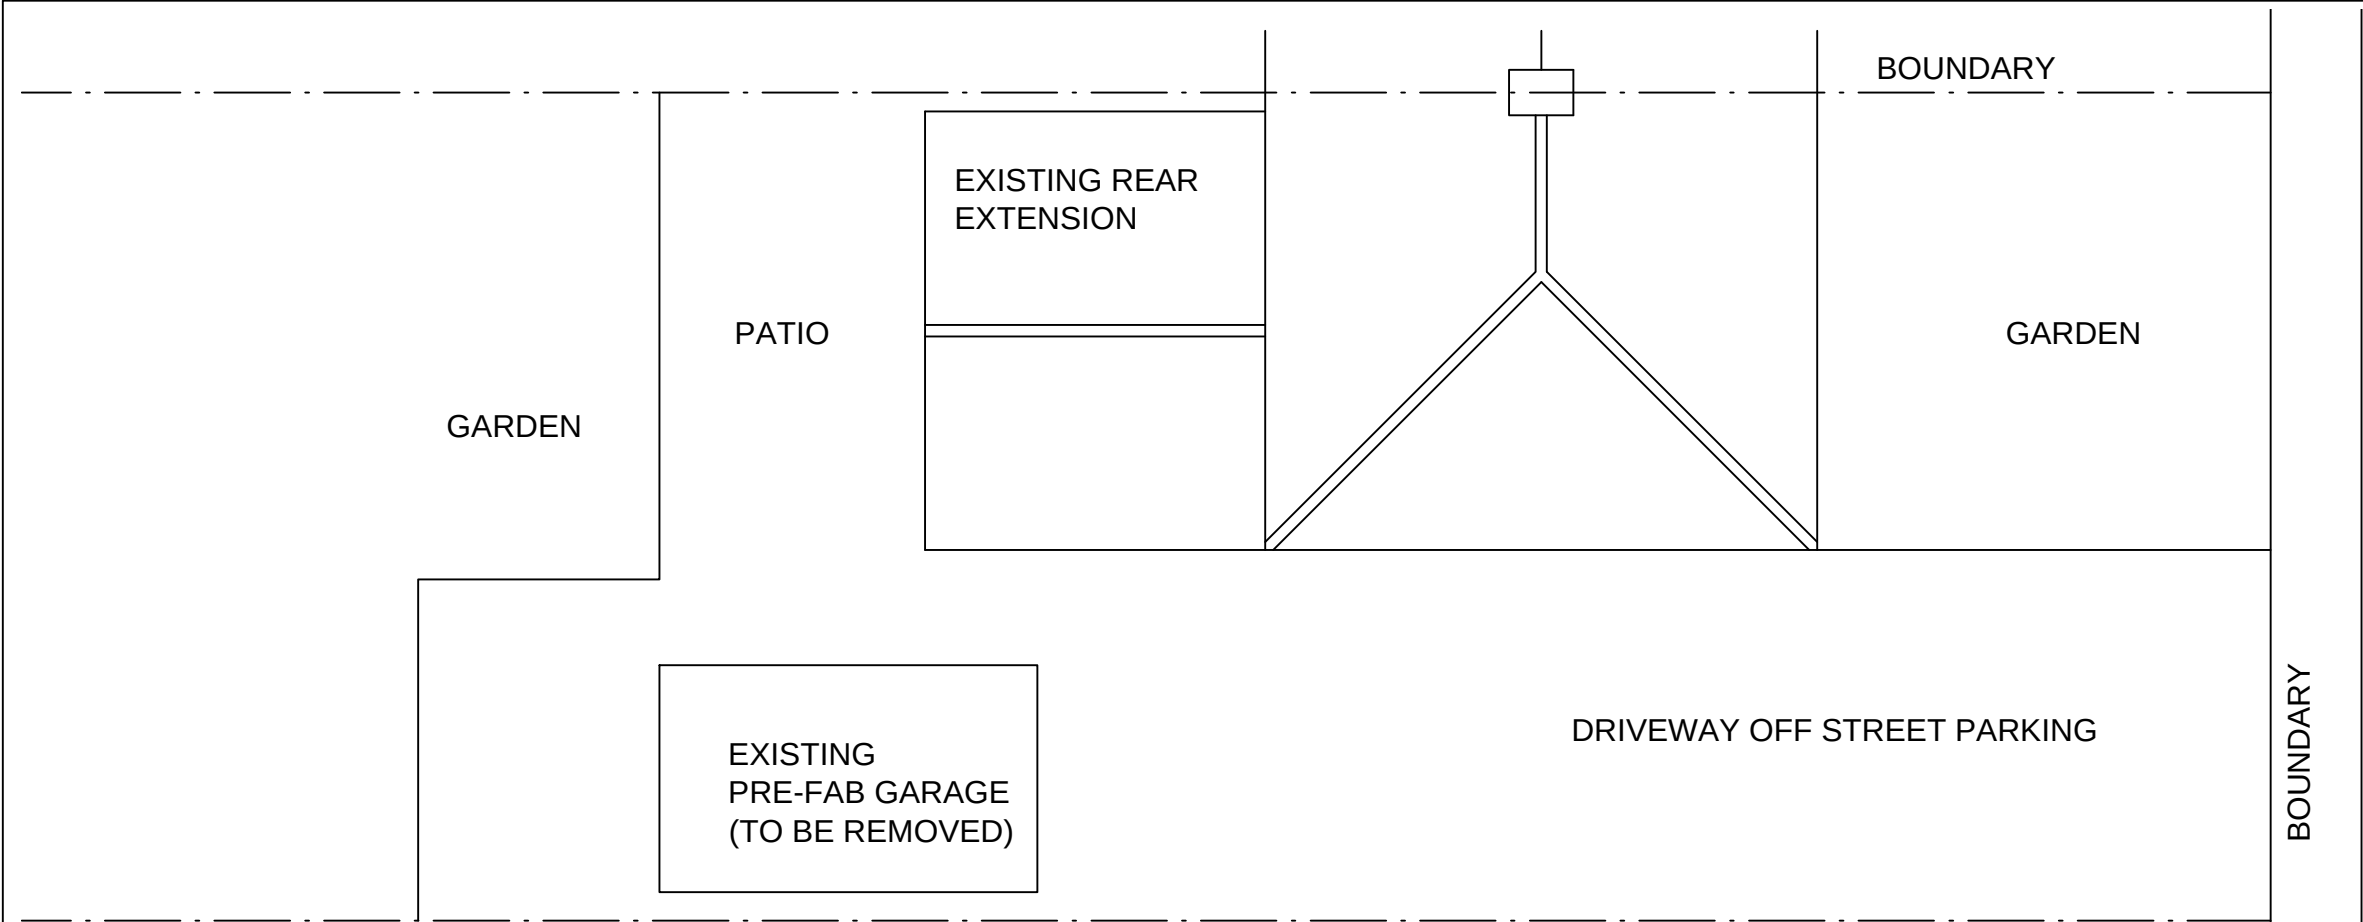

EXISTING ROOF PLAN

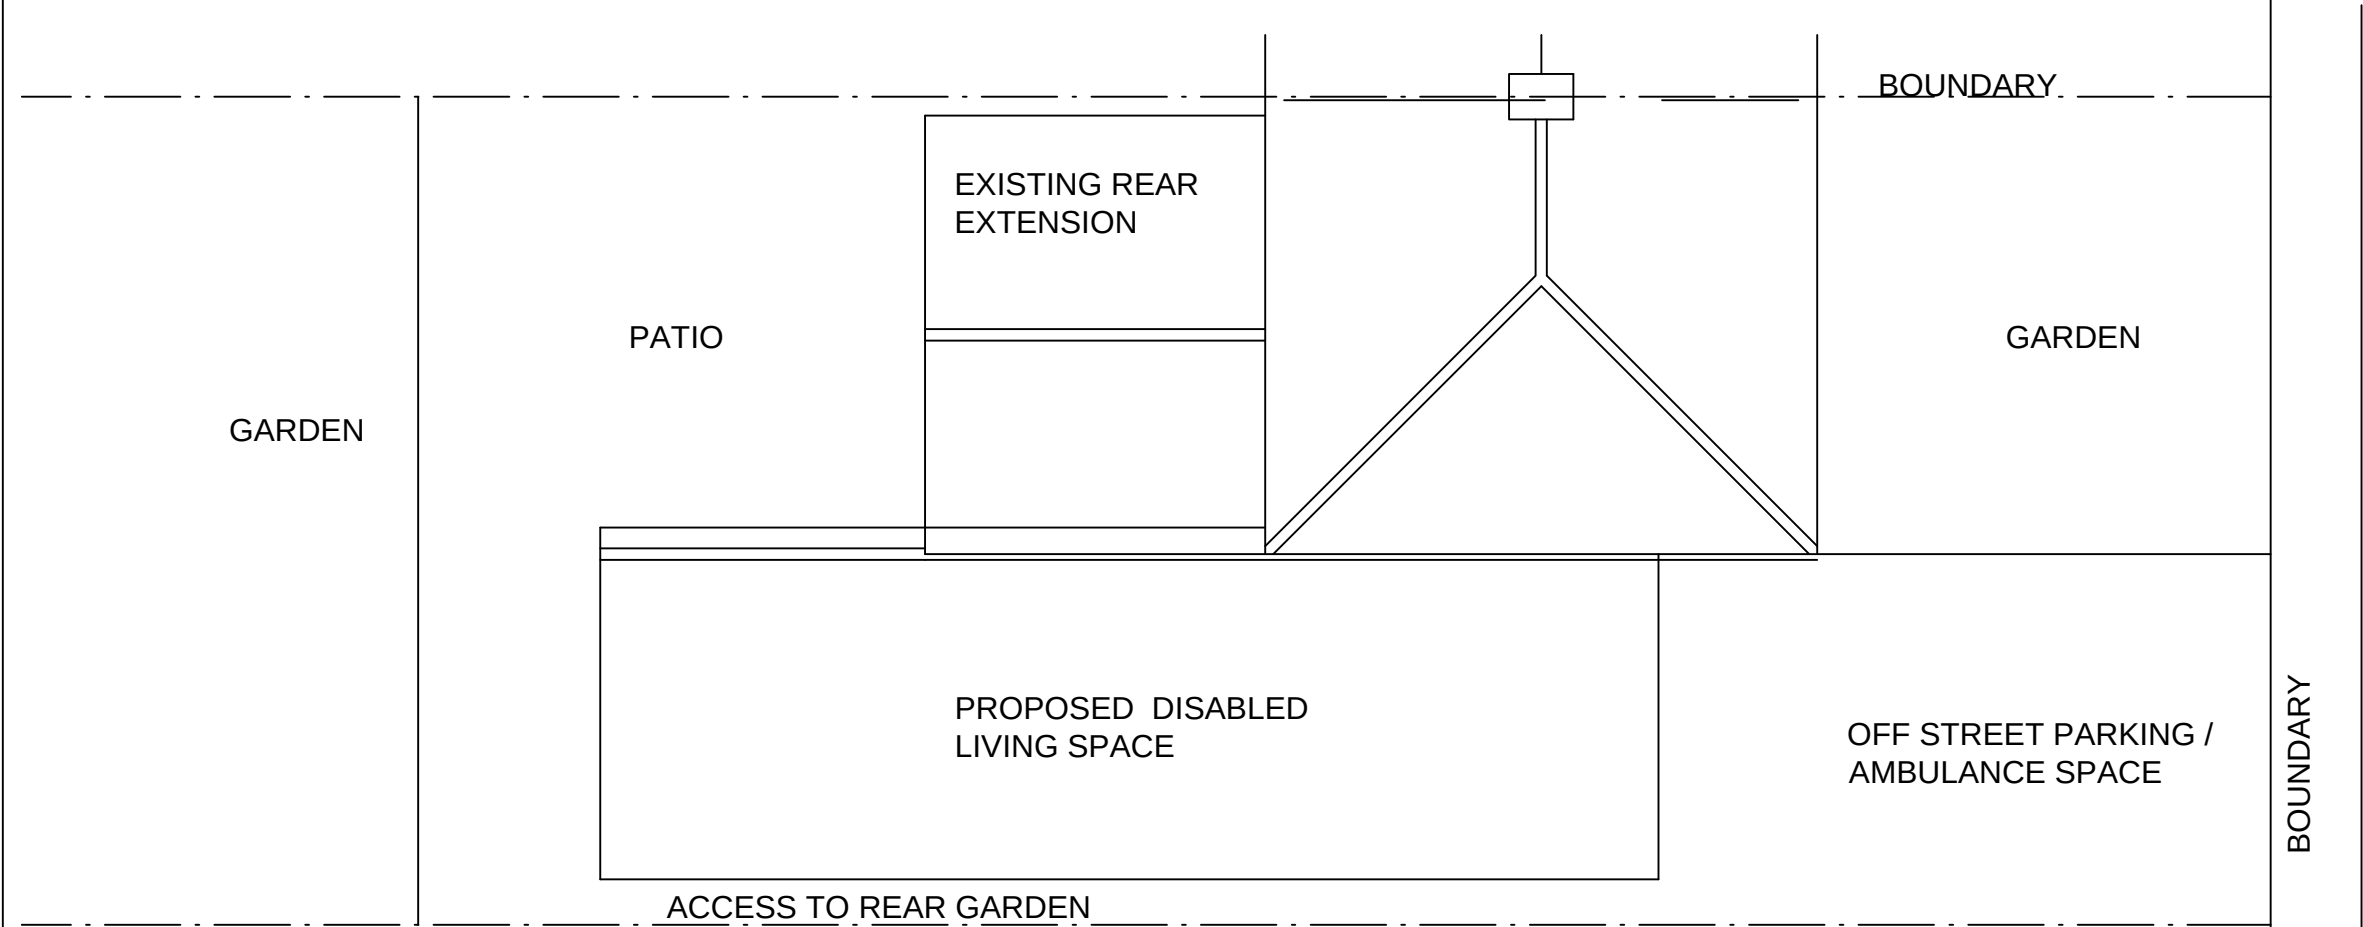

PROPOSED ROOF PLAN

REFER TO THE GENERAL
NOTES ON DRAWING
NUMBER 13 & 14



228 HUNSWORTH LANE
CLECKHEATON
BD19 4DT
01274 872134

PROPOSED ALTERATIONS TO: -
1 TETLEY DRIVE
BIRKENSHAW BD11 2NB

EXISTING AND PROPOSED ROOF
PLANS

SCALE 1:100 DATE DEC 2025

DWG No. 2025 / 05