



REFER TO THE GENERAL
NOTES ON DRAWING
NUMBER 13 & 14

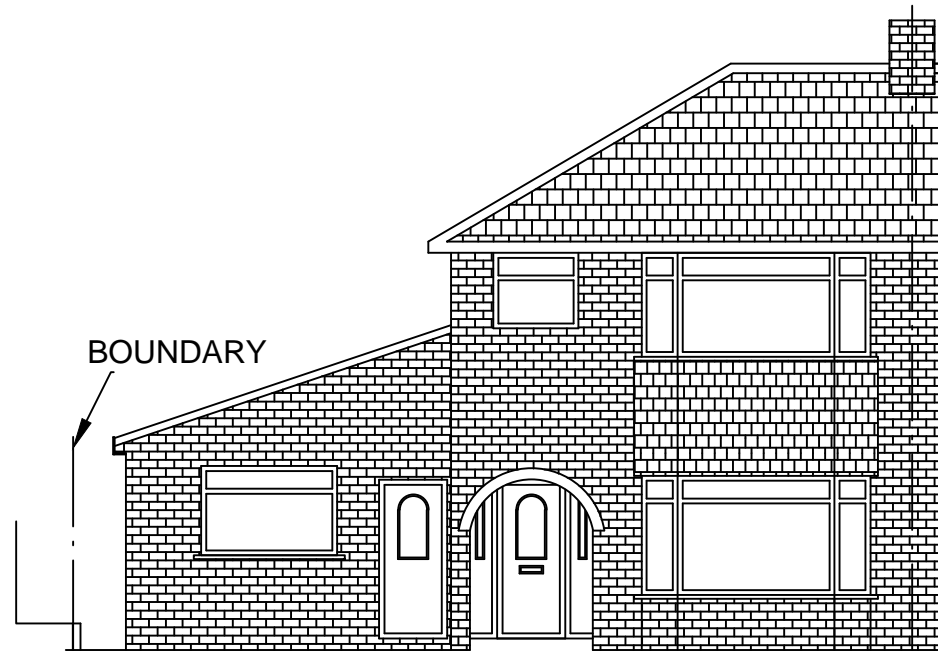


PROPOSED FRONT ELEVATION

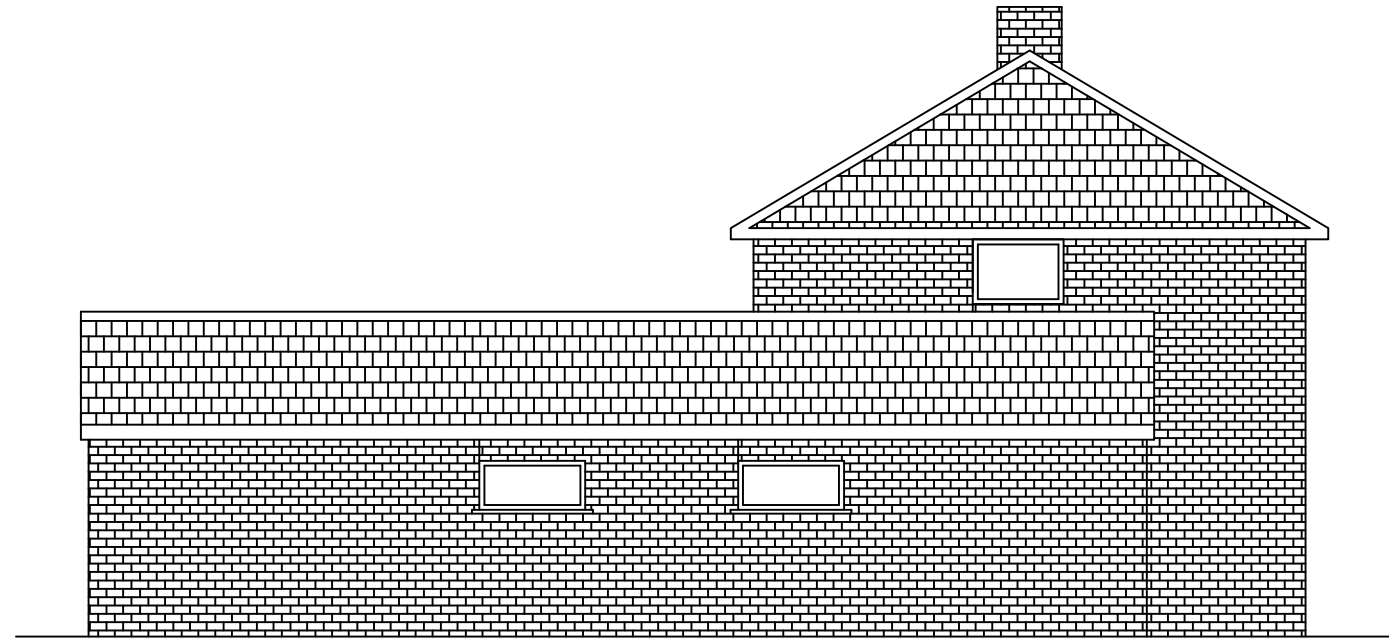

PROPOSED SIDE ELEVATION



PROPOSED REAR ELEVATION

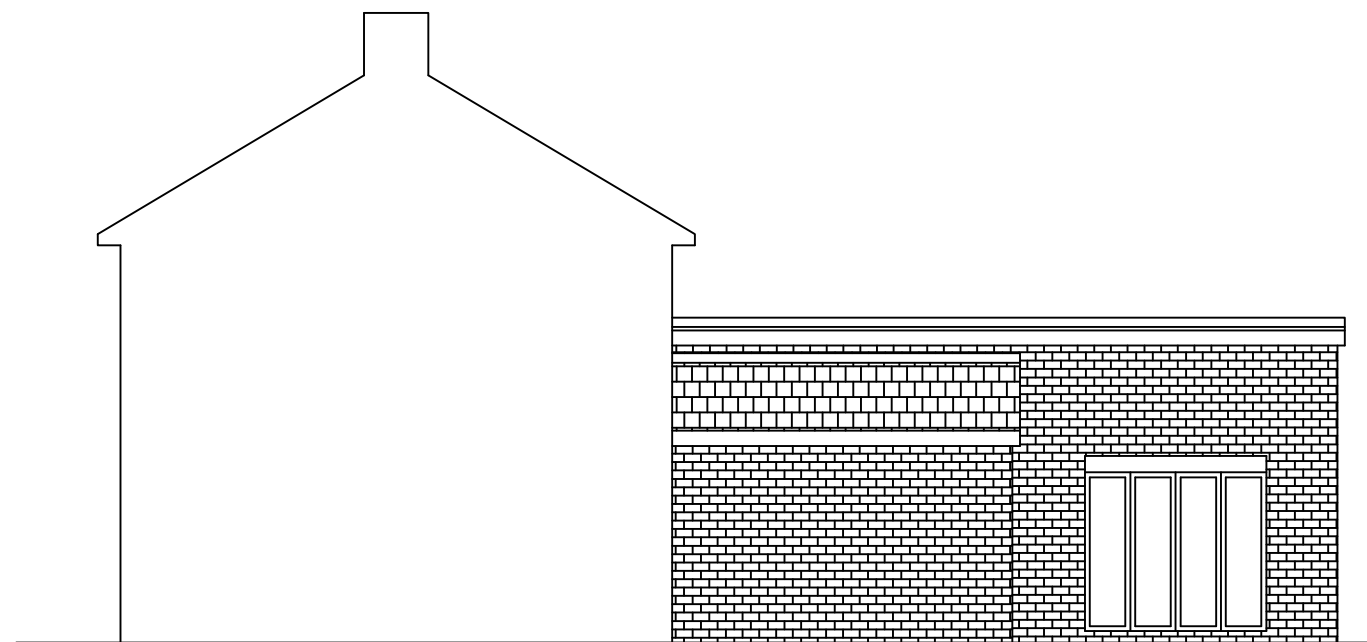

PROPOSED SIDE ELEVATION

CLOUDRANGE LTD

228 HUNSWORTH LANE
CLECKHEATON
BD19 4DT
01274 872134

PROPOSED ALTERATIONS TO: -
1 TETLEY DRIVE
BIRKENSHEW BD11 2NB

EXISTING ELEVATIONS

SCALE 1:100

DATE FEB 2025

DWG No. 2025 / 03