




Only figured dimensions should be used.
 Scaled dimensions should be checked with the Architect.
 This drawing together with the design, is the property and copyright of the Architect and must not be reproduced without written permission

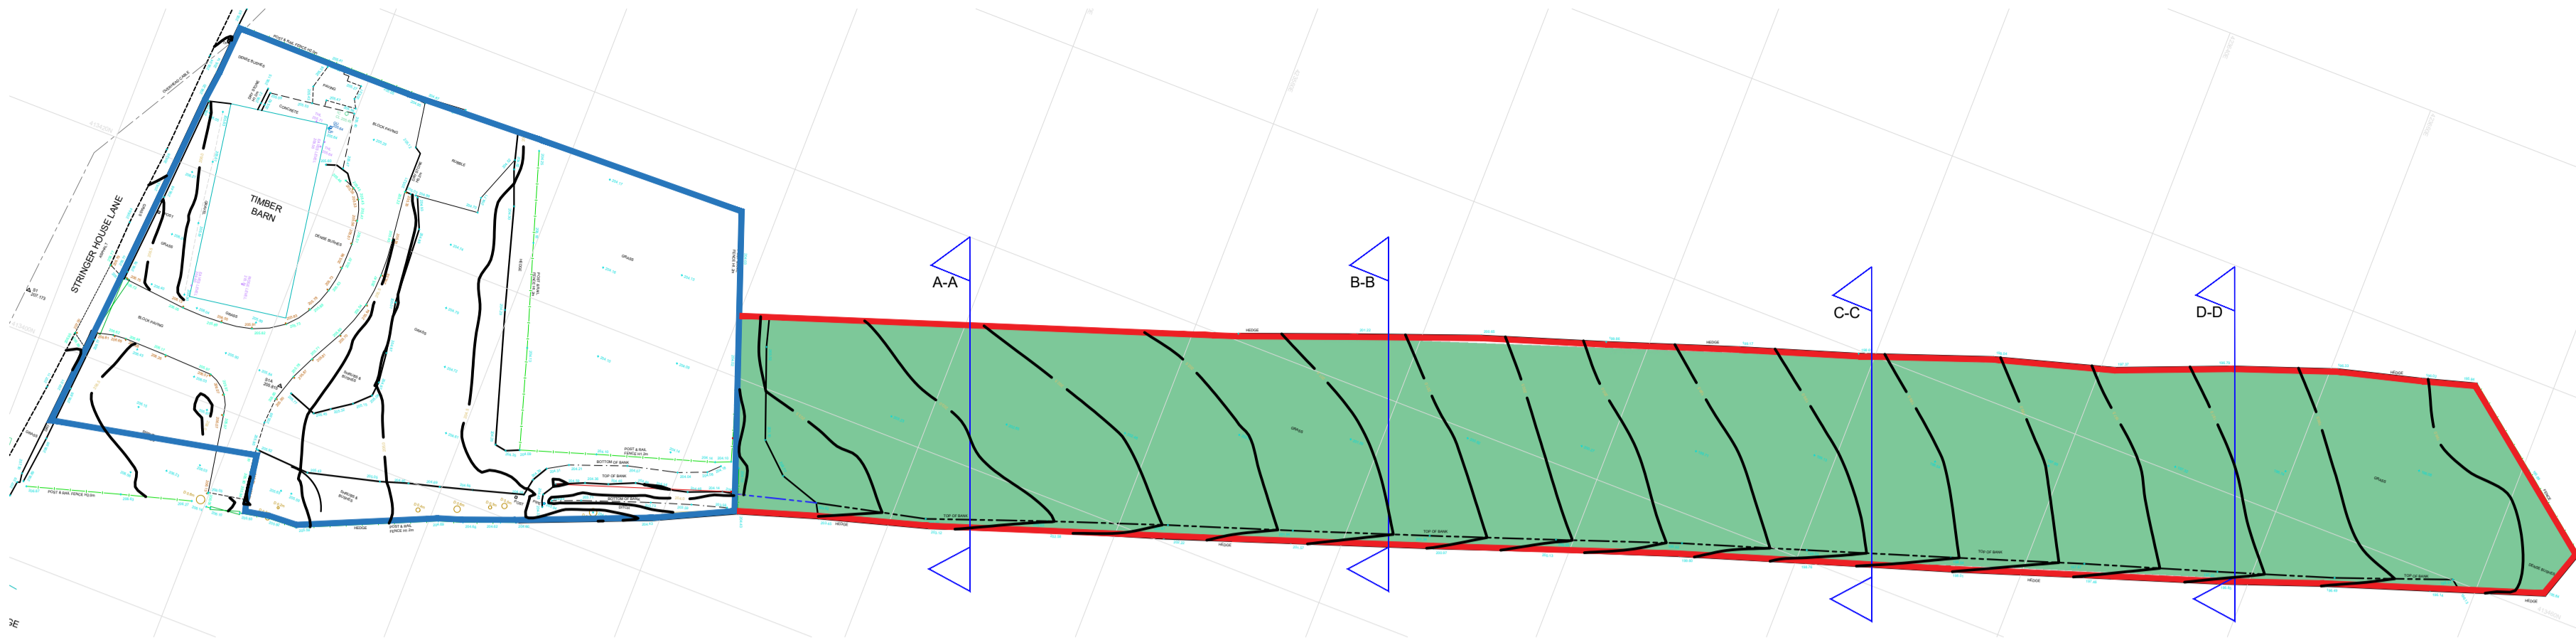

SITE PLAN

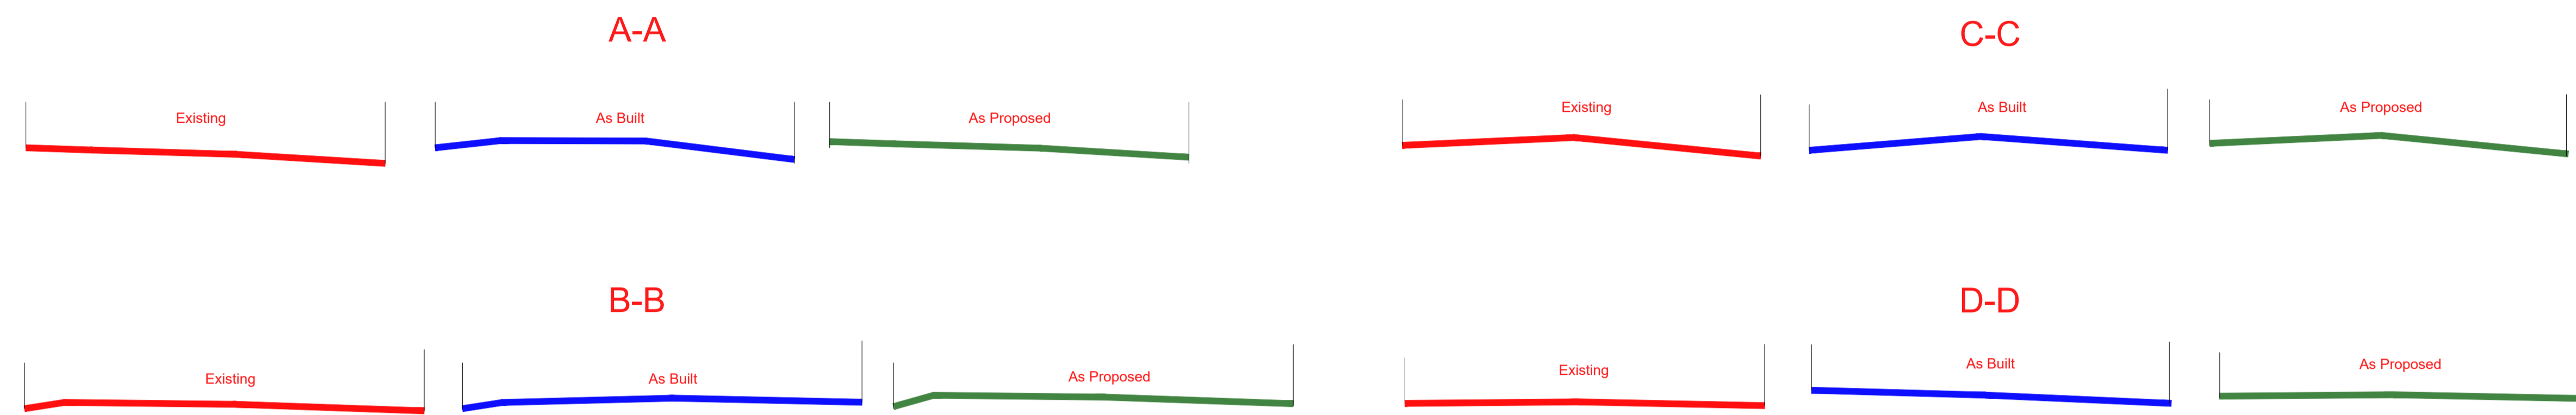

SECTIONS

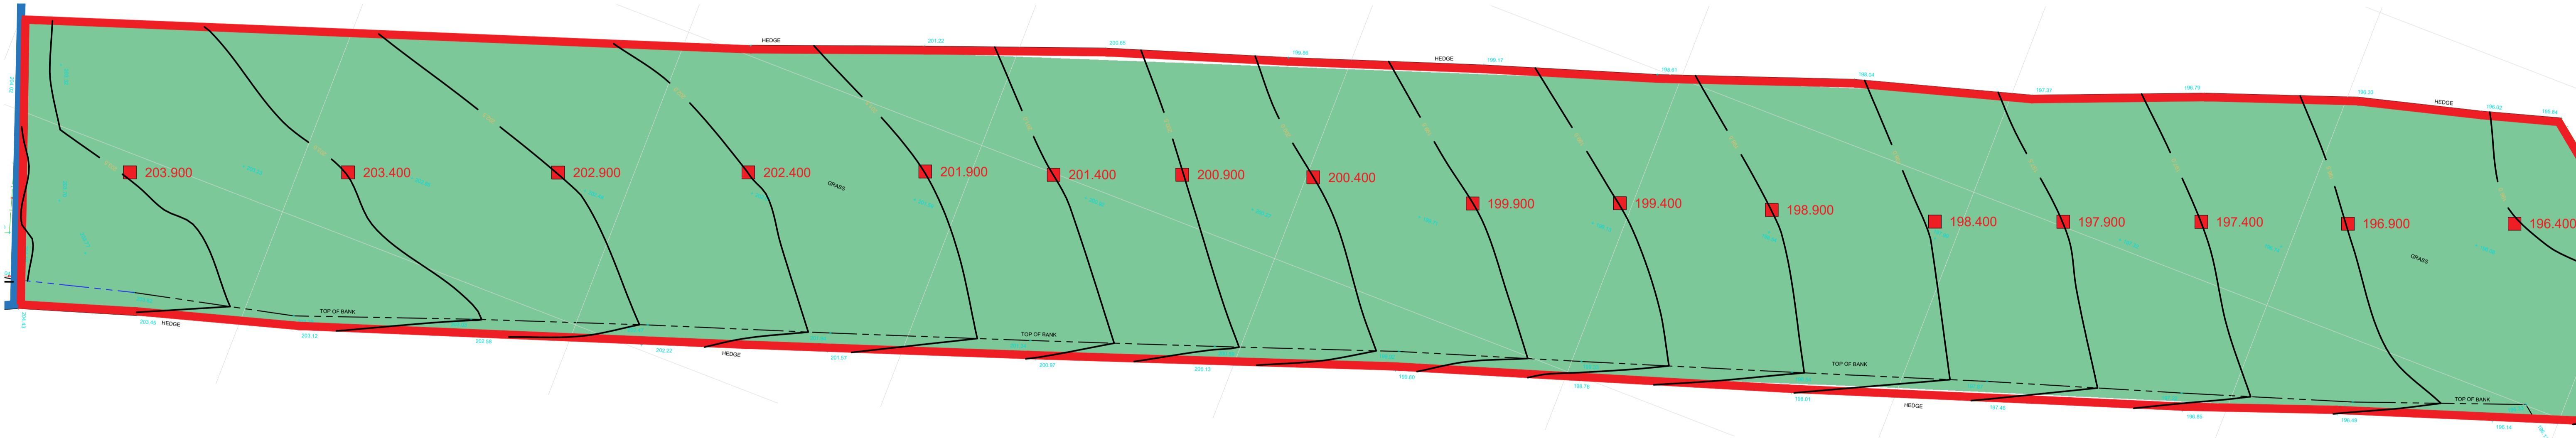


WILDFLOWER/SEEDING SPEC

A blended seed mix comprising native wildflower species and complementary meadow grasses, designed to create a biodiverse, visually rich, low-nutrient wildflower meadow. Mix to be sourced from a reputable supplier and certified free from invasive species.
 2.1 Wildflower Component (typically 20–30% of mix by weight)
 To include a minimum of 15 native perennial species selected for long-season flowering, pollinator value, and compatibility with local soil and climate conditions. Typical species may include:

- Cornflower (*Centaurea cyanus*)
- Meadow Buttercup (*Ranunculus acris*)
- Oxeye Daisy (*Leucanthemum vulgare*)
- Common Knapweed (*Centaurea nigra*)
- Red Campion (*Silene dioica*)
- Yarrow (*Achillea millefolium*)
- Field Scabious (*Knautia arvensis*)
- Bird's-foot Trefoil (*Lotus corniculatus*)
- Common Poppy (*Papaver rhoeas*)
- White Campion (*Silene latifolia*)
- Meadow Cranesbill (*Geranium pratense*)
- Self-heal (*Prunella vulgaris*)
- Greater Birdsfoot Trefoil (*Lotus pedunculatus*)



Hatch denotes are of fill to be regraded to approximate 400mm MAX thickness with capping layer of topsoil and wild flower meadow mix extents of land to be spread.

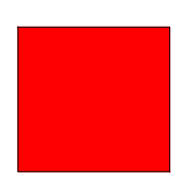

Proposed gradient levels denote 400mm MAX thickness with capping layer of topsoil and wild flower meadow mix extents of land to be spread.

DO NOT SCALE OFF THIS DRAWING

rev	description	drawn	auth	date

ACUMEN
DESIGNERS & ARCHITECTS

acumenarchitects.co.uk 01484 546 000
 Headrow House, Old Leeds Road, Huddersfield, HD1 1SG

Client: MR & MRS FORSTER

Project: ENGINEERING OPERATIONS @ STRINGER HOUSE LANE

Project No: 2721 Drawing No: (100)14 Rev:

Description: AS PROPOSED FILL LEVEL

Scale	Date Drawn	Drawn By	Authorised By
1:200@ A1	19.11.25	AO	JC

Purpose of Issue:

Planning Building Regs Tender Construction Comment Info