

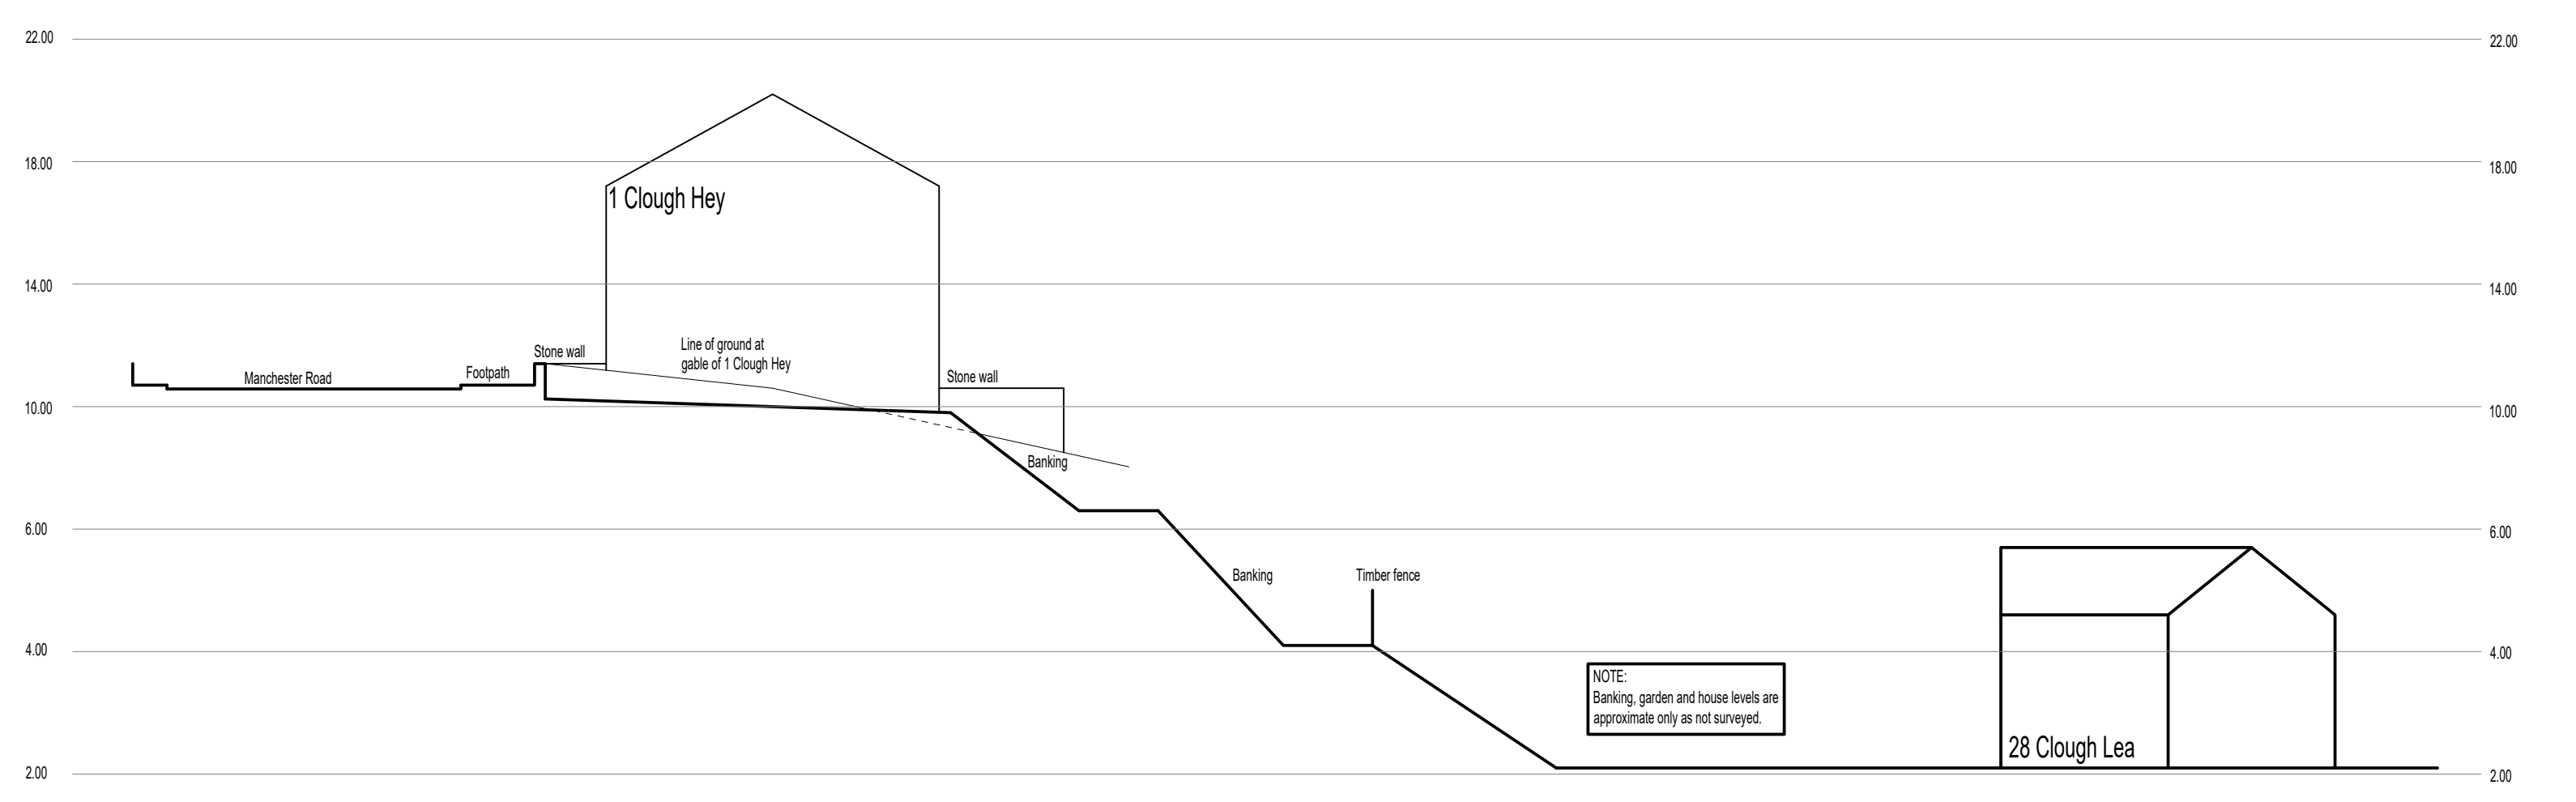


Site plan (1:200)

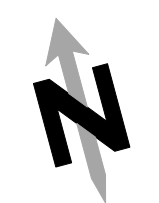

Cross section X - X (1:200)

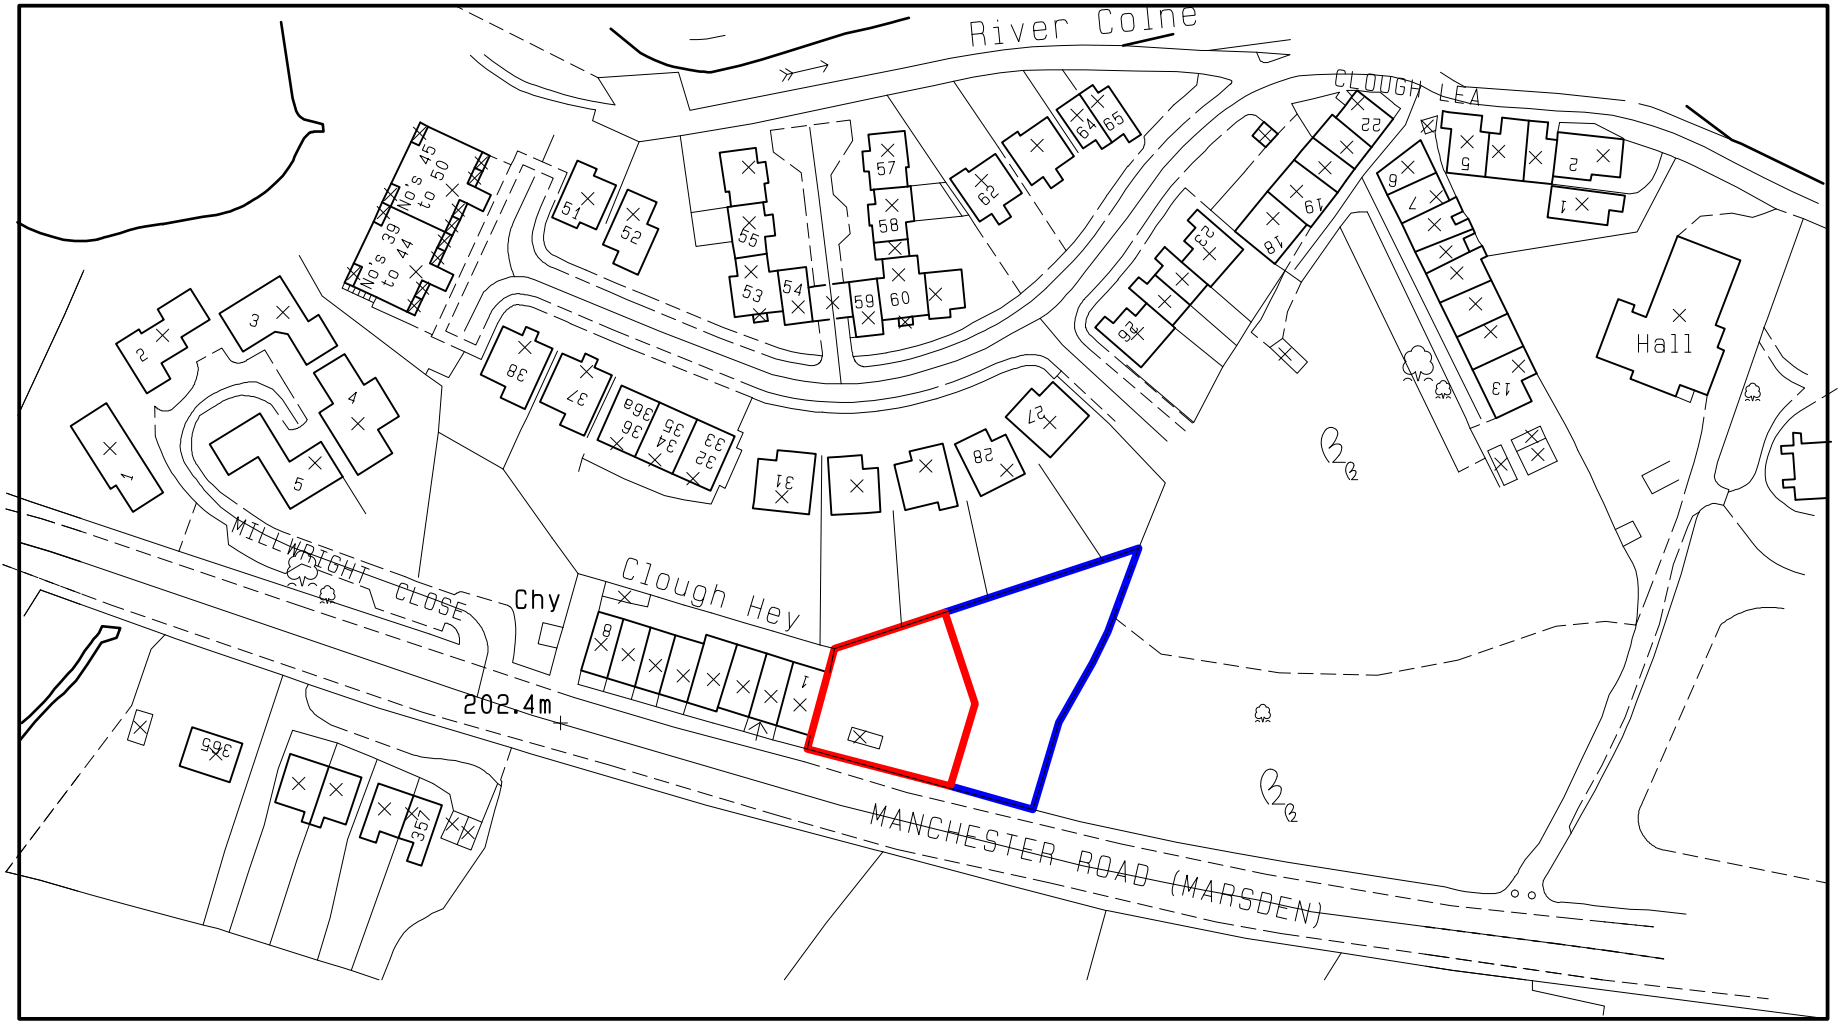

Location plan (1:1250)



Colne Valley Design  
8 Meadow Lane  
Slaithwaite  
Huddersfield HD7 5EX

Tel: 01484 842097  
Mobile: 07867 803312  
E-mail: mitchell@sbhomes.co.uk

Proprietor: S.A. Mitchell (A/CIOB)

Project  
Proposed pair of dwellings.

Address  
Clough Hey  
Manchester Road  
Marsden.

Title  
Existing site plan and cross section.

Job No. ----	Drawing number 01.	Date Dec 2025.
-----------------	-----------------------	-------------------