




© copyright 2024  
 This drawing and the copyrights and patents therein are the designer's property and may not be used or reproduced - only under contract. All rights reserved.

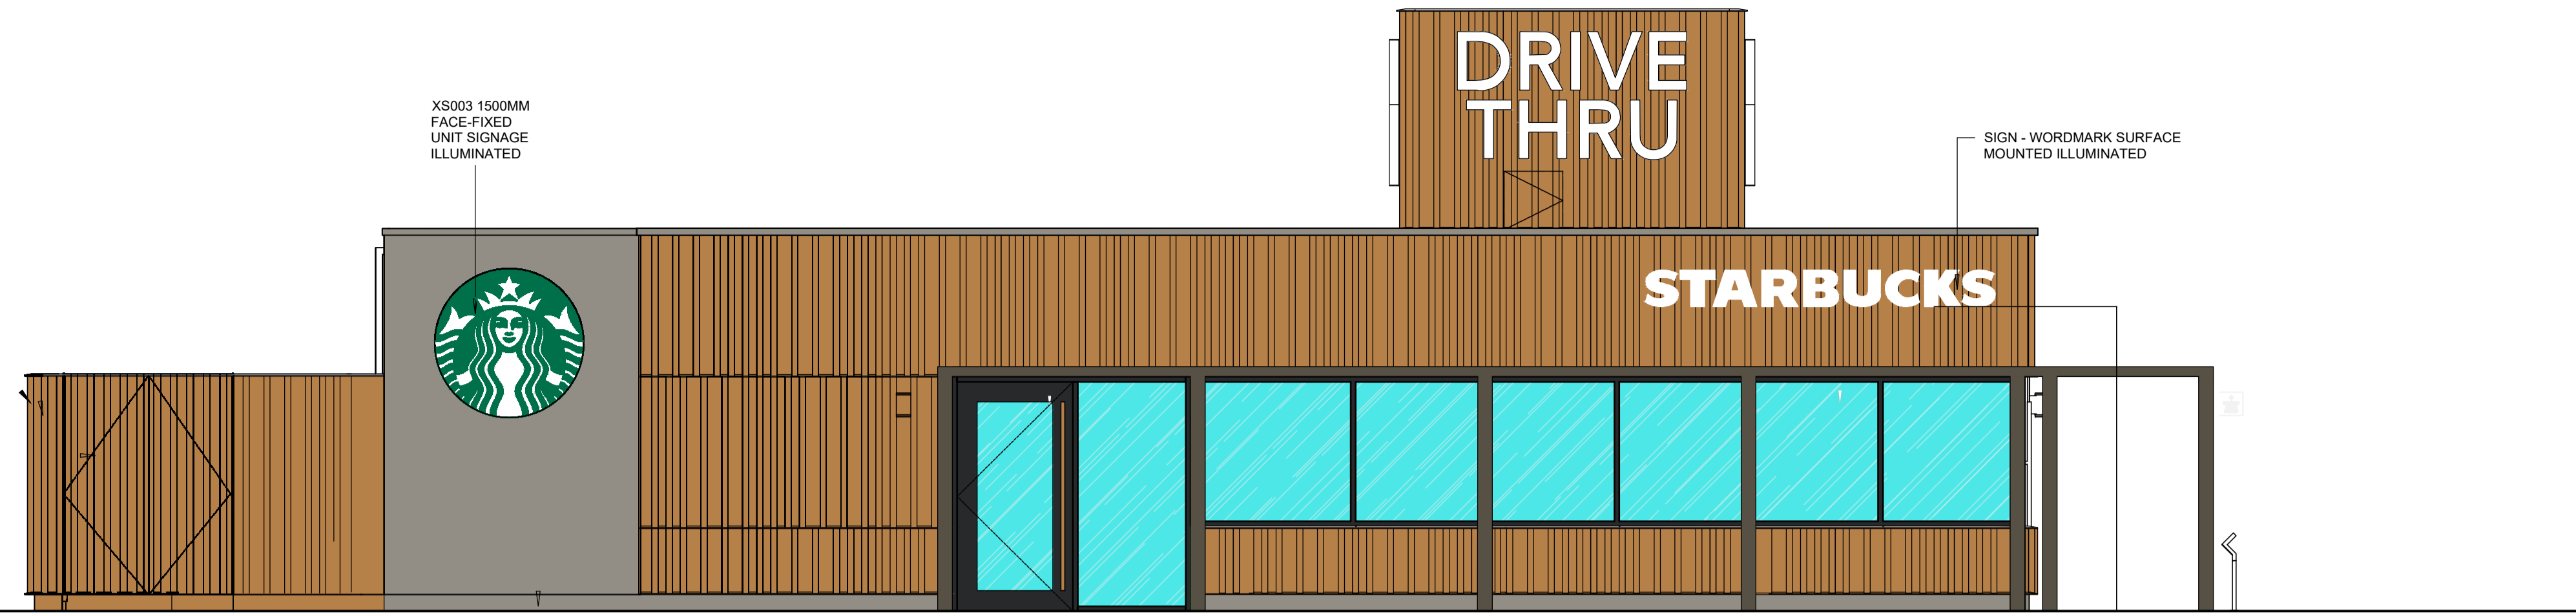


**Proposed Front Elevation C**  
 scale - 1:50 @ A1 / 1:100 @ A3

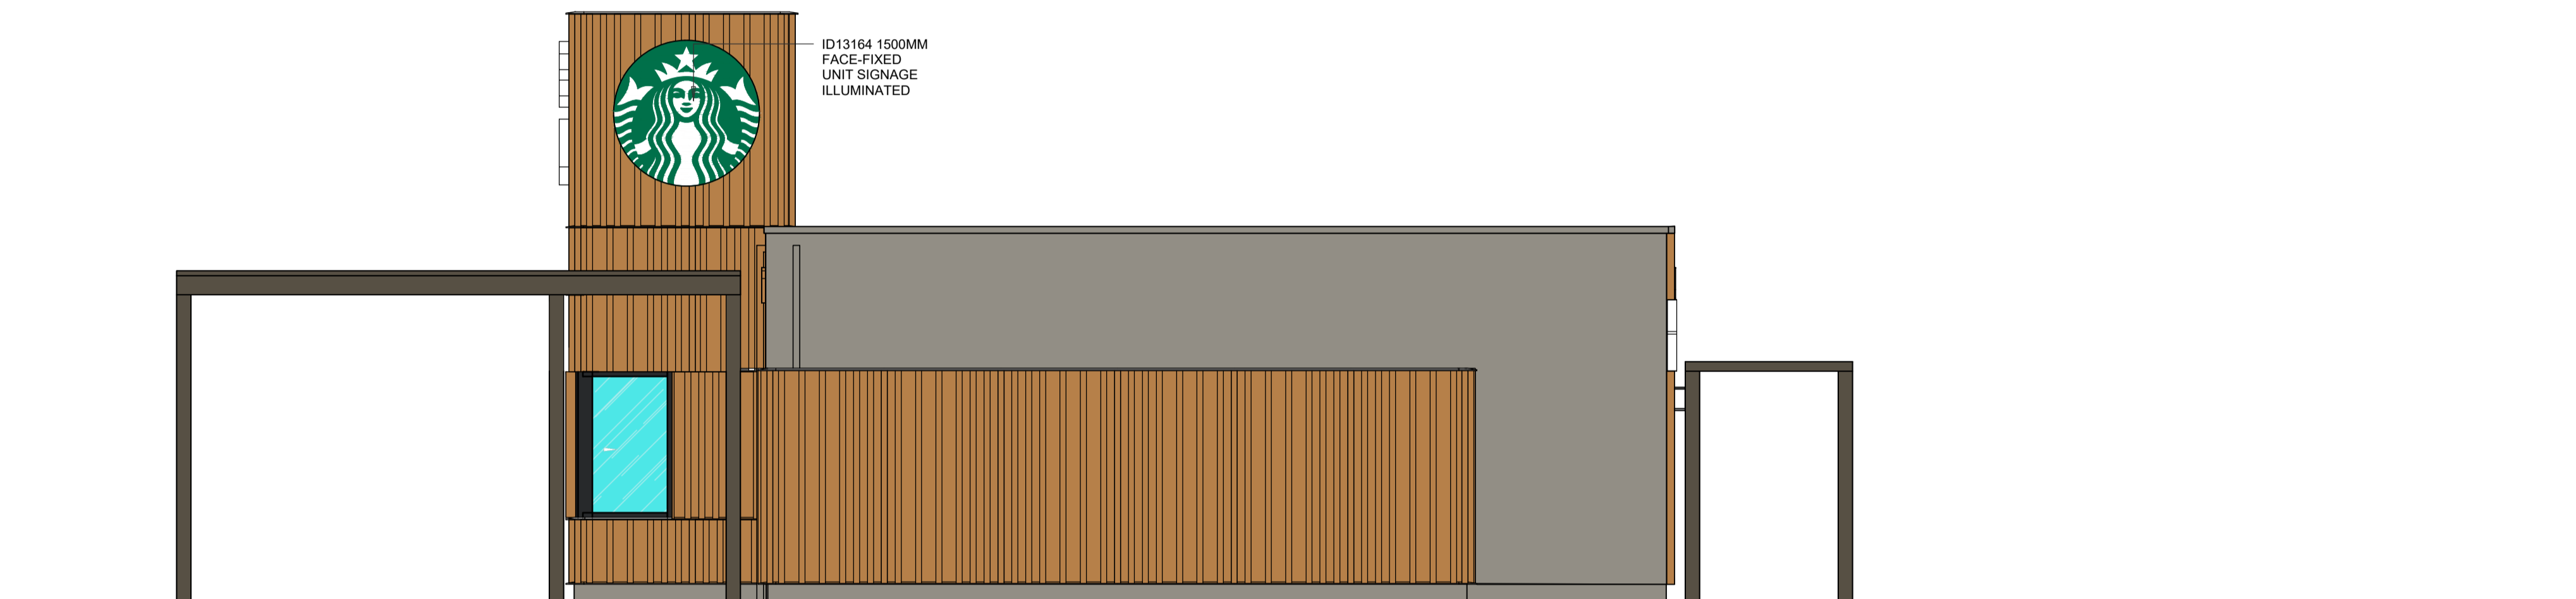

**Proposed Side (service access) Elevation D**  
 scale - 1:50 @ A1 / 1:100 @ A3

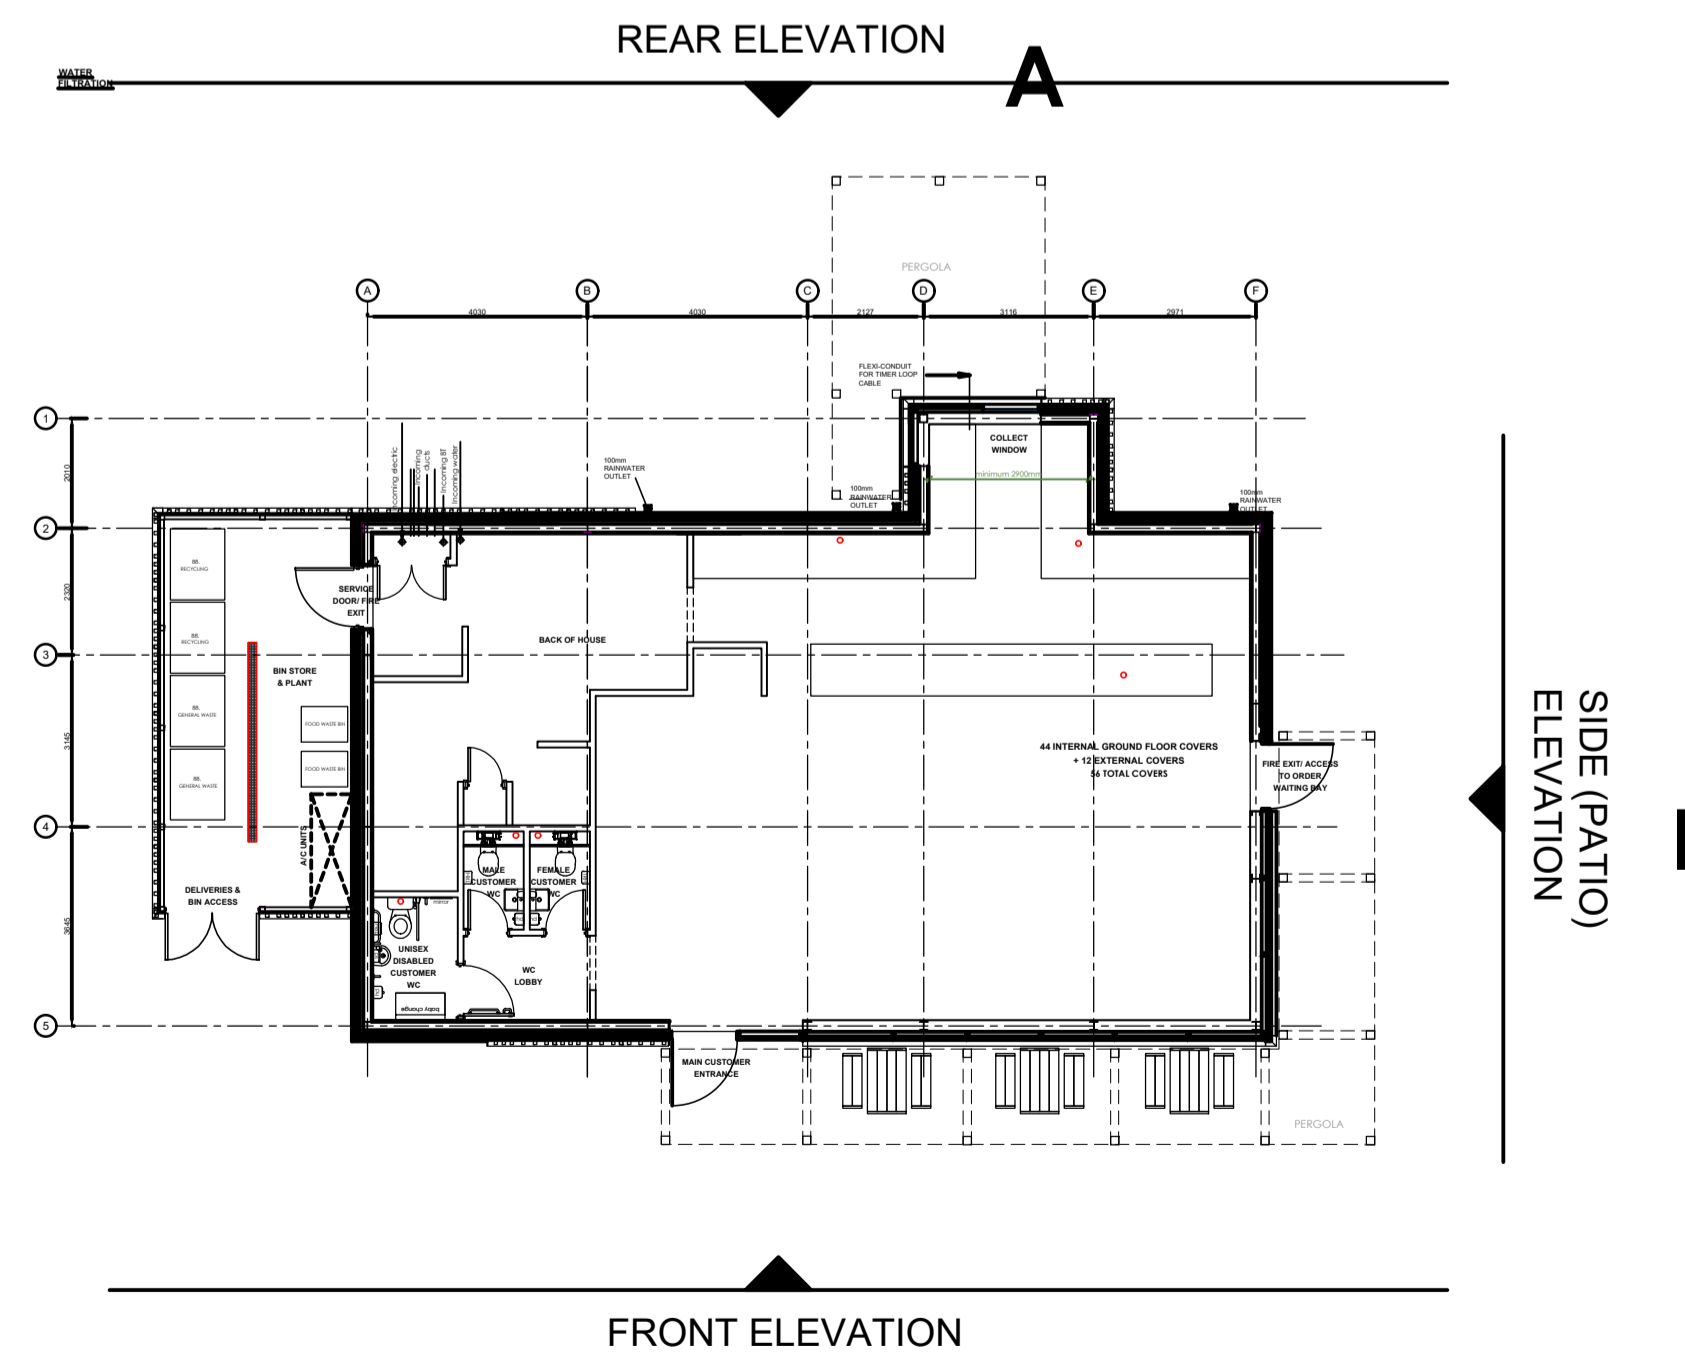

**Proposed Elevation Key Plan**  
 not to scale

 

rev	date	description

**Frank Belshaw**  
 Building Surveyors Limited

wheatley springs barn, wheatley lane road,  
 barrowford, nelson, lancashire, BB9 6QS.  
 tel no. (01282) 699668, fax no. (01282) 602447.

**Soul Foods Group**

**NEW STARBUCKS  
 DRIVE THRU**

store address  
**BIRSTALL**  
 GELDERD ROAD,  
 BIRSTALL, BATLEY,  
 WF17 9TB  
 client  
**SOUL COFFEE EAST LTD**

drawing title  
**PROPOSED  
 EXTERNAL ELEVATIONS WITH SIGNAGE**

drawn by	checked	date
PAY	---	18/09/24
store no.	scale	
0000	1:50 @ A1	

drawing no.	FB ref.	revision
0000/2024/S214	2024/84	---