


proposed rear elevation

scale - 1:50 @ A1

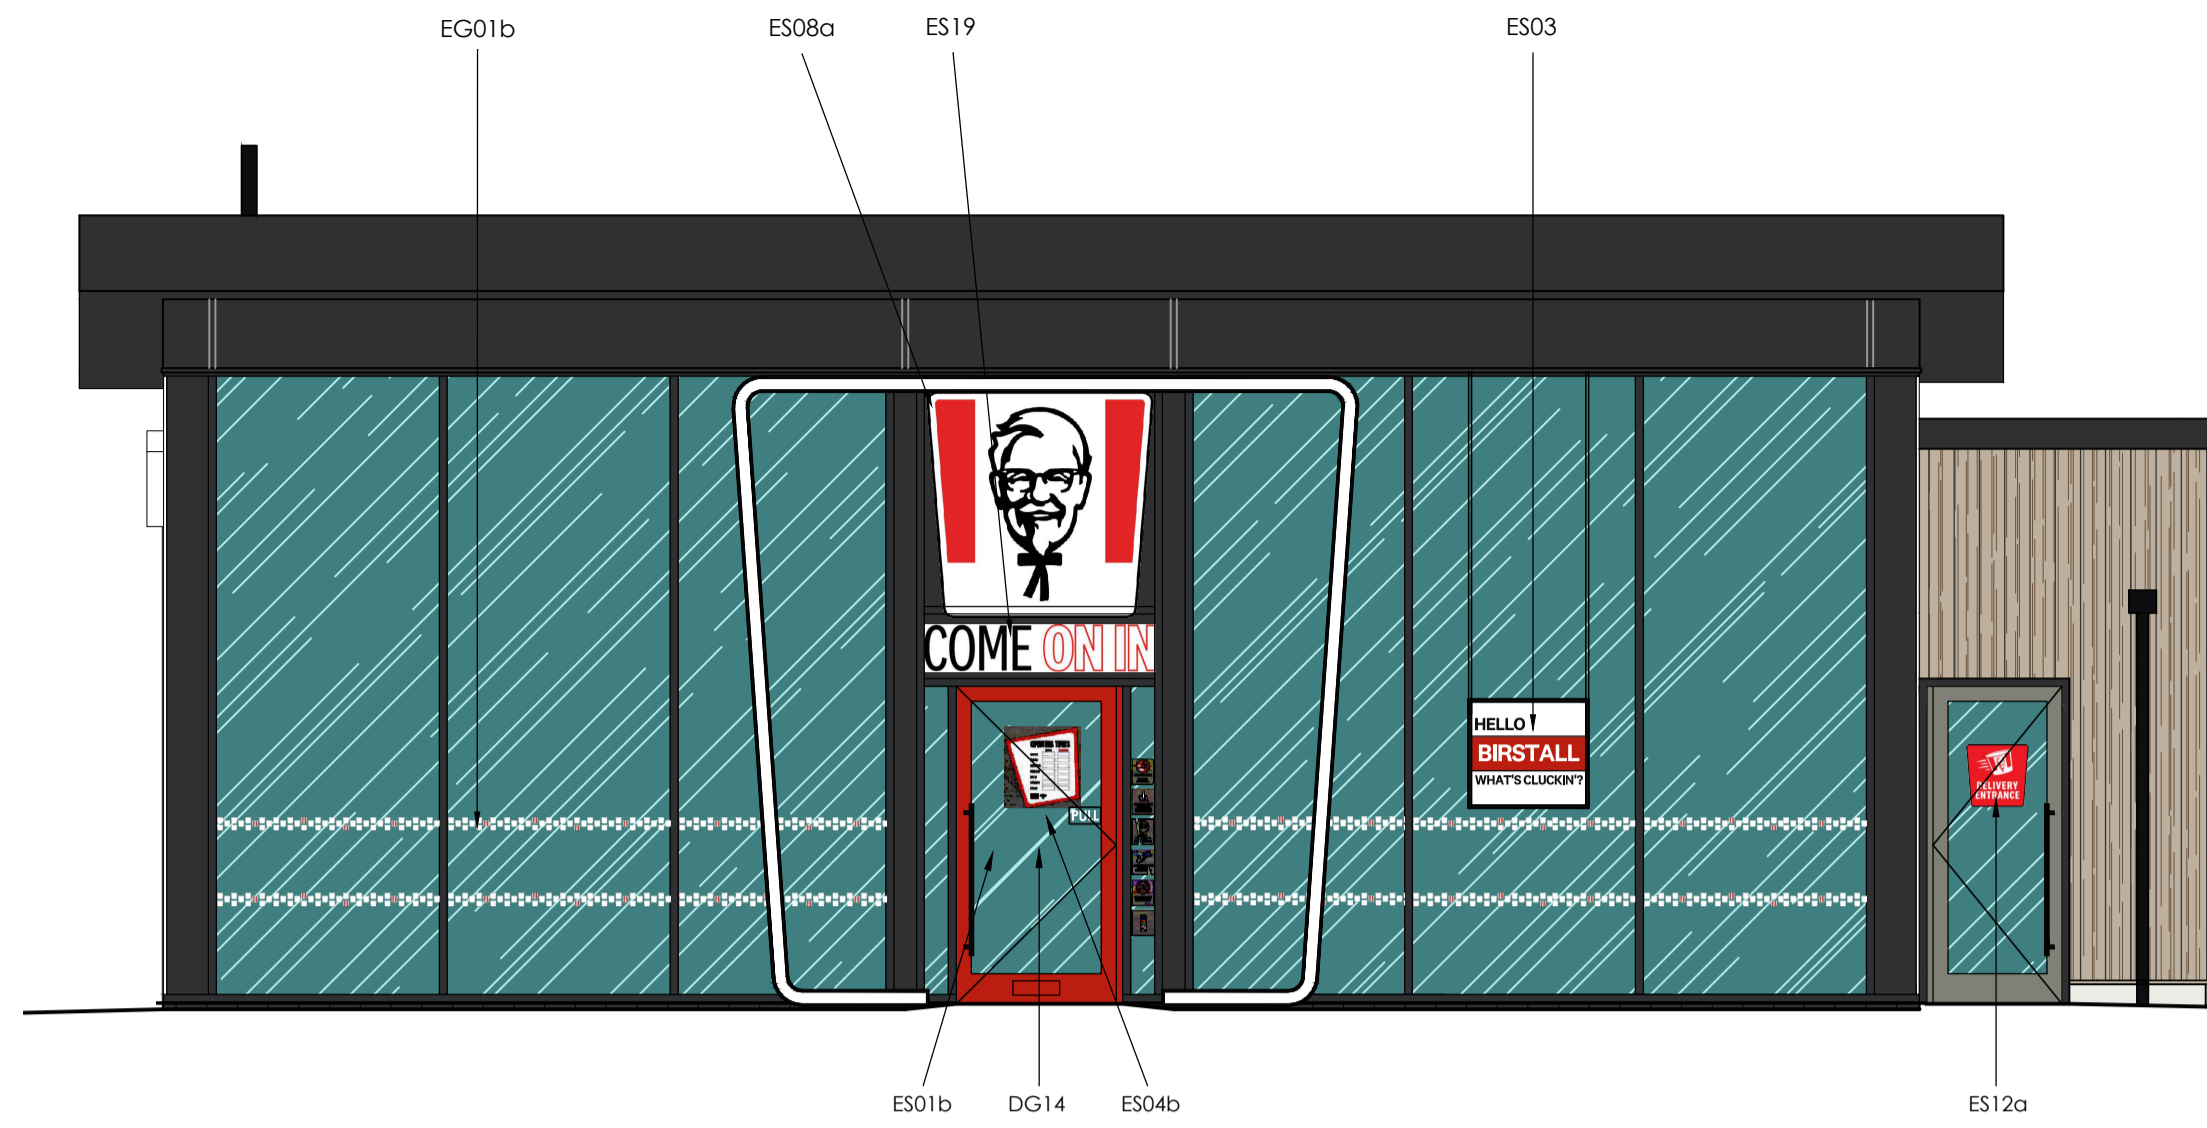

proposed front elevation

scale - 1:50 @ A1

signage image info	description
	HELLO BIRSTALL (E001) INTERNALLY ILLUMINATED TEXT, HANGING IN WINDOW.
	OPENING HOURS (E004) VINYL APPLIED TO SIGN OUTSIDE OF STORE.
	KFC SIGNBOX - WHITE (WITH RED BACKGROUND) (E010) INTERNALLY ILLUMINATED SIGNBOX, COLOUR FACED ON BOTH SIDES. FREE CUT LETTERS CUT THROUGH SIGNBOX TO SPILL OUT FROM FACE AND LED ILLUMINATION BY SLOAN LED PANEL.
	COCHON & BUCKET (E011) 180MM HIGH INTERNALLY ILLUMINATED COCHON SIGN BOX FABRICATED FROM BACK PANEL. USE COCHON & BUCKET SIGN CLAMP WITH SPILL. USE FACE PANEL DECORATED WITH 30x VINYL TO FORM COCHON LOGO. SIGN TO BE ILLUMINATED BY LEDS.
	DRIVE THRU ENTRANCE - VINYL (E012) RED SIGNBOX AS VINYL WITH WHITE WRITING APPLIED TO INSIDE OF SIGNBOX.
	ENTRANCE DOUBLE-DOOR SIGNBOX (E013) MATT CUT VINYL REVERSE APPLIED TO SIGNBOX. RED/BLACK ABOVE ENTRANCE DOOR. VERTICALLY ALIGNED WITH CLADDING PANEL. HORIZONTALLY ALIGNED BETWEEN MARK FROM SIGNBOX AND FRAMEWORK.
	NEW BUCKET PORTAL (E014) WHITE SIGNBOX ILLUMINATED BUCKET SHAPED PORTAL TO BE ILLUMINATED THROUGH SIGNBOX. SPILL.
	WINDOW MANIPULATION (E015) WHITE SIGNBOX WITH RED BONES ON CLEAR VINYL. APPLIED TO INSIDE OF WINDOW.
	11 HERBS AND SPICES EXTERNAL GRAPHIC (E016) VINYL CUT GRAPHIC APPLIED OVER EXTERNAL WALL CLADDING. SEE SITE SPECIFIC.
	EXTERIOR FEATHER GRAPHIC - VINYL CUT (E017) VINYL CUT GRAPHIC APPLIED OVER EXTERNAL WALL CLADDING. SEE SITE SPECIFIC.
	CHICKEN EXTERNAL GRAPHIC (E018) VINYL GRAPHIC APPLIED OVER EXTERNAL WALL CLADDING. WHITE AND BLACK. SEE SITE SPECIFIC.
	CLUCKIN' GOOD (E019) VINYL CUT GRAPHIC APPLIED OVER EXTERNAL WALL CLADDING. WHITE AND BLACK. SEE SITE SPECIFIC.
	IT'S FINGER LICKIN' GOOD (E020) VINYL GRAPHIC APPLIED OVER EXTERNAL WALL CLADDING. BLACK OR WHITE. SEE SITE SPECIFIC.

© copyright 2024

This drawing and the copyrights and patents therein are the designer's property and may not be used or reproduced - only under contract. All rights reserved.

ALL DIMENSIONS TO BE CHECKED ON SITE.
DO NOT SCALE FROM THIS DRAWING EXCEPT FOR THE PURPOSES OF LOCAL AUTHORITY PLANNING

rev	date	description
B.	11/12/25	Building updated from working drawings and signage updated to suit latest requirements
A.	20/09/24	amended unit footprint.

Frank Belshaw
Building Surveyors Limited

wheatley springs barn, wheatley lane road,
barrowford, nelson, lancashire, BB9 6QS.
tel no. (01282) 699668. fax no. (01282) 602447.

Soul Foods Group



NEW DRIVE THRU 2

store address
BIRSTALL
GELDERD ROAD,
BIRSTALL, BATLEY,
WF17 9TB
client
CHICKEN CABINS LTD

drawing title
PROPOSED
EXTERNAL ELEVATIONS


drawn by	checked	date
SES	---	27/09/24
store no.	scale	
0000	1:50 @ A1	

drawing no.	FB ref.	revision
0000/2024/G211	2024/84	B



proposed "pick up" side elevation

scale - 1:50 @ A1

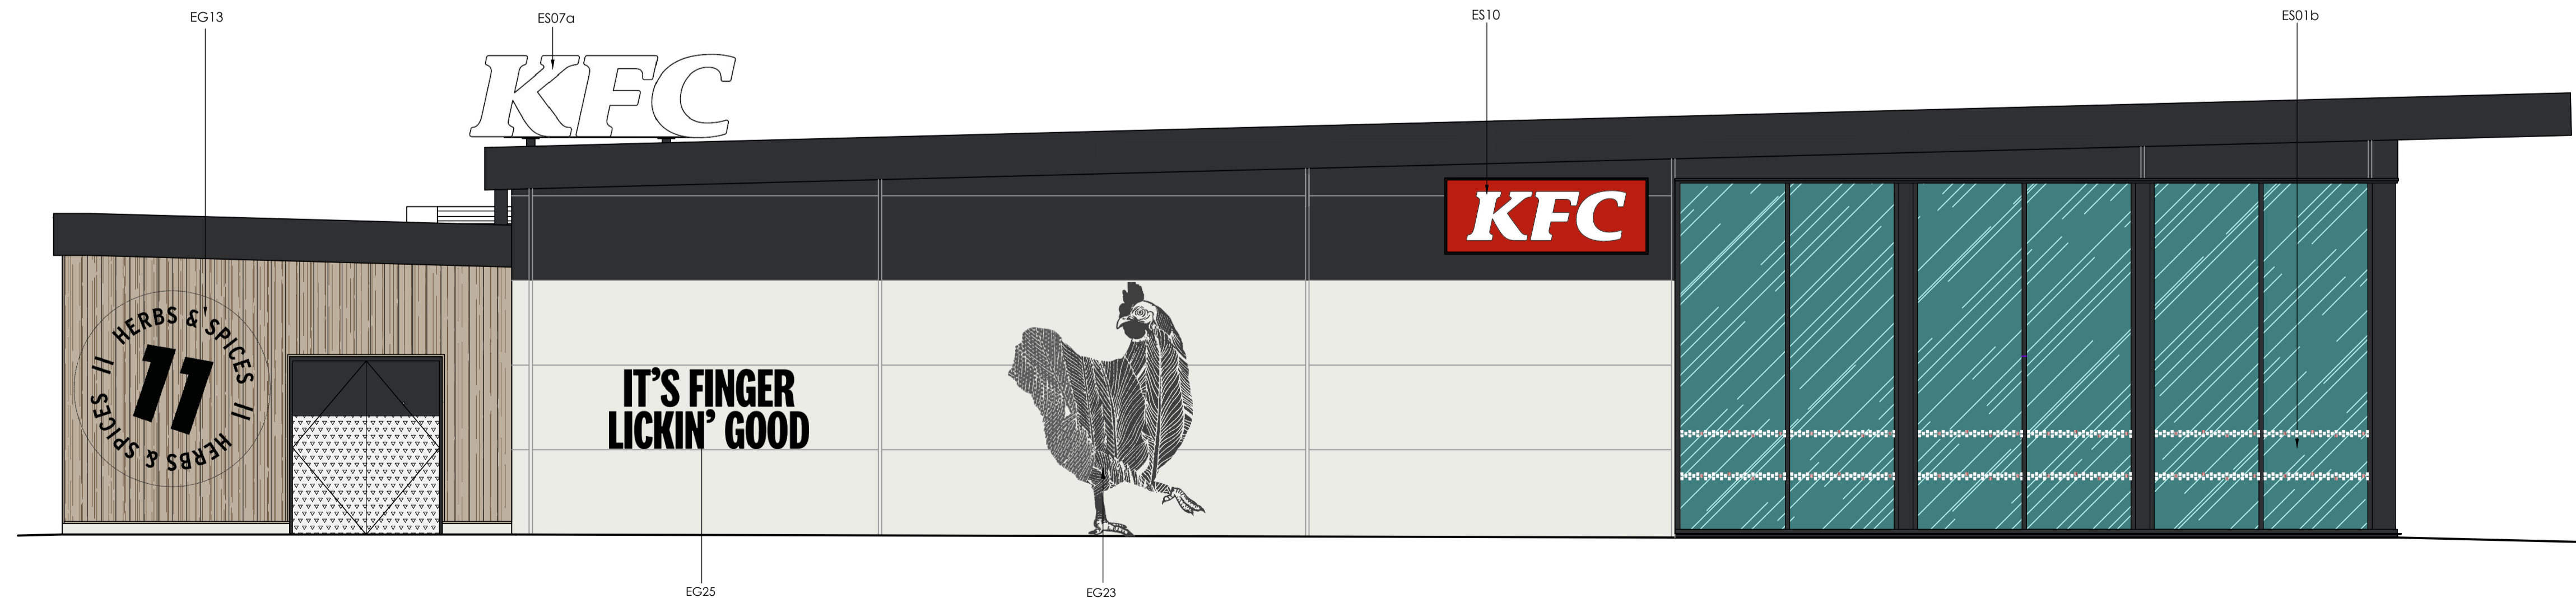

proposed "order" side elevation

scale - 1:50 @ A1

