



PLAN




FRONT ELEVATION

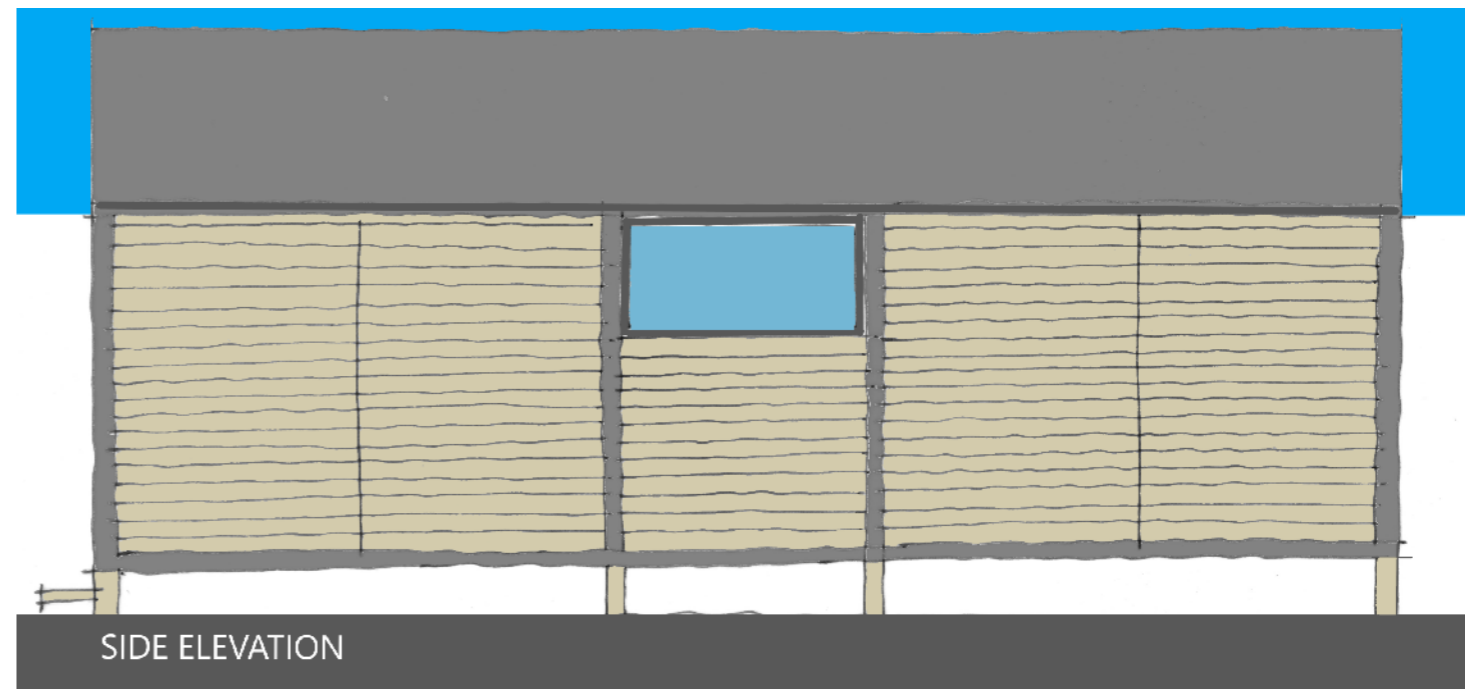

SIDE ELEVATION

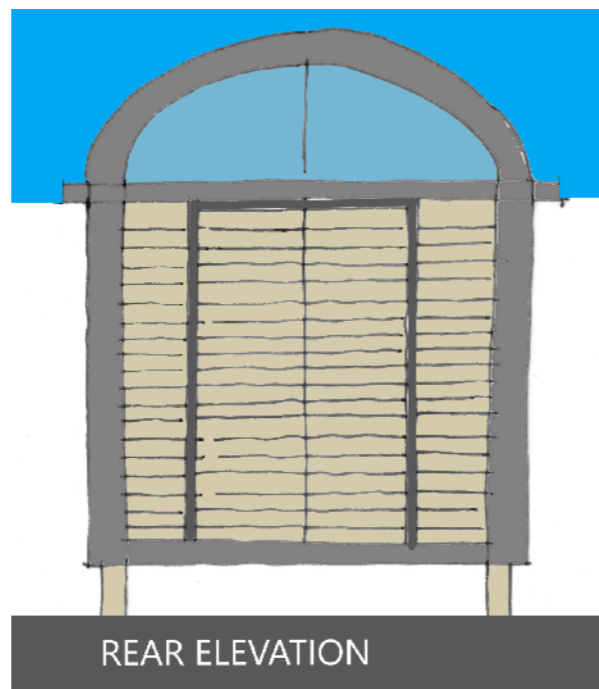


REAR ELEVATION

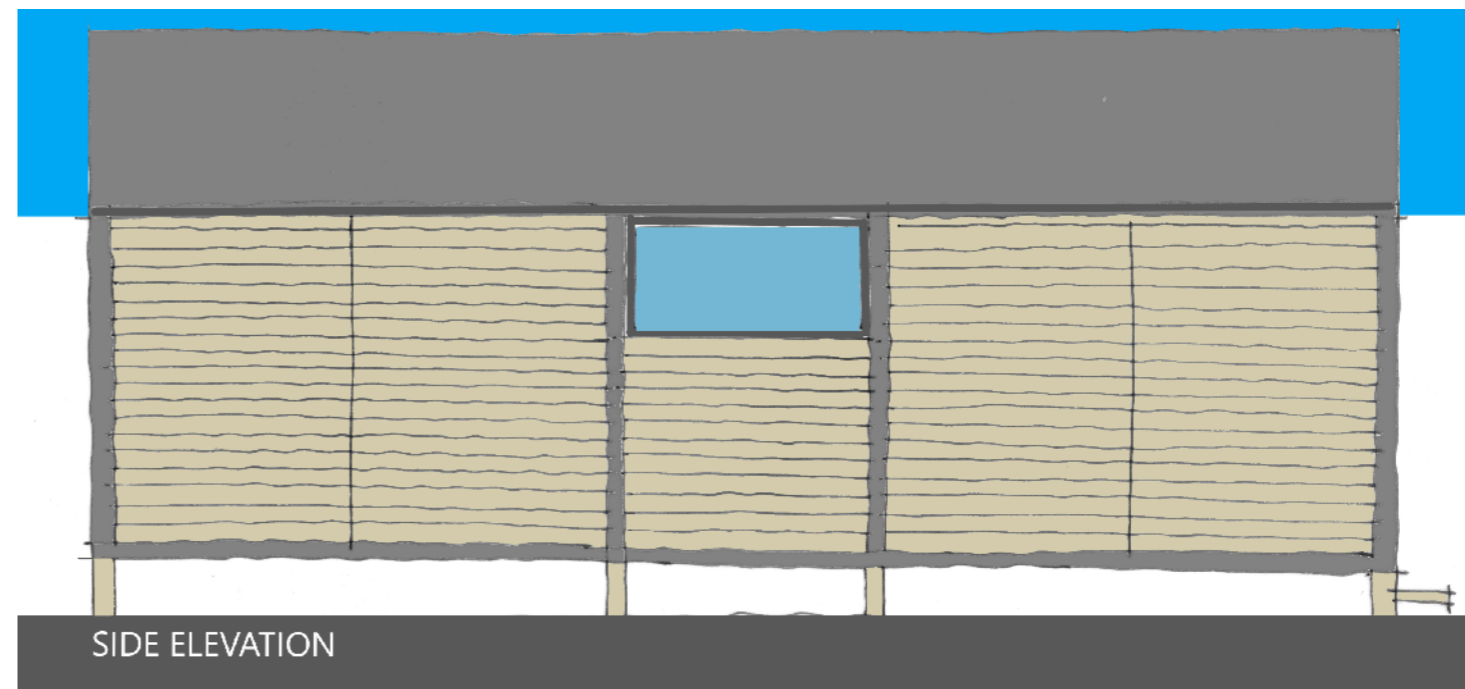

SIDE ELEVATION

1:50 SCALE BAR

 

CLIENT
MR & MRS A MARWOOD

DRAWING TITLE
GA DRAWING - PROPOSED CAMPING POD

PROJECT THE ACRES, 9 GREENFIELD CLOSE,
UPPER DENBY, HUDDERSFIELD, HD8 8UT

JOB NO
WHPR
25-0095

DRG NO
01

REV
-

SCALE @ A3
1:1250

DATE
17 12 25

This drawing is the property and copyright of WHP Residential Ltd, Shepley, Huddersfield, Tel. 01484 602377, Fax. 01484 602723, Email. enquiries@waltonhorsfall.co.uk and must not be amended or reproduced without written consent. Use only figured dimensions, do not scale, and report any anomalies.