



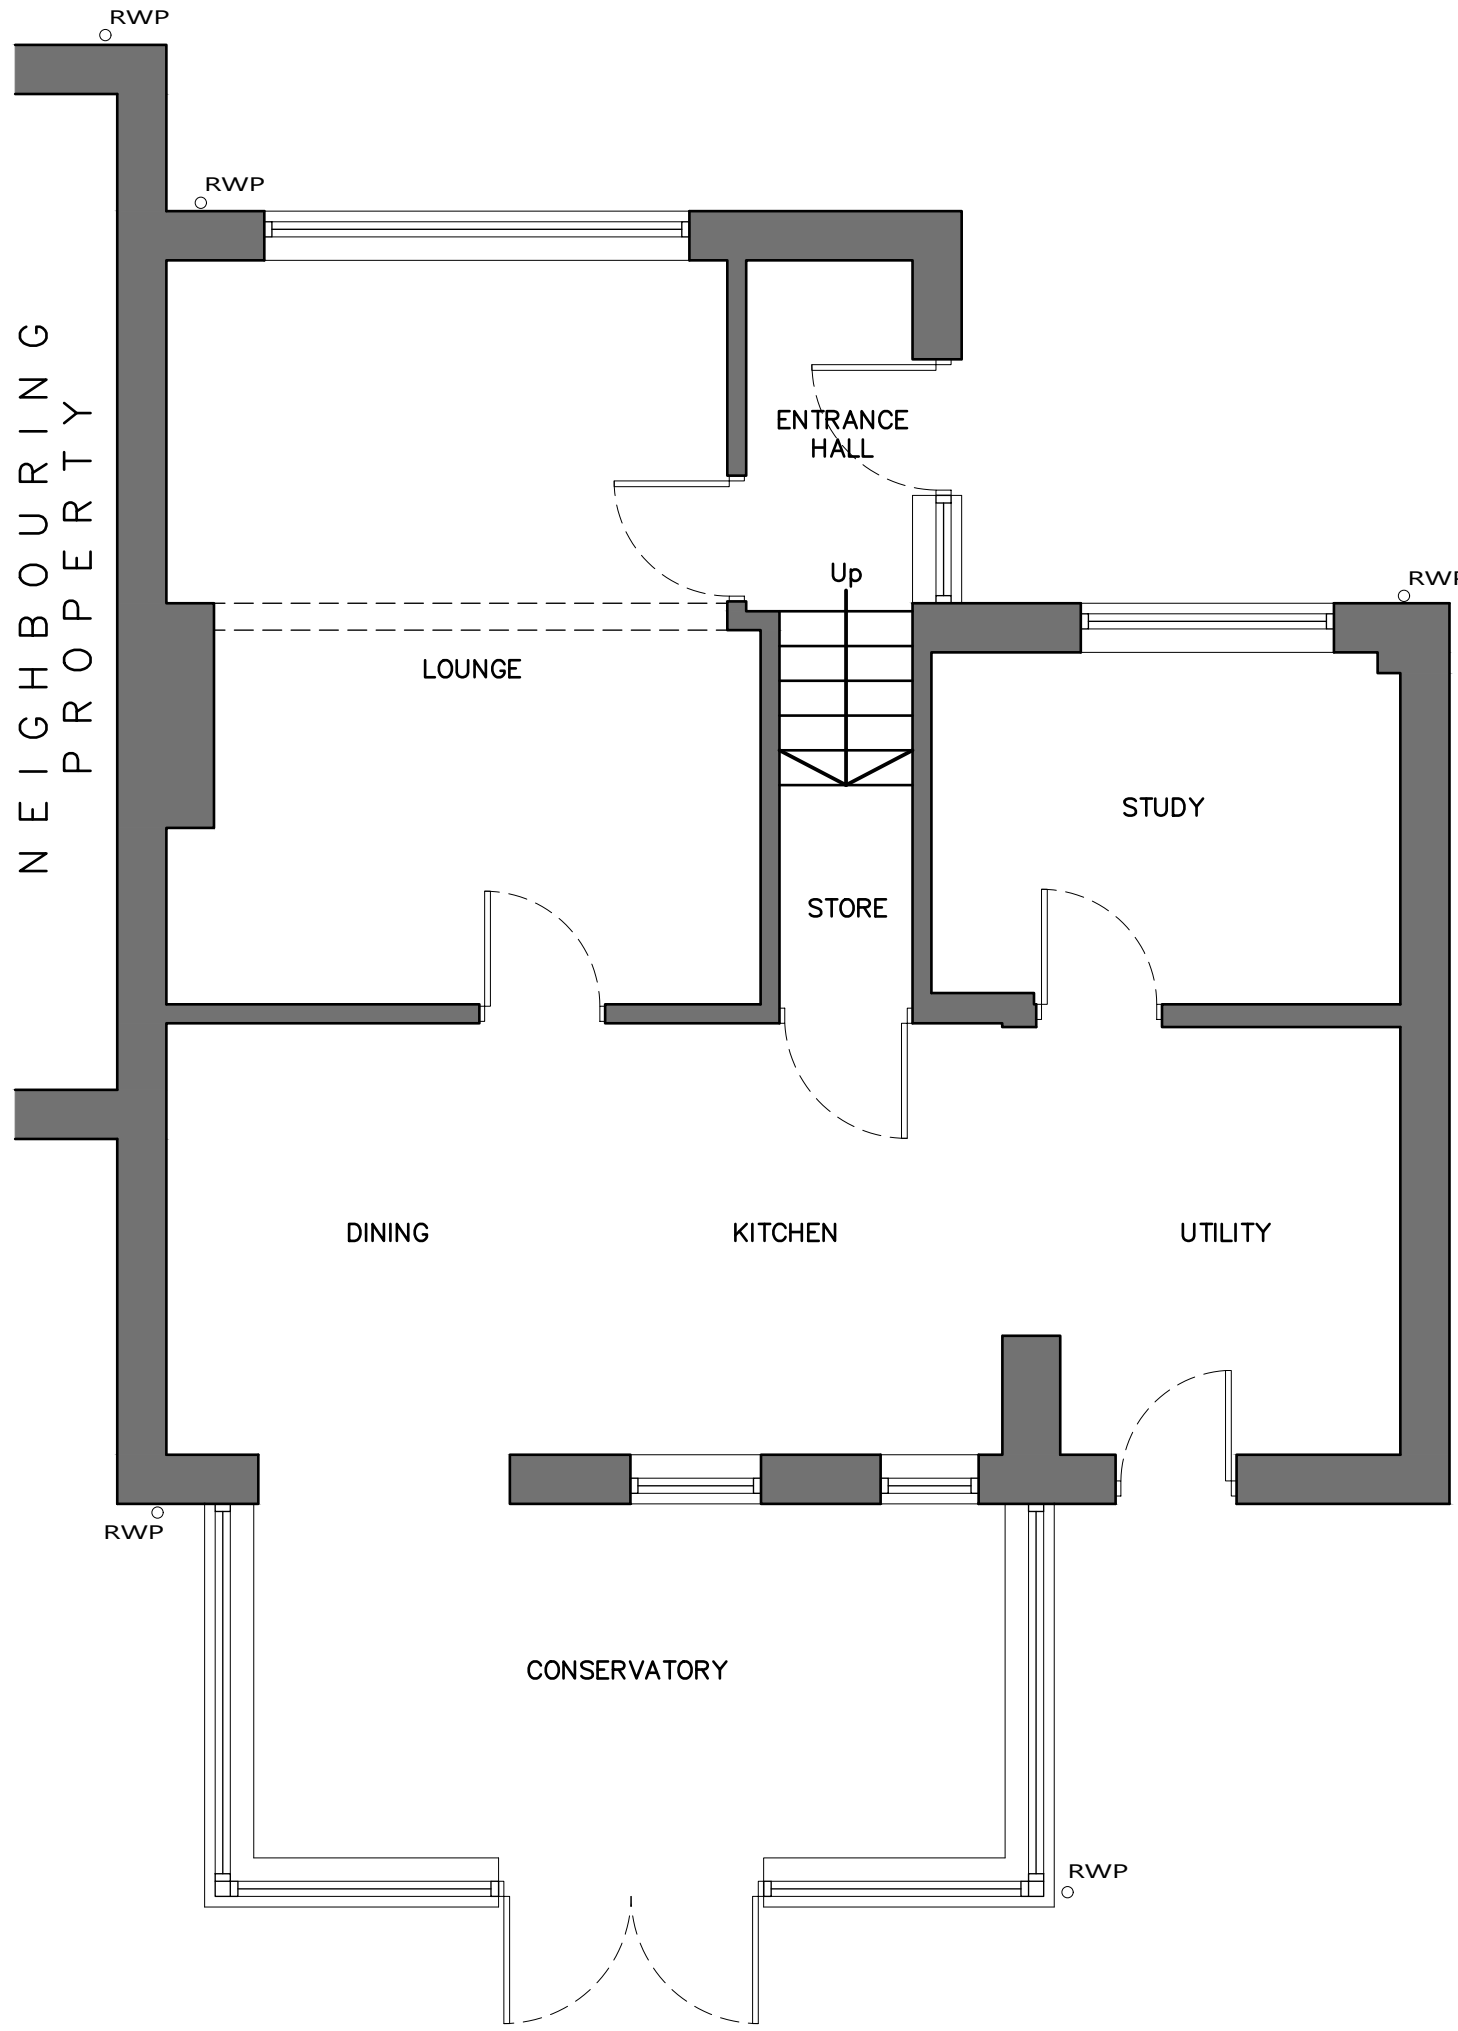


EXISTING GROUND FLOOR PLAN
Scale 1:50

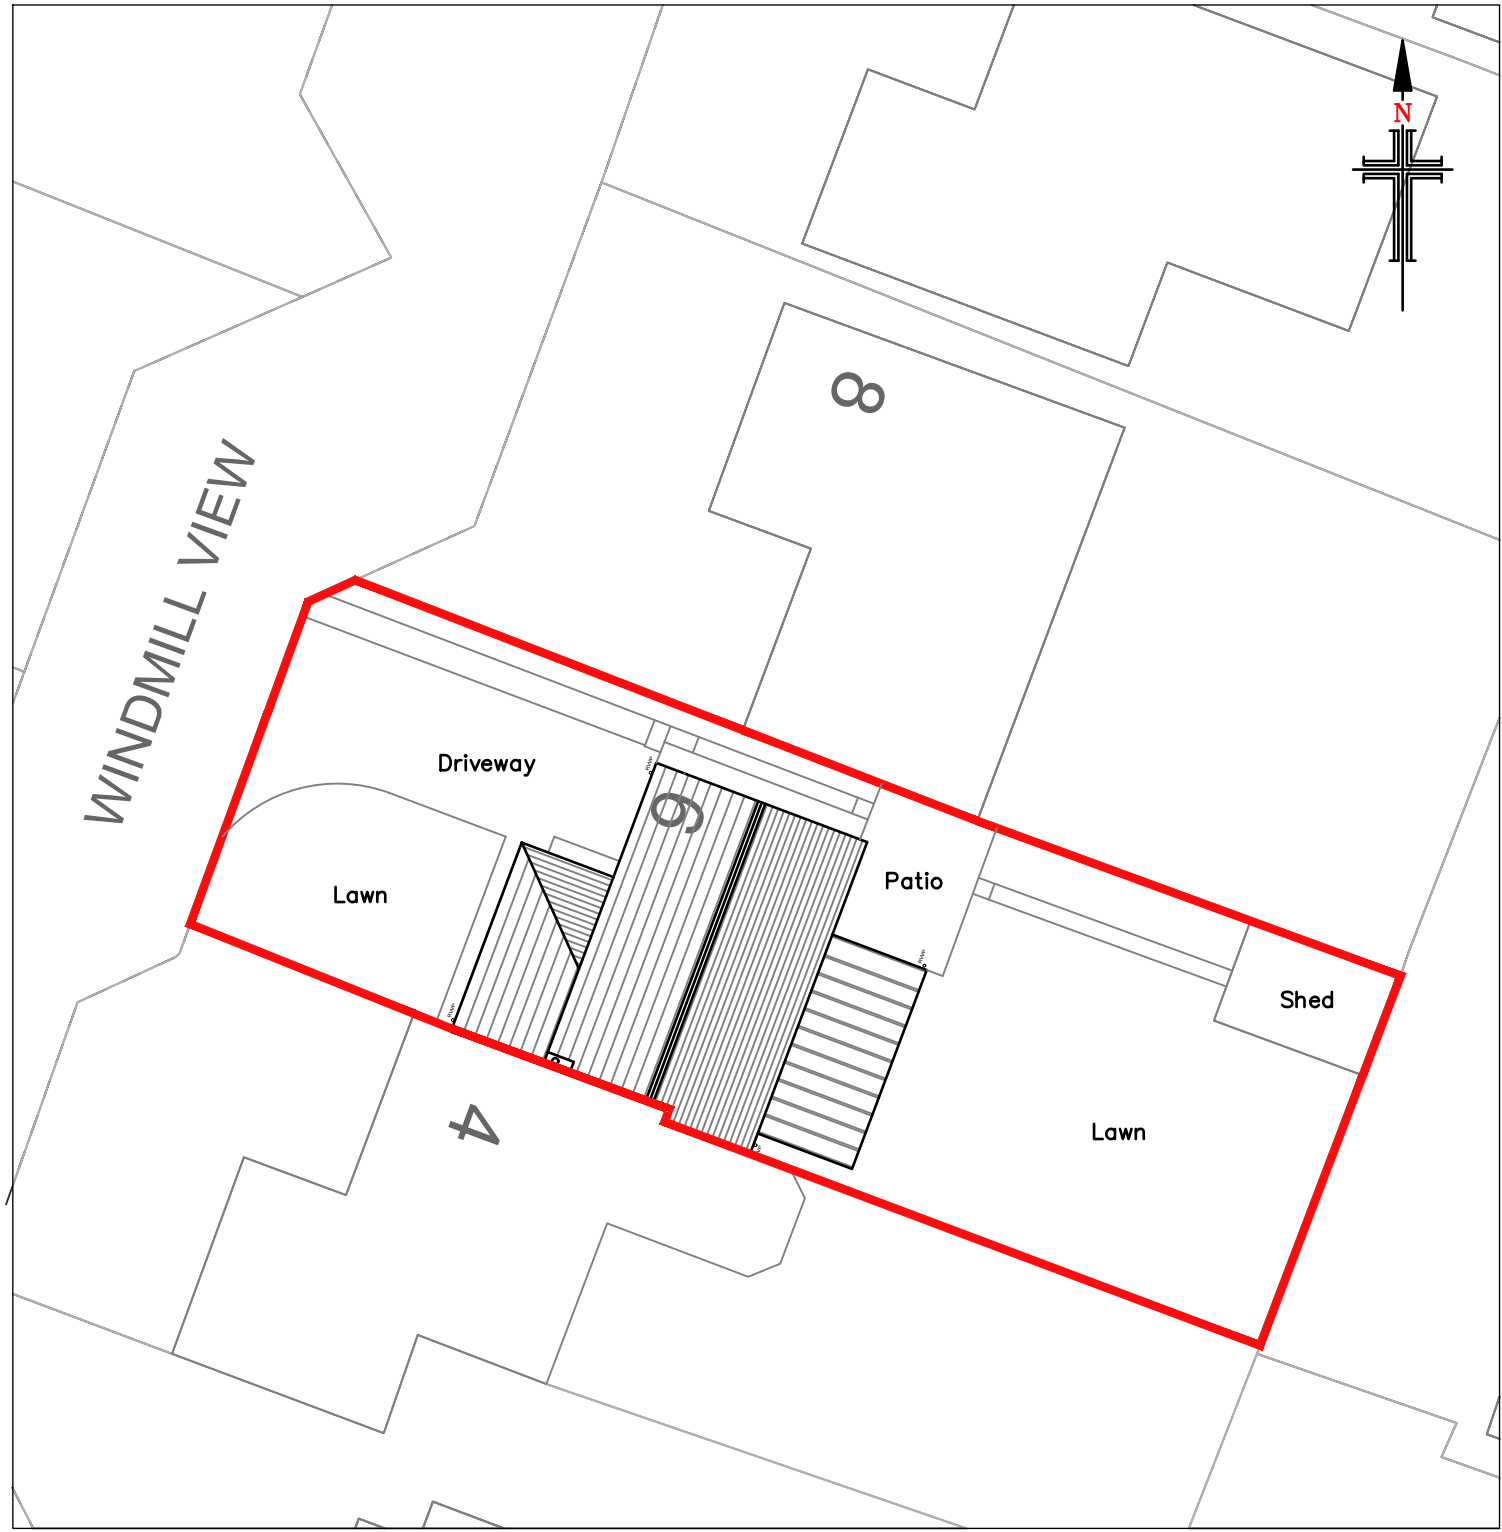

EXISTING SITE LAYOUT
Scale 1:200




EXISTING NORTH WEST FACING FRONT ELEVATION
Scale 1:50

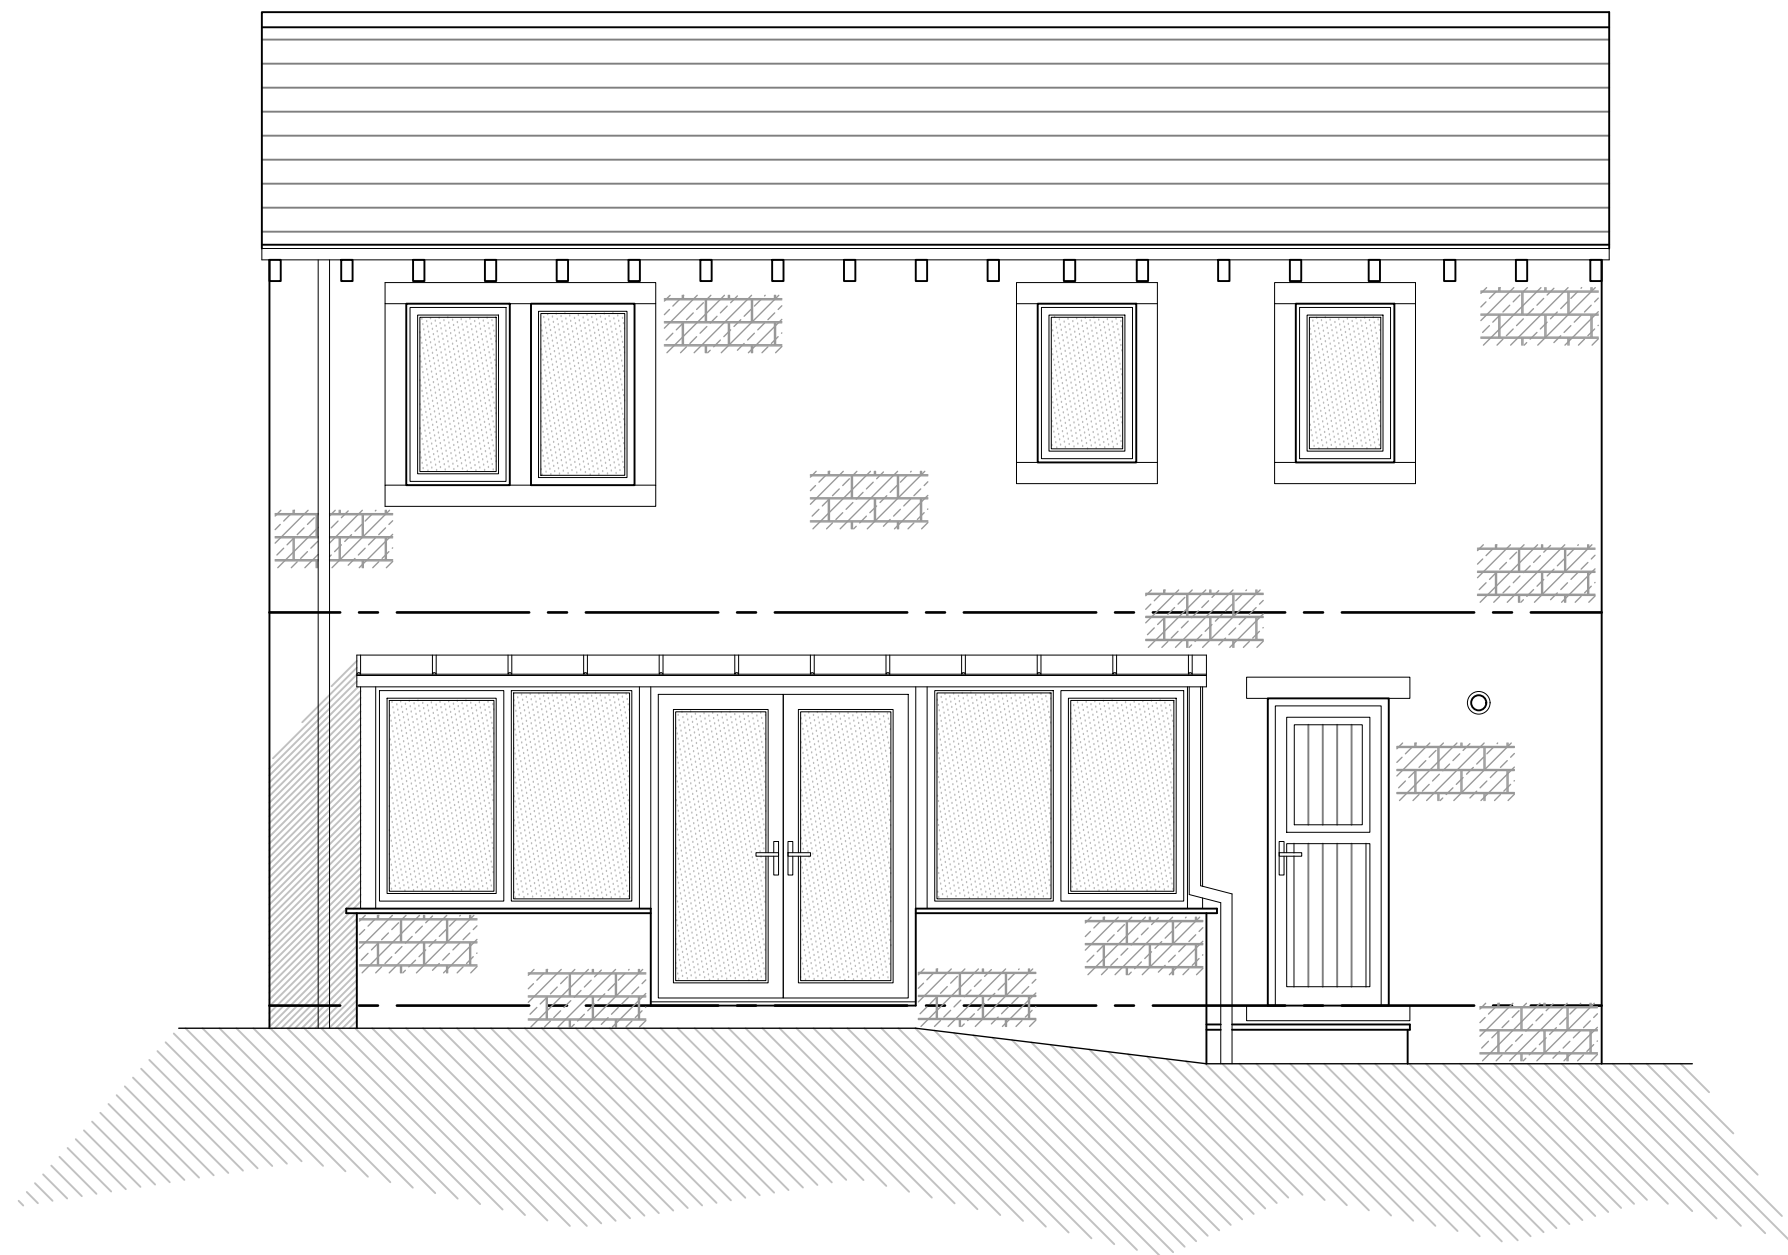


EXISTING SOUTH EAST FACING REAR ELEVATION
Scale 1:50

EXISTING MATERIALS	
• WALLS	– NATURAL COURSED STONE
• ROOF	– BLACK TIMBER CLADDING
• DOORS	– ARTIFICIAL STONE SLATES
• WINDOWS	– BROWN PVCu
• RAINWATER GOODS	– BROWN PVCu
	– BLACK PVCu

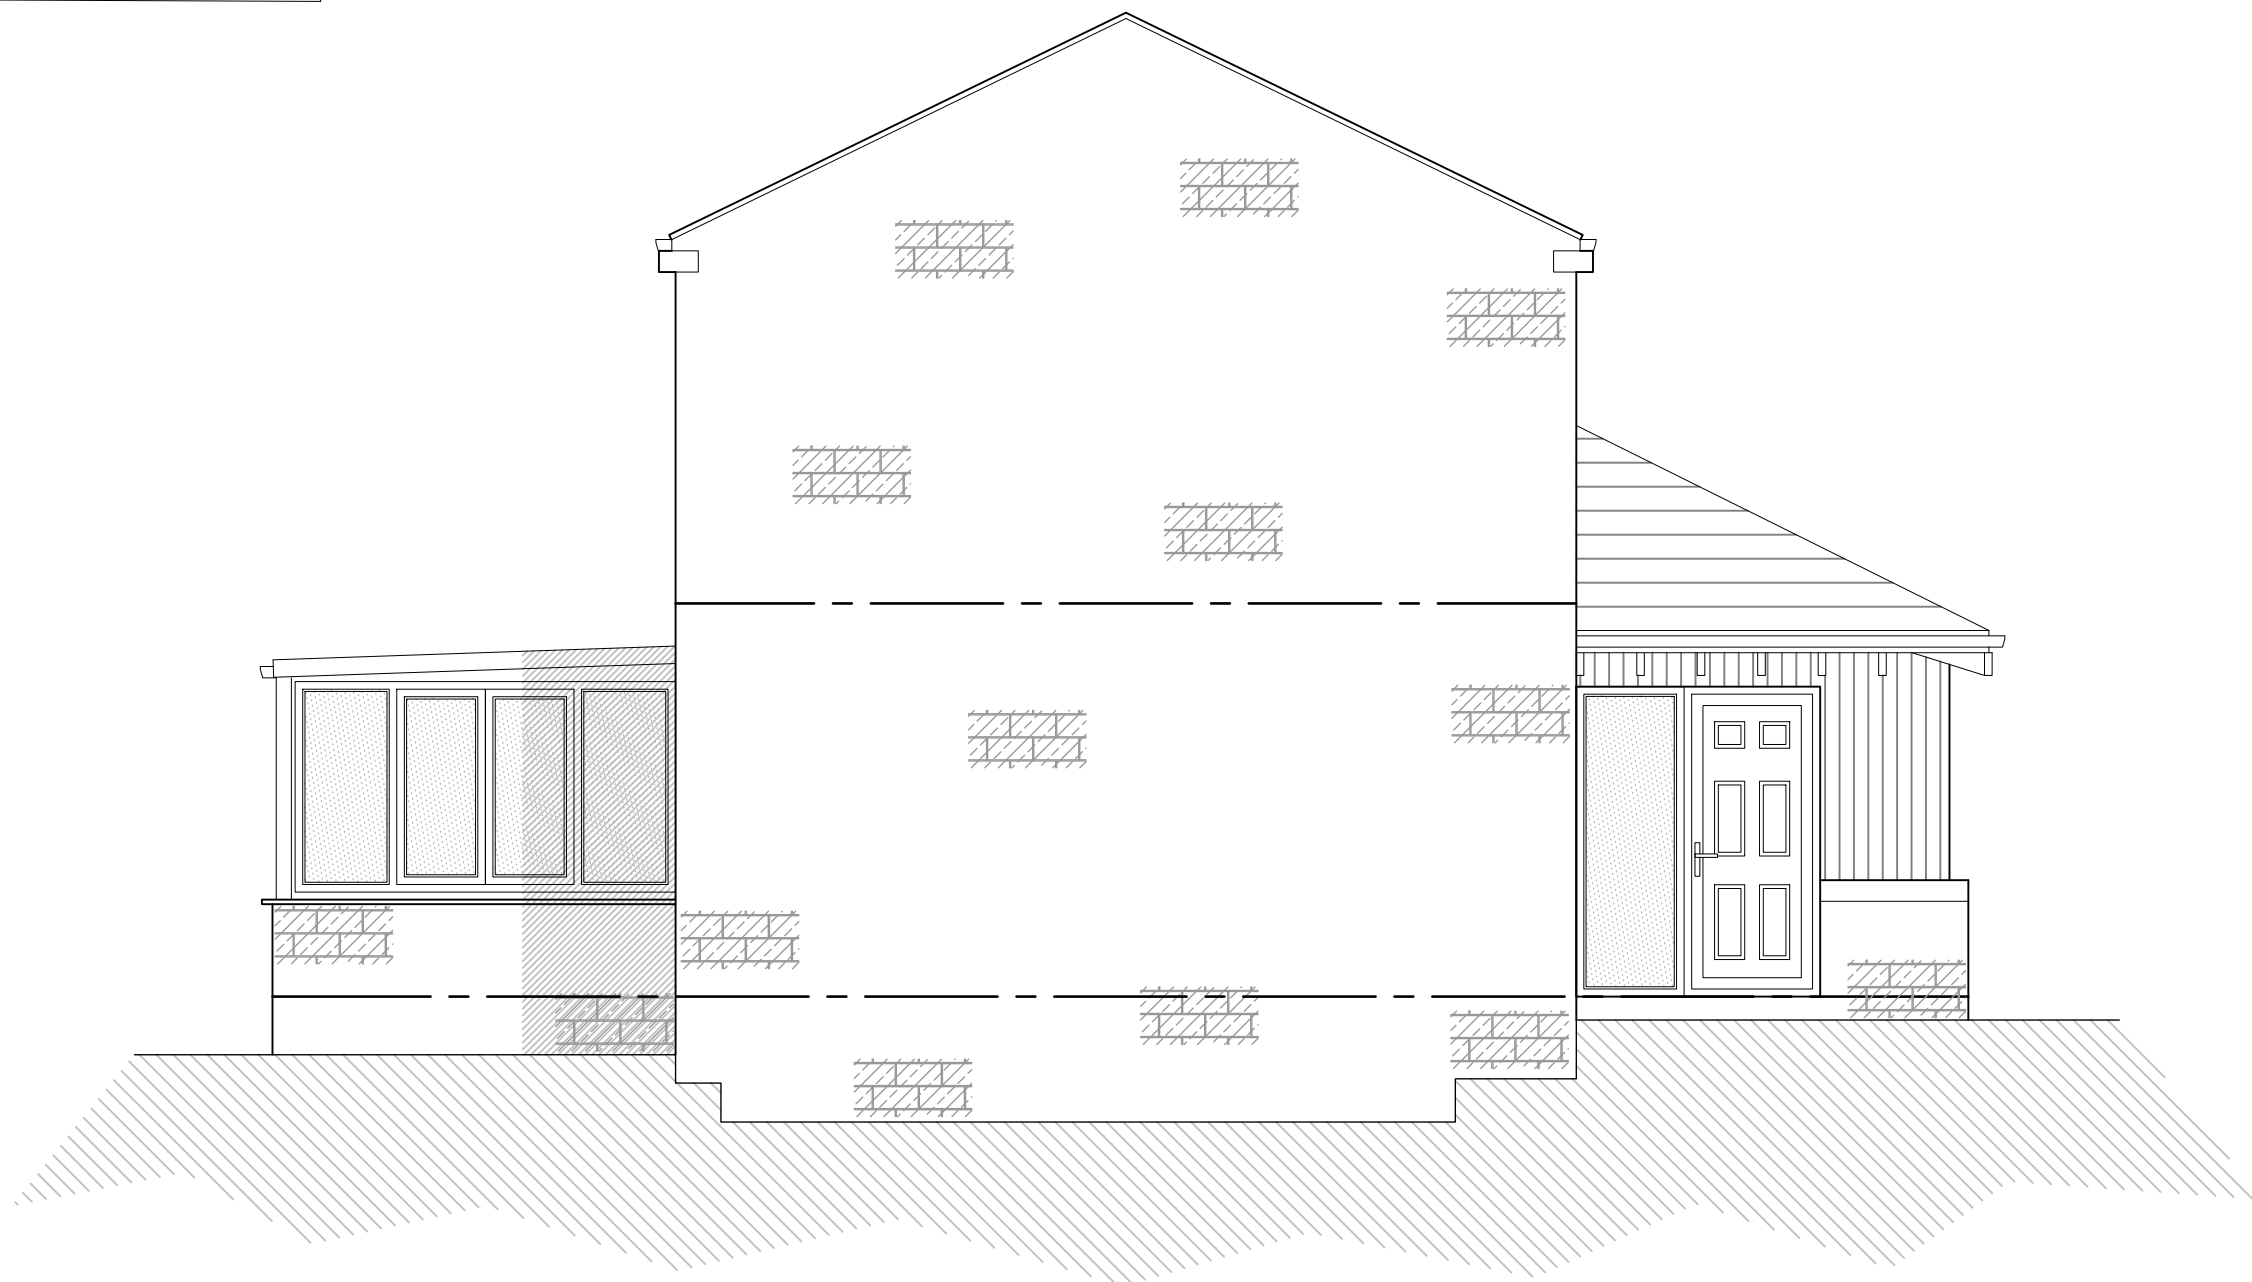

EXISTING NORTH EAST FACING SIDE ELEVATION
Scale 1:50

Construction staff and operatives must ensure the principal contractor has provided thorough and accurate information on all health and safety aspects relating to the designs identified on this drawing including the review of:	
• Designers/contractors risk assessments • Method statements • Permit to work • Pre construction information	
The designers note that the following health and safety risks relating to this drawing have not been eliminated during the design process:	
ref	residual risk

 

A	First Issue	revision	date	by	chk

All dimensions to be verified on site and the Architect informed of any discrepancy. All drawings and specifications should be read in conjunction with the Health and Safety Plan; all conflicts should be reported to the CDM Co-ordinator.
This drawing is the Property of Holme Architecture Limited ©
DO NOT SCALE FROM THIS DRAWING

☒ preliminary	☐ comment	☐ construction
☐ planning	☐ tender	☐ record

holmearchitecture
17a Chapelgate · Scholes · Holmfirth · HD9 1SX
Tel: 07975977532
matt@holmearchitecture.com
www.holmearchitecture.com

Mrs & Mrs J & C Summers 6 Windmill View, Scholes, Holmfirth			
drawn by	checked by	date	scale @ A1
JH	--	--.--	As Shown
Proposed extensions and internal alterations			
Existing Floor Plan Elevations & Site Layout			
project number	drawing number	revision	
125	200	A	