




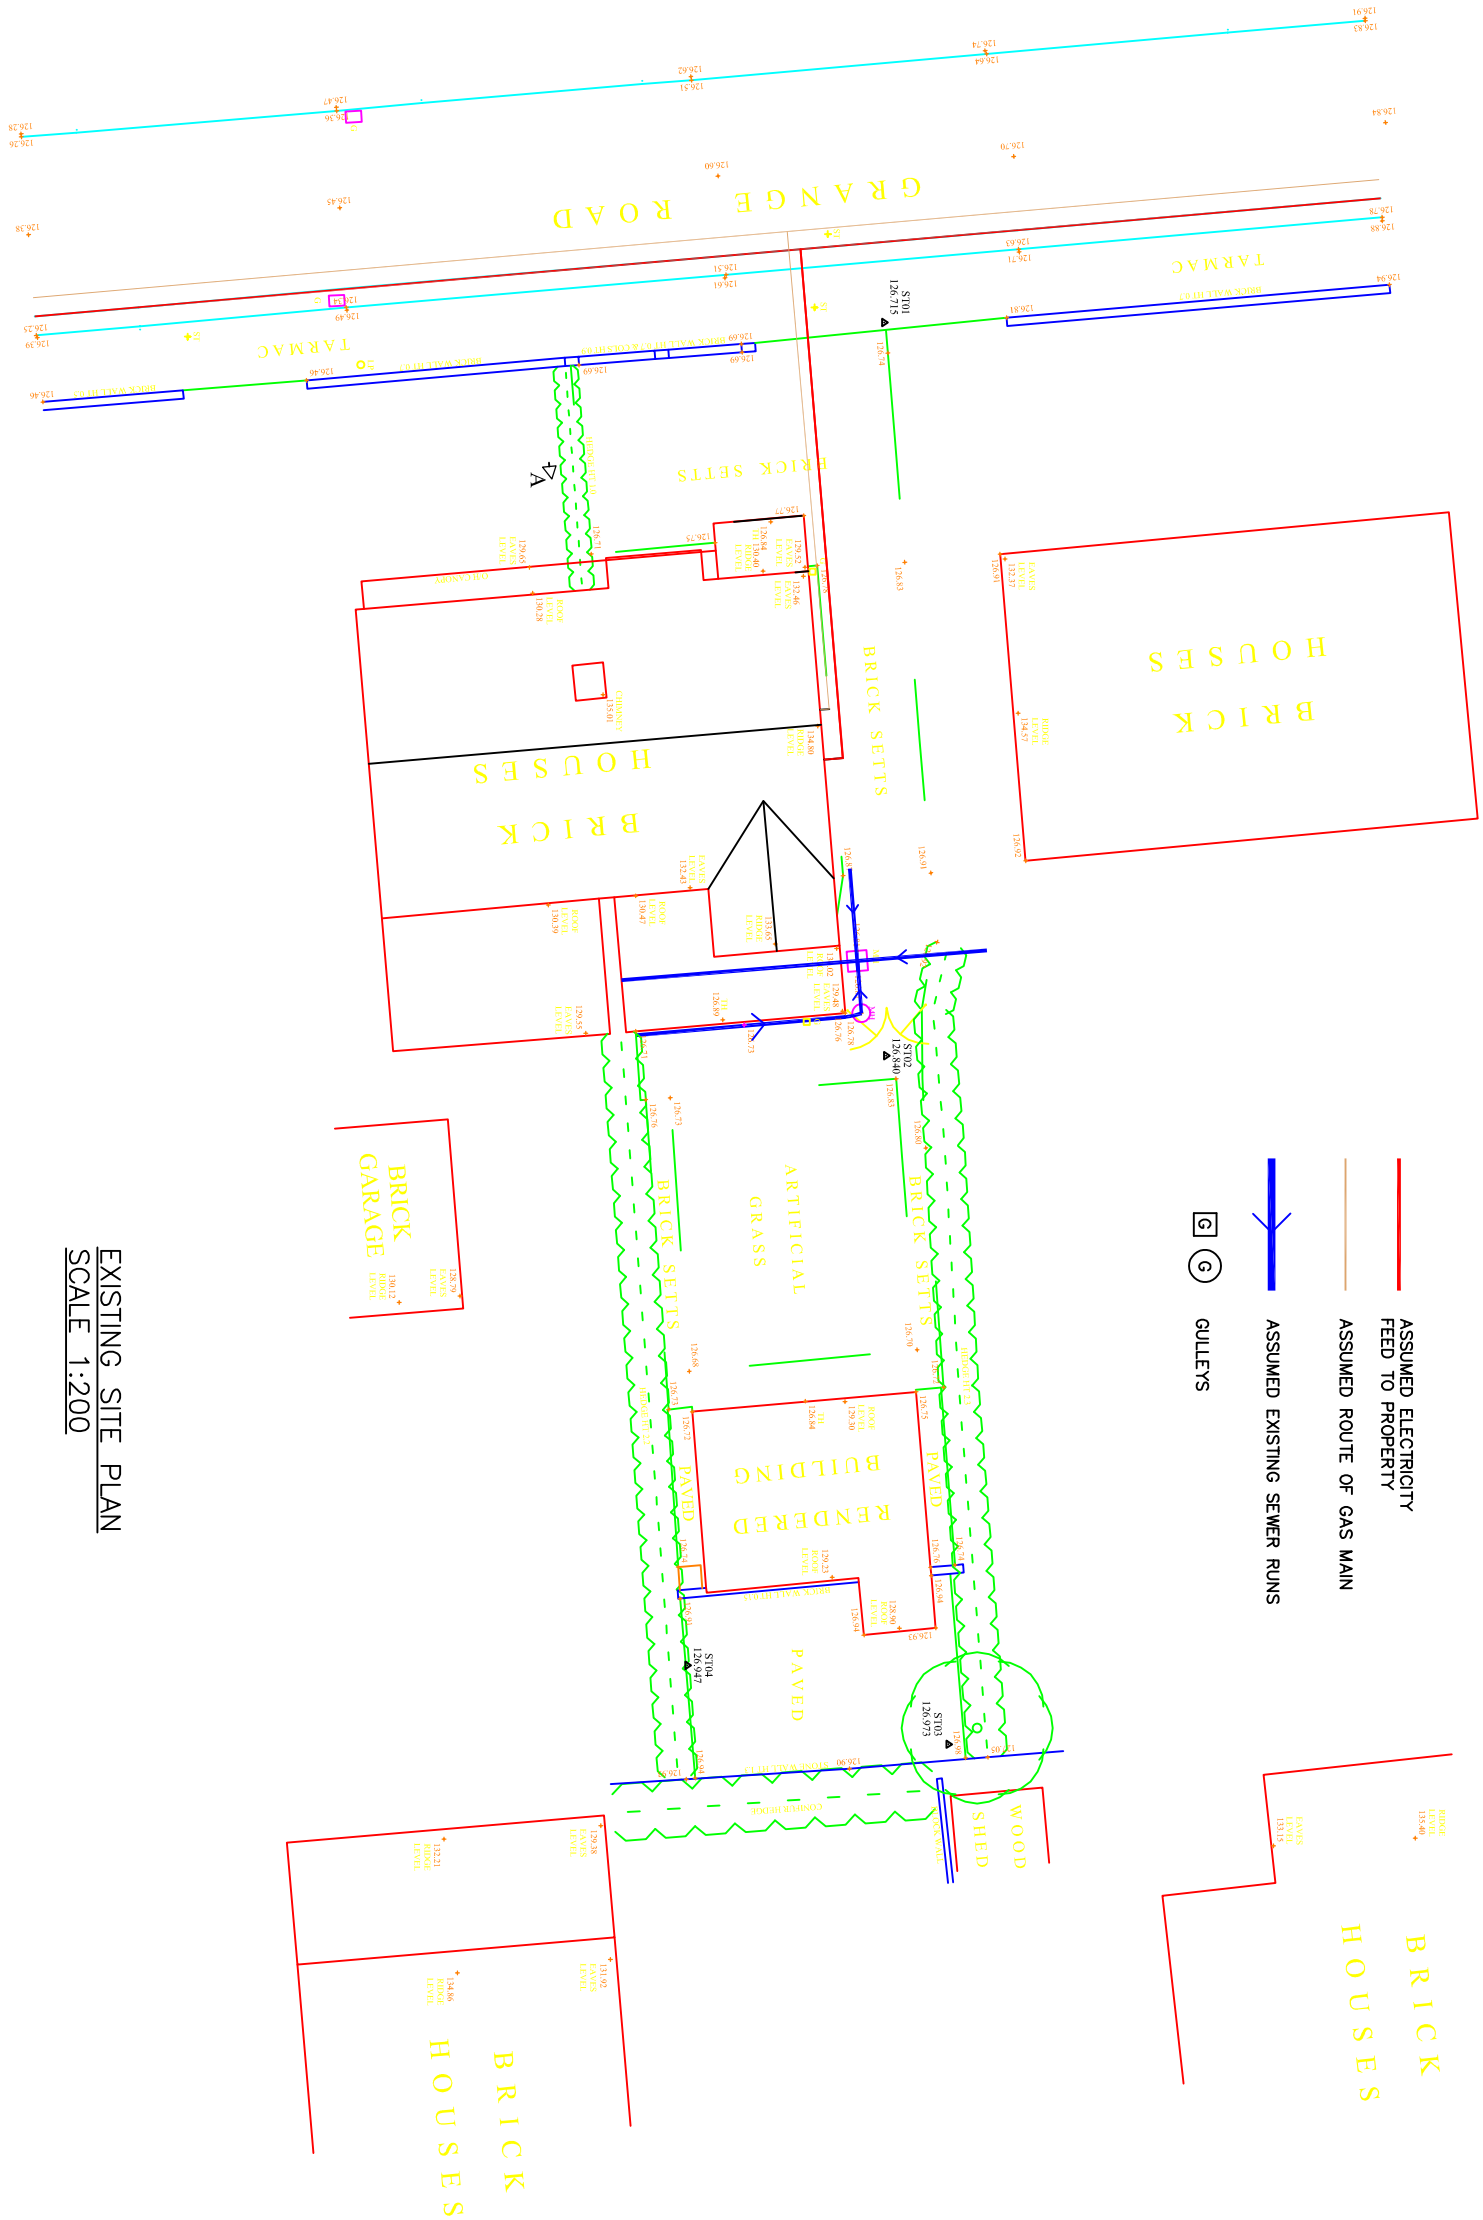


EXISTING SITE PLAN
SCALE 1:200

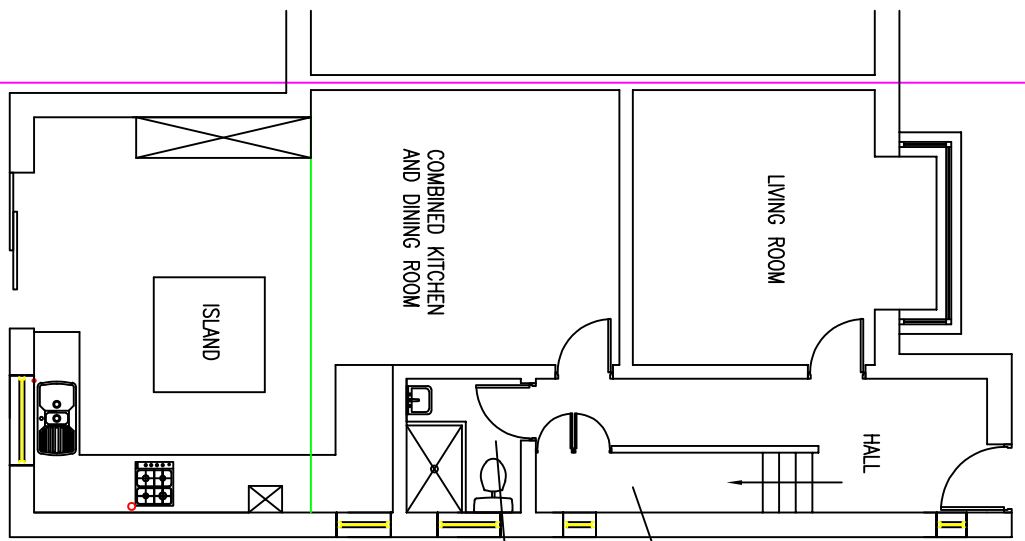


EXISTING GROUND FLOOR PLAN
SCALE 1:100

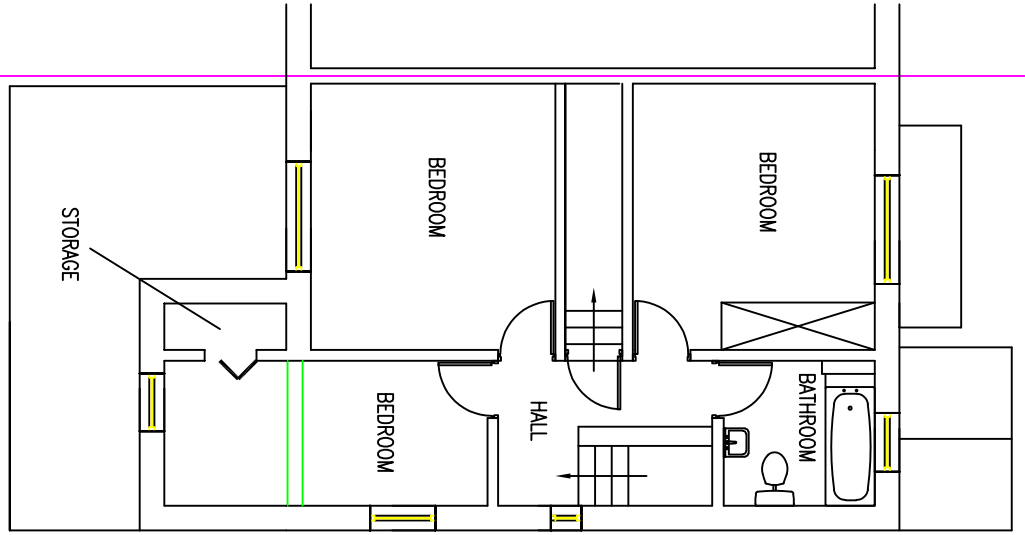


EXISTING FIRST FLOOR PLAN
SCALE 1:100

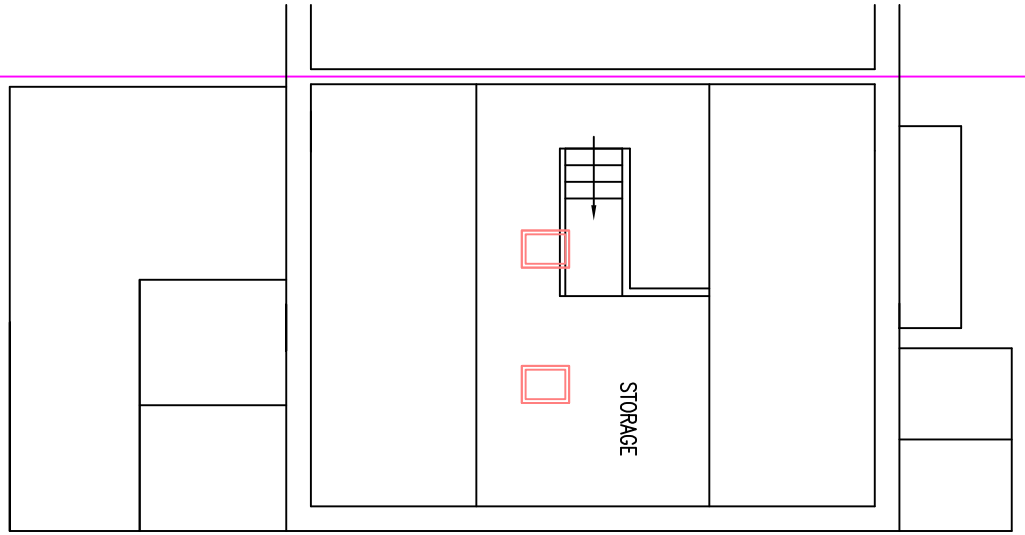


EXISTING LOFT FLOOR PLAN
SCALE 1:100

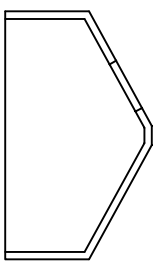


EXISTING SECTION
THROUGH ROOF
SCALE 1:100

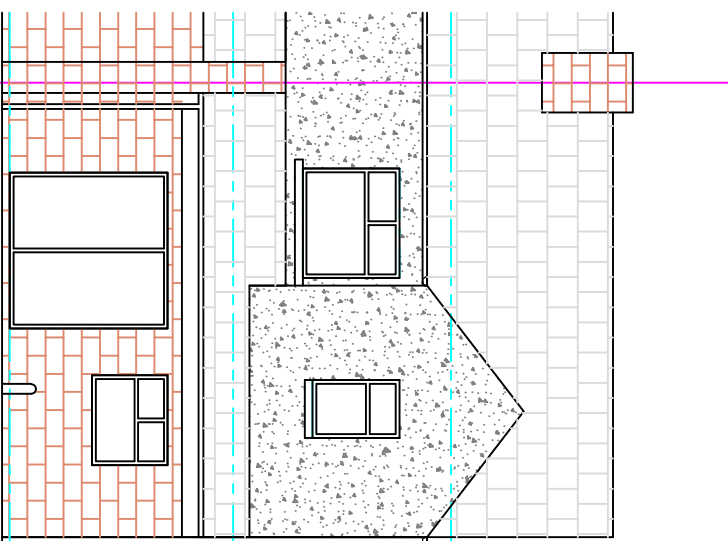

EXISTING REAR ELEVATION
SCALE 1:100

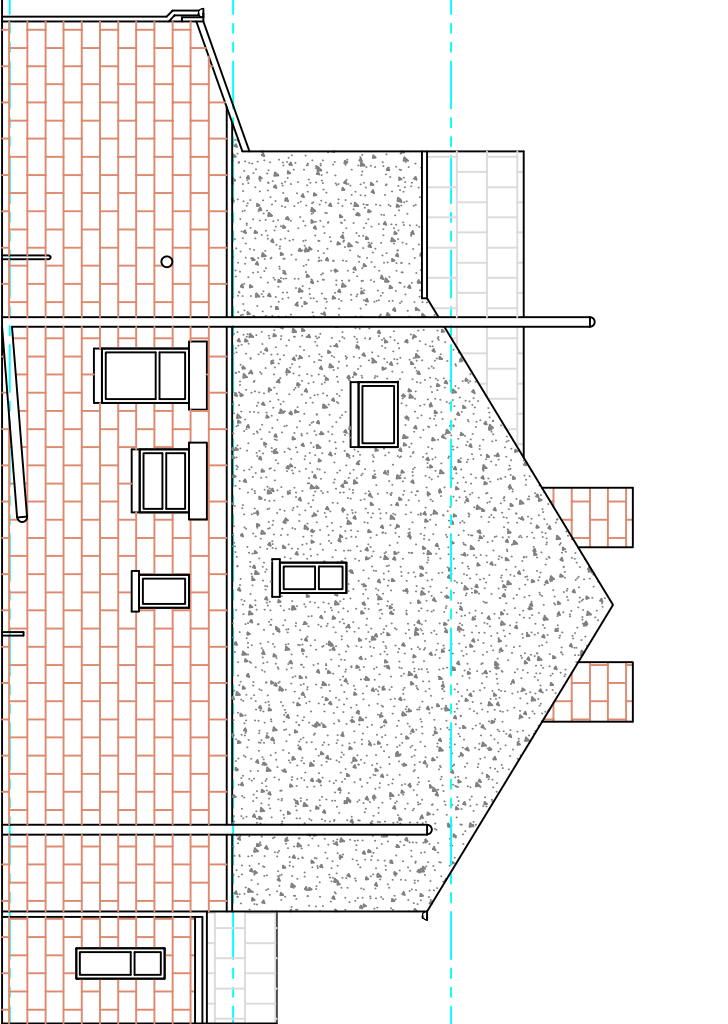

EXISTING SIDE ELEVATION
SCALE 1:100

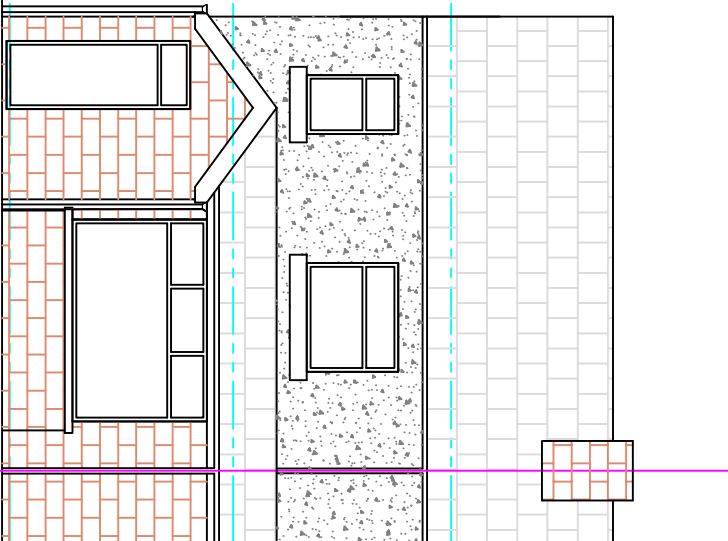


EXISTING FRONT ELEVATION
SCALE 1:100

NOTE – THIS DRAWING IS TO BE READ IN CONJUNCTION WITH DRAWING NO. S03 – WORK SPECIFICATION

NOTE – THIS DRAWING IS FOR PLANNING PURPOSES ONLY – FURTHER DETAILED DRAWINGS WILL BE REQUIRED AS PART OF A BUILDING REGULATIONS APPLICATION.

NOTE – DO NOT SCALE OFF DRAWING. DIMENSIONS TO BE CONFIRMED ON SITE

ALL DIMENSIONS IN MM

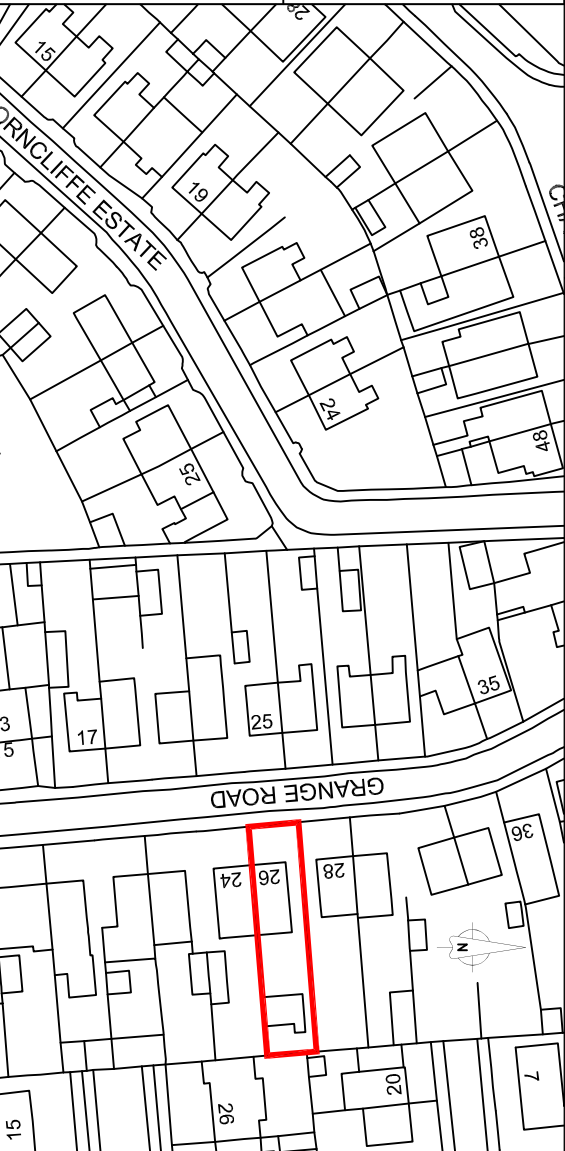

SITE LOCATION PLAN
SCALE 1:1250

Revisions		Planning Application for:	
Date		Extensions 56 Grange Road, Batley	
		Drawing Title:	
		Existing Plans and Elevations	
		Drawing No: S01	
		Rev	
		Scale: As shown	
		Paper Size: A1	