




Existing Layout and Elevations

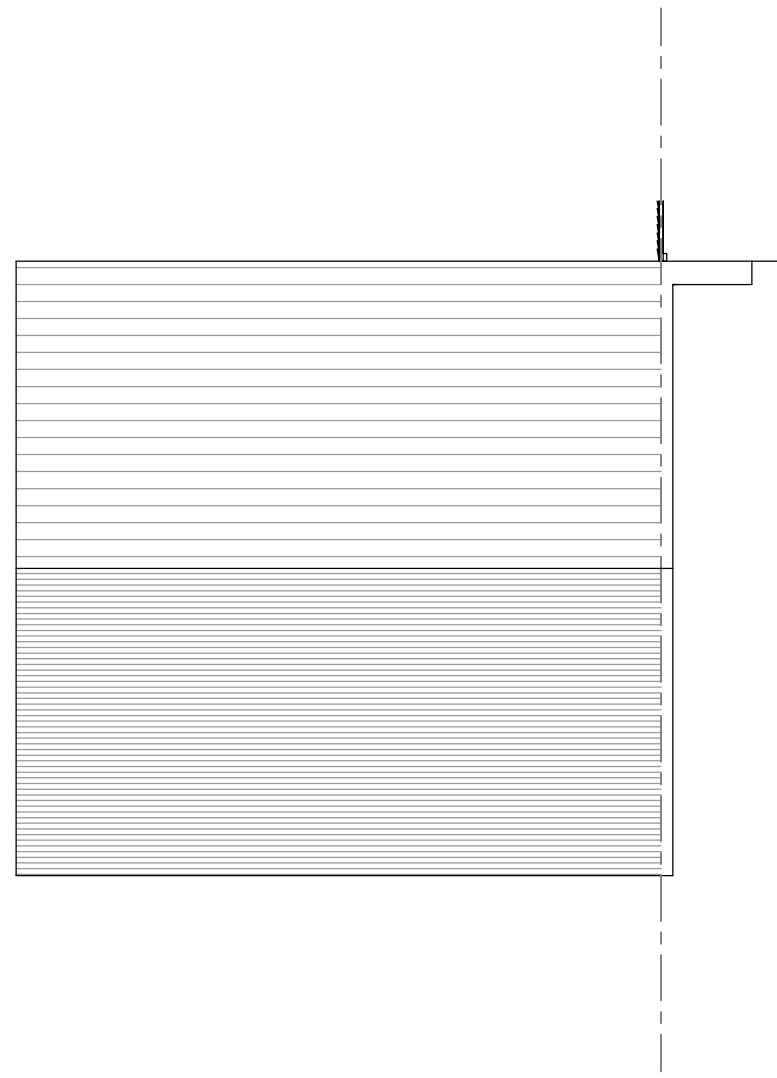


Roof Layout 1.100

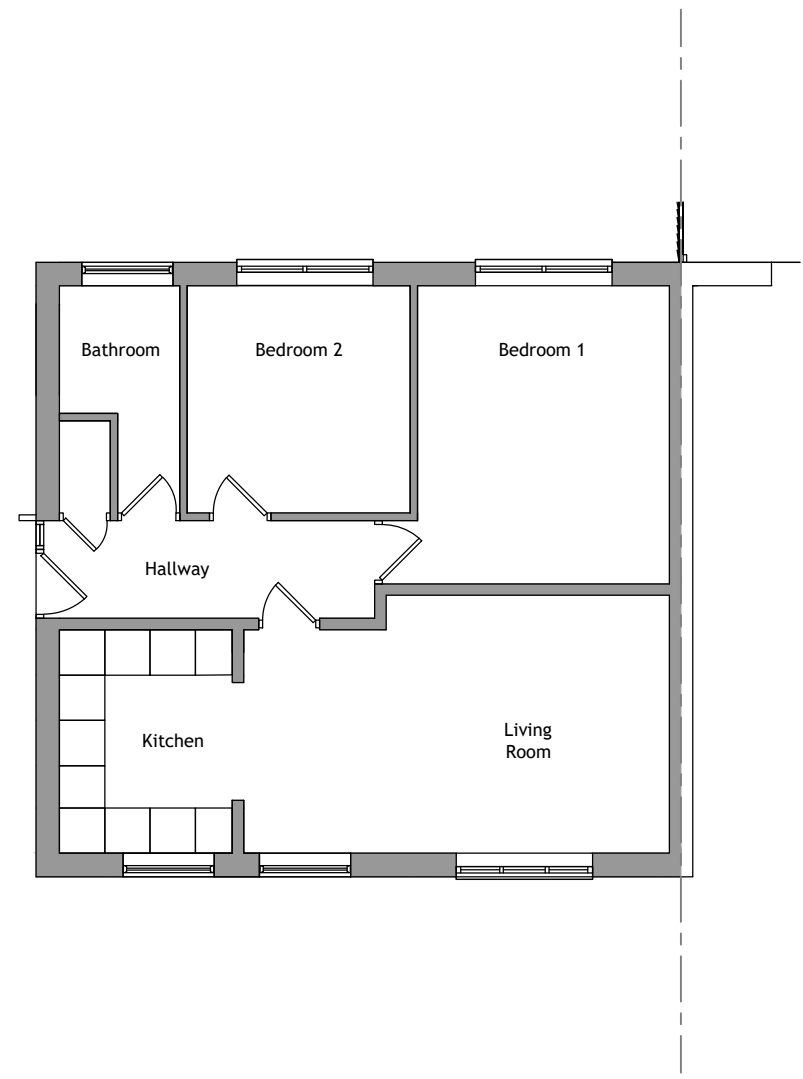


Ground Floor Layout 1.100

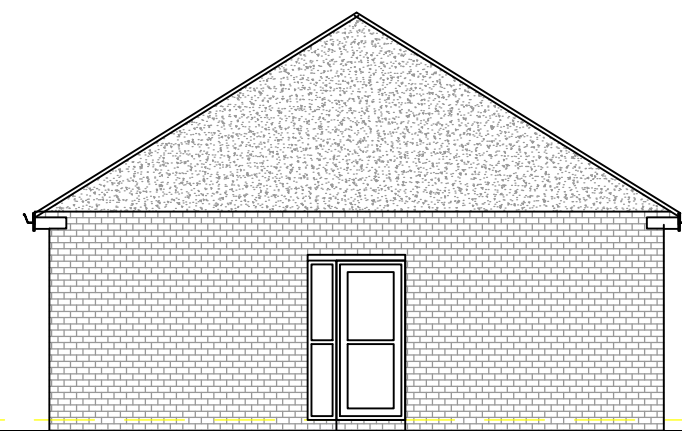


South West Elevation (Side) 1.100

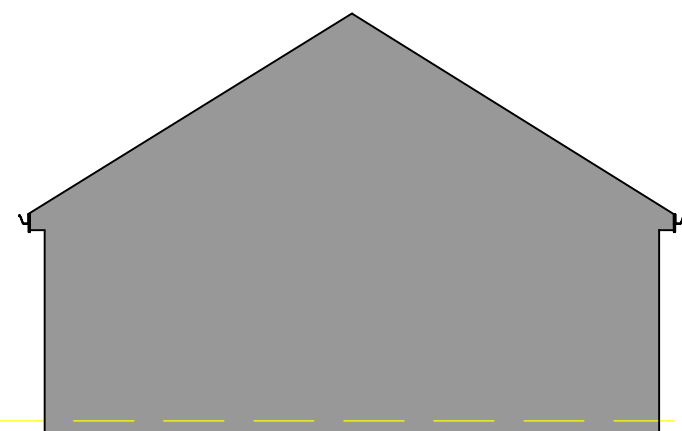

North East Elevations (Side) 1.100

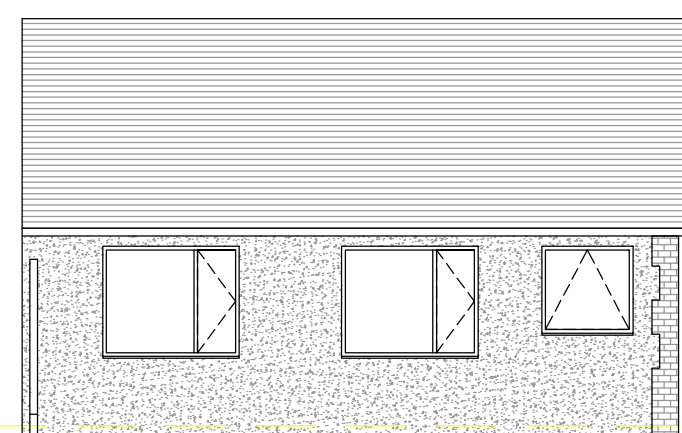


North West Elevation (Rear) 1.100

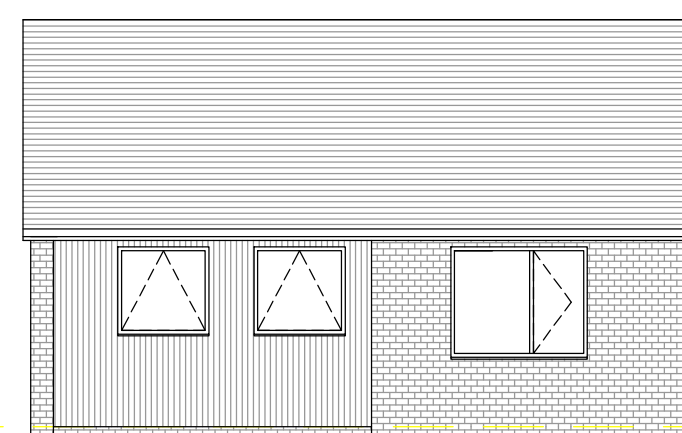


South East Elevation (Front) 1.100


Proposed Layout and Elevations

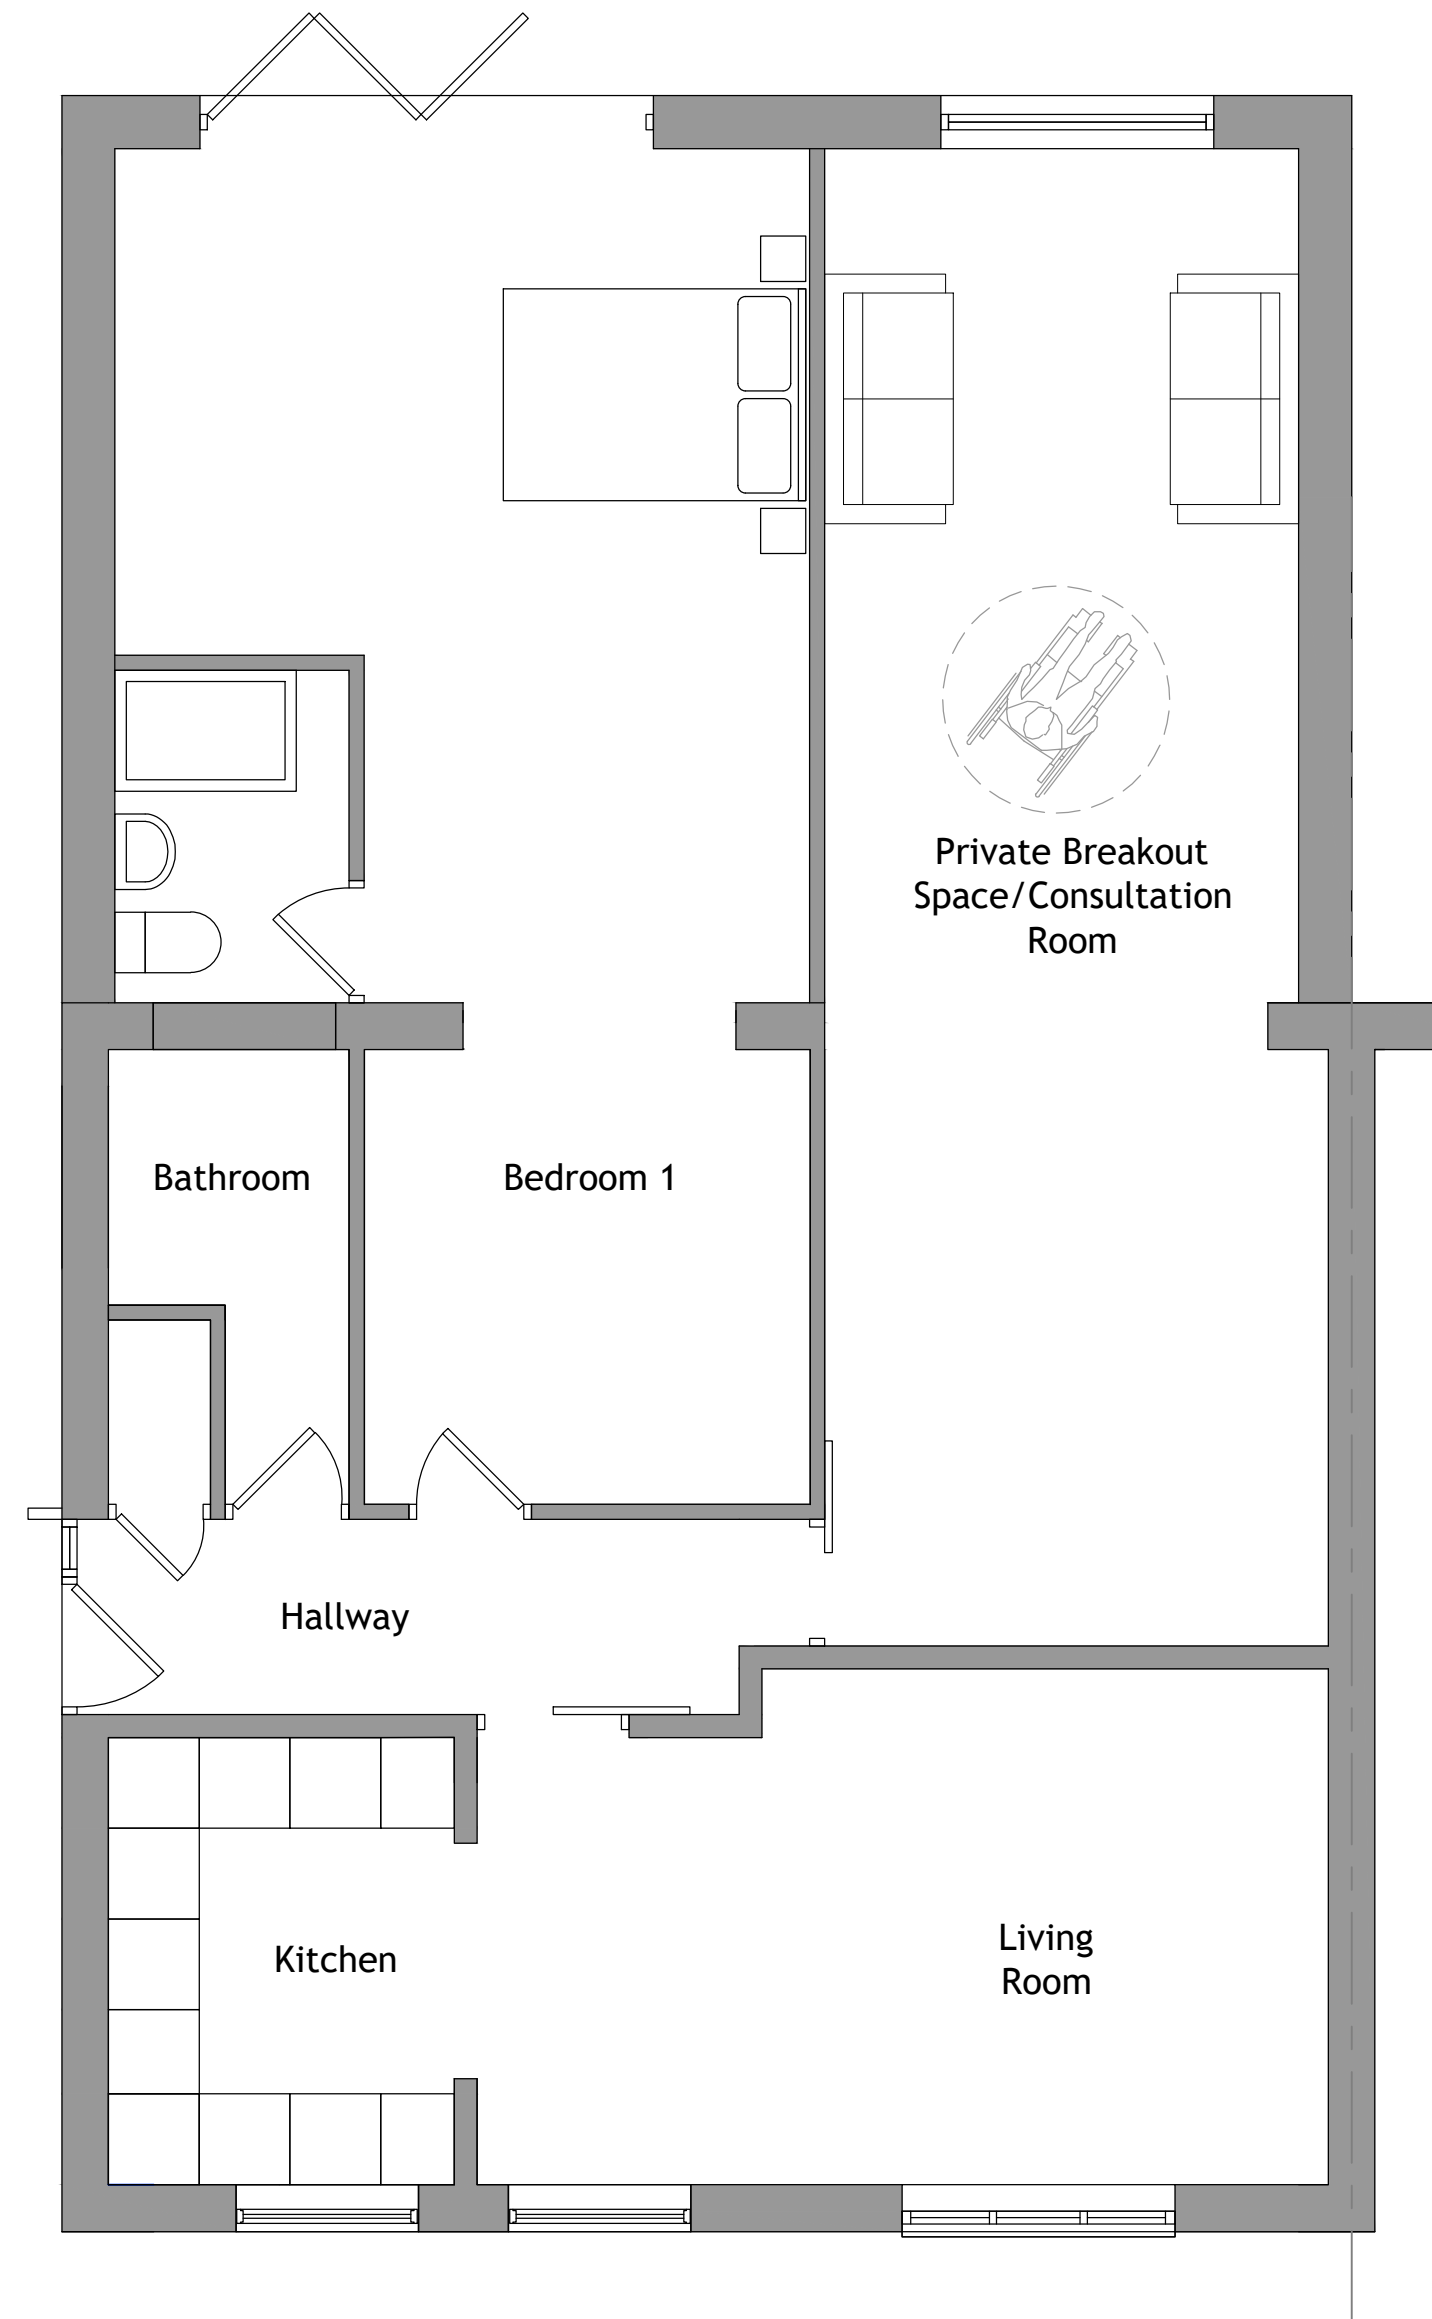


Ground Floor Layout 1.50

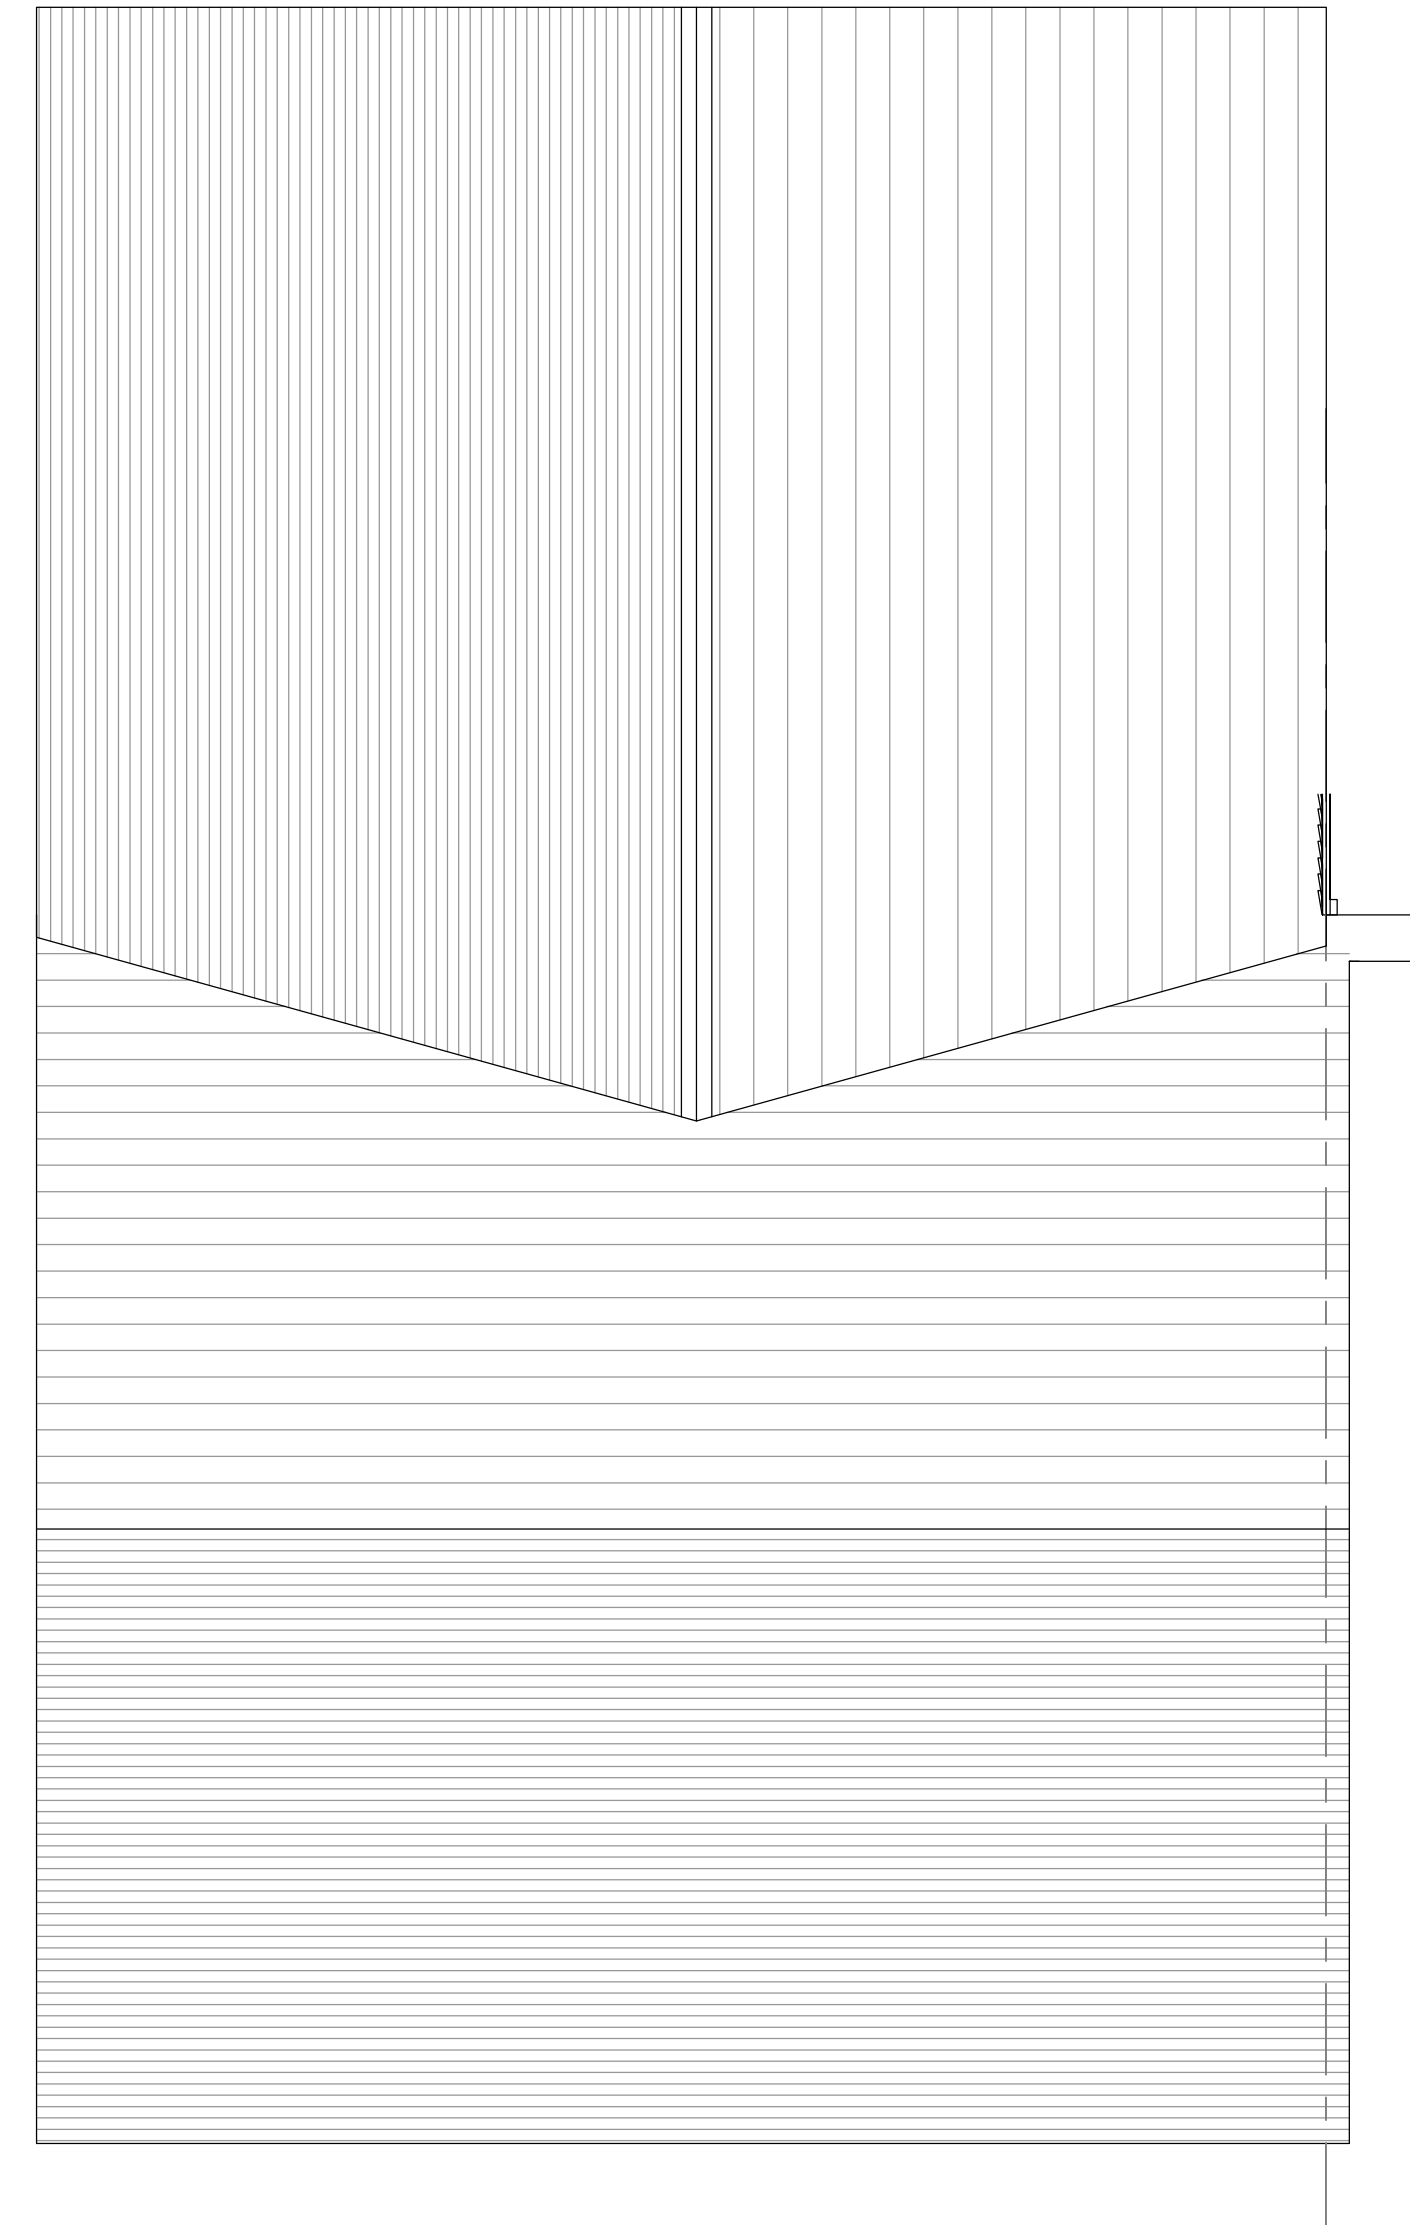

Roof Layout 1.50

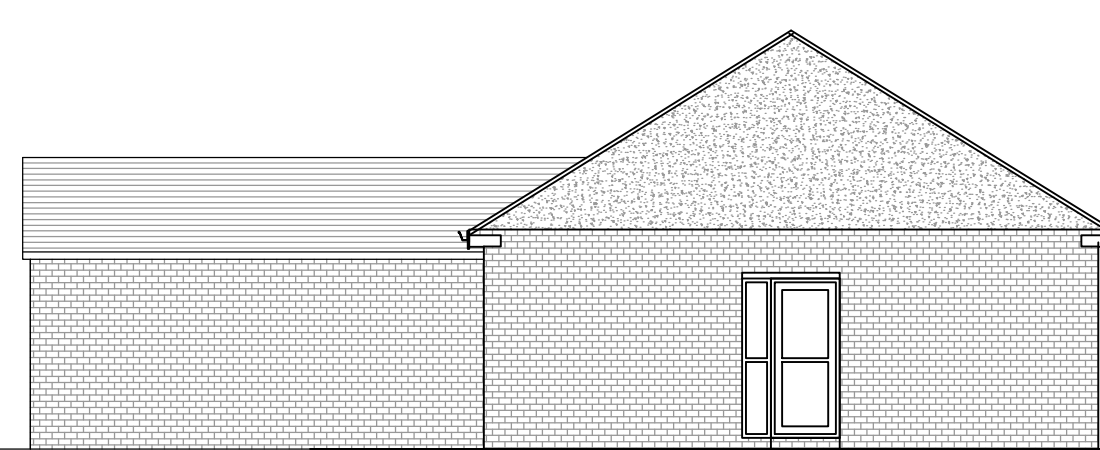


South West Elevation (Side) 1.100

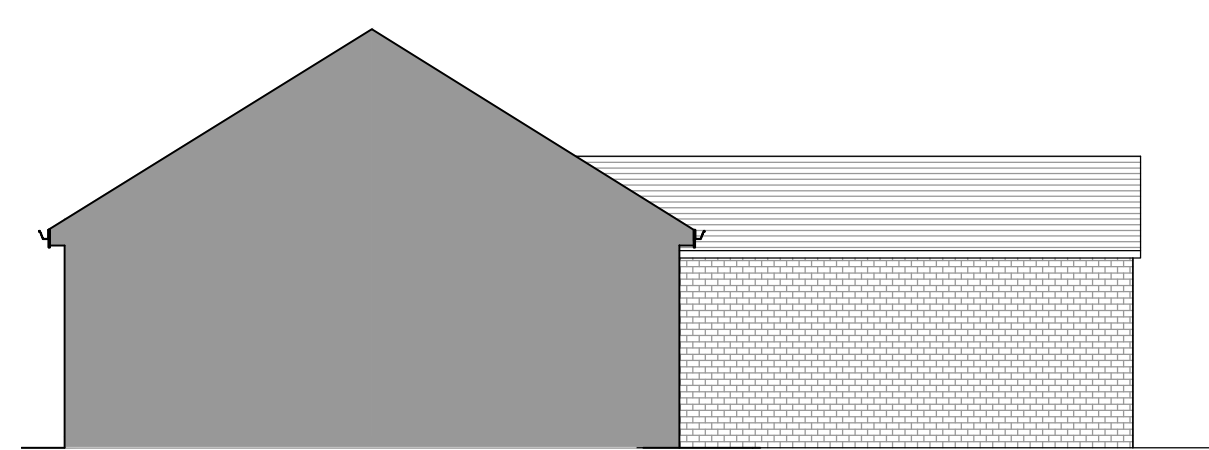

North East Elevations (Side) 1.100





North West Elevation (Rear) 1.100

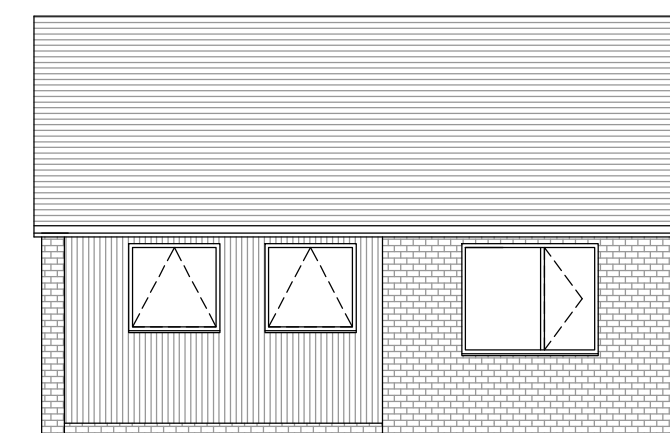

South East Elevation (Front) 1.100


Written dimensions on these drawings shall take precedence over scaled dimensions. Contractors shall verify and be responsible for all dimensions and conditions on the project and UHD Architectural Services must be notified of any variations from the dimensions and conditions shown by these drawings prior to commencement of any work. All contractors are deemed to have made themselves aware of site conditions prior to entering into any contract.

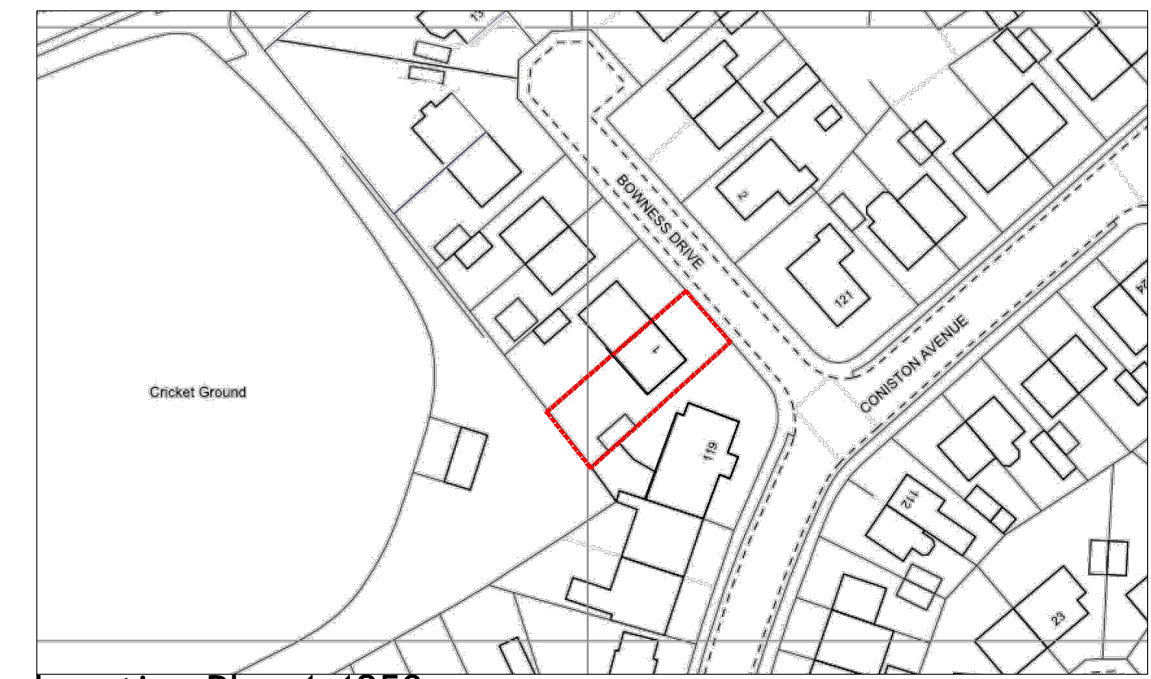 

Location Plan 1.1250




Site Plan 1.500

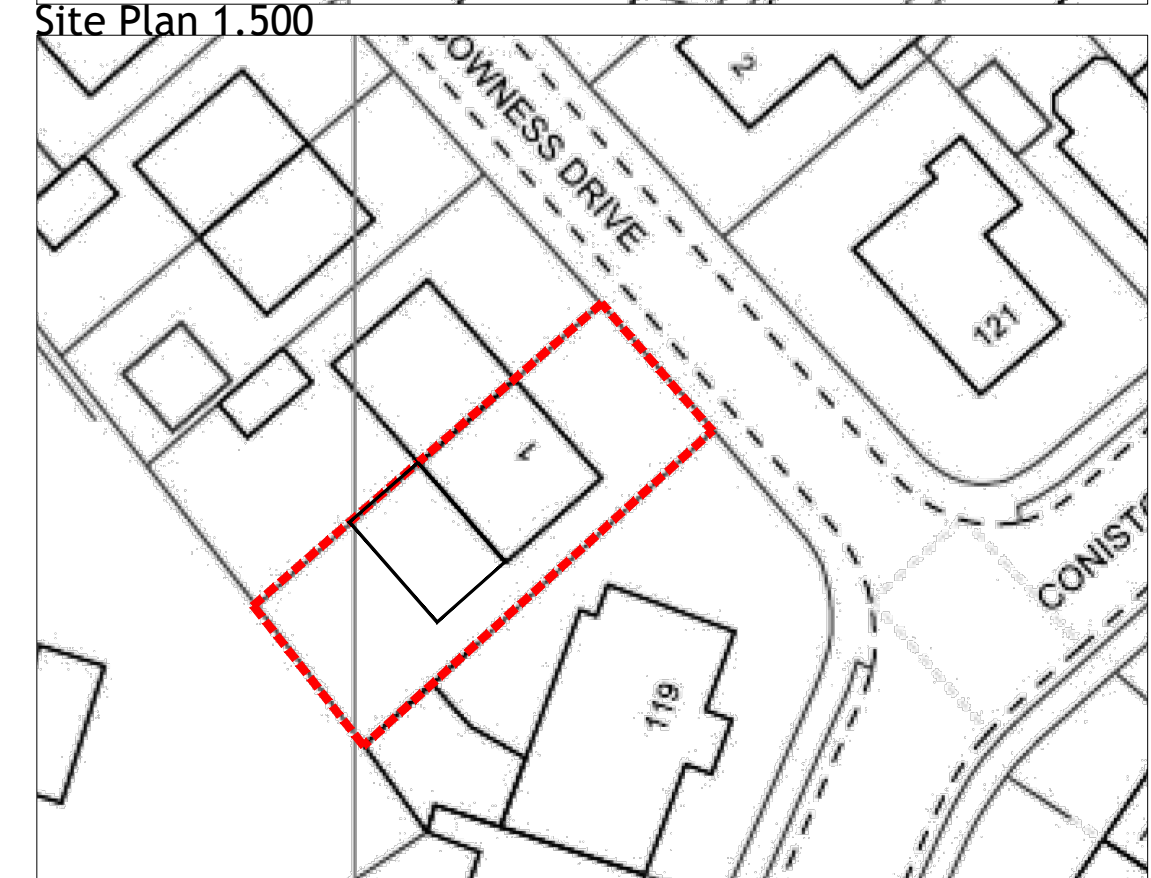

Proposed Site Plan 1.500

REV	DESCRIPTION	DATE	DRAWN
-----	-------------	------	-------

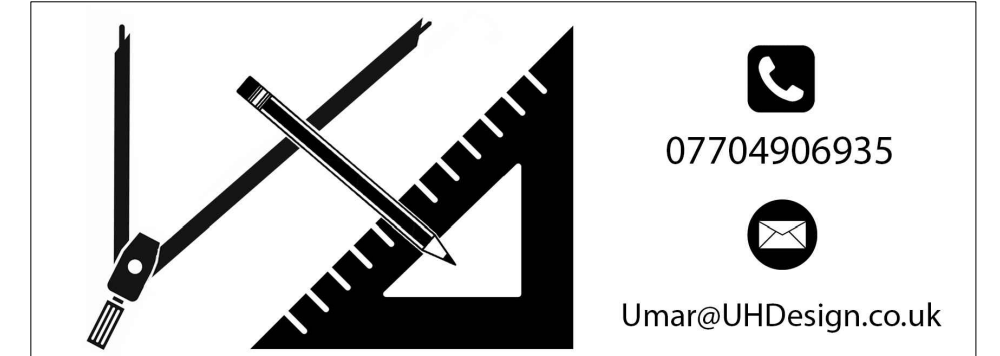

UHDesign Architectural Services

CLIENT	Mr Aleem		
ADDRESS	1 Bowness Drive, Dalton Huddersfield, HD5 9PY		
PROJECT	Single Storey Rear Extension		
DRAWING	Existing and Prop Layout and Elevations		
DRAWN	UH	DATE	Feb 25
		SCALE	1.100@A1
DWG No.	2529/03		
STATUS	PLANNING		