




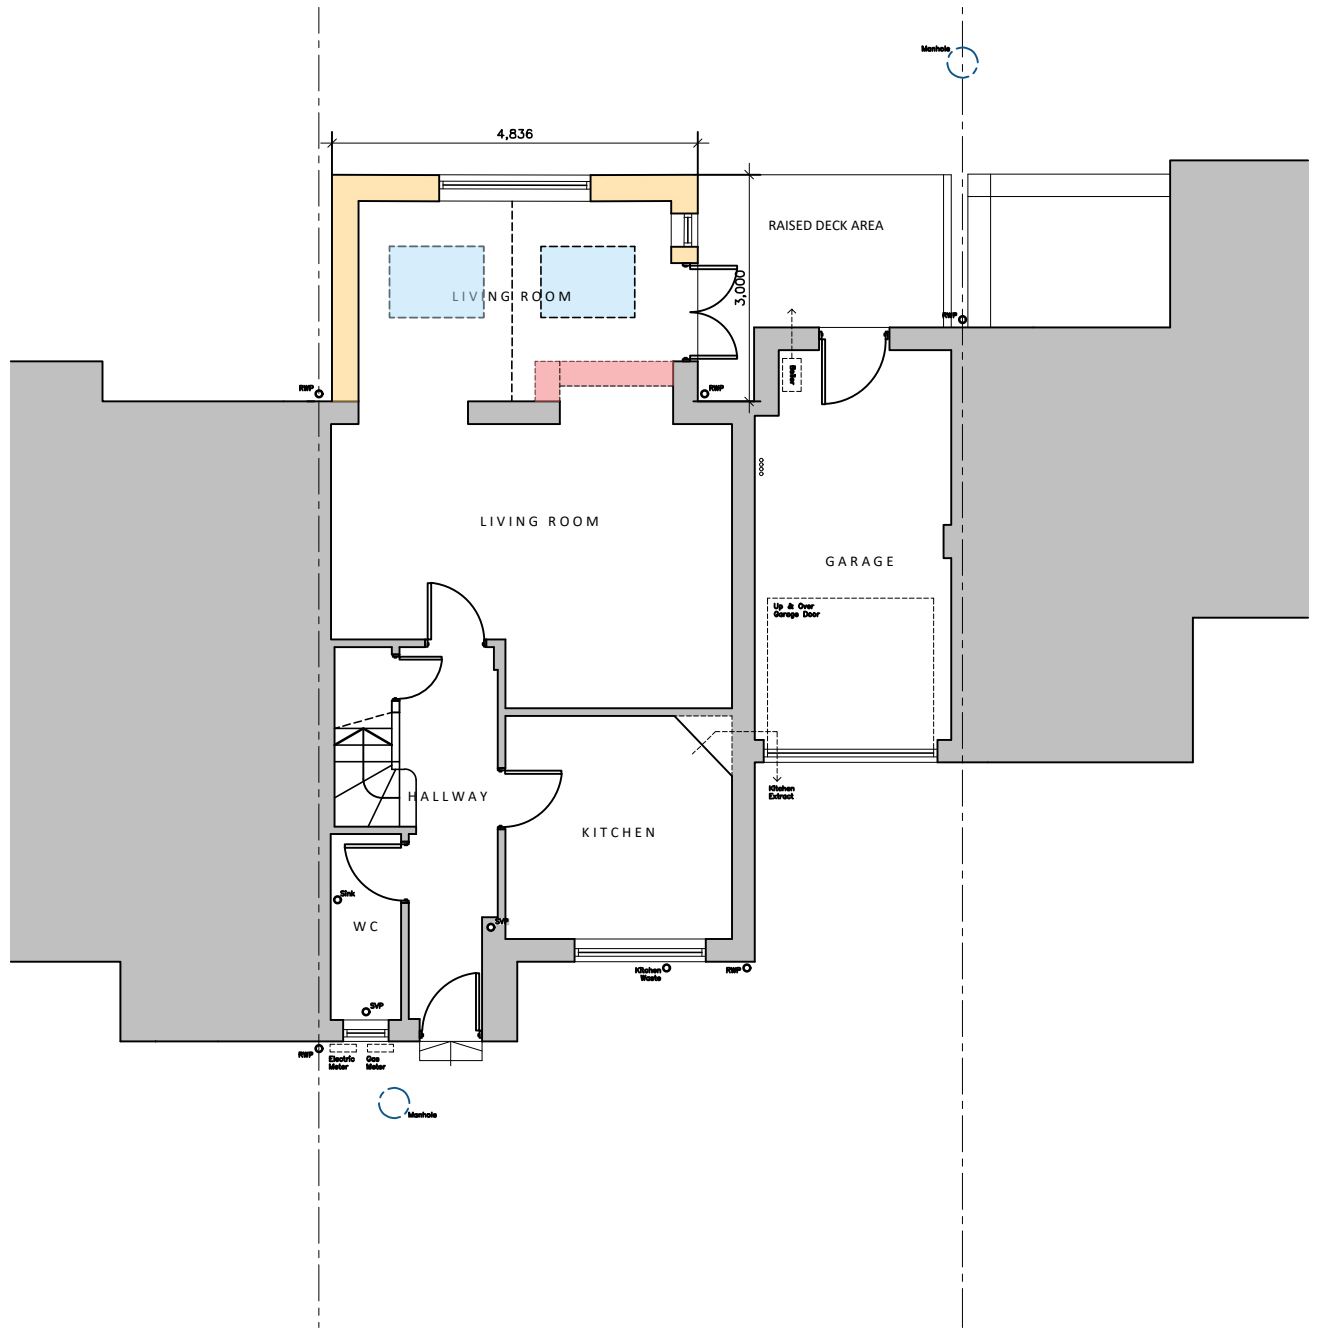

PROPOSED GROUND FLOOR PLAN

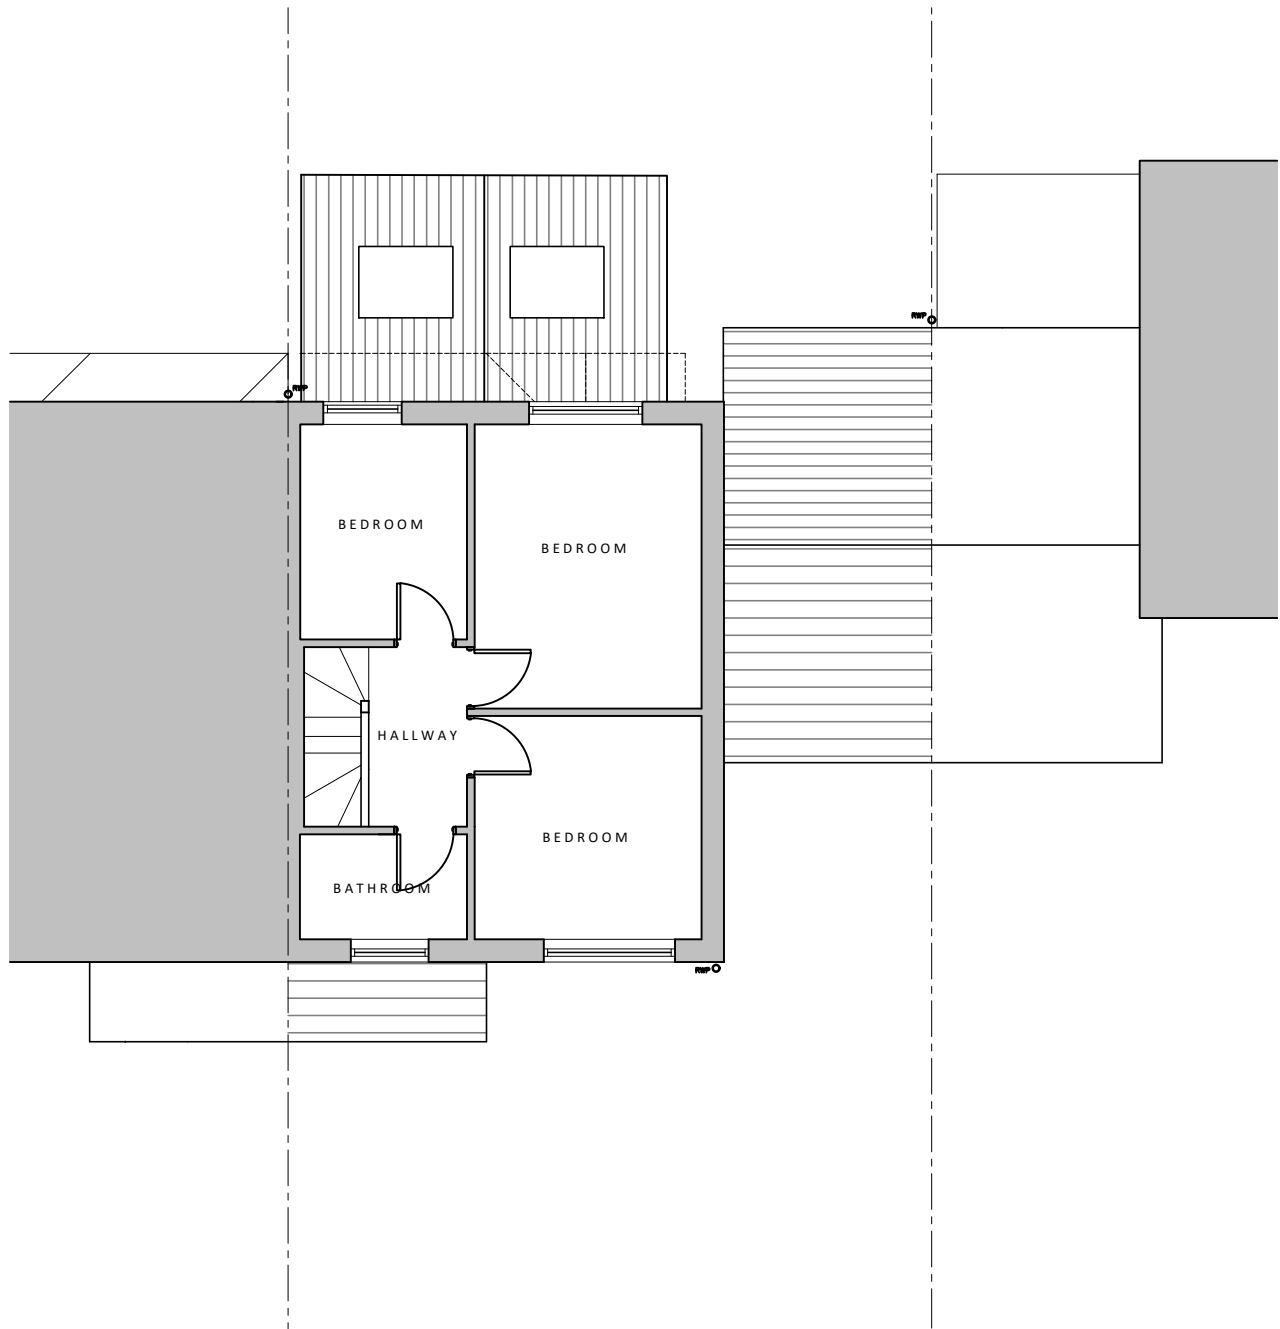


PROPOSED FIRST FLOOR PLAN

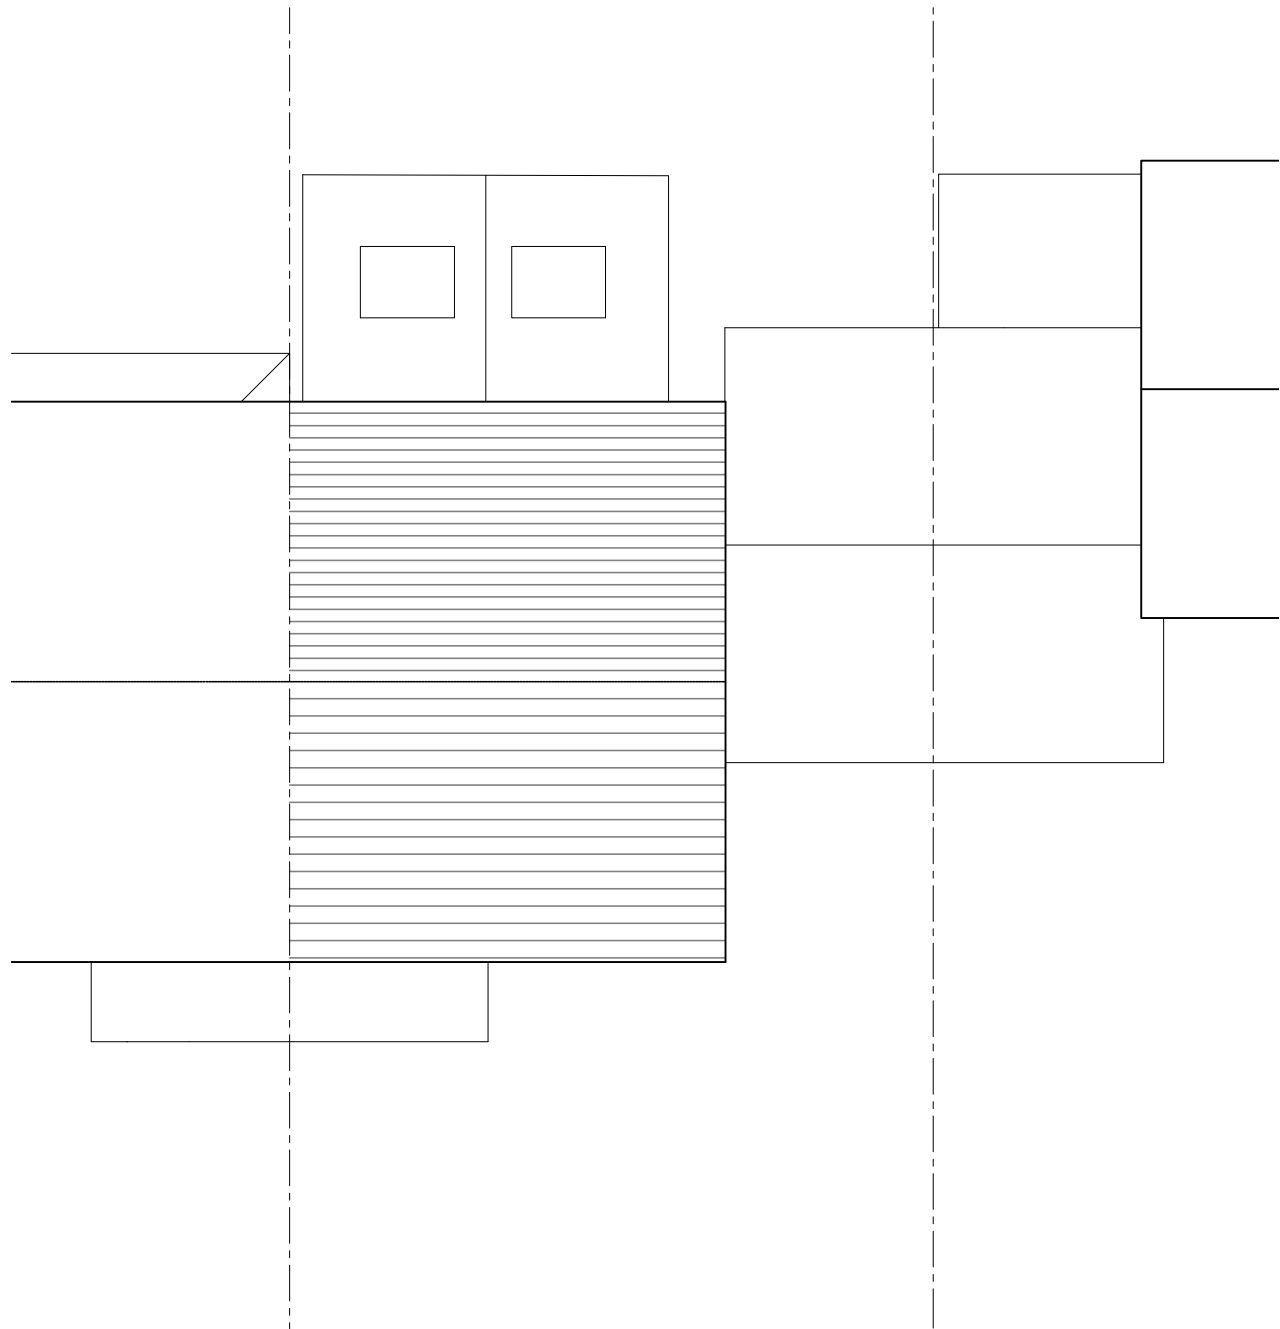


PROPOSED ROOF PLAN



PROPOSED FRONT ELEVATION

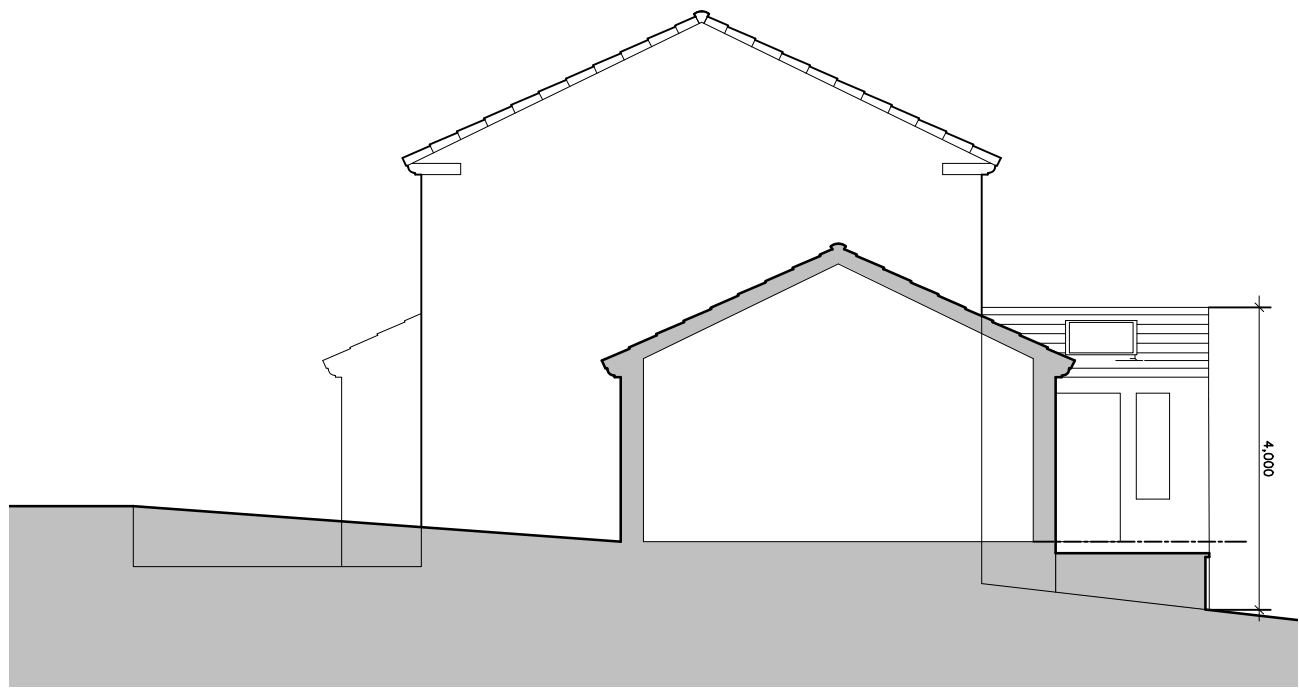


PROPOSED SIDE ELEVATION

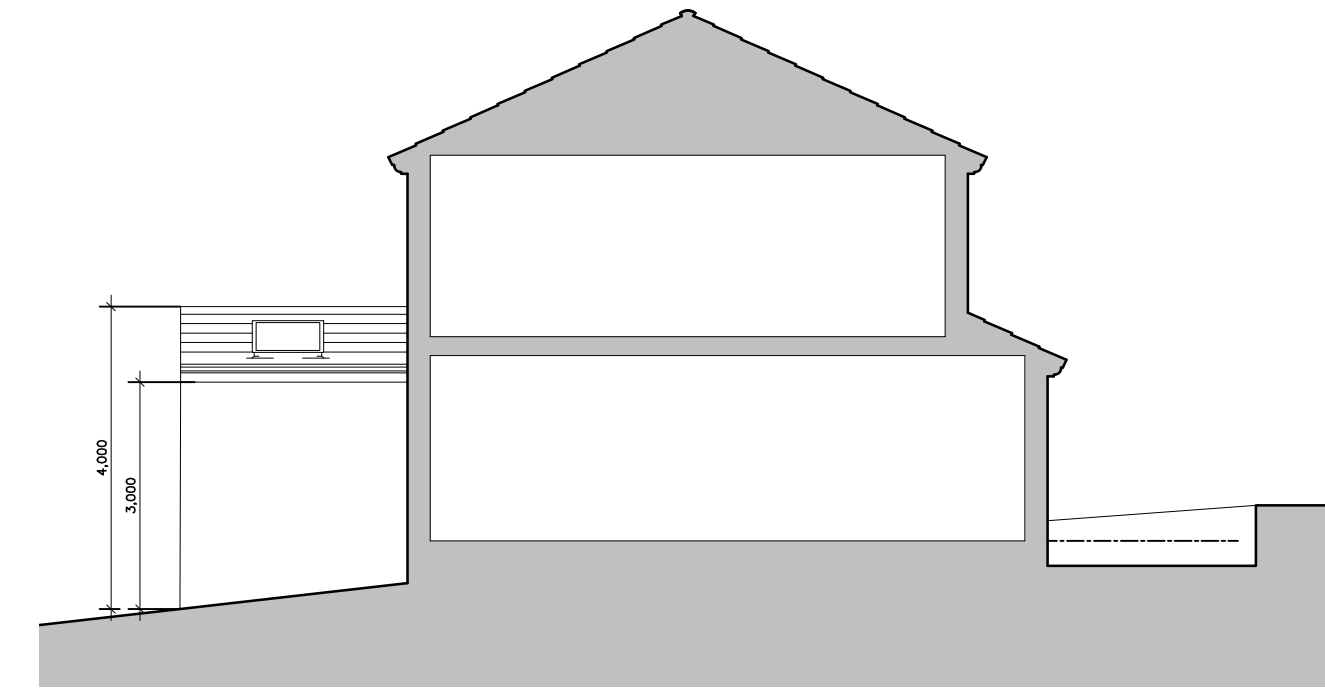

PROPOSED SIDE ELEVATION



PROPOSED REAR ELEVATION

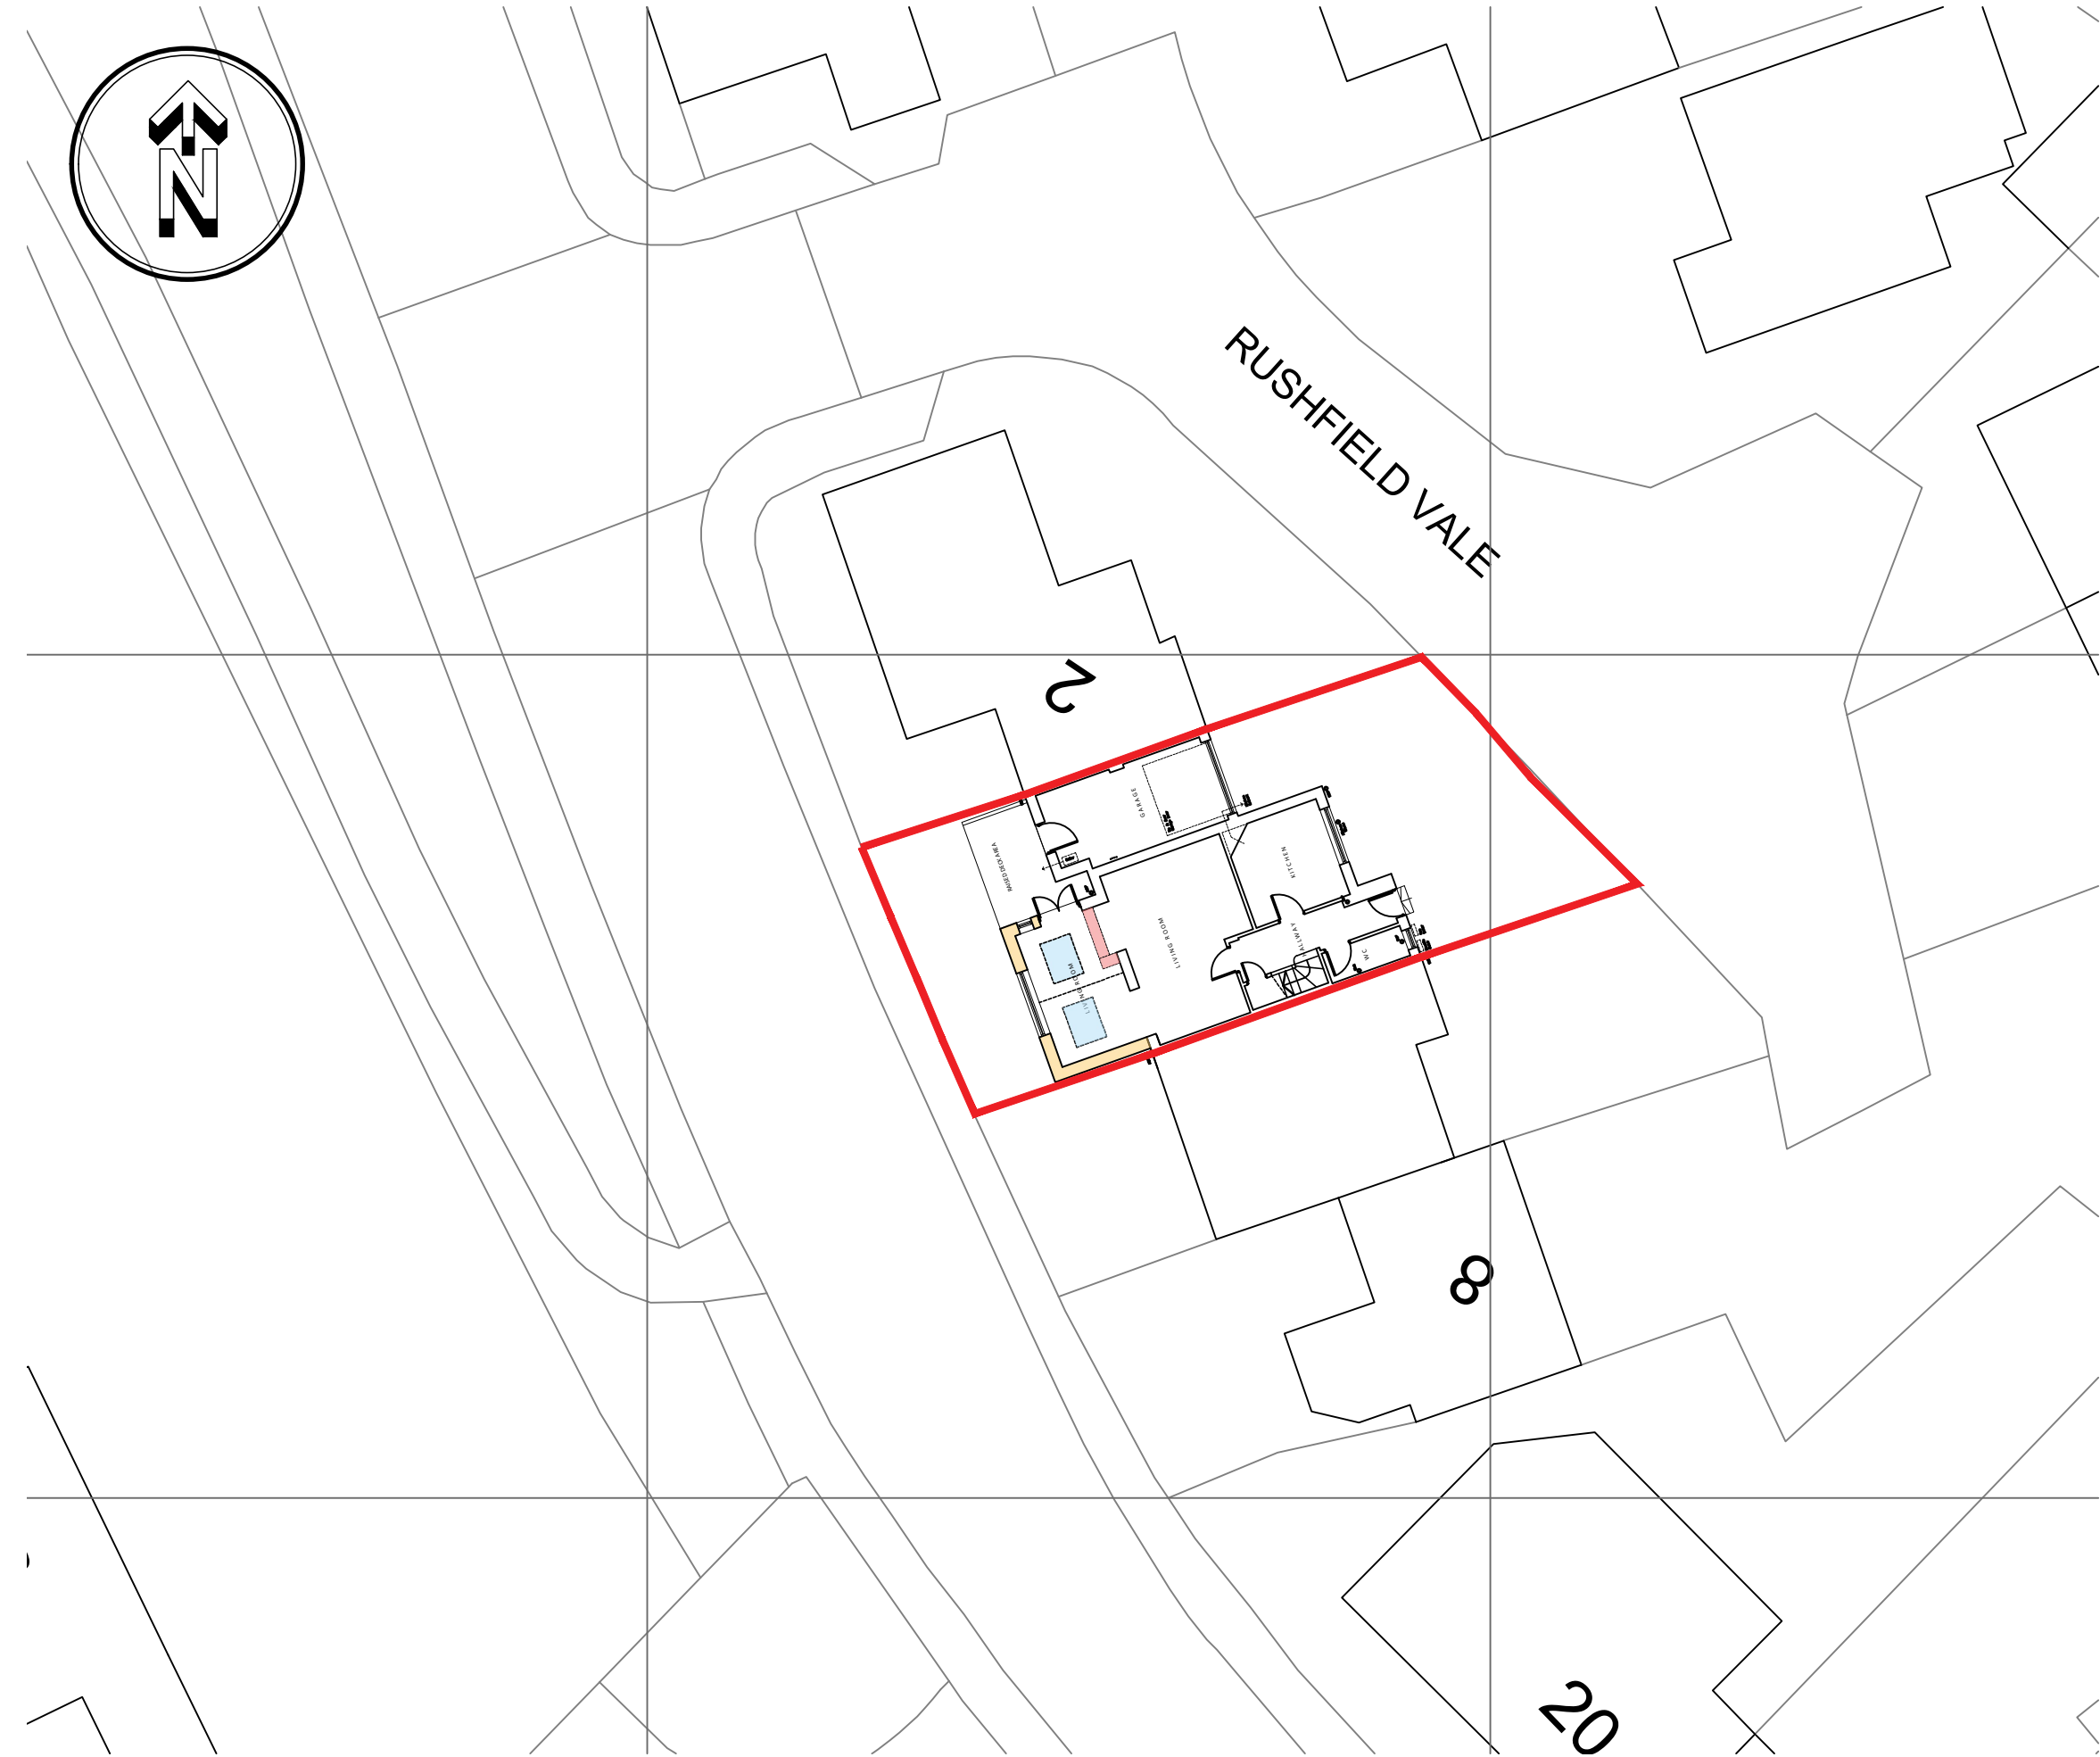

PROPOSED SITE LAYOUT - Scale 1:200

KEY:

- Existing Walls
- Existing Wall/Structure to be removed.
- Proposed Walls

REV	DATE	DR	APP	NOTES
1				

RD ARCHITECTURE + DESIGN

STATUS: PLANNING

SCALE	DRAWN	APPROVED	DATE
1:100@A1	RPD	RPD	JAN '25

JOB No.	DWG No.	REVISION
RD0480	0201	-

PROJECT

4 RUSHFIELD VALE
FENAY BRIDGE
HUDDERSFIELD
HD8 0BX

Client:
MS A ATKINSON

RD Architecture + Design
Studio Address:
Suite 3a, Milner House, Milner Way, Ossett, Wakefield, WFS 9JE

Email: robawtrey@gmail.com
Website: www.rdashitectureanddesign.com
Tel: 07834547300

TITLE
PLANNING_INFO

PROPOSED REAR EXTENSION
4 Rushfield Vale, Fenay Bridge, Huddersfield, HD8 0BX