




**L** LOCATION PLAN  
SCALE: 1:1250

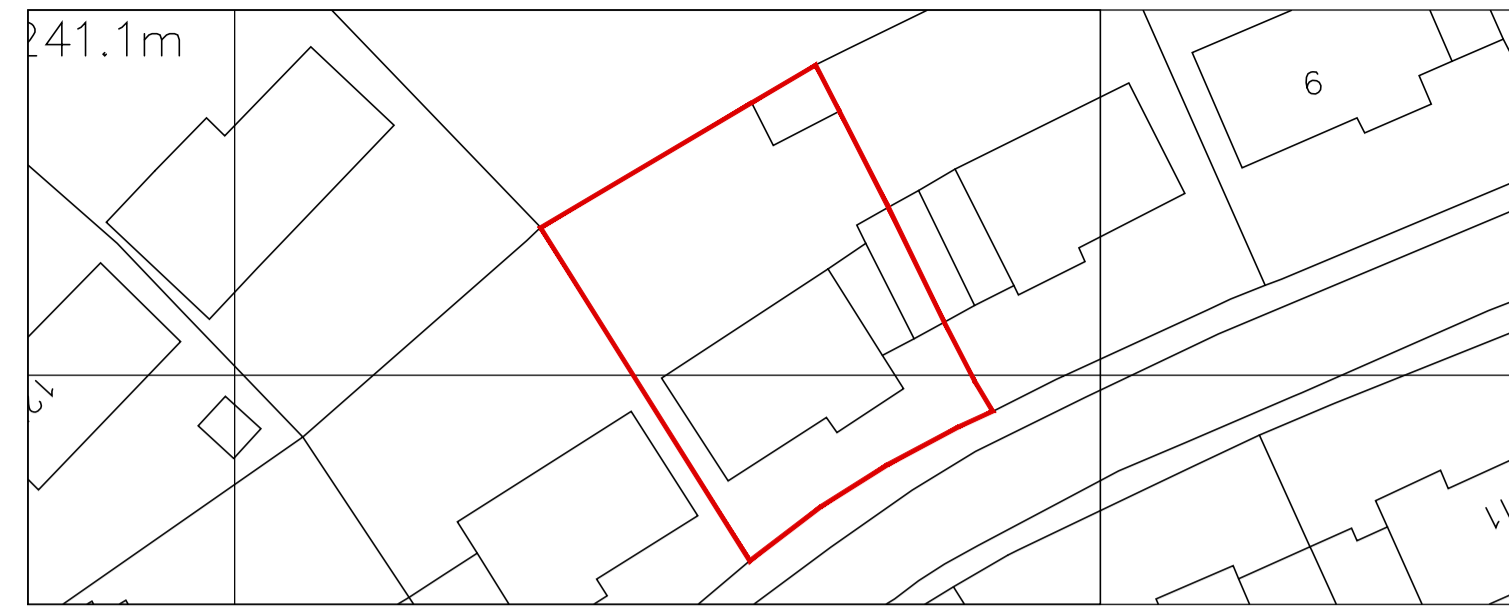


**S** SITE PLAN  
SCALE: 1:500

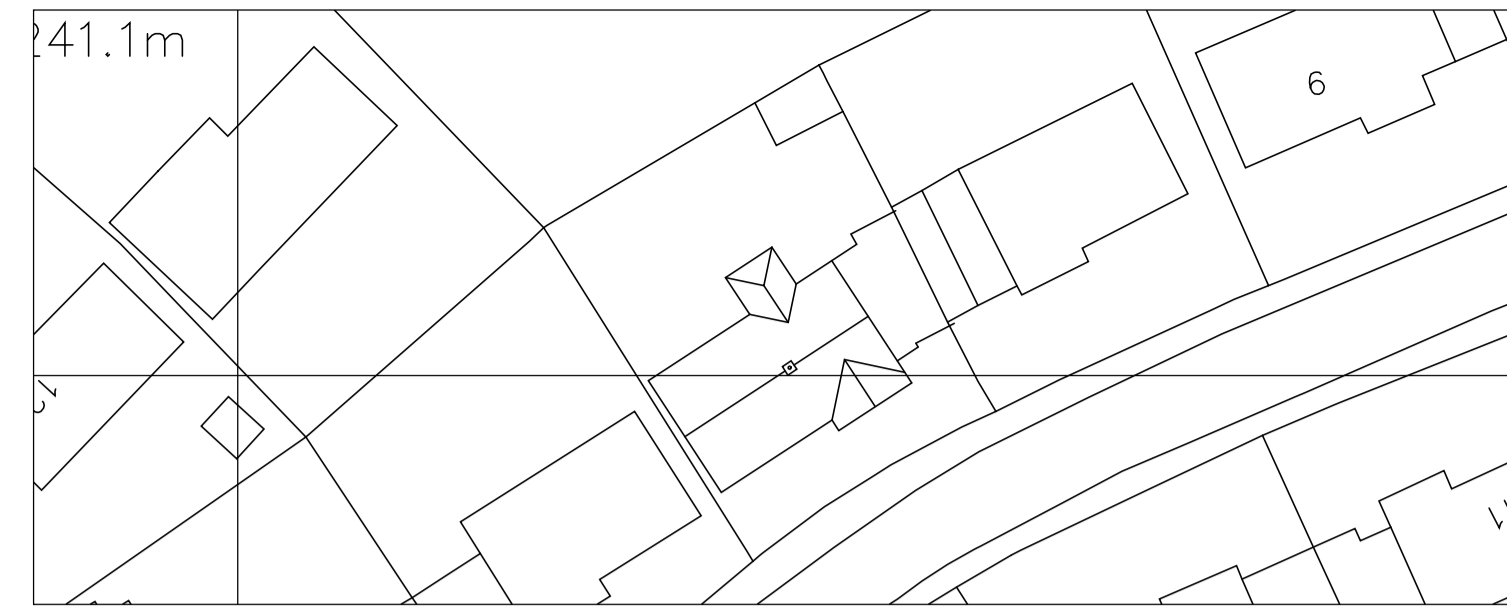


**B** BLOCK PLAN  
SCALE: 1:500

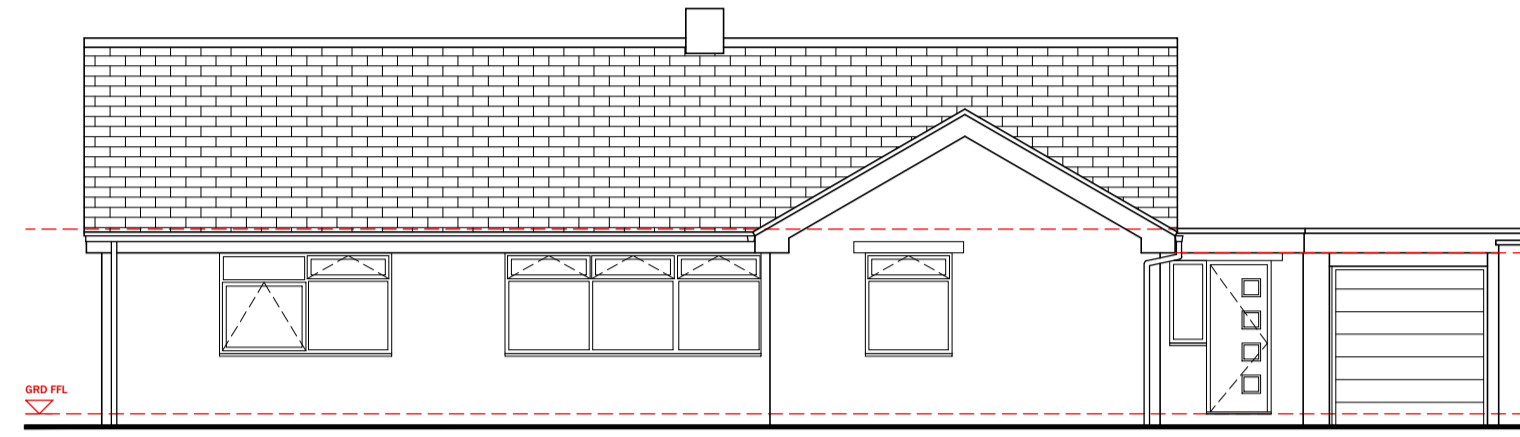


**1** PROPOSED FRONT ELEVATION (SOUTH)  
SCALE: 1:100

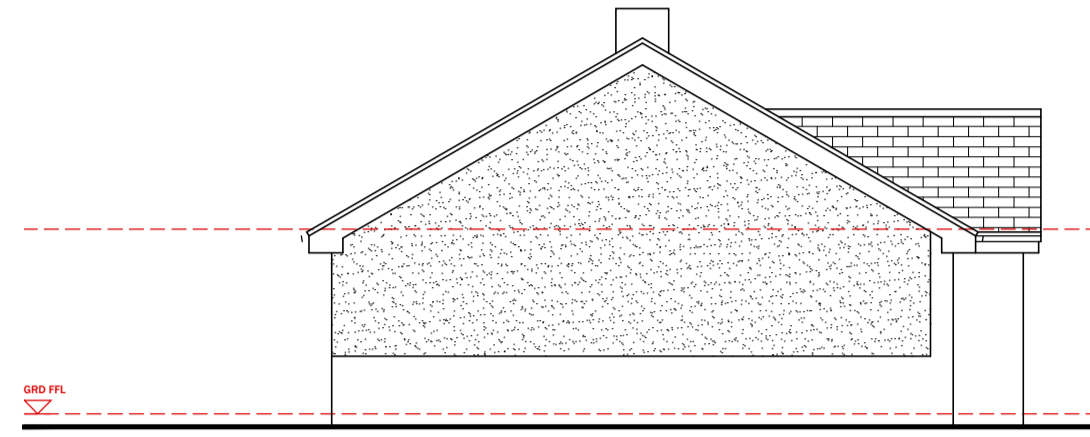


**2** EXISTING GABLE ELEVATION (WEST)  
SCALE: 1:100

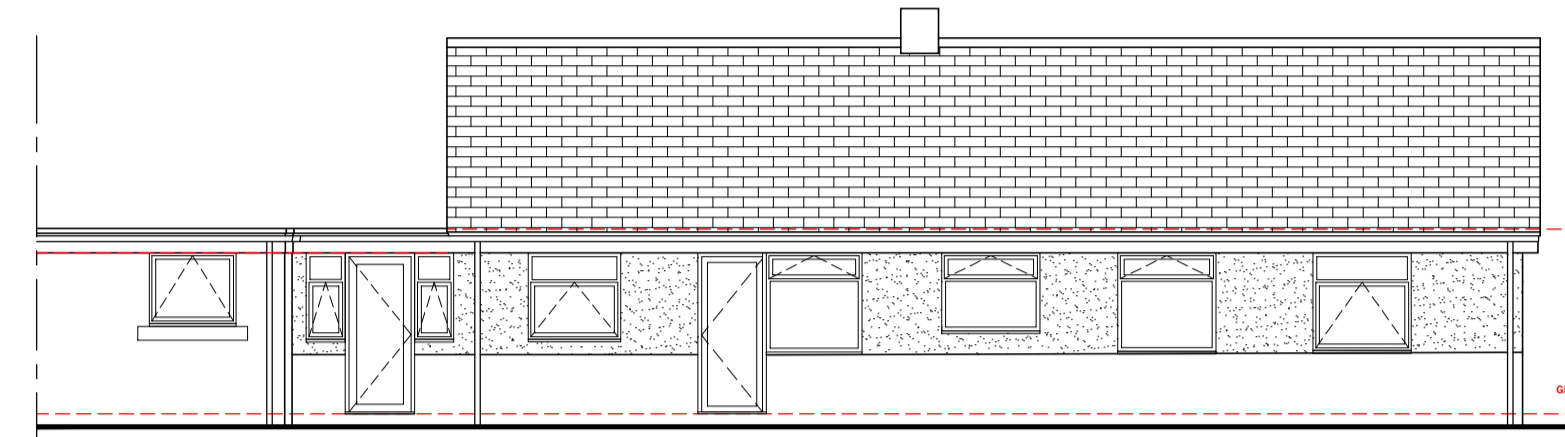


**3** EXISTING REAR ELEVATION  
SCALE: 1:100

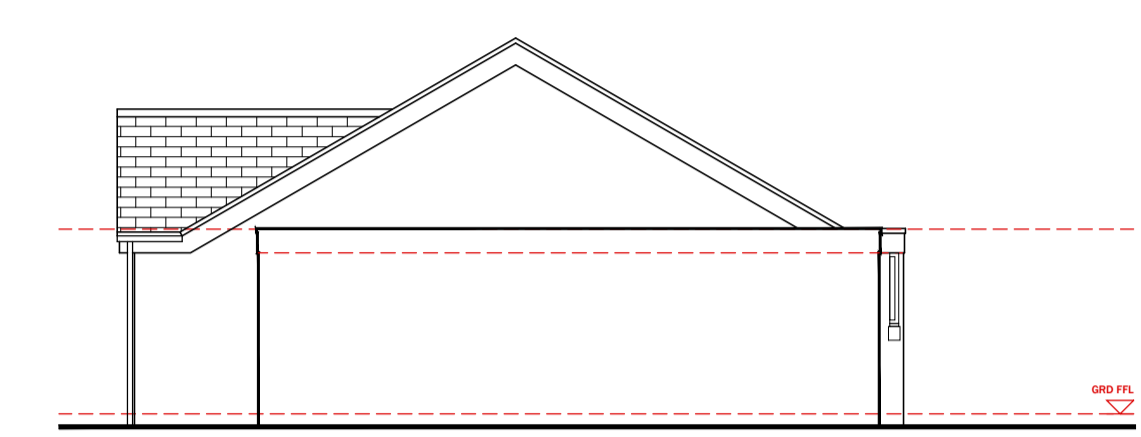


**4** PROPOSED GABLE ELEVATION (EAST)  
SCALE: 1:100

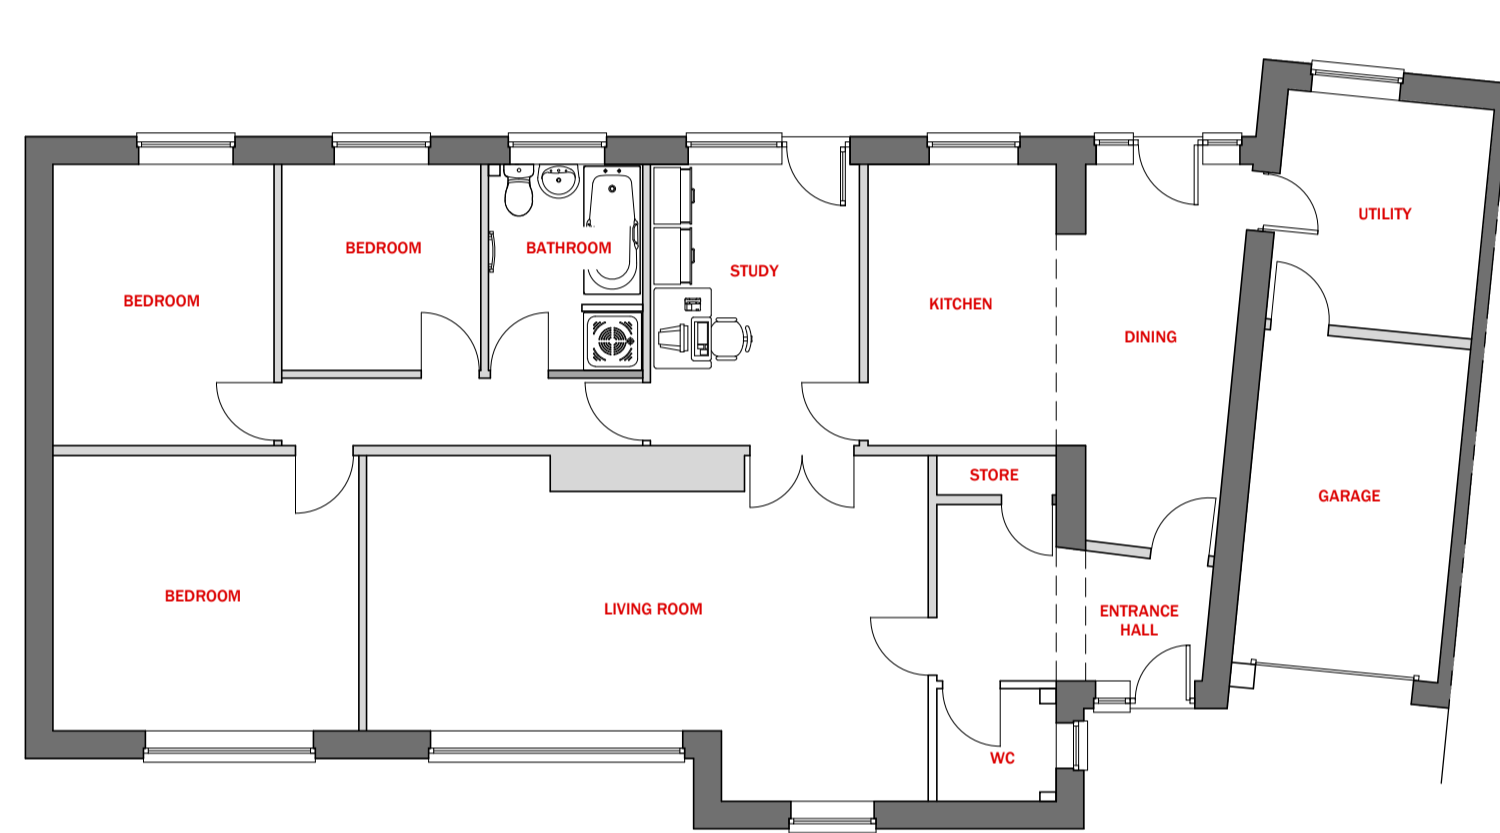


**G** EXISTING GROUND FLOOR  
SCALE: 1:100

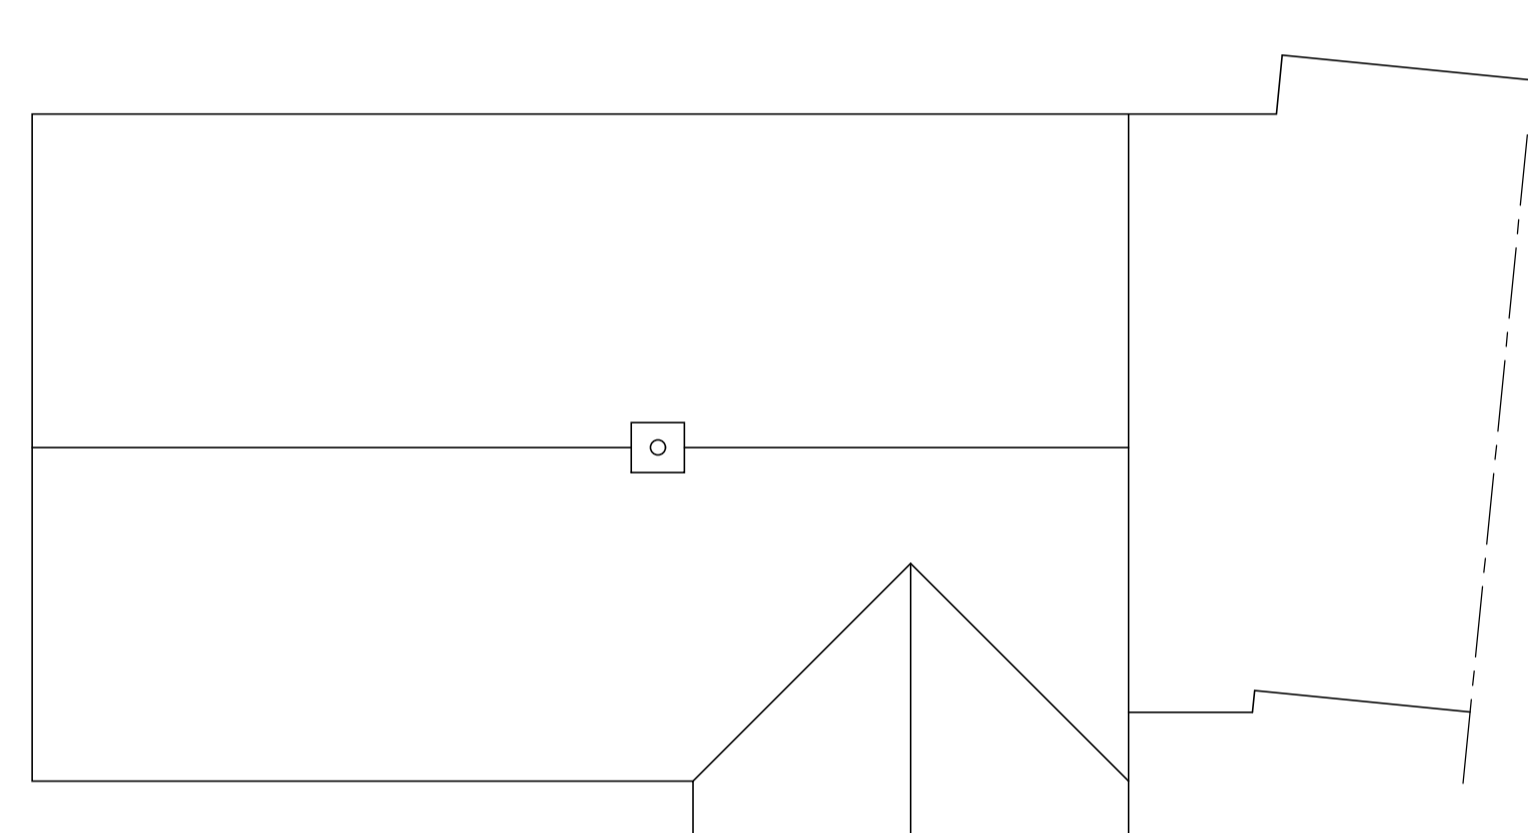


**R** EXISTING ROOF PLAN  
SCALE: 1:100

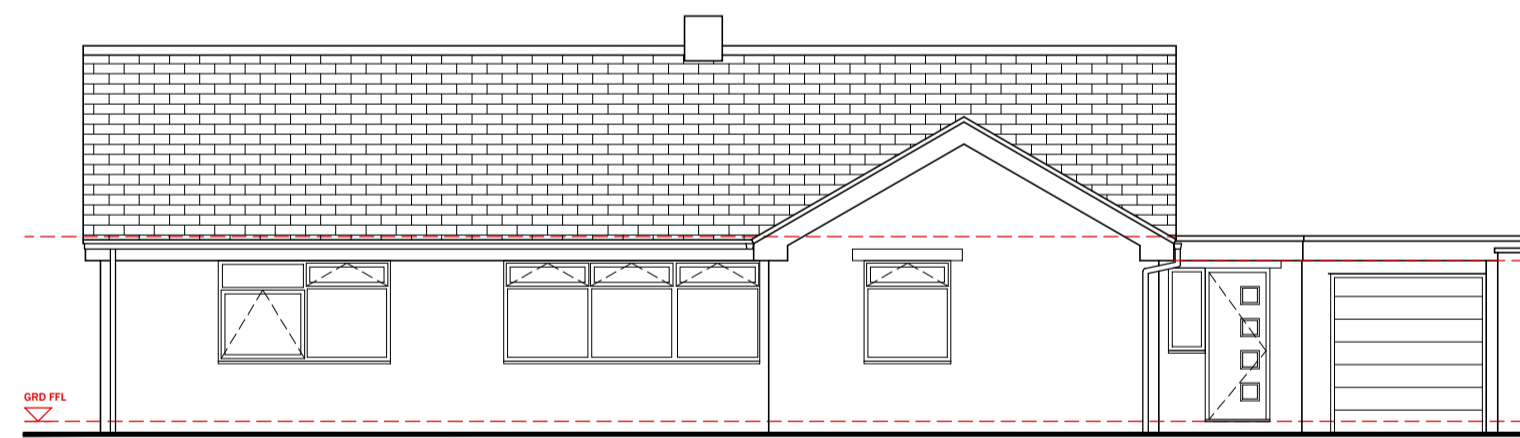


**1** PROPOSED FRONT ELEVATION (SOUTH)  
SCALE: 1:100

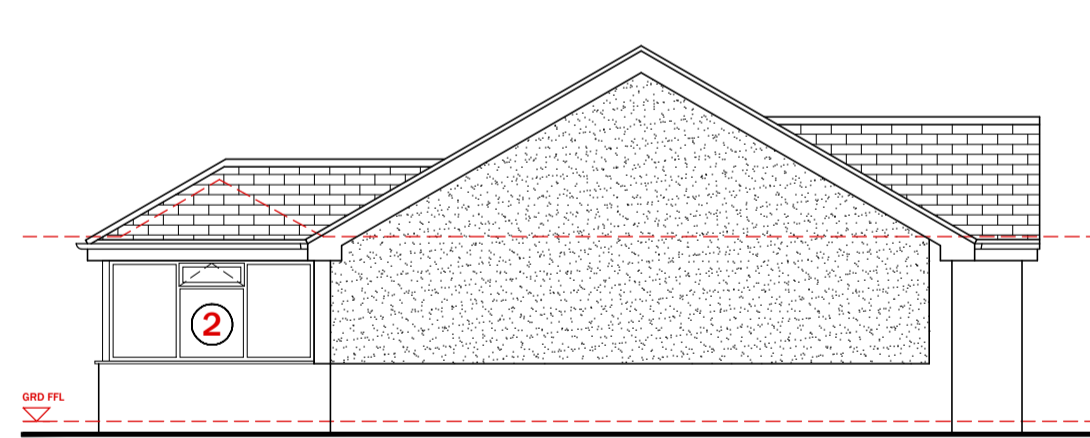


**2** PROPOSED GABLE ELEVATION (WEST)  
SCALE: 1:100

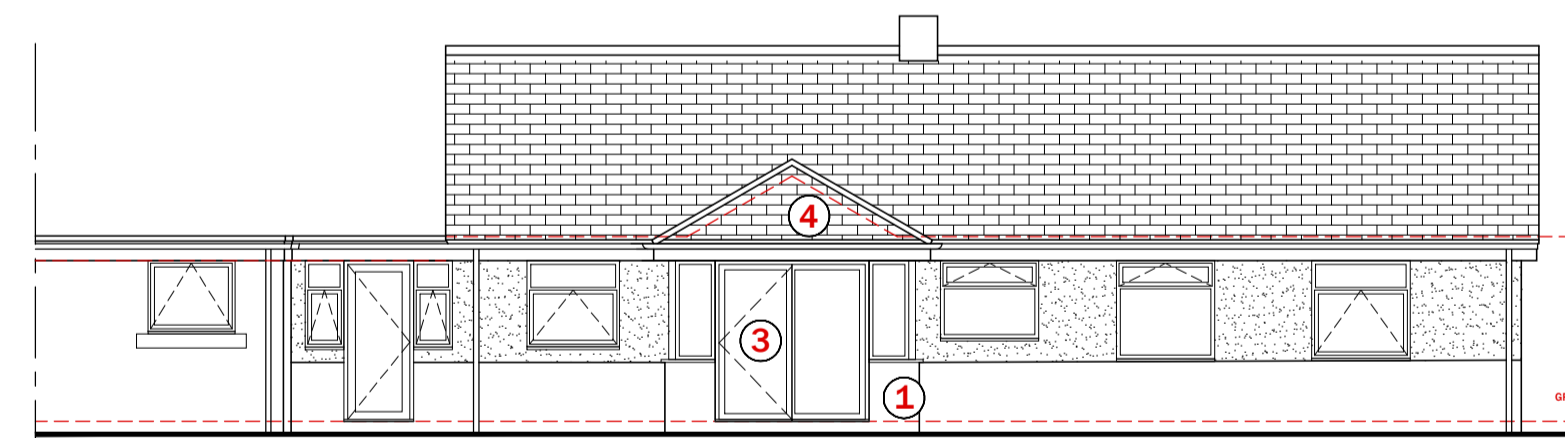


**3** EXISTING REAR ELEVATION  
SCALE: 1:100

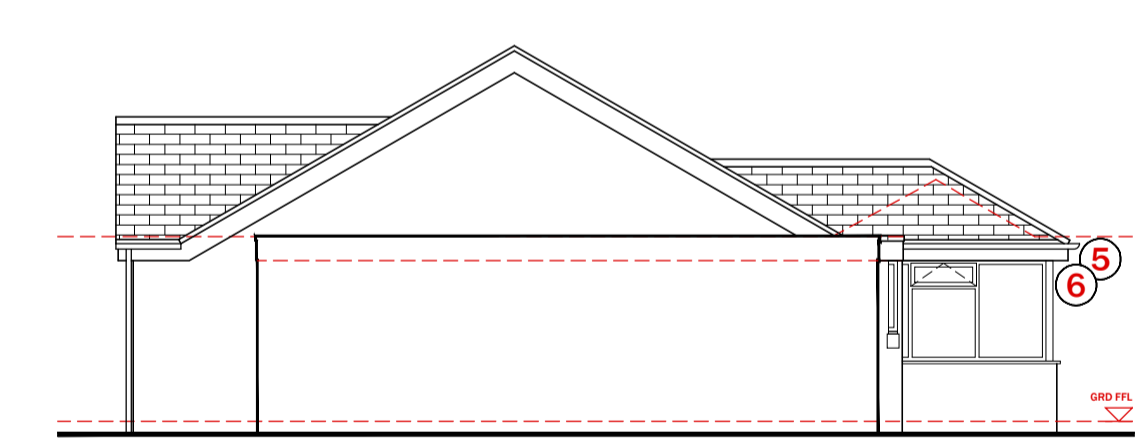

**4** PROPOSED GABLE ELEVATION (EAST)  
SCALE: 1:100

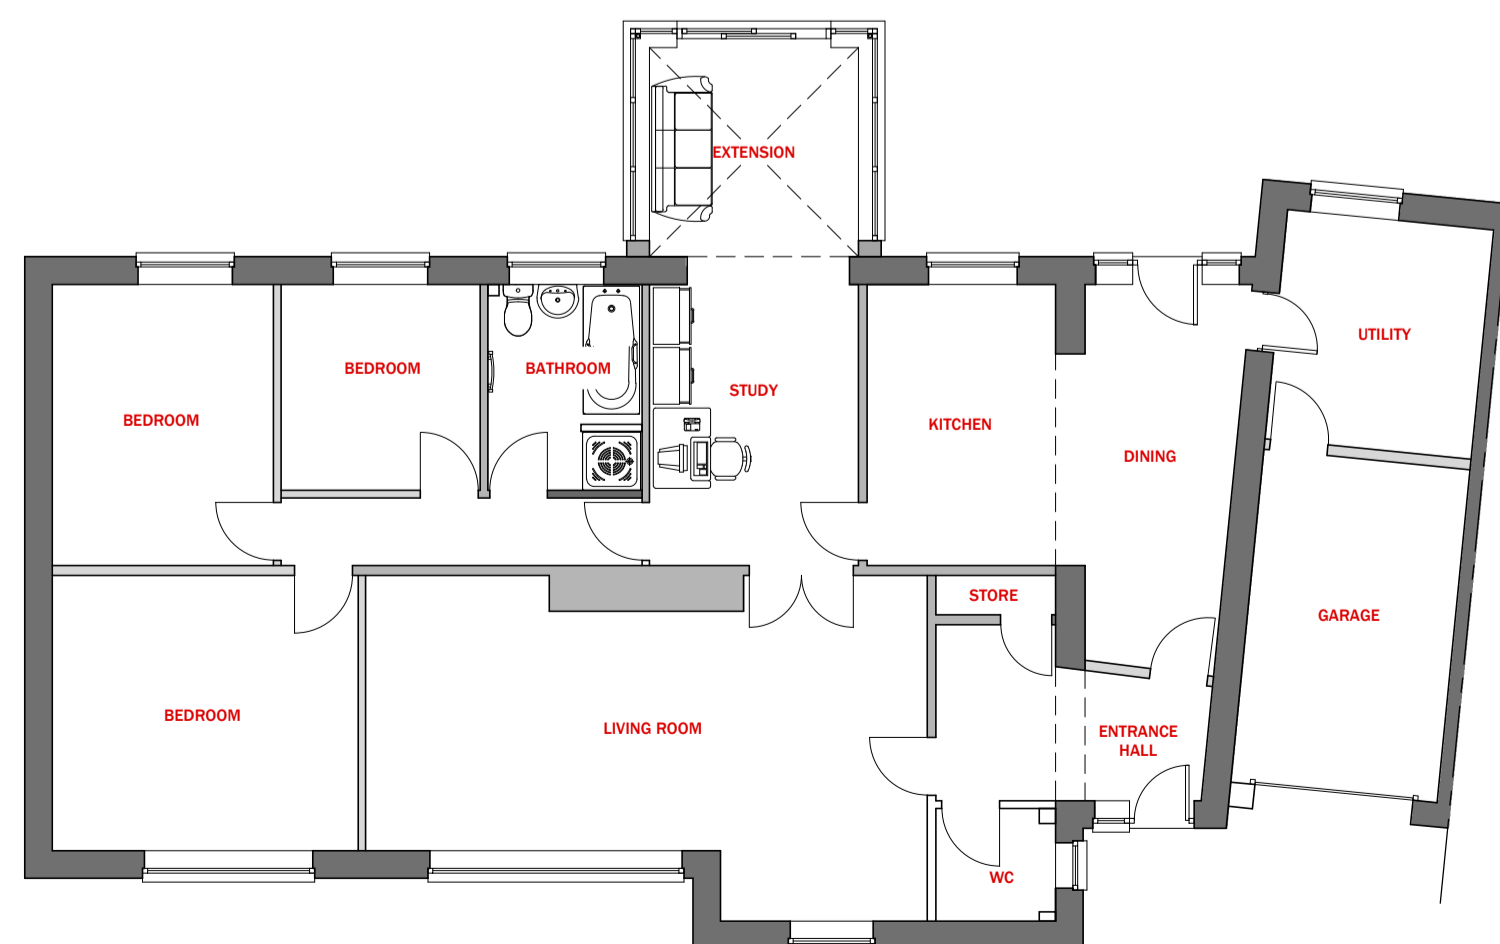

**G** PROPOSED GROUND FLOOR  
SCALE: 1:100

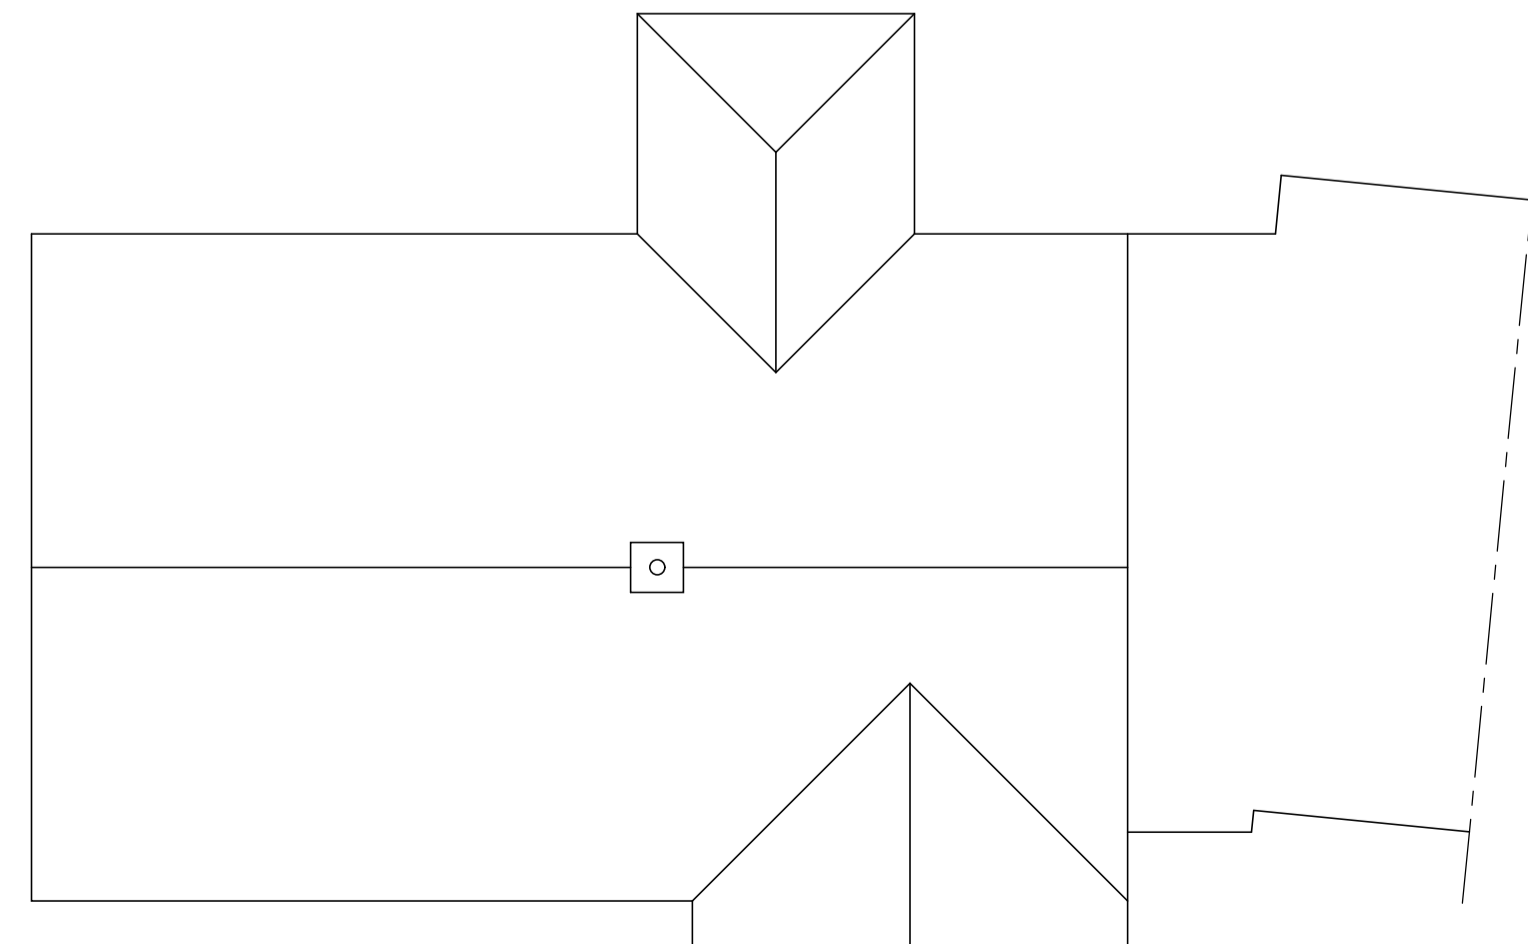

**R** PROPOSED ROOF PLAN  
SCALE: 1:100

**MATERIAL PALETTE**

- 1** STONWORK TO MATCH EXISTING
- 2** uPVC WINDOWS
- 3** uPVC SLIDING DOORS
- 4** ROOF TILES TO MATCH EXISTING
- 5** uPVC FASCIAS AND SOFFITS
- 6** uPVC RAINWATER GOODS

This drawing is copyright © Haywood Architectural Ltd. If in doubt... ASK! Drawing measurements shall not be obtained from scaling from the drawing. All dimensions are to be site verified prior to construction. Any discrepancies are to be reported to Haywood Architectural Ltd immediately. This drawing is to be read in conjunction with all associated drawings and specifications including all relevant sub-consultants information.

**NOTES**

DRAWINGS ARE STAMPED AS TO THEIR ISSUE STATUS (BELOW) AND THEIR USE IS LIMITED AS SUCH:

**LAWFUL DEVELOPMENT CERTIFICATE**

Information is based on OS map and received information and is subject to full topographical survey (at Client discretion should Contractor request)

Surrounding contextual buildings and information are based on received ordinance survey drawings and are shown for illustrative purposes only. assumed site boundary is subject to confirmation to legal confirmation

All legal easements and extent of existing underground services locations are subject to confirmation.

0 12.5 25 37.5 50 62.5 m  
SCALE 1:1250

0 5 10 15 20 25 m  
SCALE 1:500

0 1000 2000 3000 4000 5000mm  
SCALE 1:100

07.01.26 Inaugural Issue WH WH

Rev Date Amendments By April



e: hello@haywoodarchitectural.com t: 07976 950 499  
i: www.haywoodarchitectural.com

Client  
**Mr and Mrs Cross**  
10 South Croft, Upper Denby  
Huddersfield, HD8 8UA

Project  
**Lawful Development Certificate**  
Single Storey Rear Extension  
10 South Croft, Upper Denby  
Huddersfield, HD8 8UA

Dwg Title  
**LOCATION, SITE & BLOCK PLAN**  
INC. EXISTING & PROPOSED  
PLANS & ELEVATIONS

Drawn by WH April by WH

Date 07.01.2026 Date 07.01.2026

Scale As Shown original drawing size A4 = 594 x 841

Dwg Nr **HA25050 (LDC) 001** Rev /