





FRONT ELEVATION (Southeast)

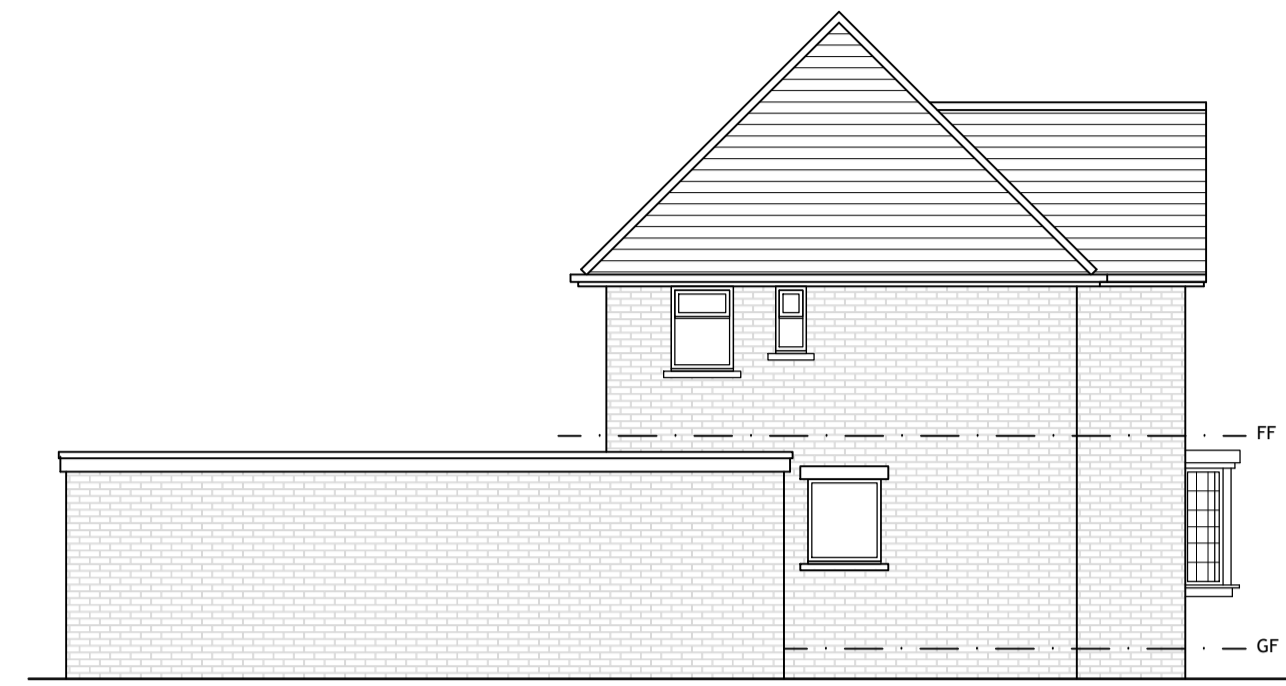


SIDE ELEVATION (Southwest)




REAR ELEVATION (Northwest)

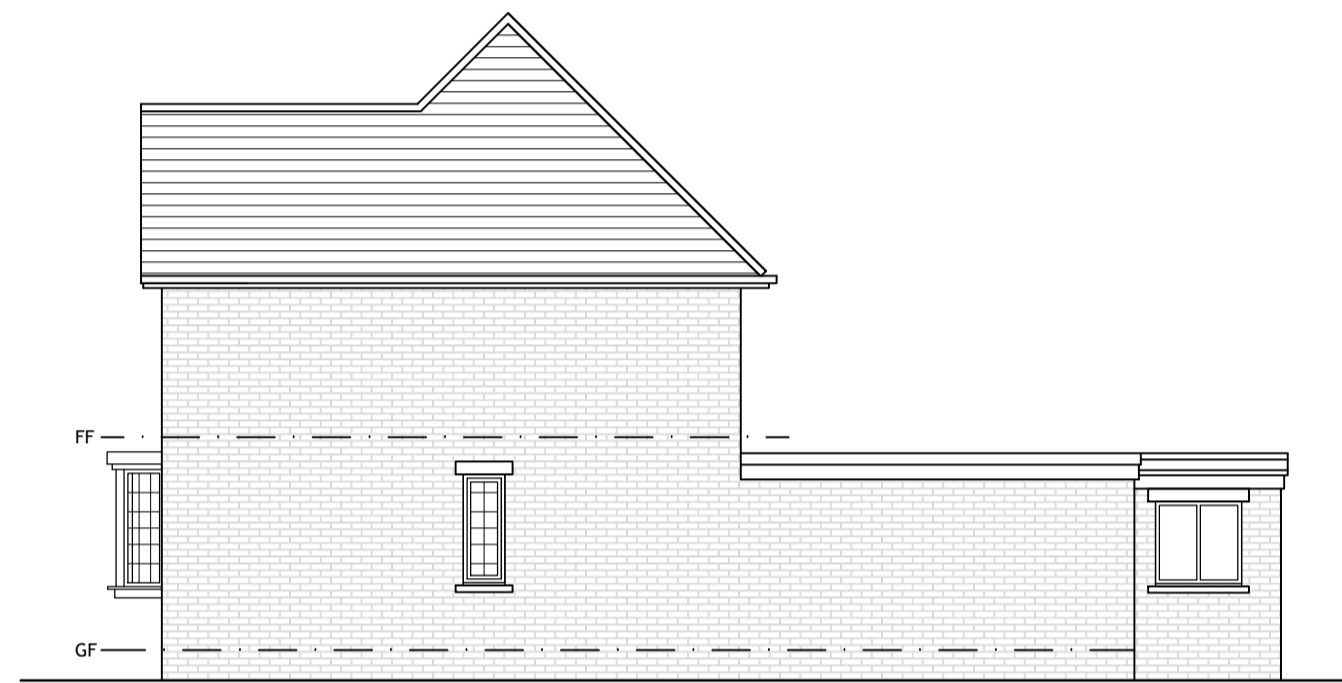


FRONT ELEVATION (Northeast)

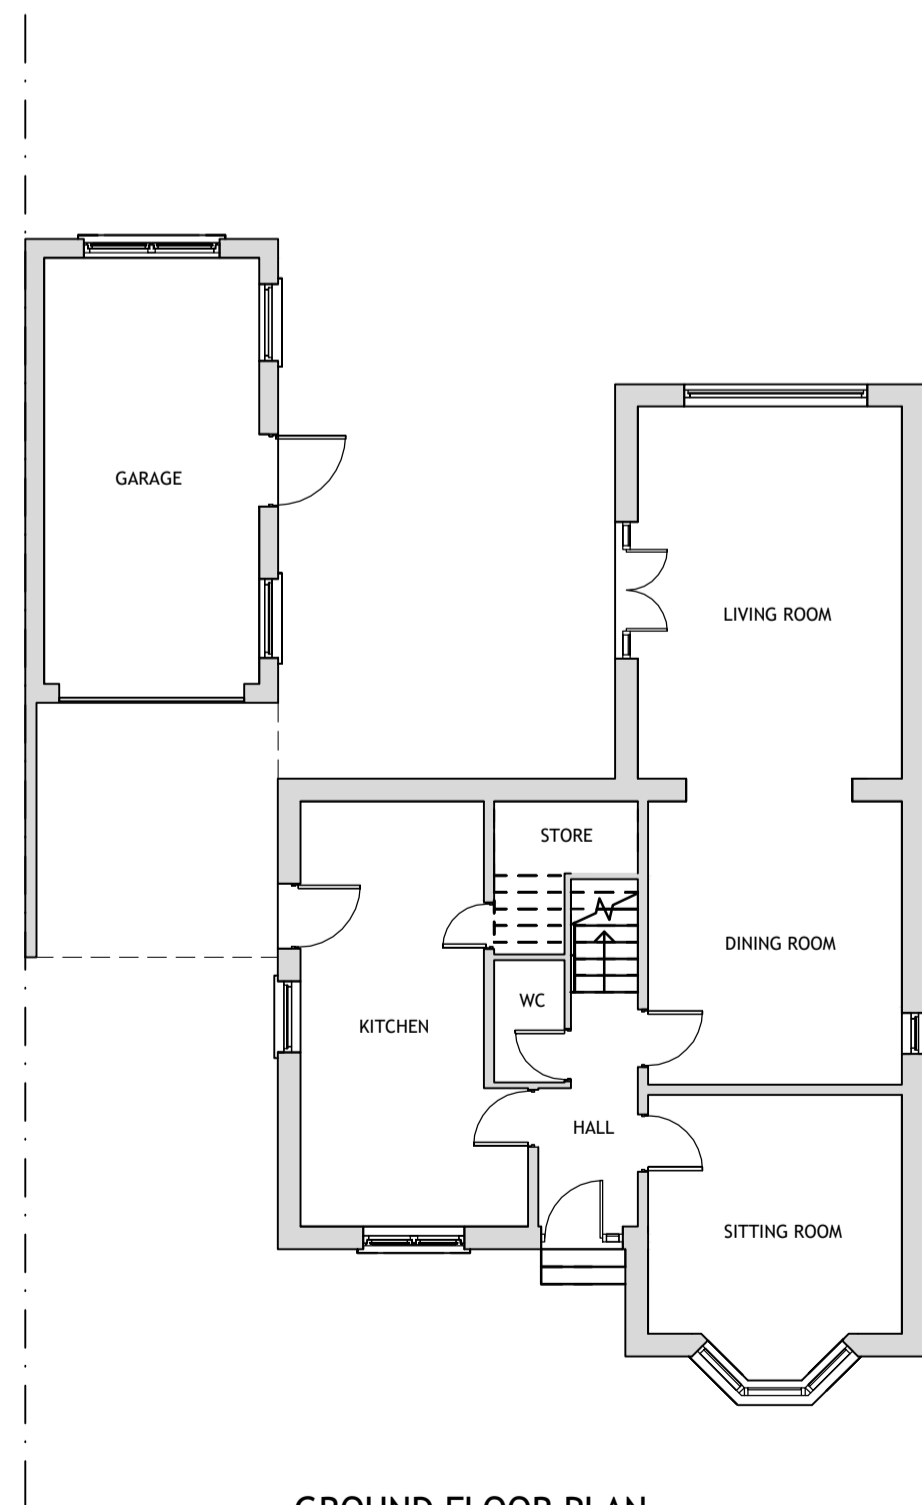

GROUND FLOOR PLAN

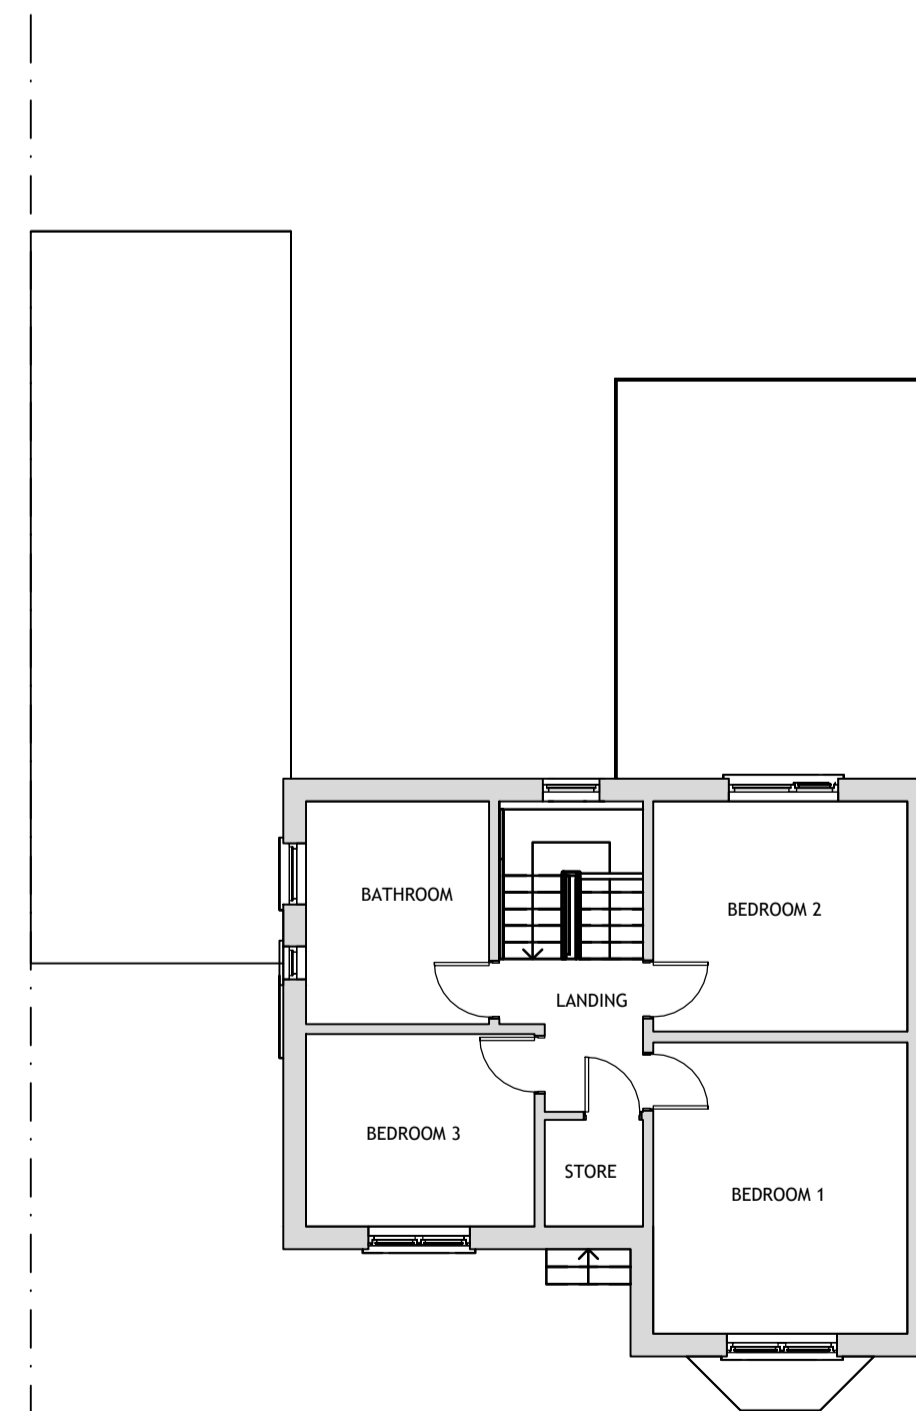

FIRST FLOOR PLAN

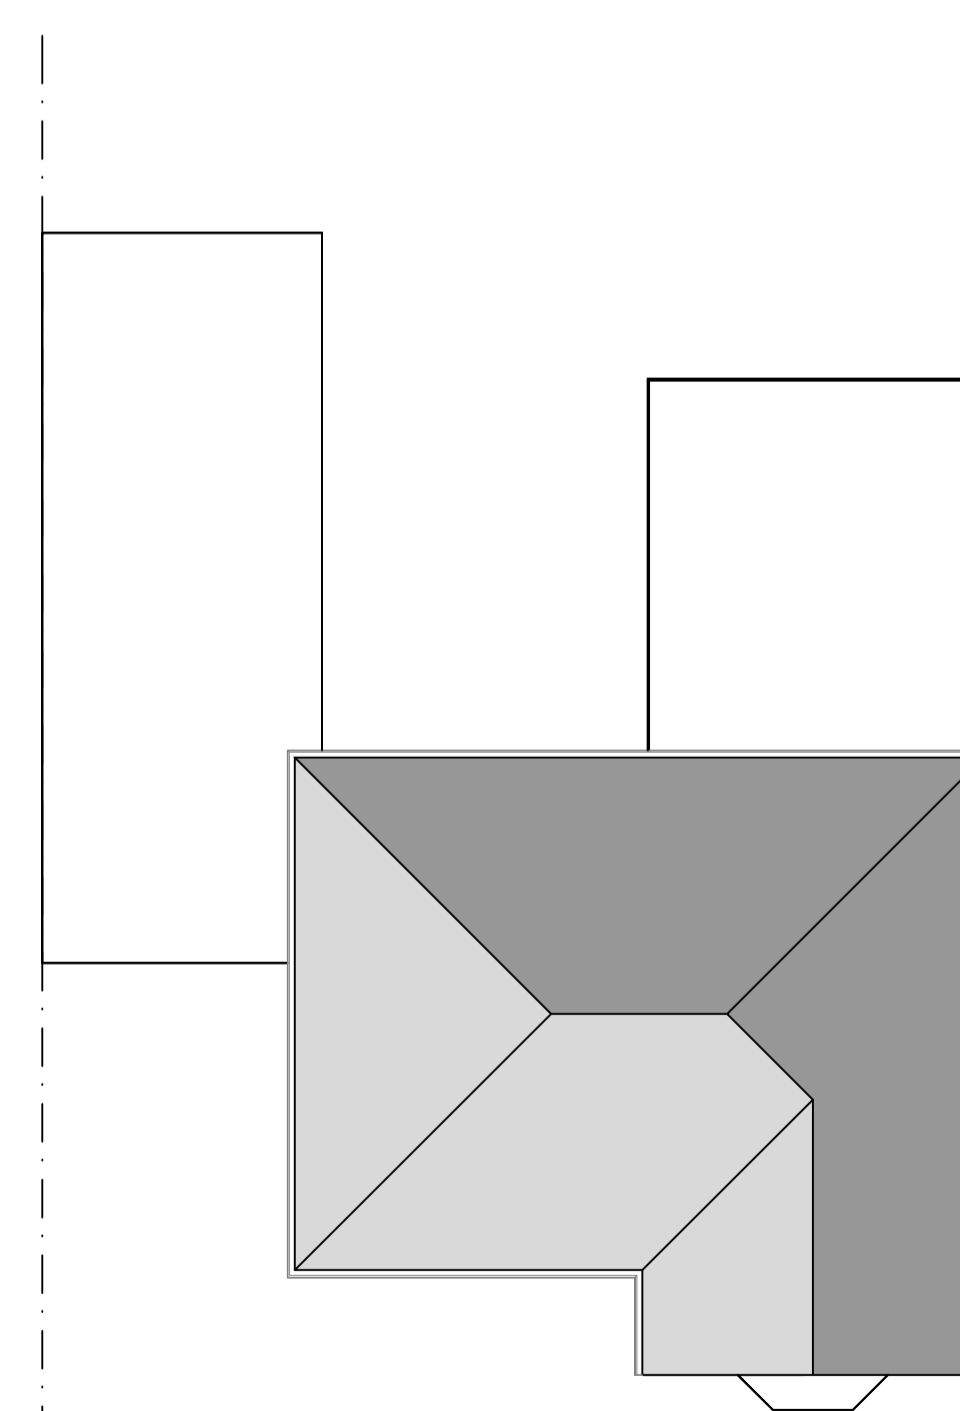

ROOF PLAN

Project:		
Mr & Mrs Griffin 27 Park Drive Mirfield, WF14 9NJ		
Drawing Title:		
As Existing		
Drawn:	Date:	Scale:
DK	Jan 26	1:100@A1
Project No.	Drawing No.	Revision:
1610	1610-01	-