




FRONT ELEVATION (Southeast)

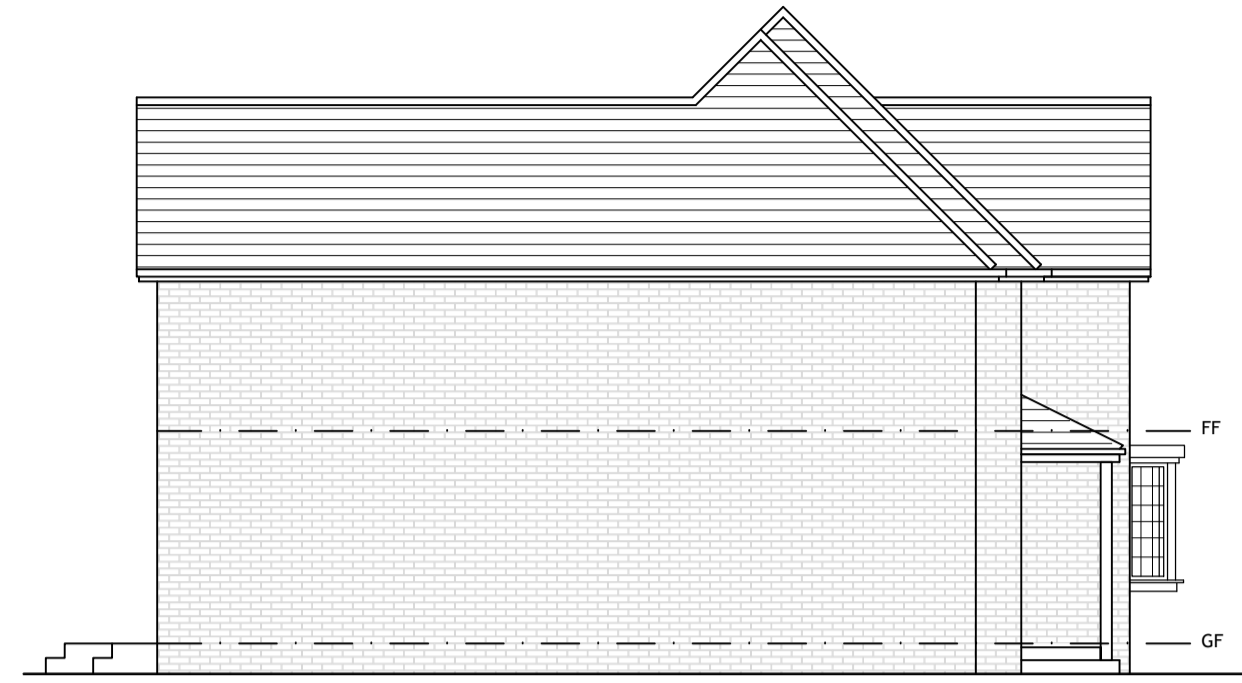


SIDE ELEVATION (Southwest)




REAR ELEVATION (Northwest)




FRONT ELEVATION (Northeast)

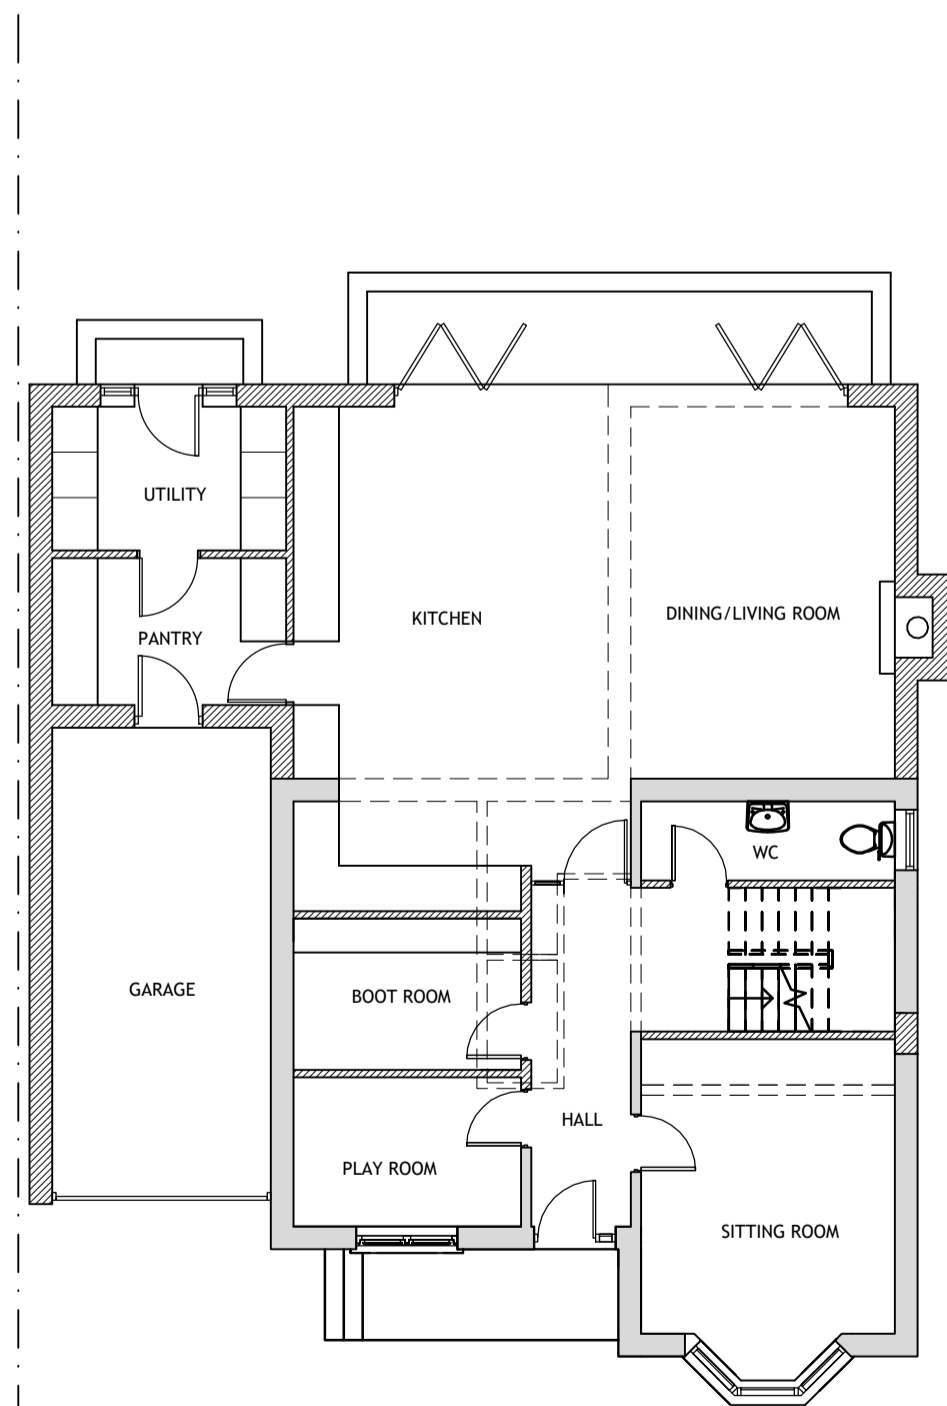

GROUND FLOOR PLAN

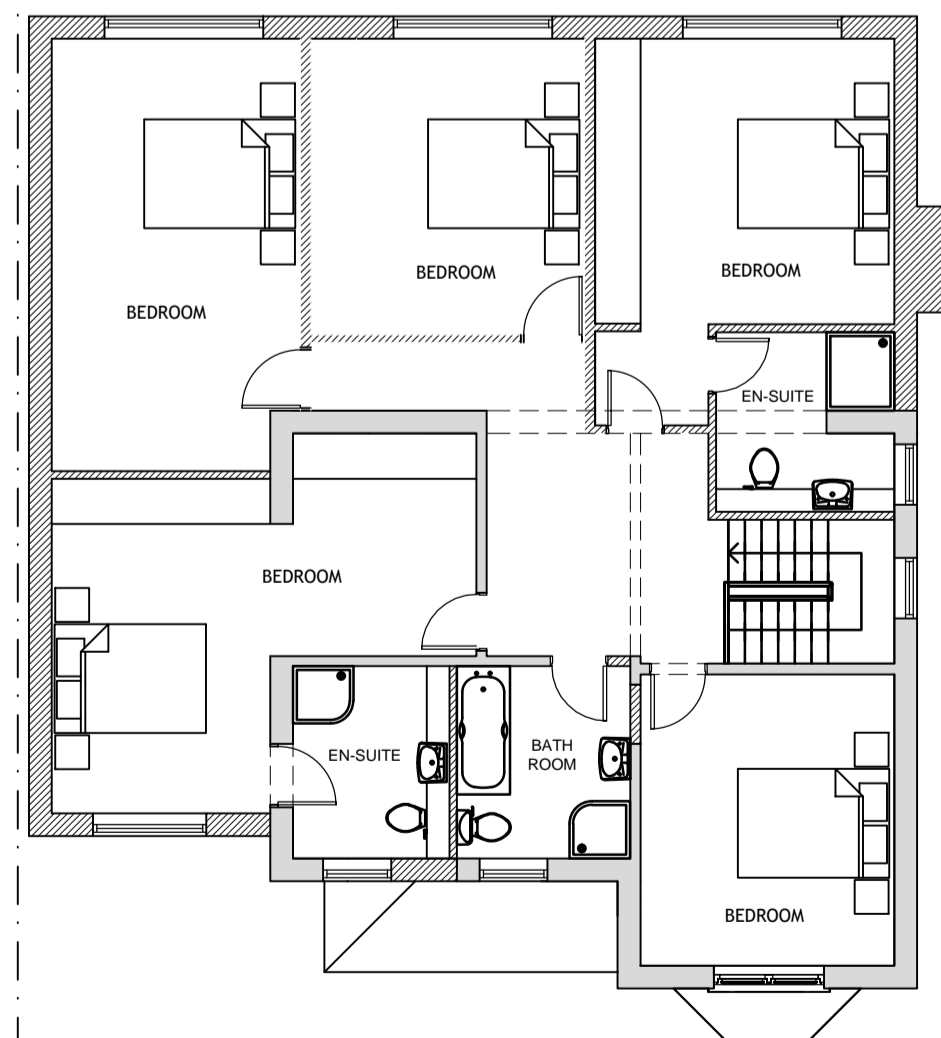

FIRST FLOOR PLAN

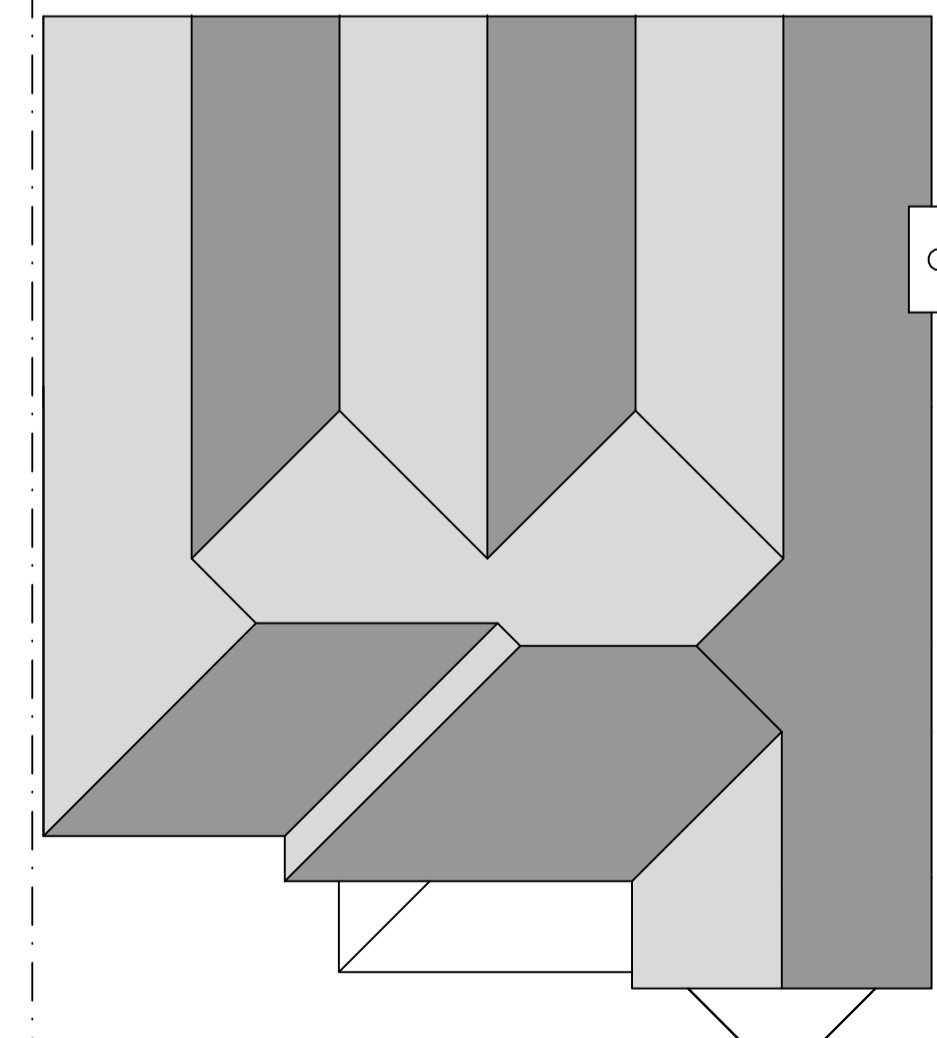

ROOF PLAN

Project: Mr & Mrs Griffin 27 Park Drive Mirfield, WF14 9NJ		
Drawing Title: As Proposed		
Drawn: DK	Date: Jan 26	Scale: 1:100@A1
Project No. 1610	Drawing No. 1610-02	Revision: -