


SOUTH ELEVATION  
1:100

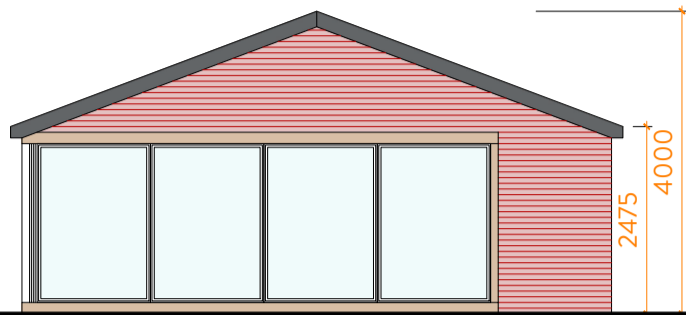


EAST ELEVATION  
1:100




NORTH ELEVATION  
1:100




WEST ELEVATION  
1:100

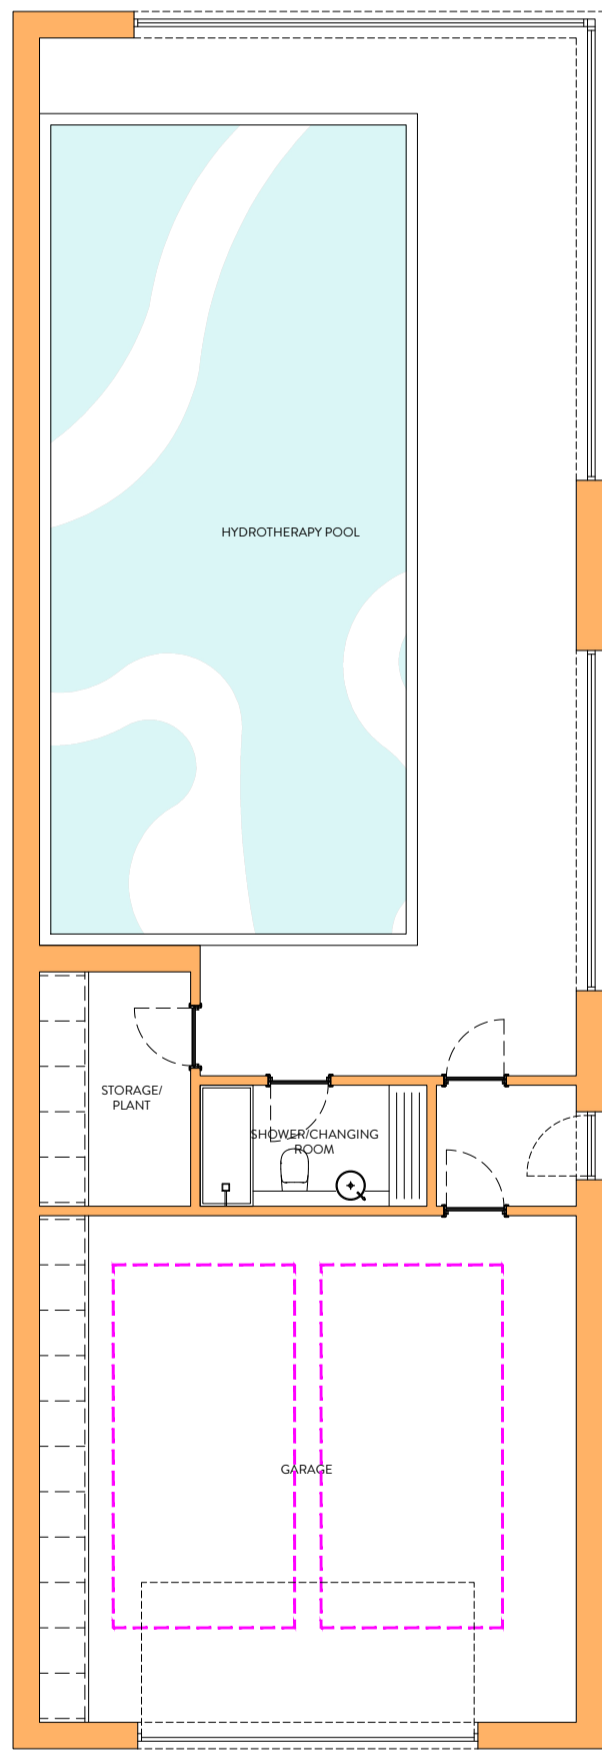

GROUND FLOOR PLAN  
1:100

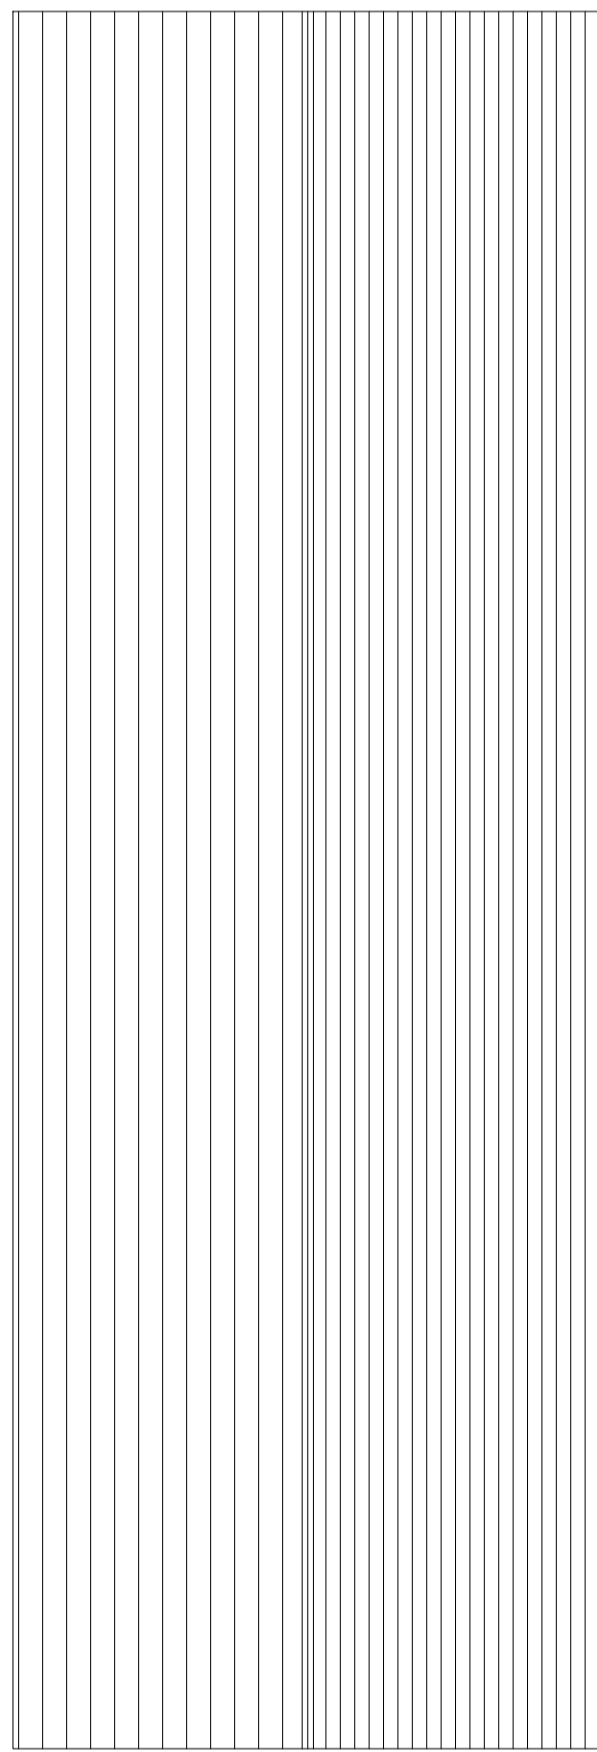

ROOF PLAN  
1:100

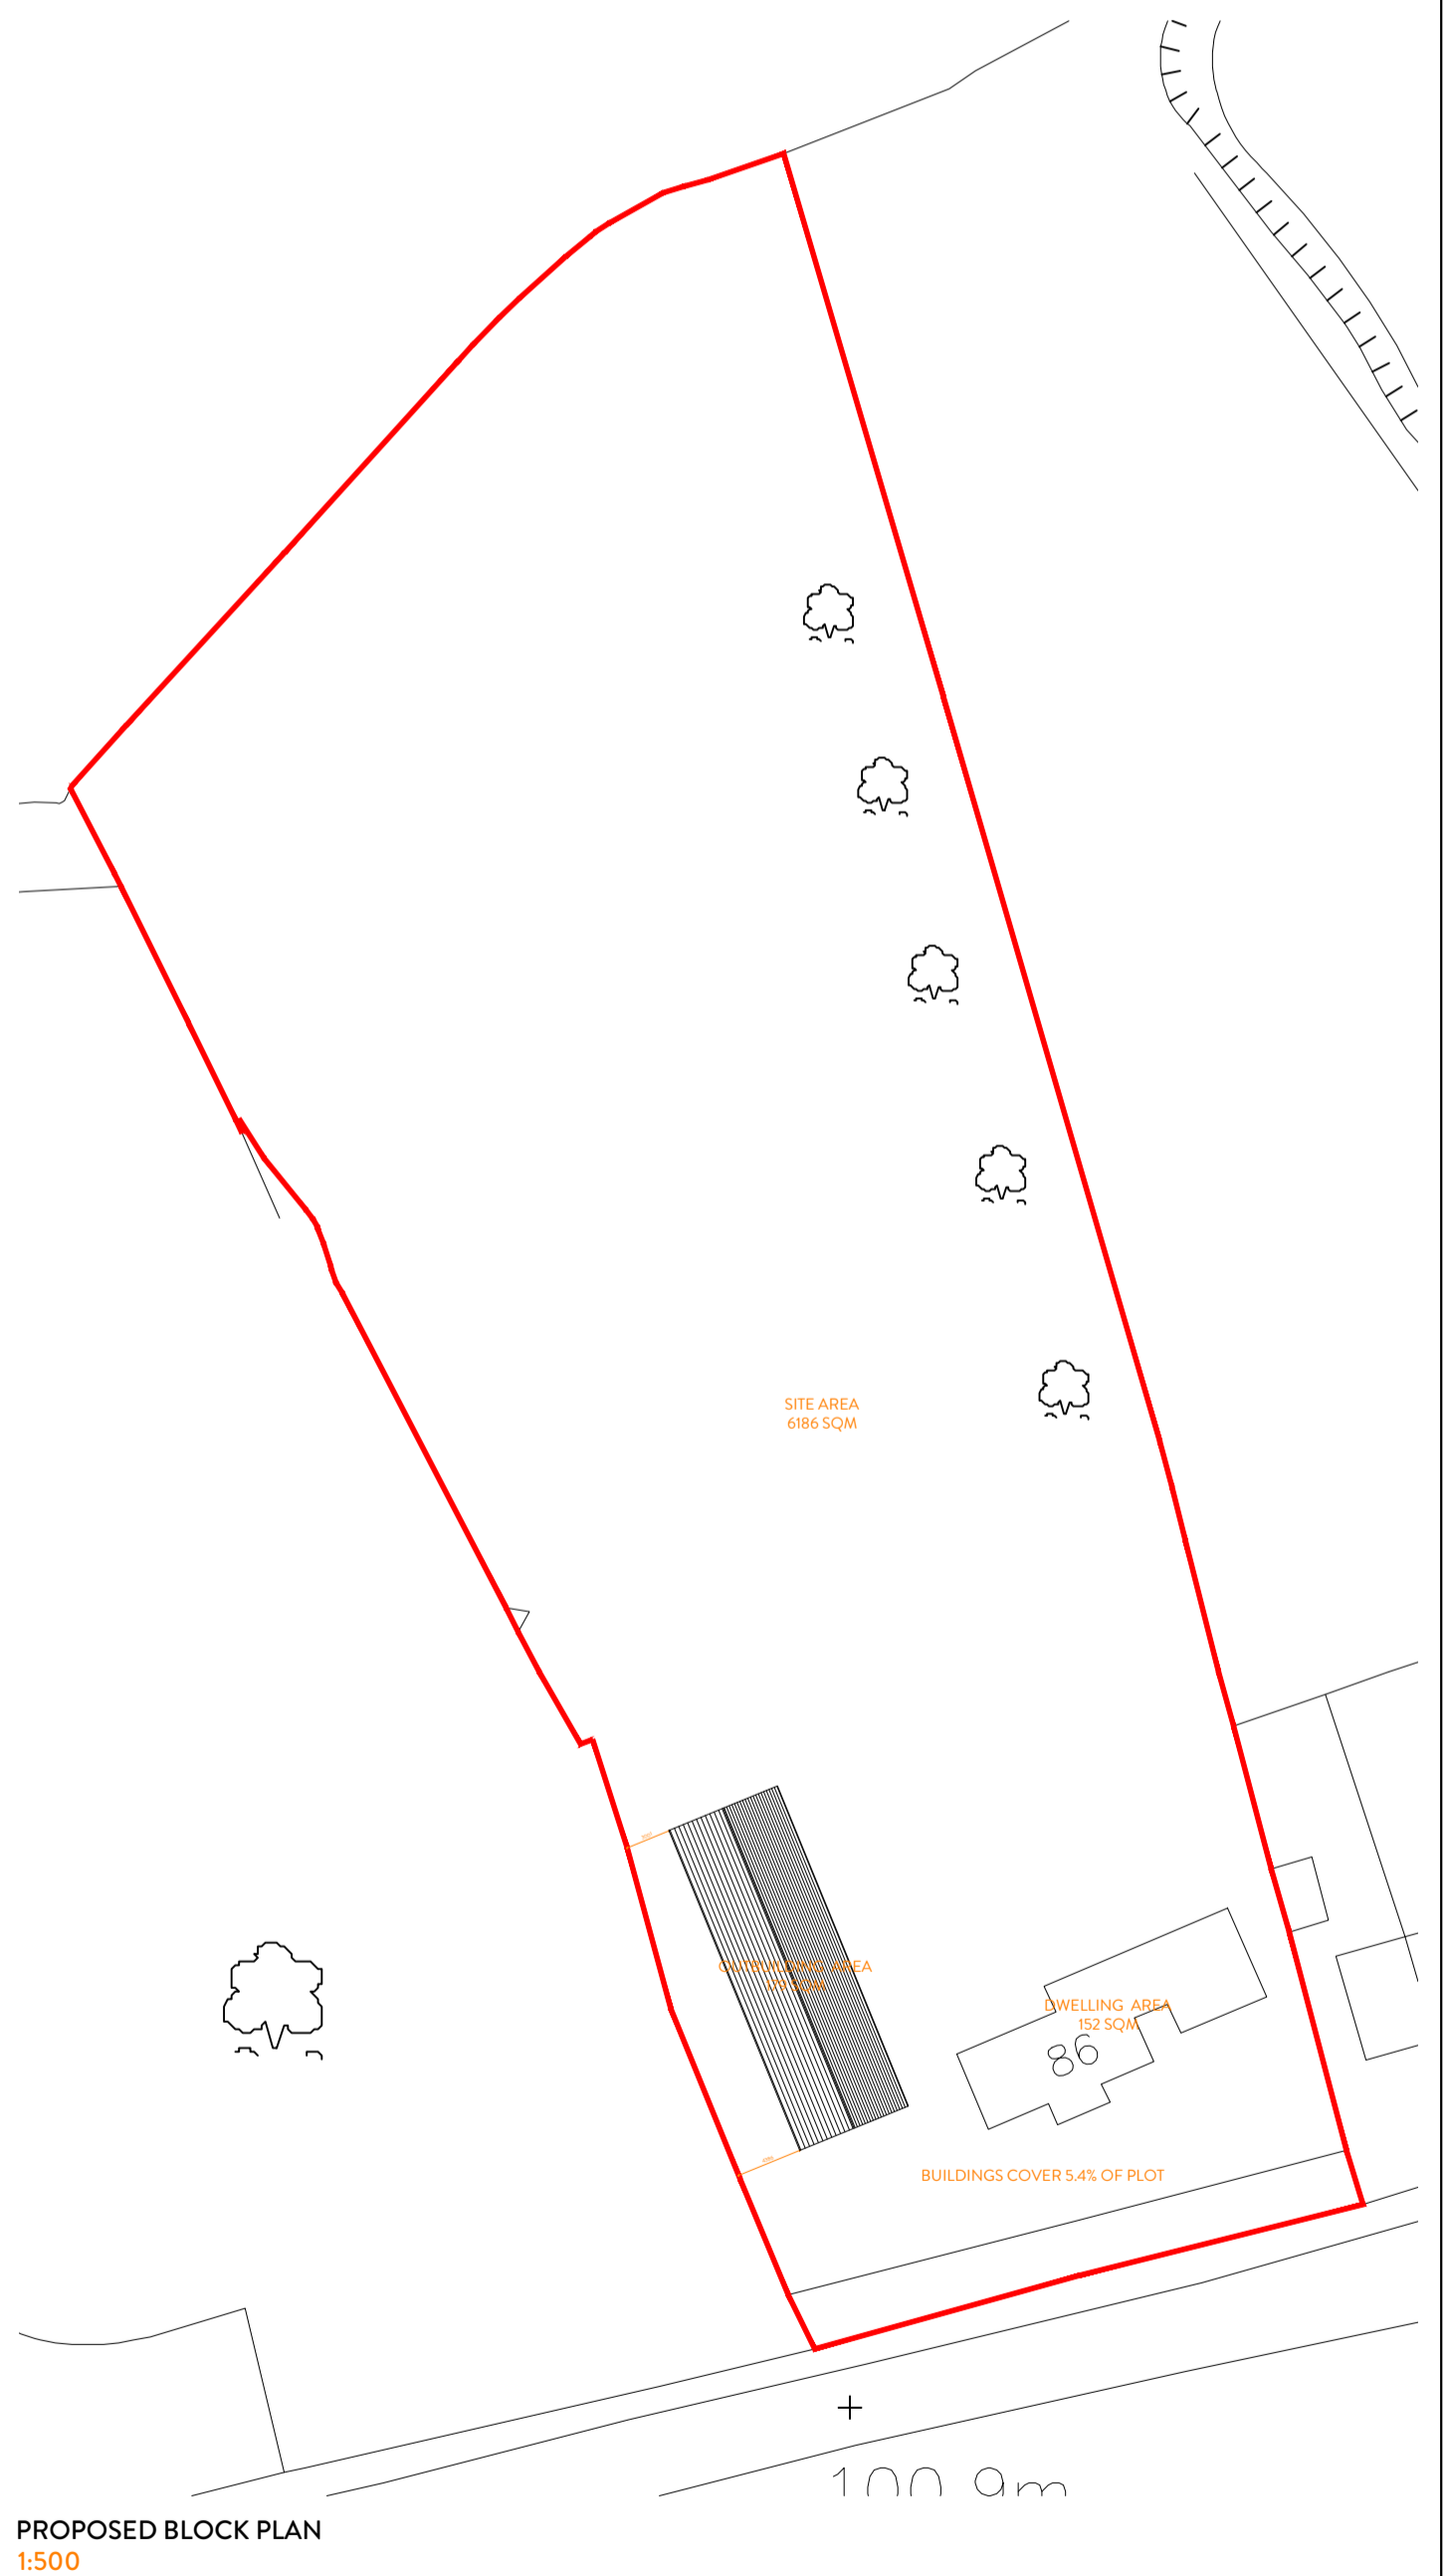

PROPOSED BLOCK PLAN  
1:500

   	REVISION	DESCRIPTION	DATE	STATUS	PROJECT TITLE				
				PLANNING DRAWING	SUMMERHILL				
				ORANGE DESIGN STUDIO.	ARCHITECTURAL PRACTICE	DRAWING TITLE			
				hello@orangedesignstudio.co.uk 59A, Huddersfield Road, Mirfield, WF14 8AA orangedesignstudio.co.uk 01924 650930	SCALE 1:500	DRAWN EG	CHECKED JH	PROJECT REFERENCE ODS 25/985	
					PAPER SIZE A2	DWG NUMBER (20)001	DATE 10/04/25	REVISION /	CLIENT MR & MRS GORDON
					COPYRIGHT © ORANGE DESIGN STUDIO LIMITED				