




Proposed Ground Floor Plan (Scale 1:50)

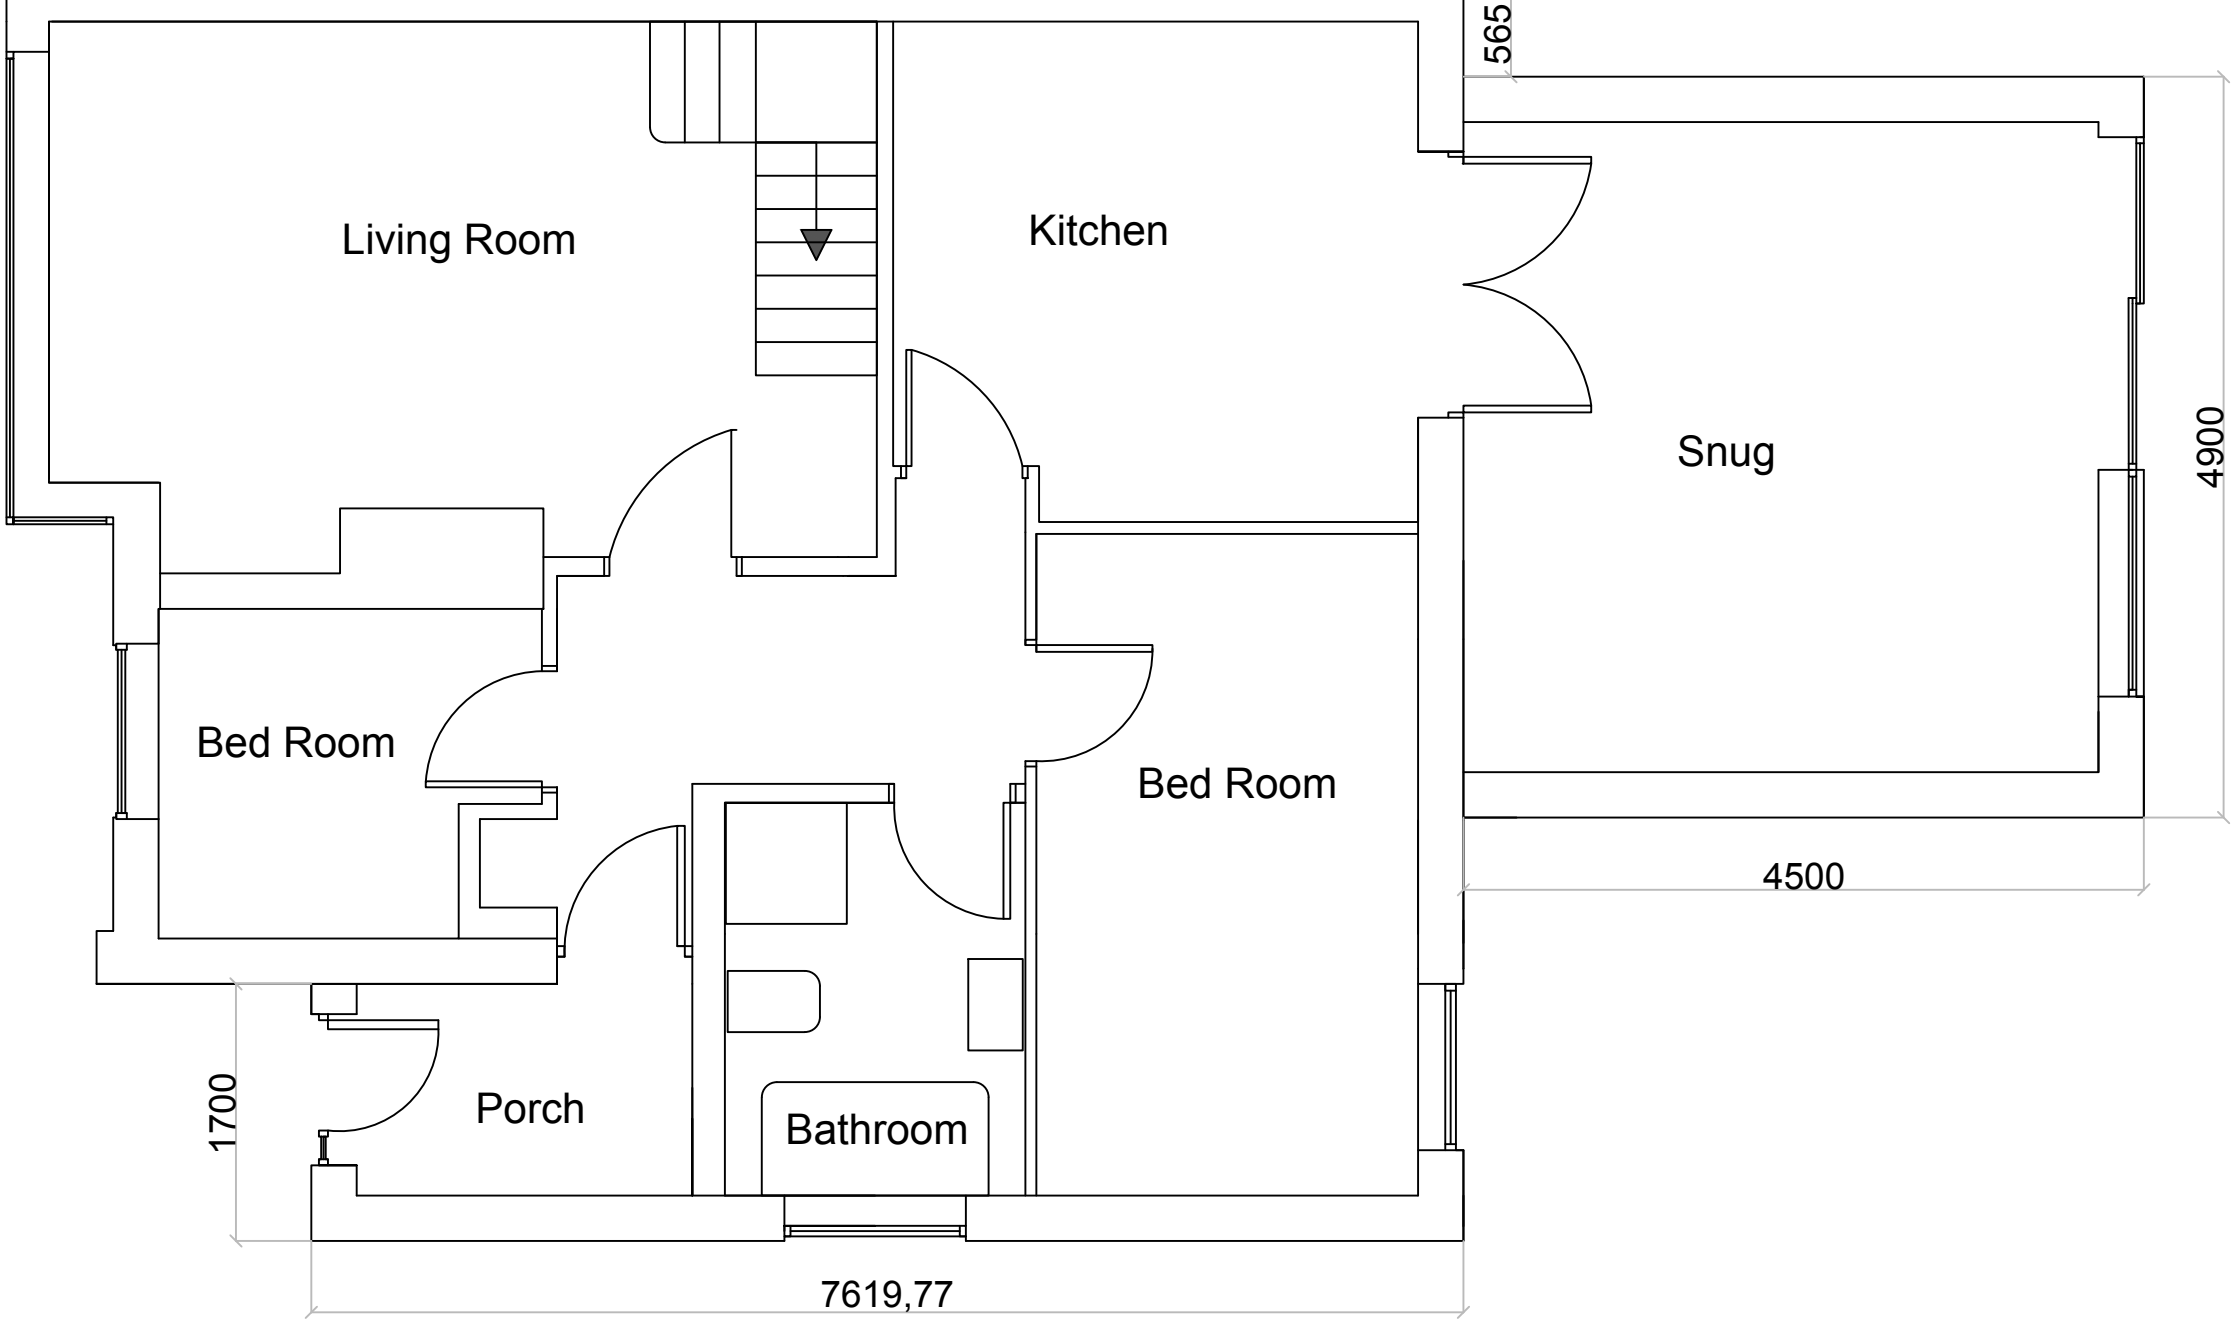

Proposed Roof Plan (Scale 1:50)

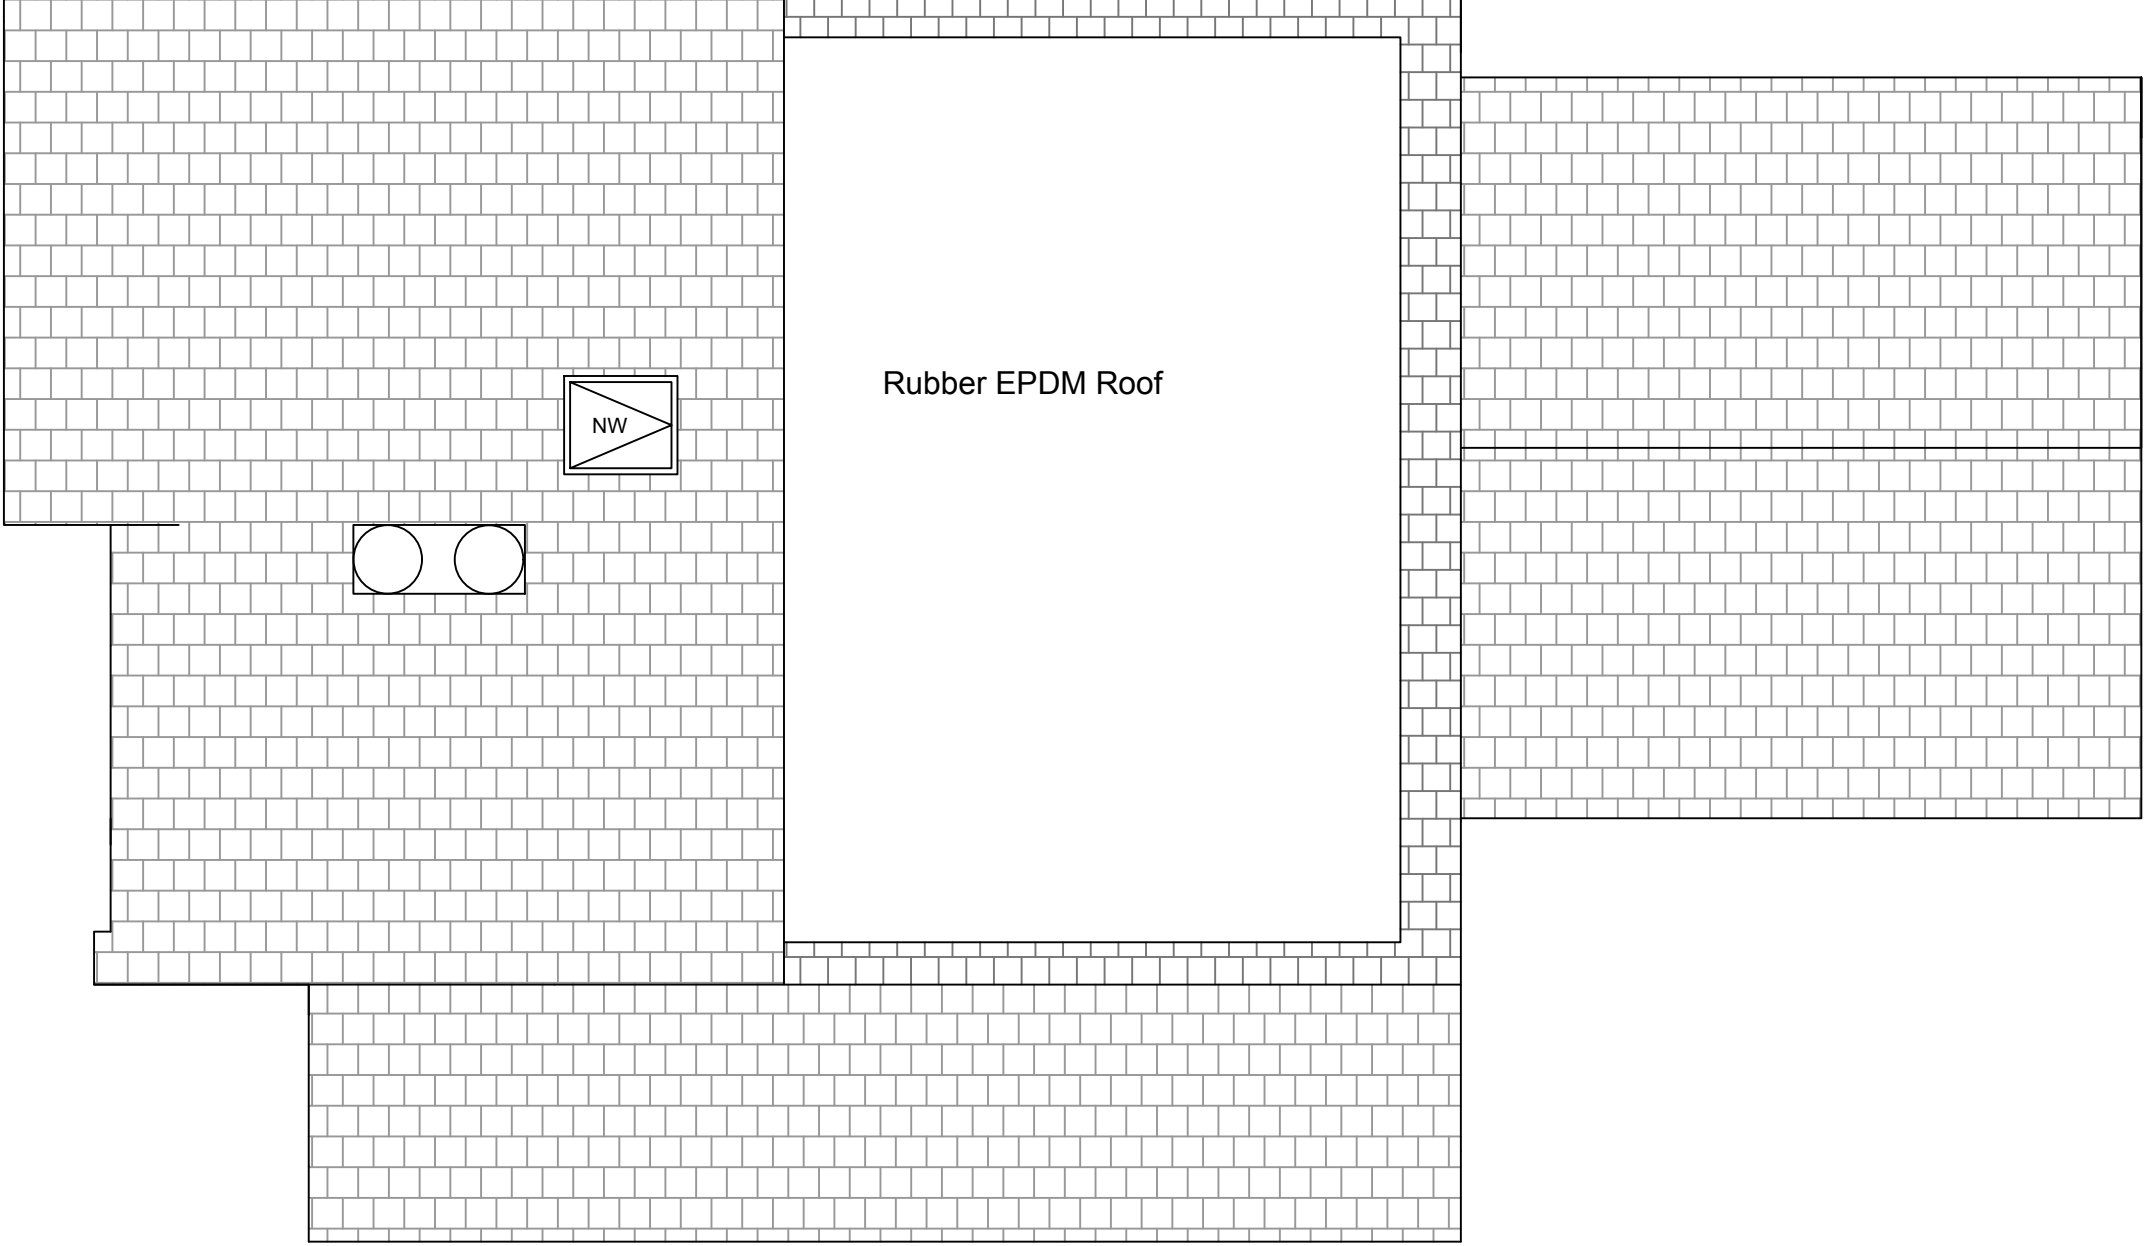

Proposed First Floor Plan (Scale 1:50)

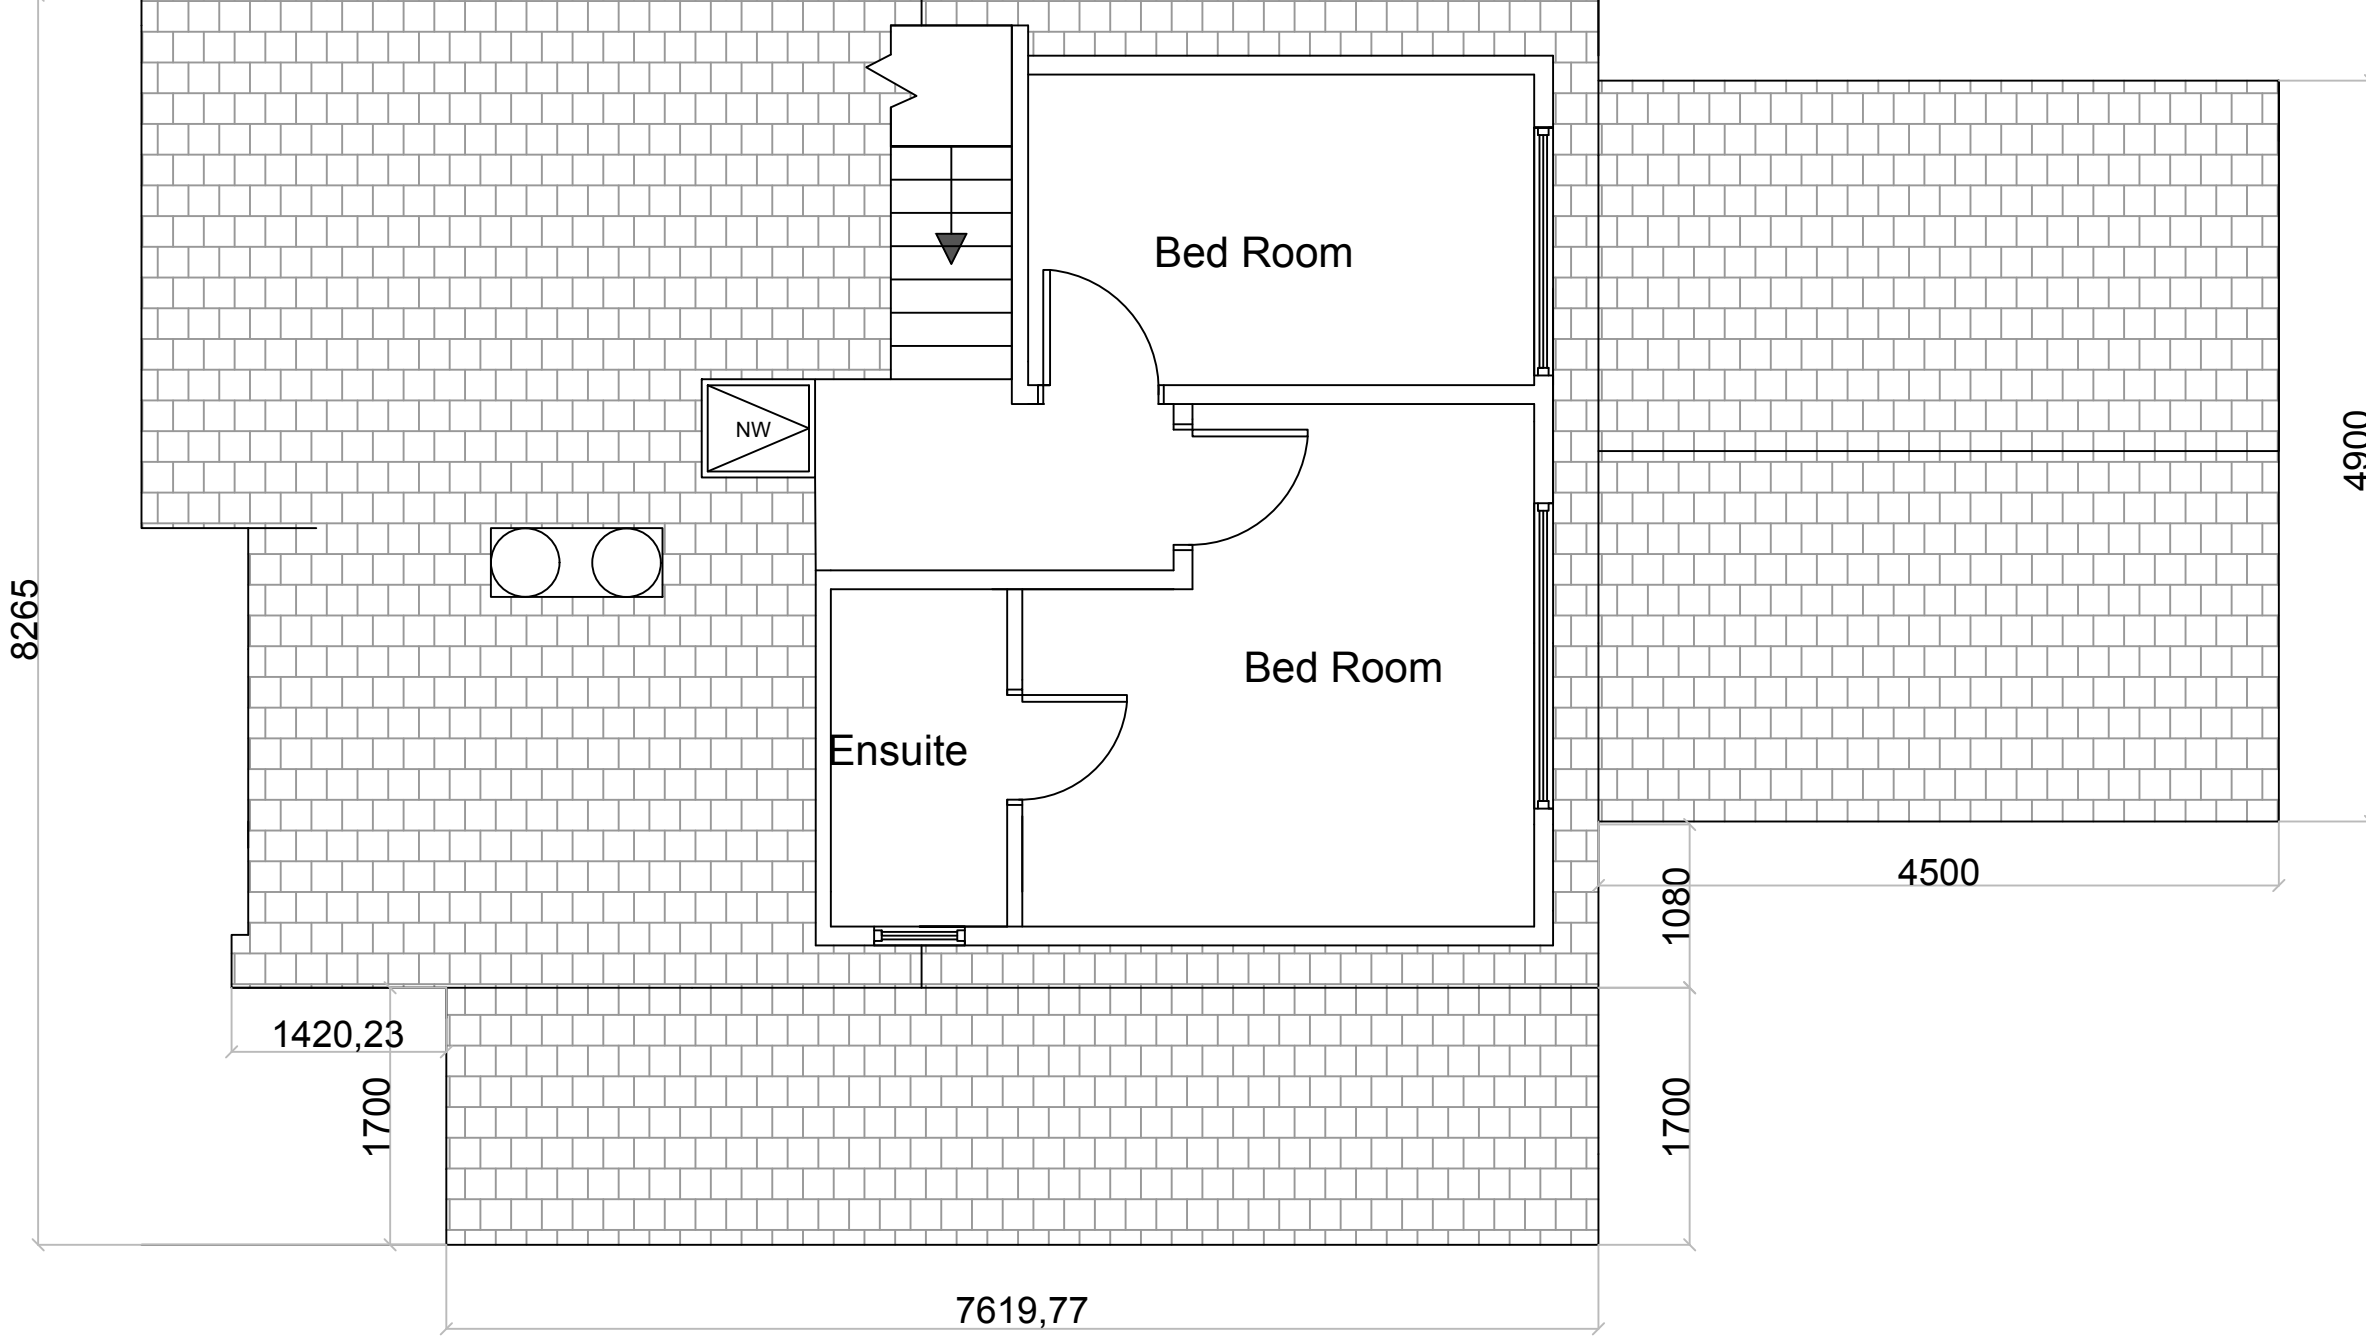

Thermo treated Timber cladding



Grey Interlocking roof tiles



Sliding external door (Rear of property)

Notes

NW - New Window (Double Glazed)
ND - New Door
All new pitch roofs to be traditially built.
Dormer roof to be EPDM rubber roof

Do not scale from drawing.

Paper size A1

Drawing Number: CR - PP- 001 A


Project Name - 18 Park Avenue
Planning Permission

Proposed Elevations and Plans

Scale - 1:100 / 1:50

Drawn By - C.Robinson


Date - 10.01.26

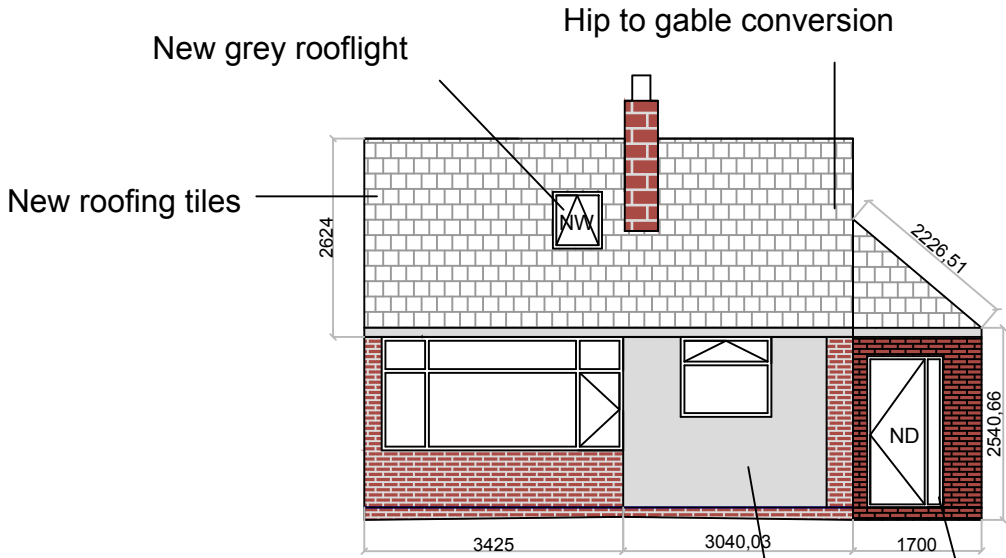

Proposed Front Elevation
(Scale 1:100)


Updated render

New front door with side glass panel

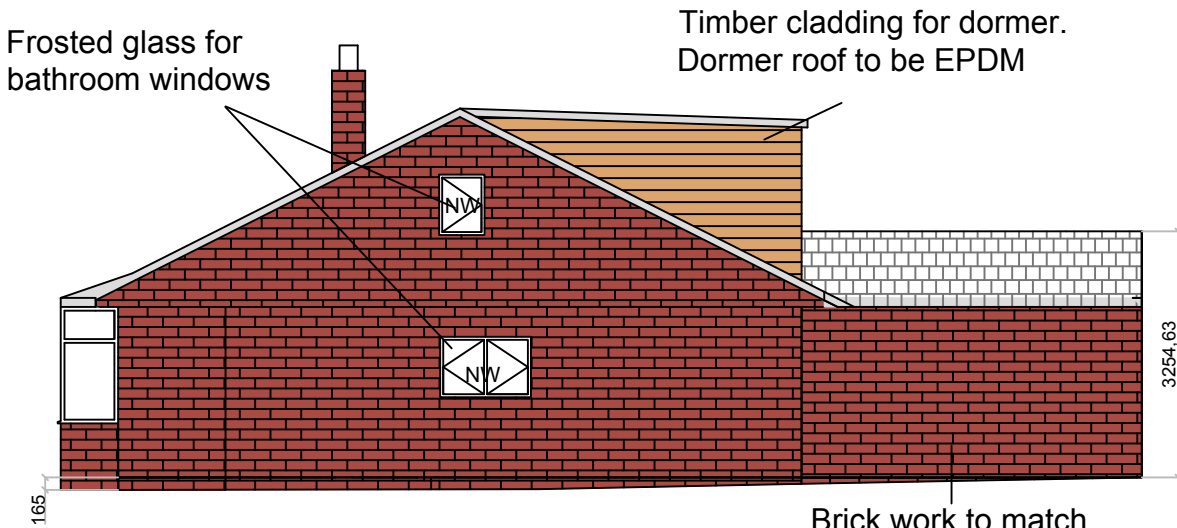


Proposed Side Elevation
(Scale 1:100)

Brick work to match original of the house

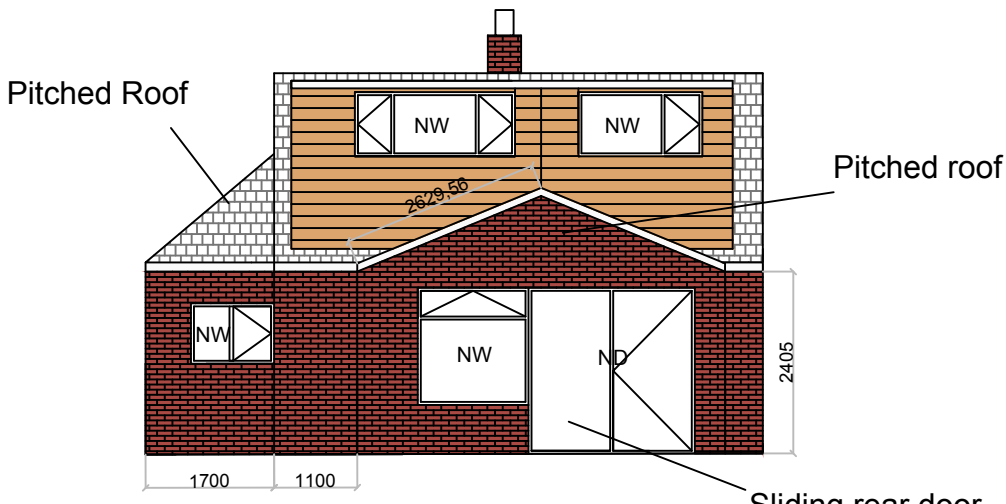

Proposed Rear Elevation
(Scale 1:100)

Sliding rear door

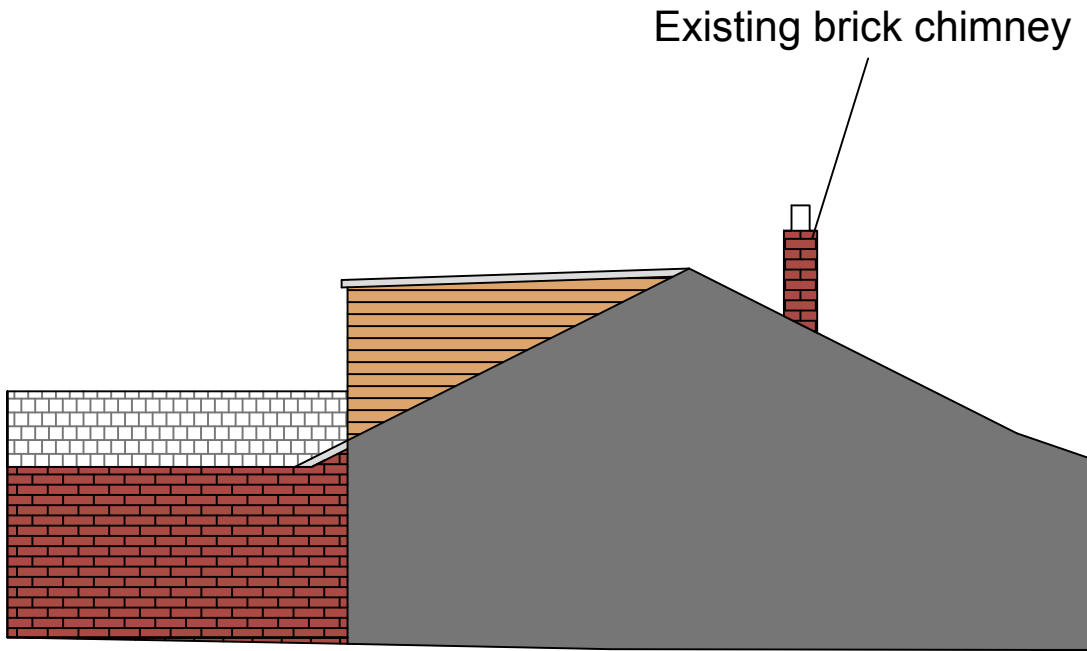

Proposed Party Wall Elevation
(Scale 1:100)