
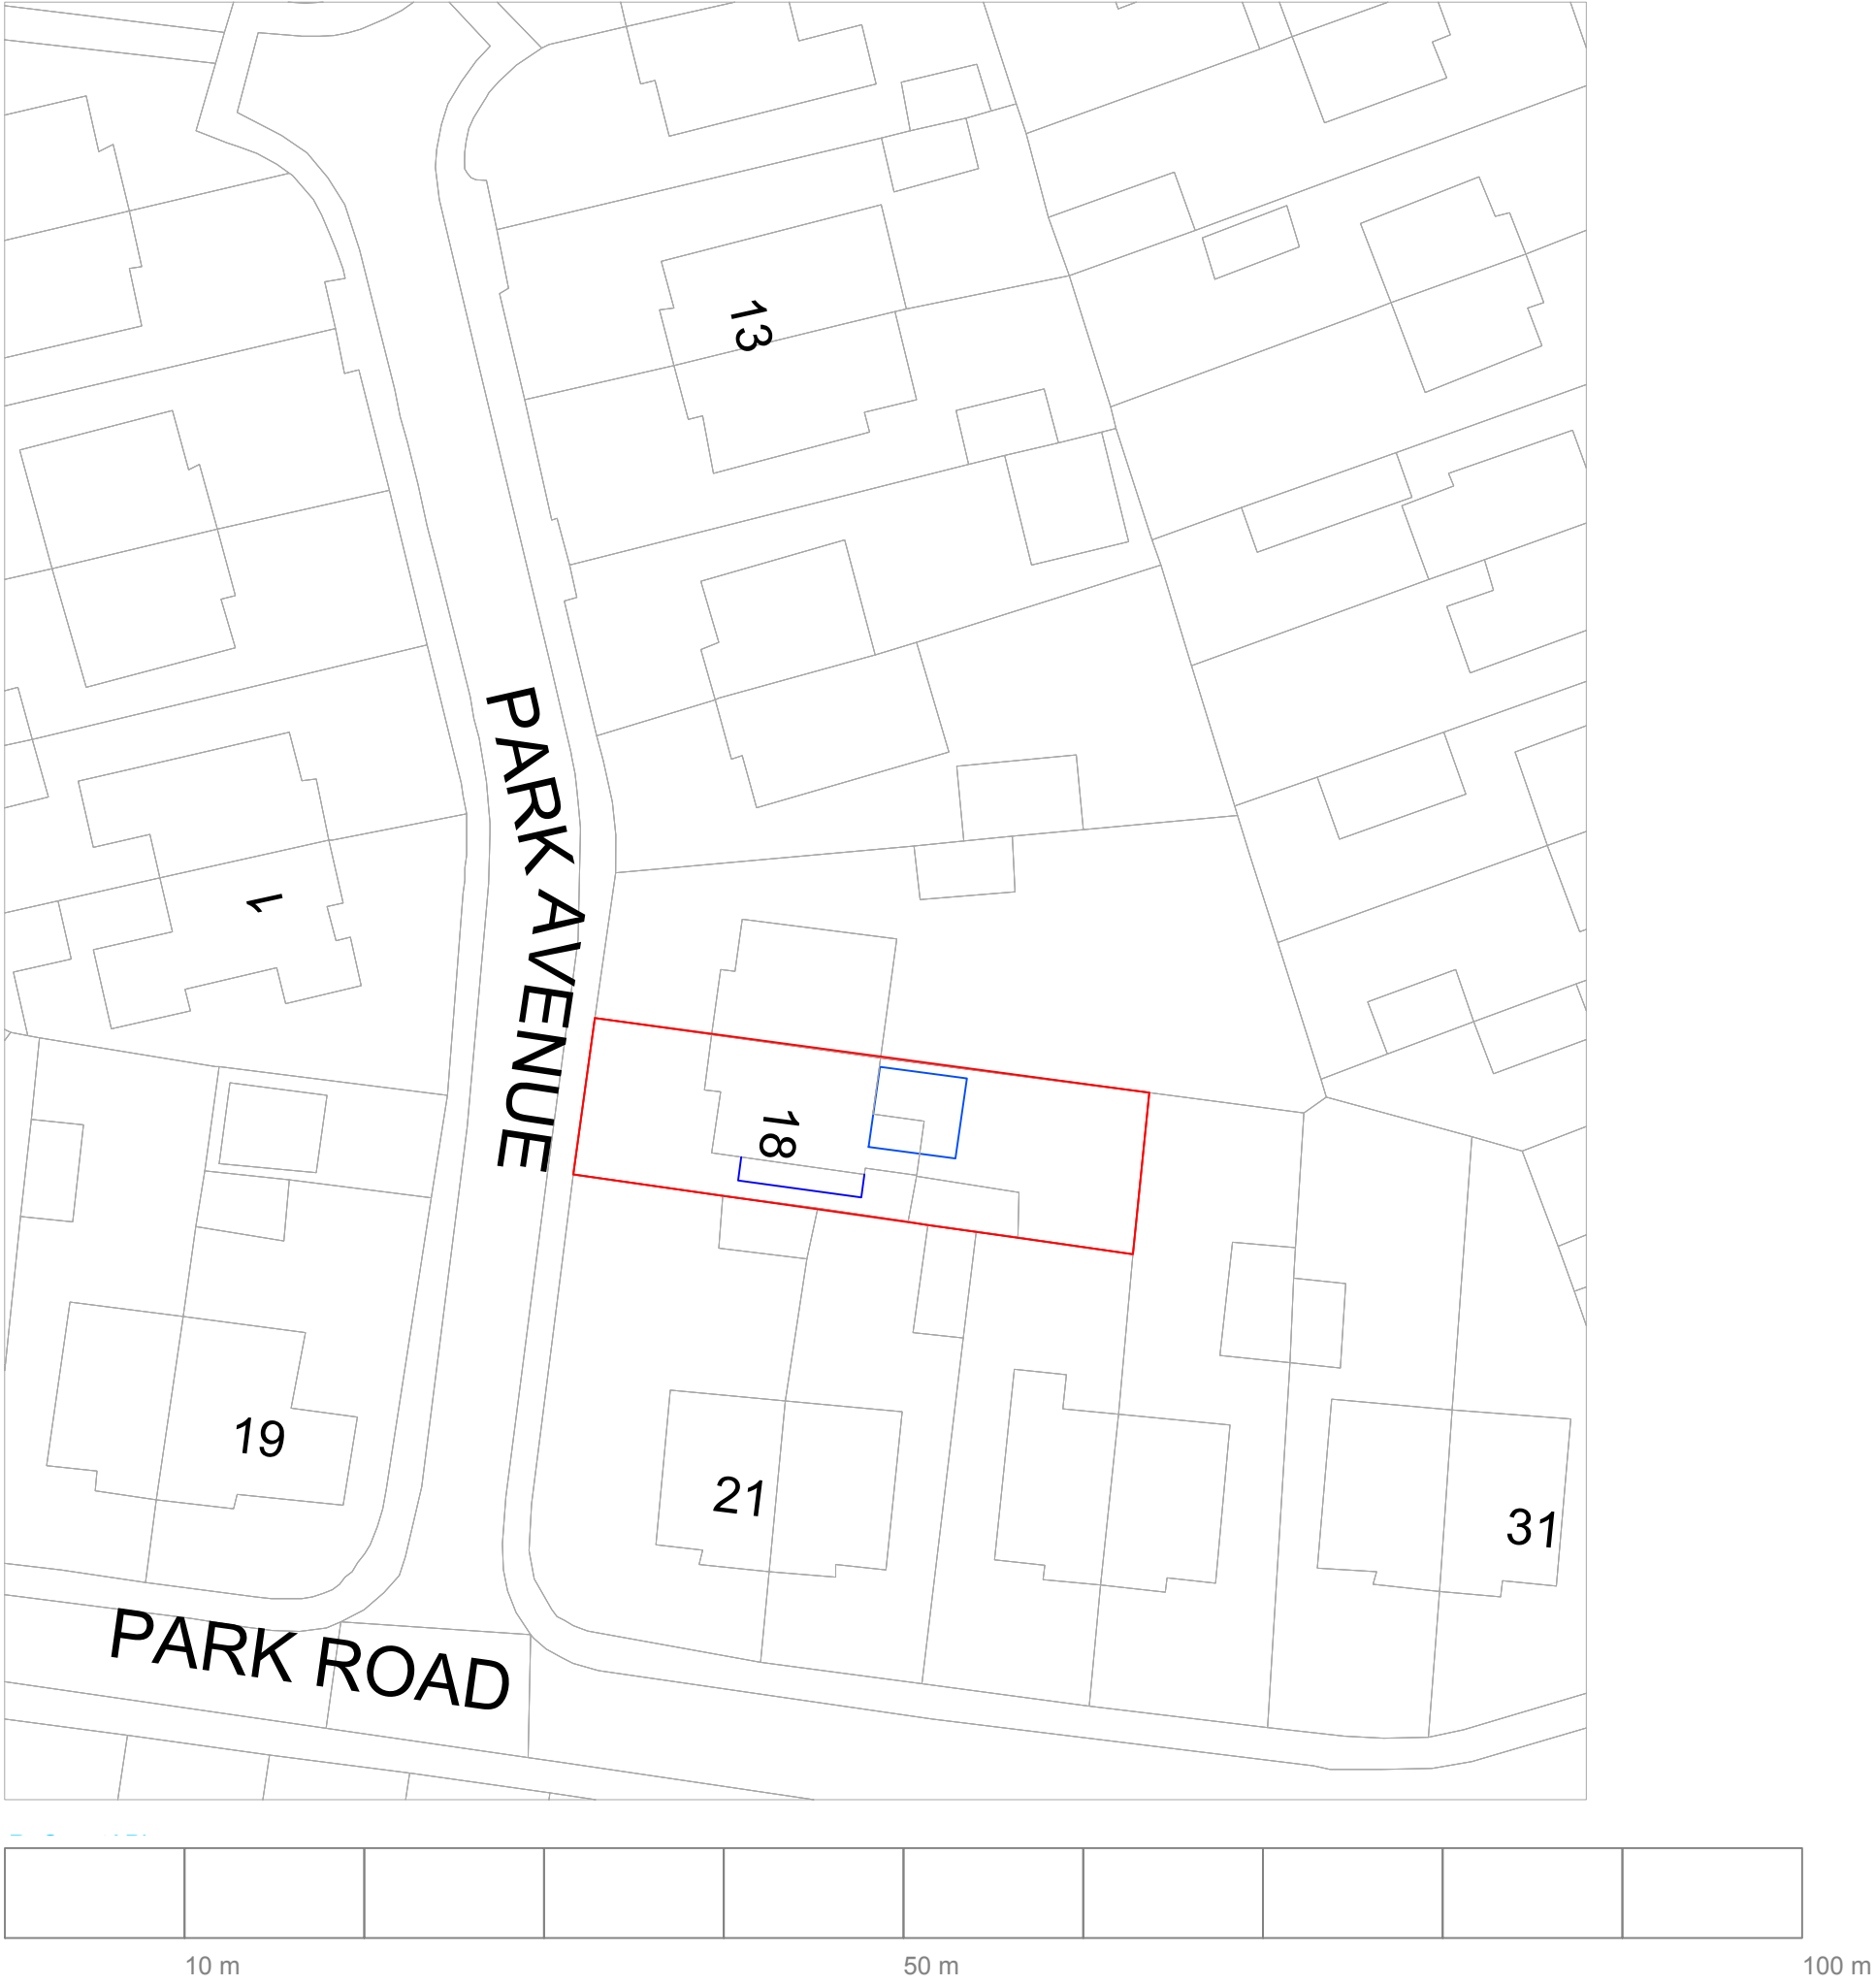



Scale 1:500 Location Plan

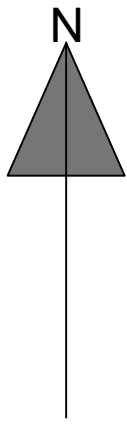


ReQuestAPlan  
Map number: TQRQM26004192654842

Title: 18 Park Avenue Plan  
Map Produced for: Planning permission  
© Crown copyright and database rights 2026 OS 100042766  
Project ID:

Scale 1:100

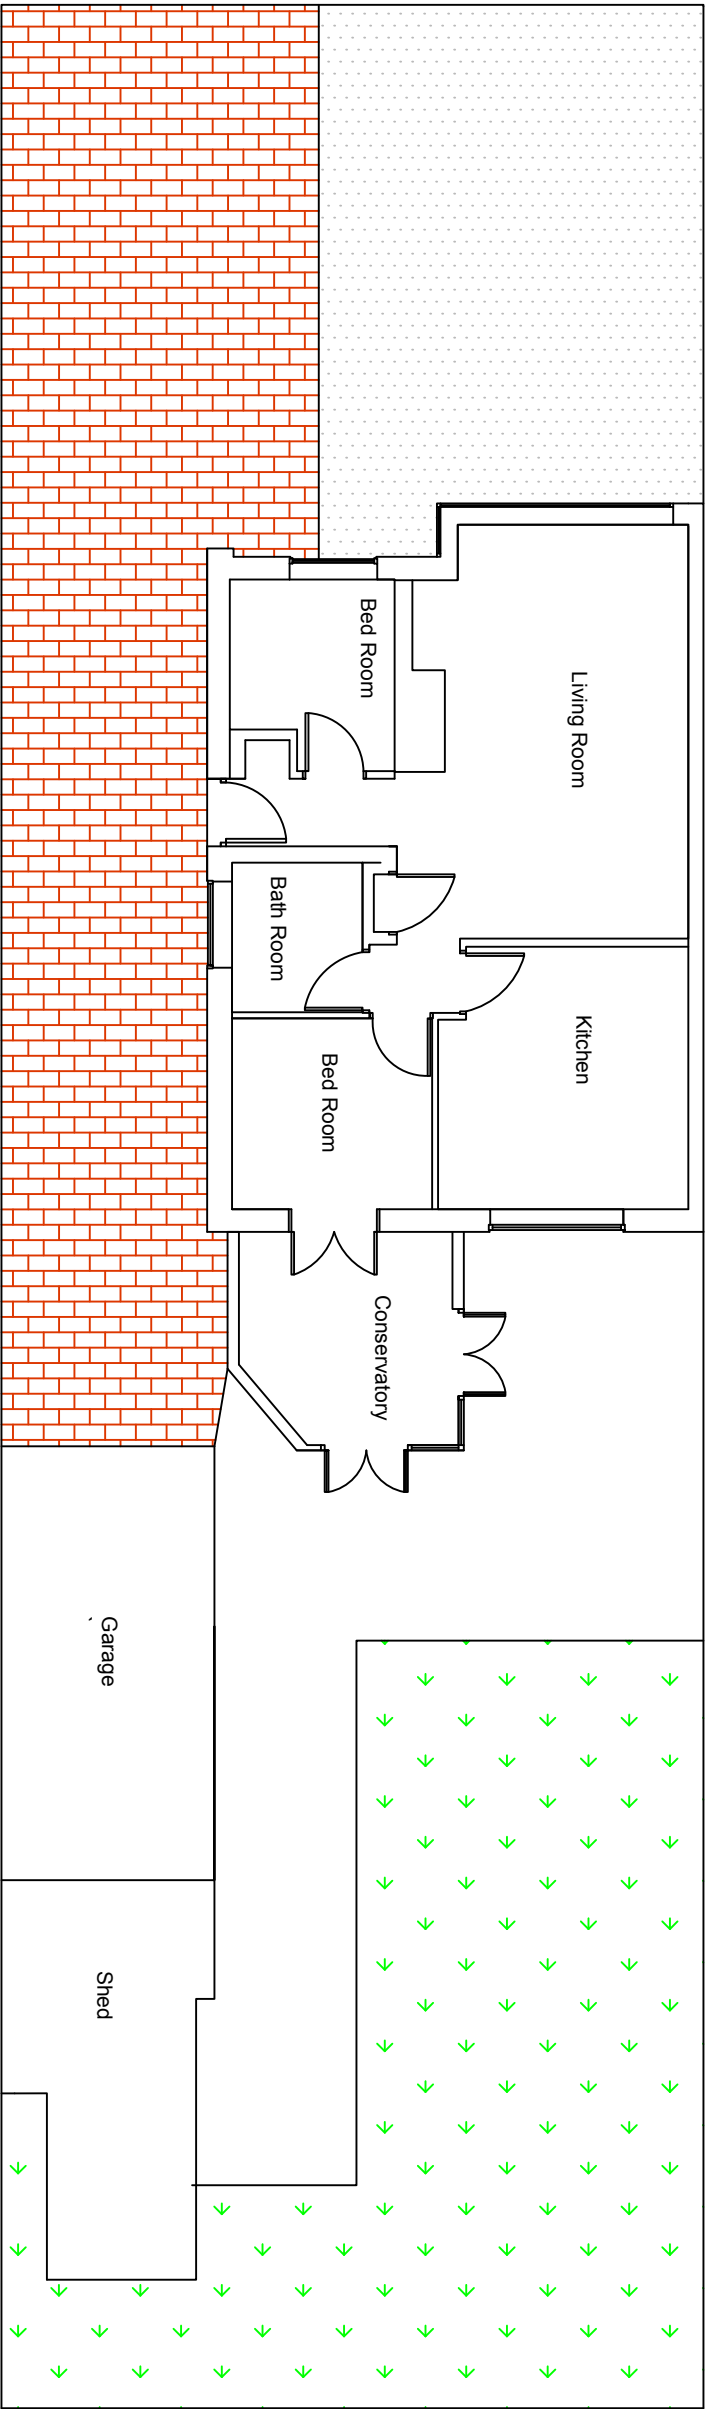

Existing ground floor plan  
(Scale 1:100)

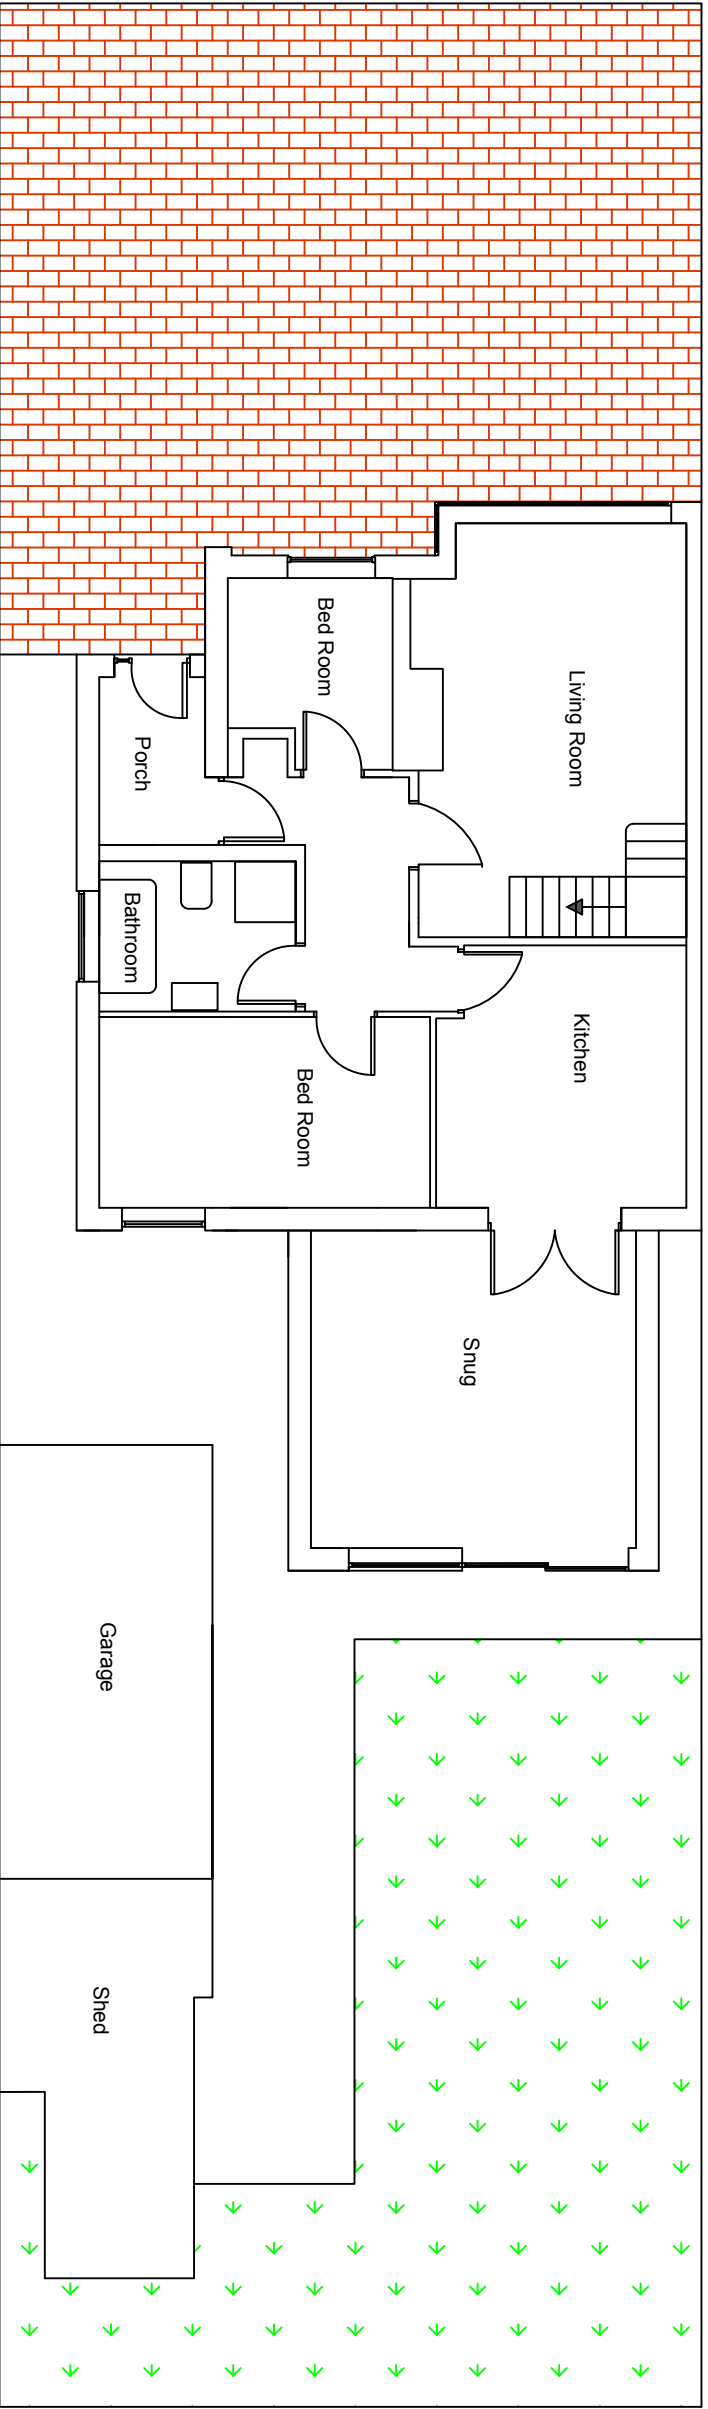

Proposed ground floor plan  
(Scale 1:100)

Do not scale from drawing.

Paper size A1  
Drawing Number: CR - SP- 003 A

Project Name - 18 Park Avenue  
Planning Permission

Location and site plans

Scale - 1:500 / 1:100

Drawn By - C.Robinson

Date - 10.01.26