



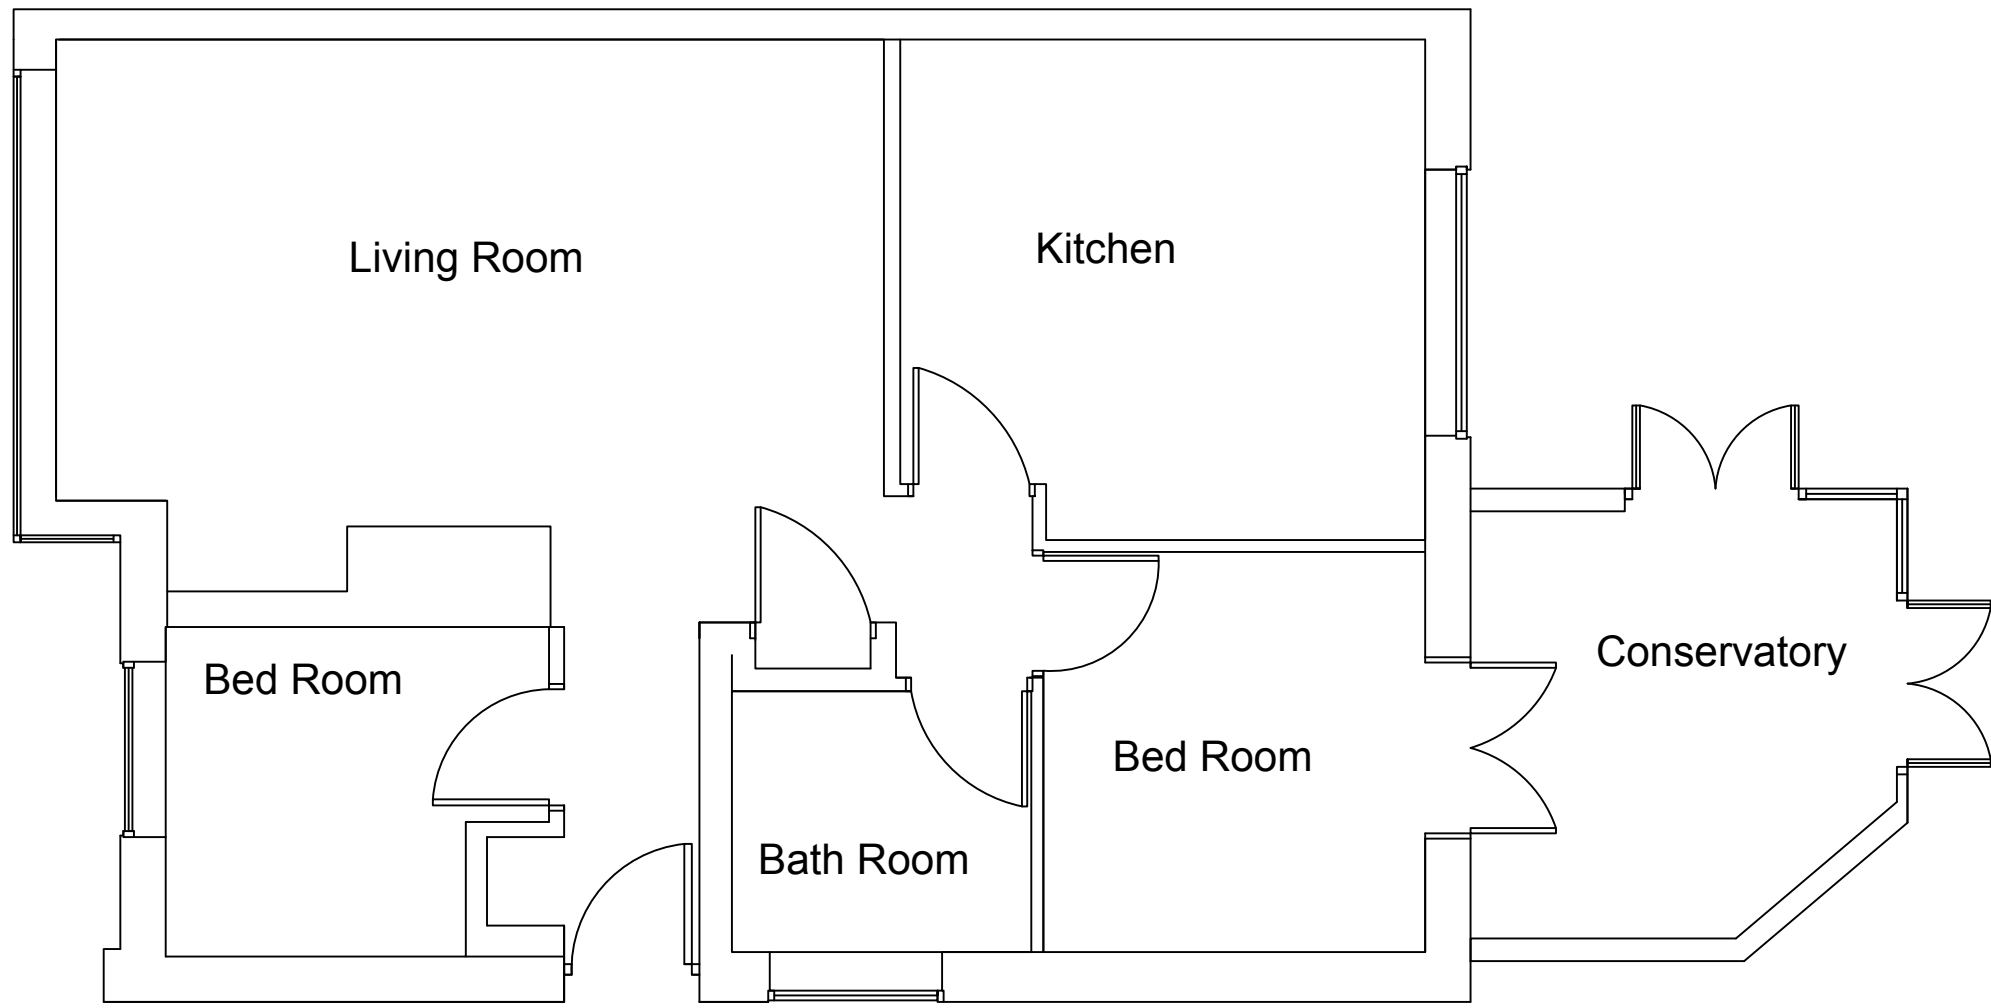

Existing floor plan (Scale 1:50)

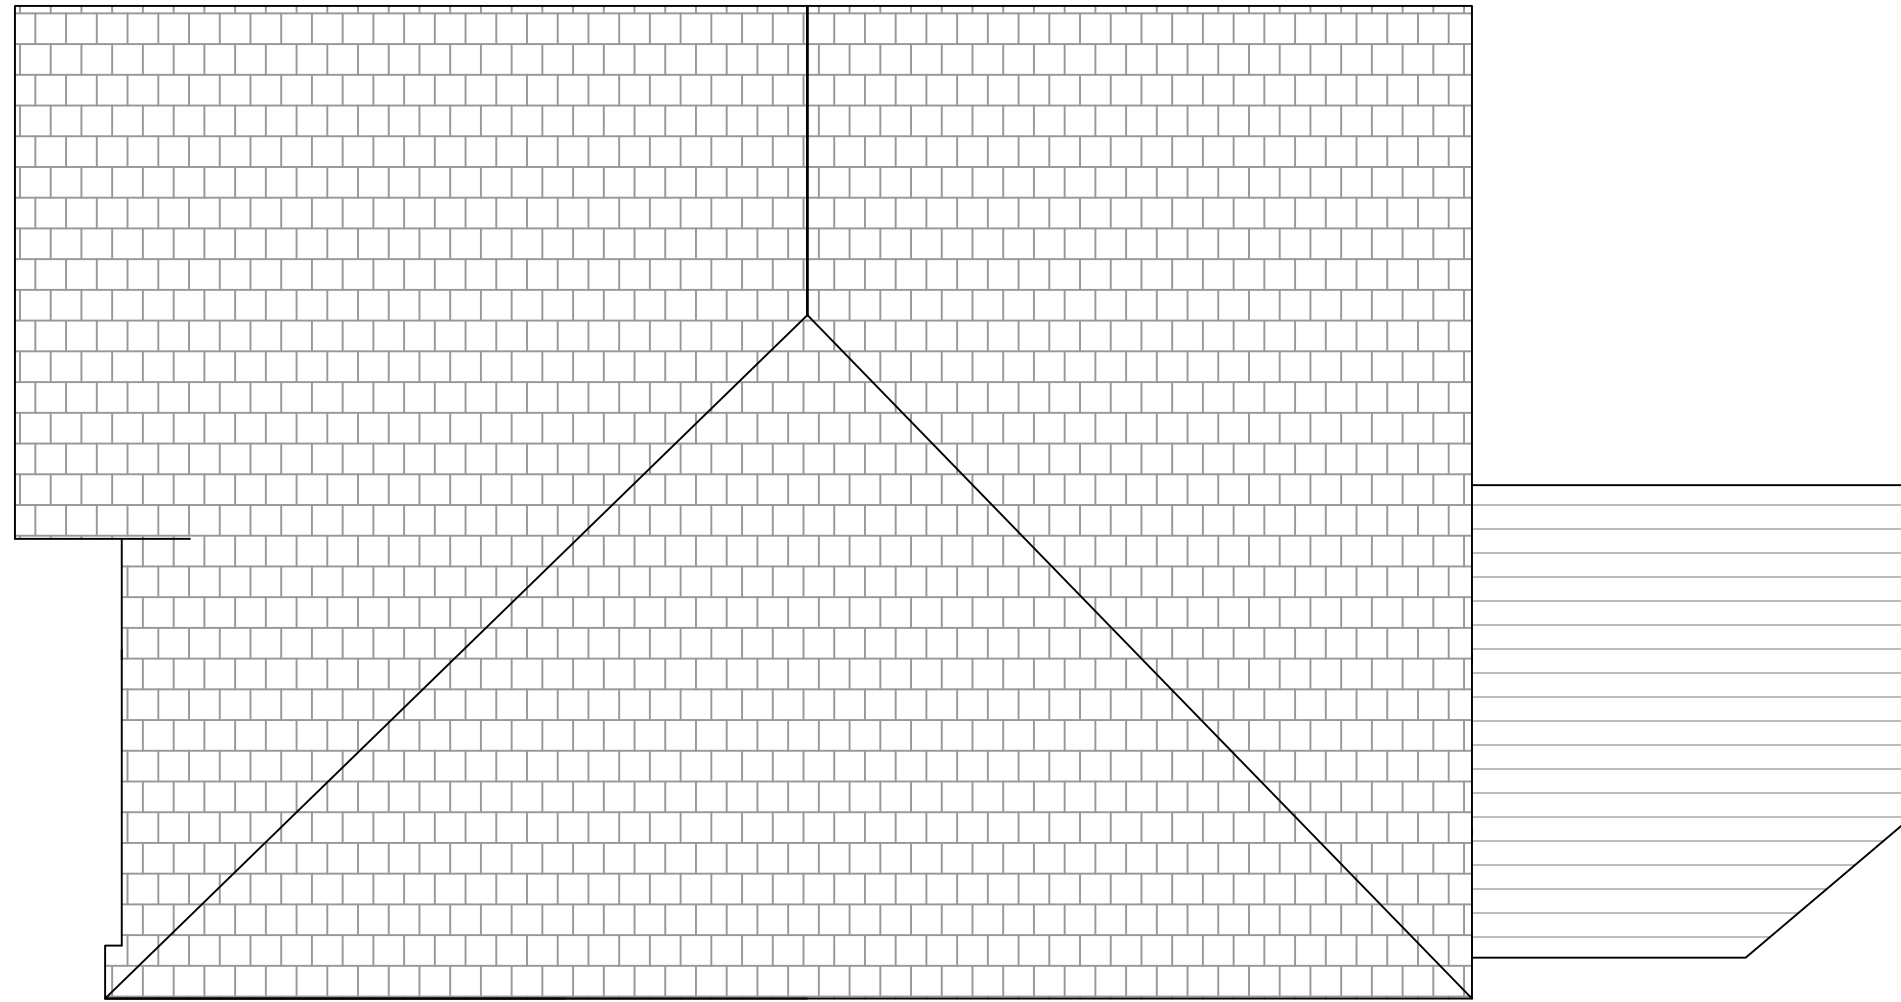

Existing r




Existing front elevation photo




Existing rear elevation photo




Existing side elevation photo

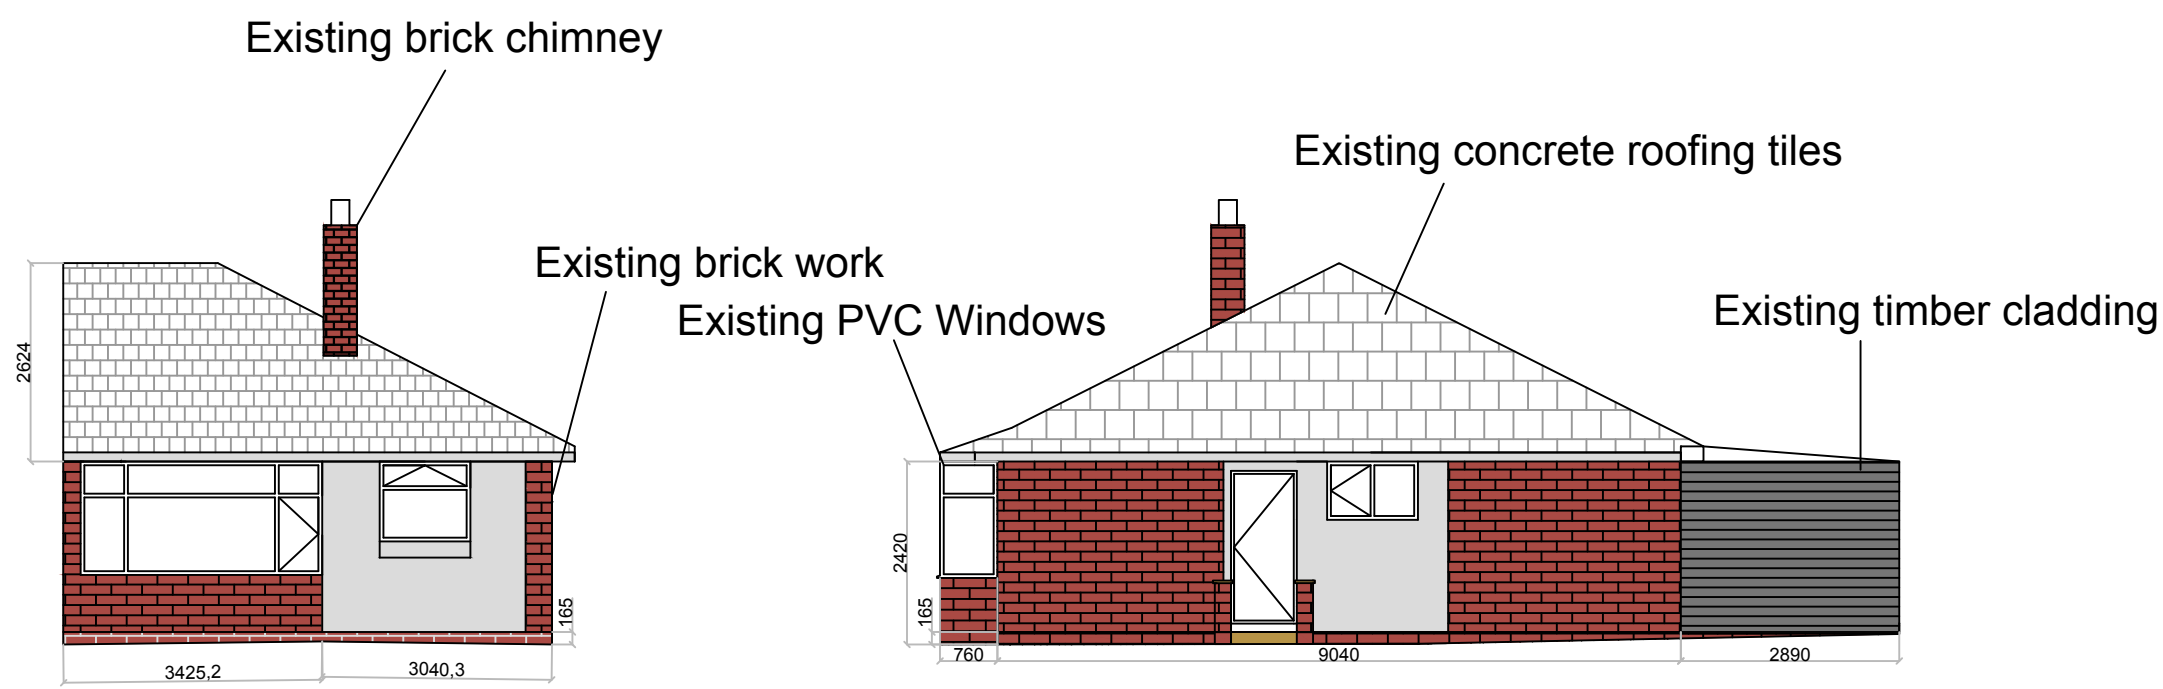

Existing front elevation
(Scale 1:100)

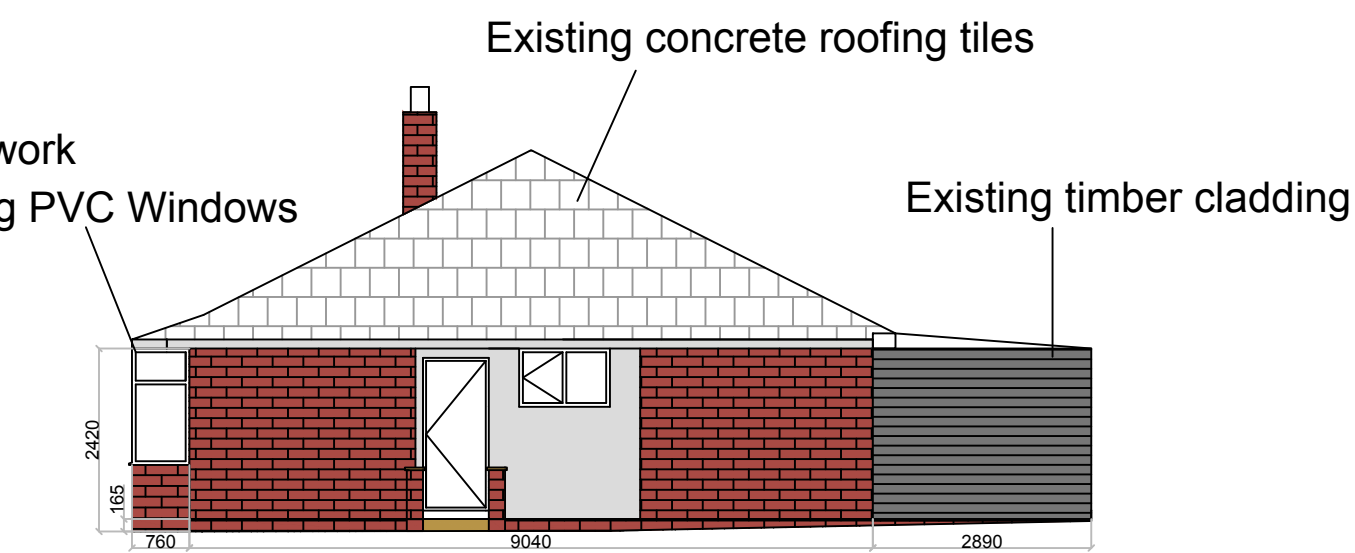

Existing side elevation
(Scale 1:100)

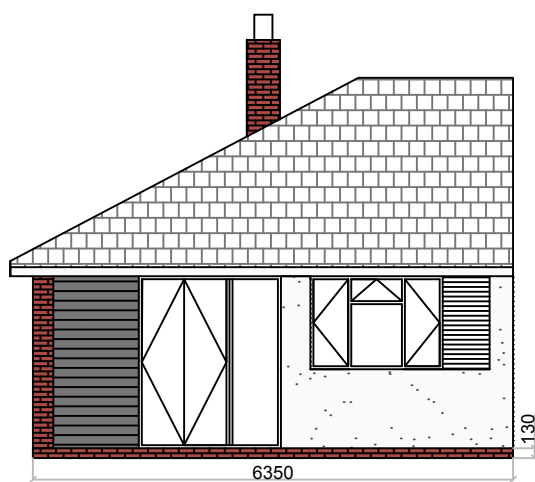

Existing r
(Scale 1:

Existing plastic corrugated roofing sheets

