



Existing decorative metal handrail to stepped entrance is to be replaced with 2No. matching handrails. This was submitted under the Planning Application 2025 / 90113 and granted approval

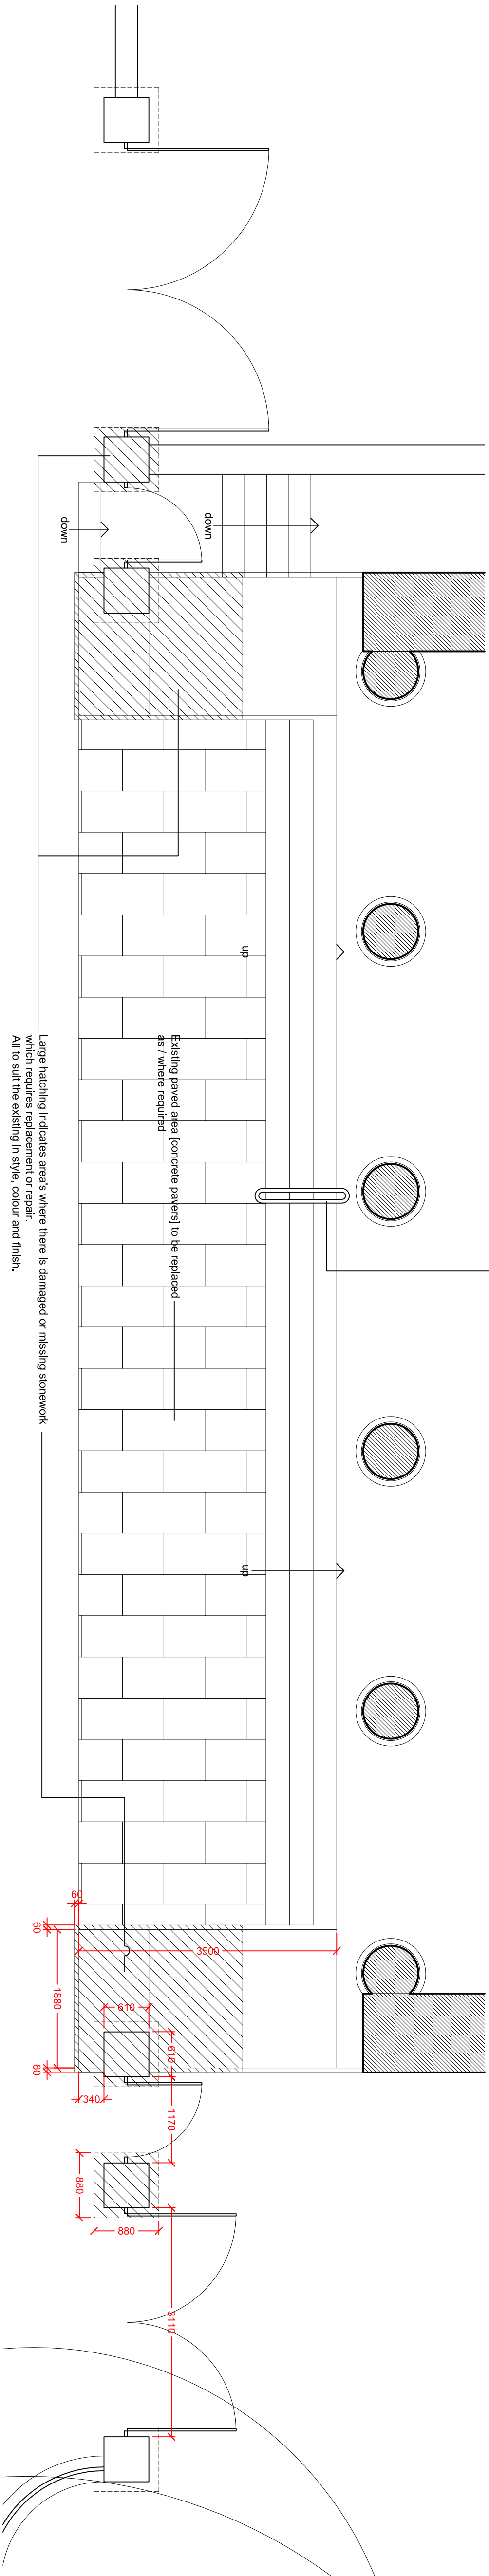

PLAN OF STEPPED FRONTAGE [ENTRANCE] @ 1 : 50

Existing decorative metal gates to be replaced or repaired as / where required. If possible, all to match the existing throughout in style, colour and finish.

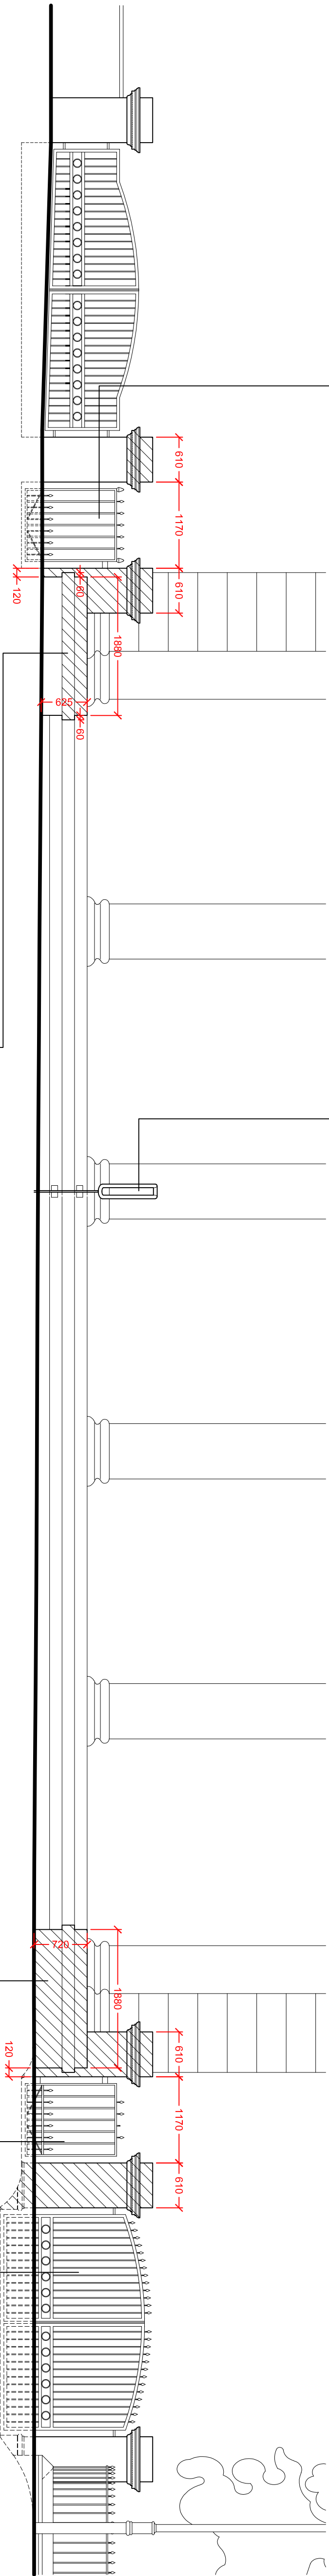


FRONT ELEVATION OF STEPPED FRONTAGE [ENTRANCE] @ 1 : 50

Large hatching indicates areas where there is damaged or missing stonework which requires replacement or repair. All to suit the existing in style, colour and finish.

Existing decorative metal gates to be replaced or repaired as / where required. If possible, all to match the existing throughout in style, colour and finish.

ALL NEW / REPLACEMENT JOINTS ETC... ARE TO BE MORTARED AS / WHERE REQUIRED. STONE MASON TO CONFIRM WHETHER STAINLESS STEEL TIE RODS ARE REQUIRED TO BE INSERTED WITHIN CERTAIN SECTIONS FOR STABILITY - SUBJECT TO PATCH REPAIRS.

REPLACEMENT STONEMARK DETAILS - STEPPED ENTRANCE

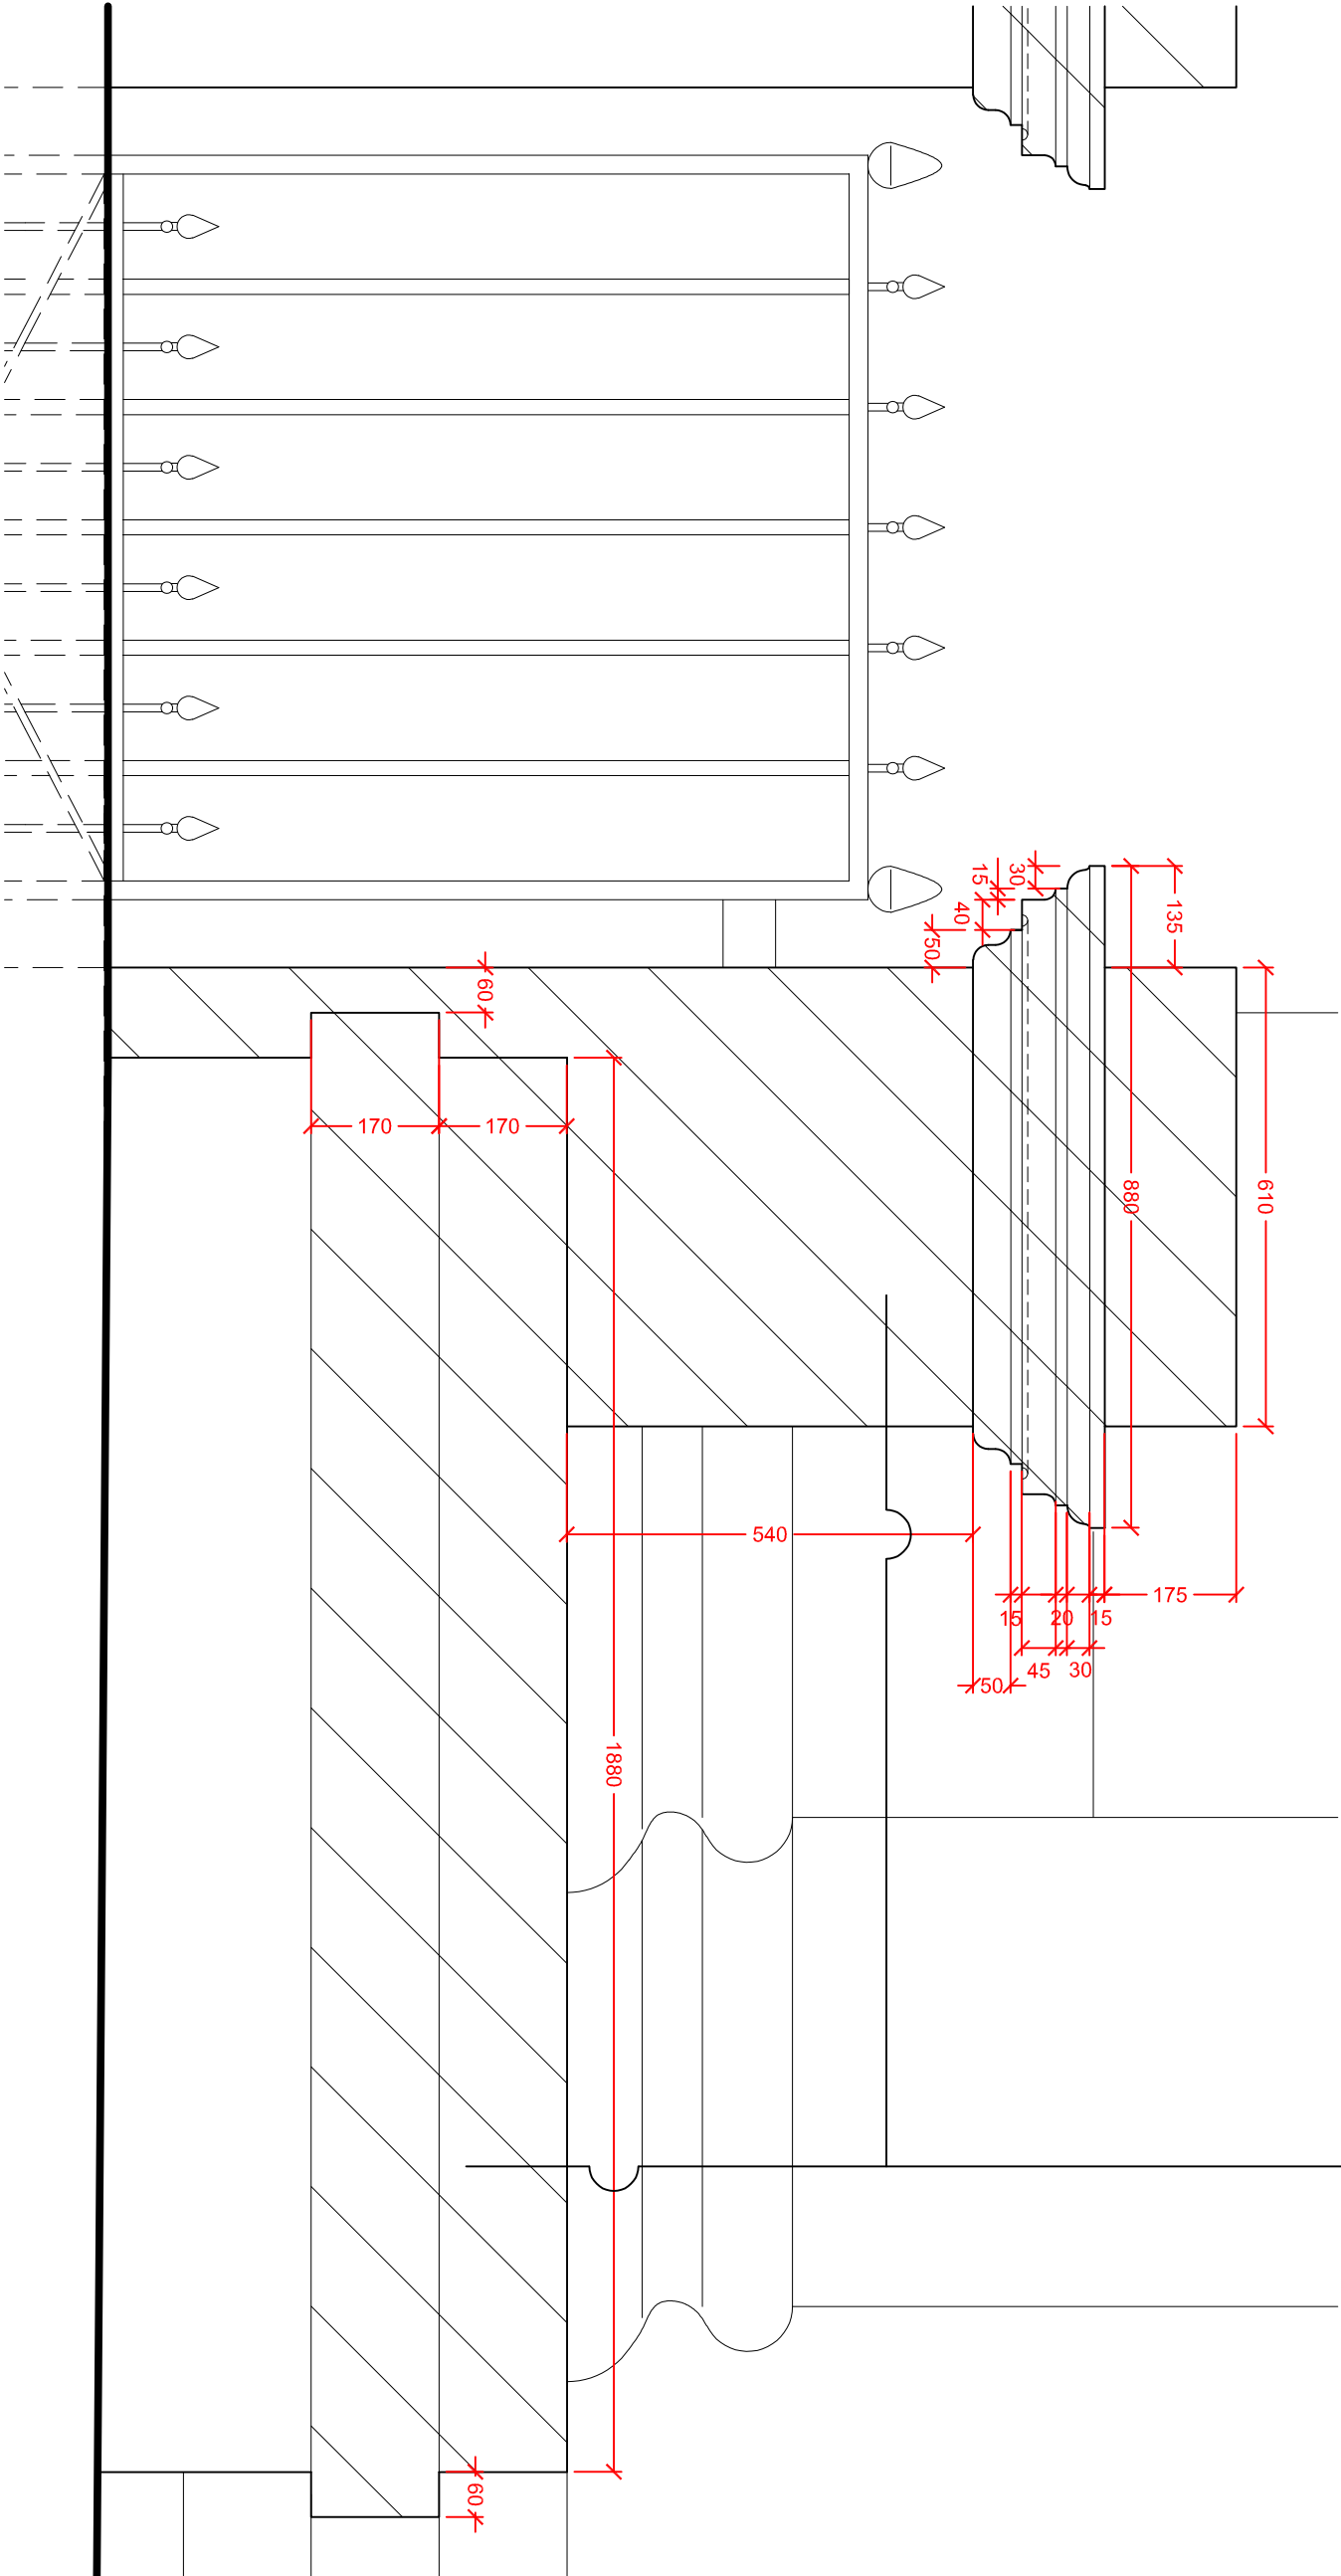

ELEVATION OF L/H SIDE STONE PLINTH BLOCK - [ENLARGED] @ 1 : 10

REVISIONS

PROJECT:
Proposed Replacement Stonework, Repair Works @
Bridford
Bridford 3PN

CLIENT:
Mr. All
SIGNED:

DRAWING TITLE:
Proposed Front Elevations - STEPPED ENTRANCE
Repair & Replacement Stonework Details

DRAWING NO.
CJ/25/002
SCALE:
1:50/1:10
DATE:
17/9/25

DRAWN BY:
Russ Cernelly

84 TOWN STREET - HORSFORTH - LEEDS - LS18 4AP
Tel : 0113 258 5391 Fax : 0113 258 0875
e-mail : post@i1dp.co.uk
www.i1dp.co.uk

identity interior design
partnership

DO NOT SCALE FROM THIS DRAWING. DIMENSIONED CONSTRUCTIONS ARE TO VERIFY ALL DIMENSIONS ON SITE BEFORE ANY WORKS ARE TO COMMENCE. ANY DISCREPANCIES ARE TO BE REPORTED TO THE DESIGNER IN ORDER TO BE IN ACCORDANCE WITH BRITISH STANDARDS AND CODES OF PRACTICE.