



PLAN OF STEPPED FRONTAGE [ENTRANCE] @ 1 : 50

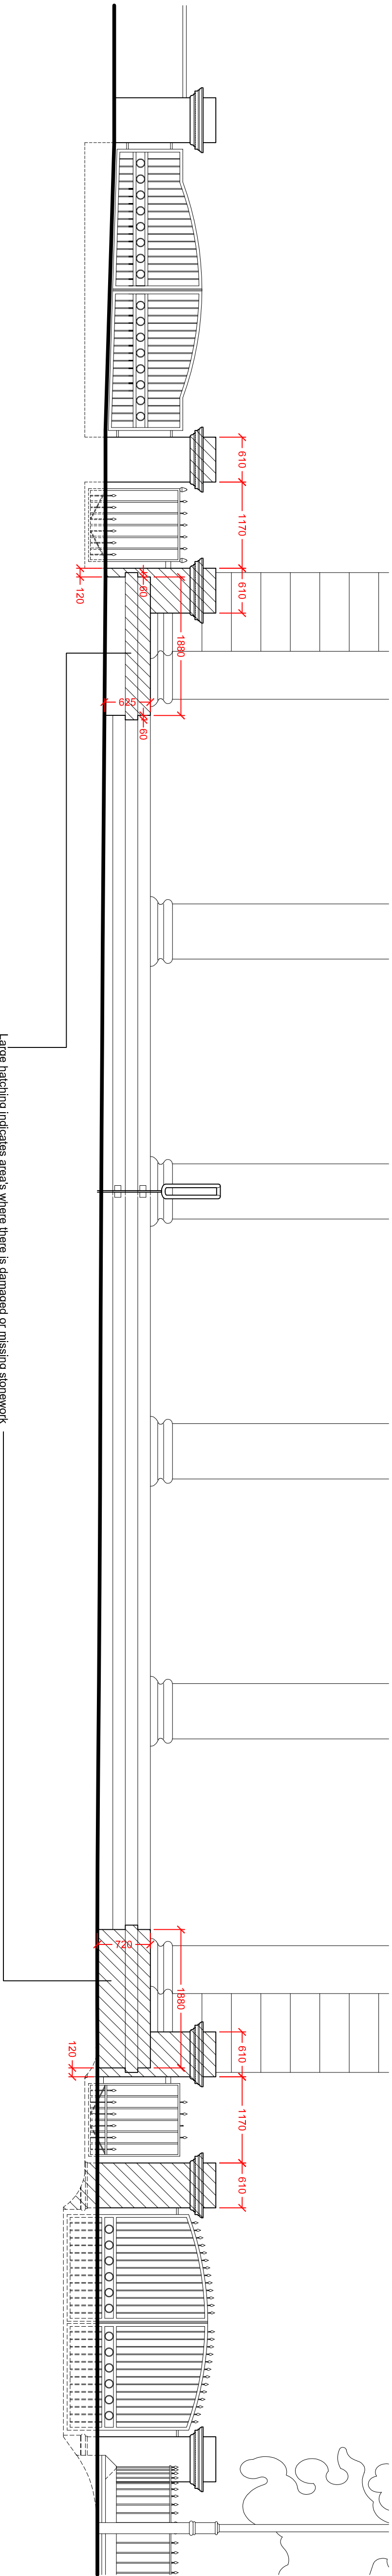

FRONT ELEVATION OF STEPPED FRONTAGE [ENTRANCE] @ 1 : 50

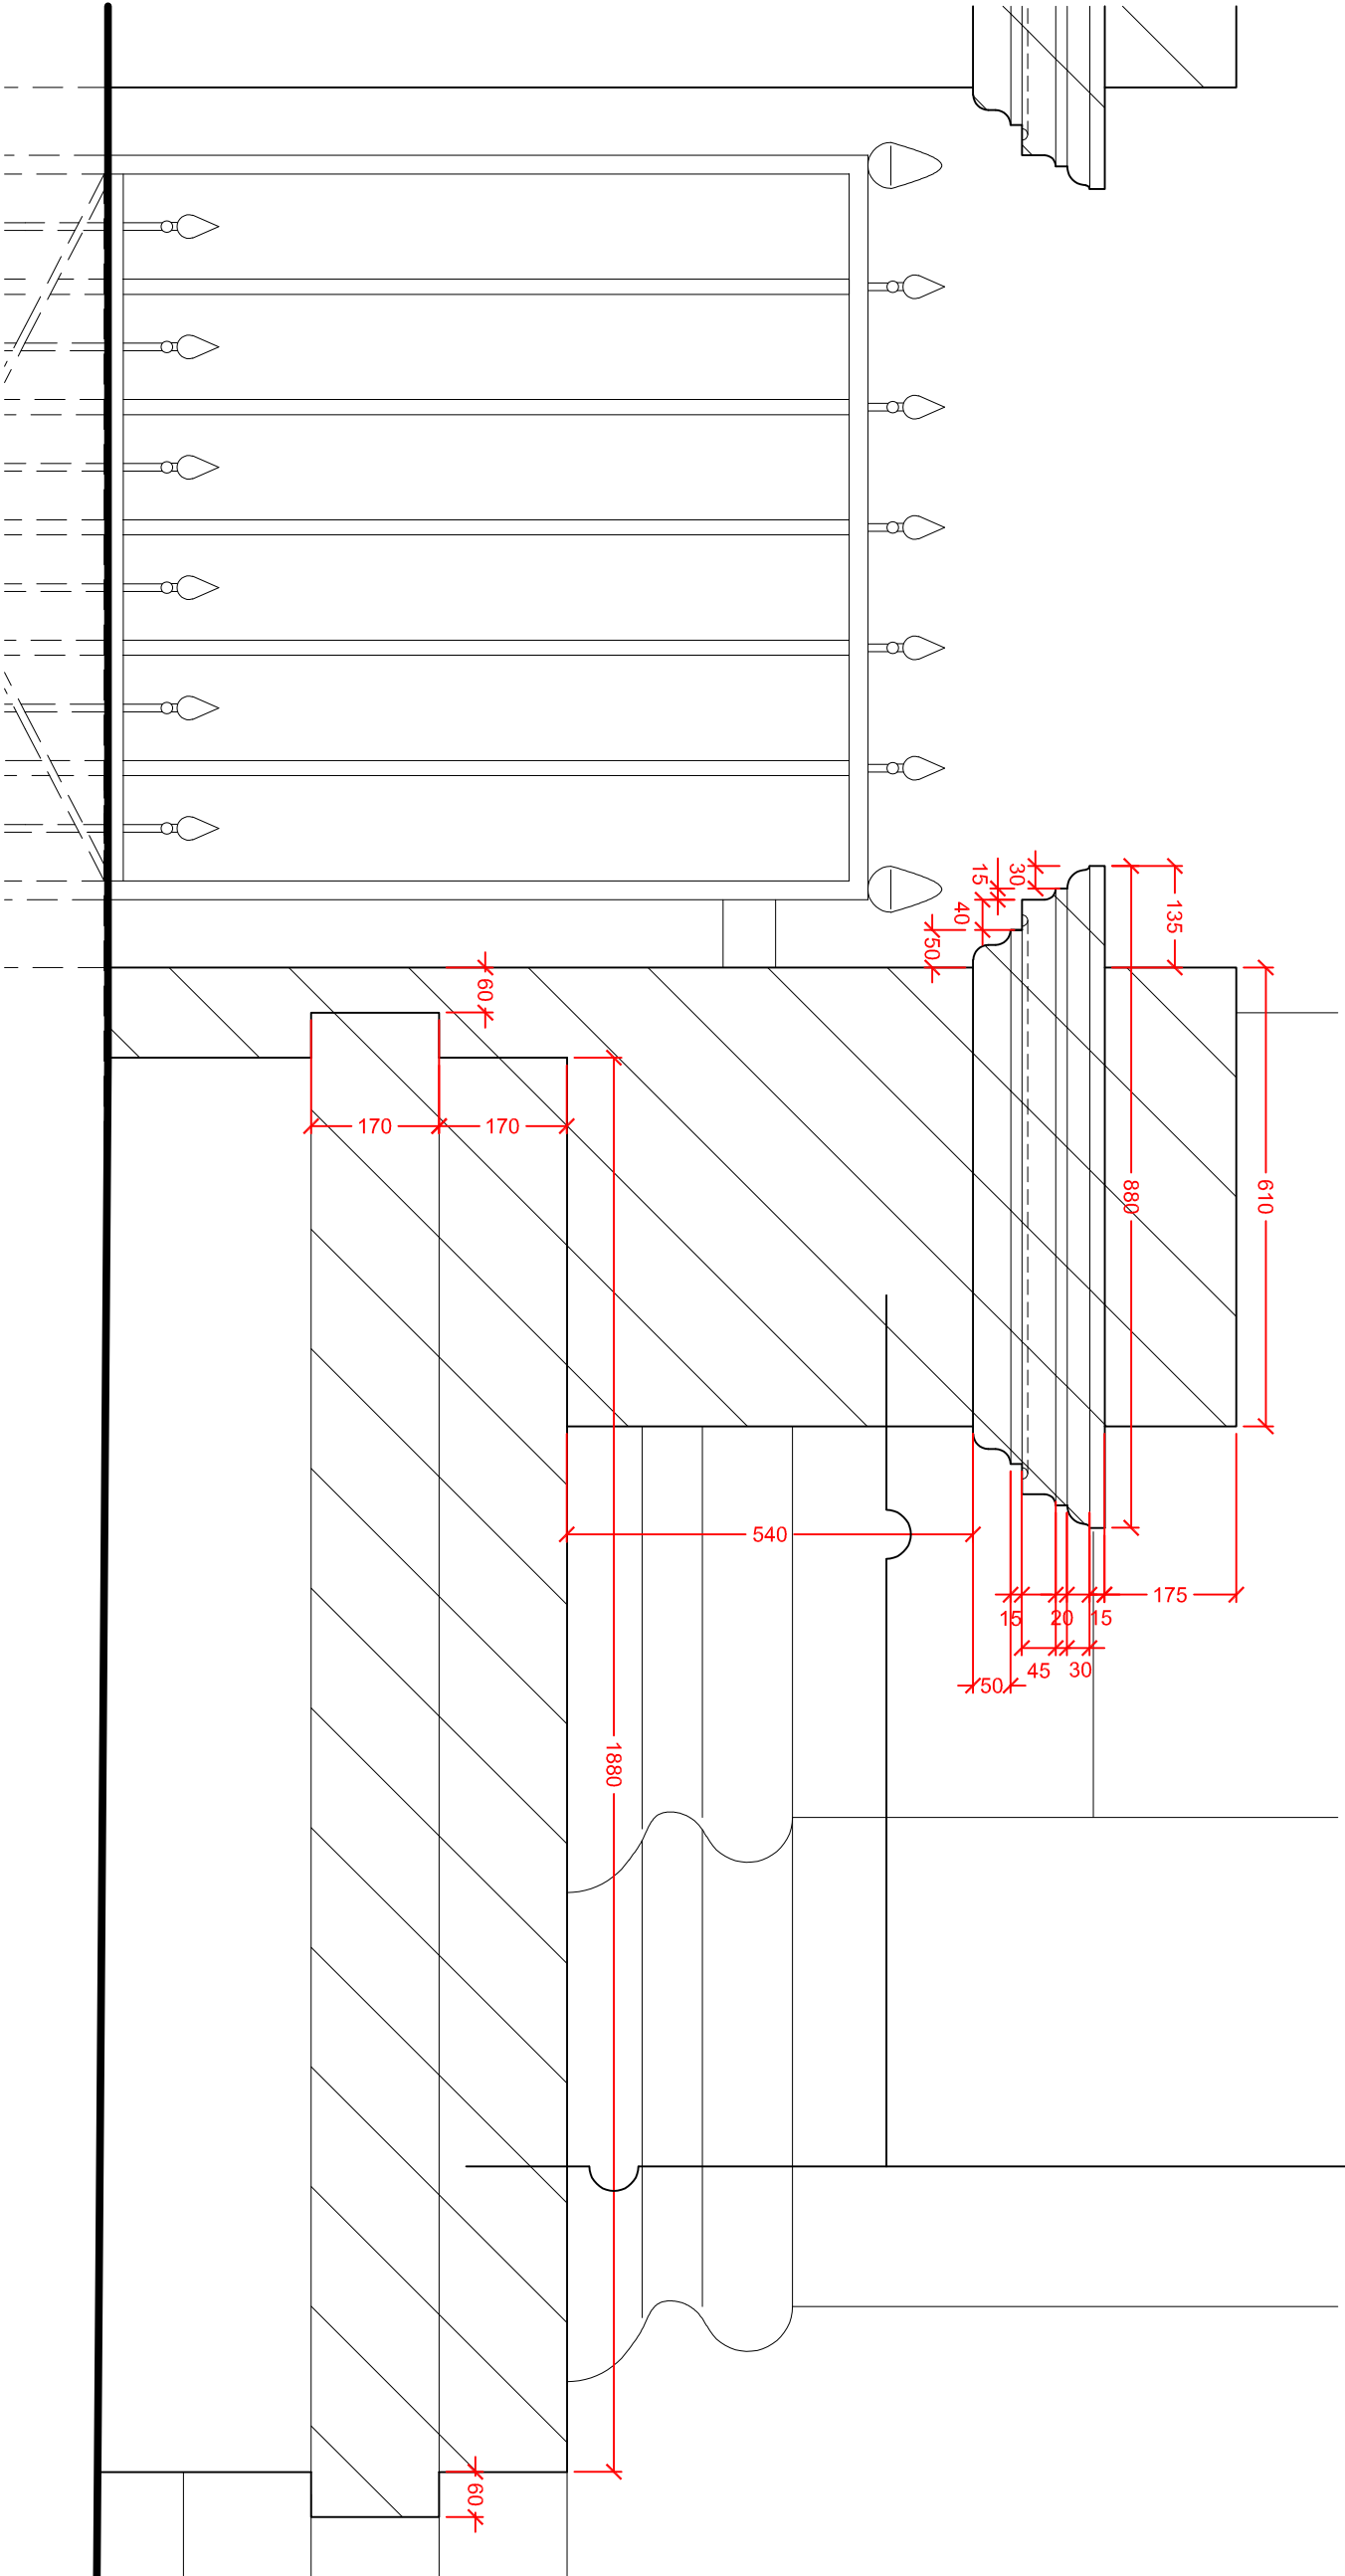

ELEVATION OF LHS SIDE STONE PLINTH BLOCK @ 1 : 10

REVISIONS

PROJECT:
Proposed Replacement Stonework, Repair Works @
84 TOWN STREET - HORSFORTH - LEEDS - LS18 4AP
Tel : 0113 258 5391 Fax : 0113 258 0875
e-mail : post@i1dp.co.uk
www.i1dp.co.uk

identity interior design
partnership

CLIENT:
Mr. Ali
SIGNED:

DRAWING TITLE:
Proposed Front Elevations - STEPPED ENTRANCE
Repair & Replacement Stonework Details

DRAWING NO. SCALE DATE
CJ/25/02 @ A1 17/9/25

DRAWN BY:
Russ Cernilly