

EXISTING

PROPOSED



Existing North Elevation - 1:100




Proposed North Elevation - 1:100




Existing South Elevation - 1:100




Proposed South Elevation - 1:100

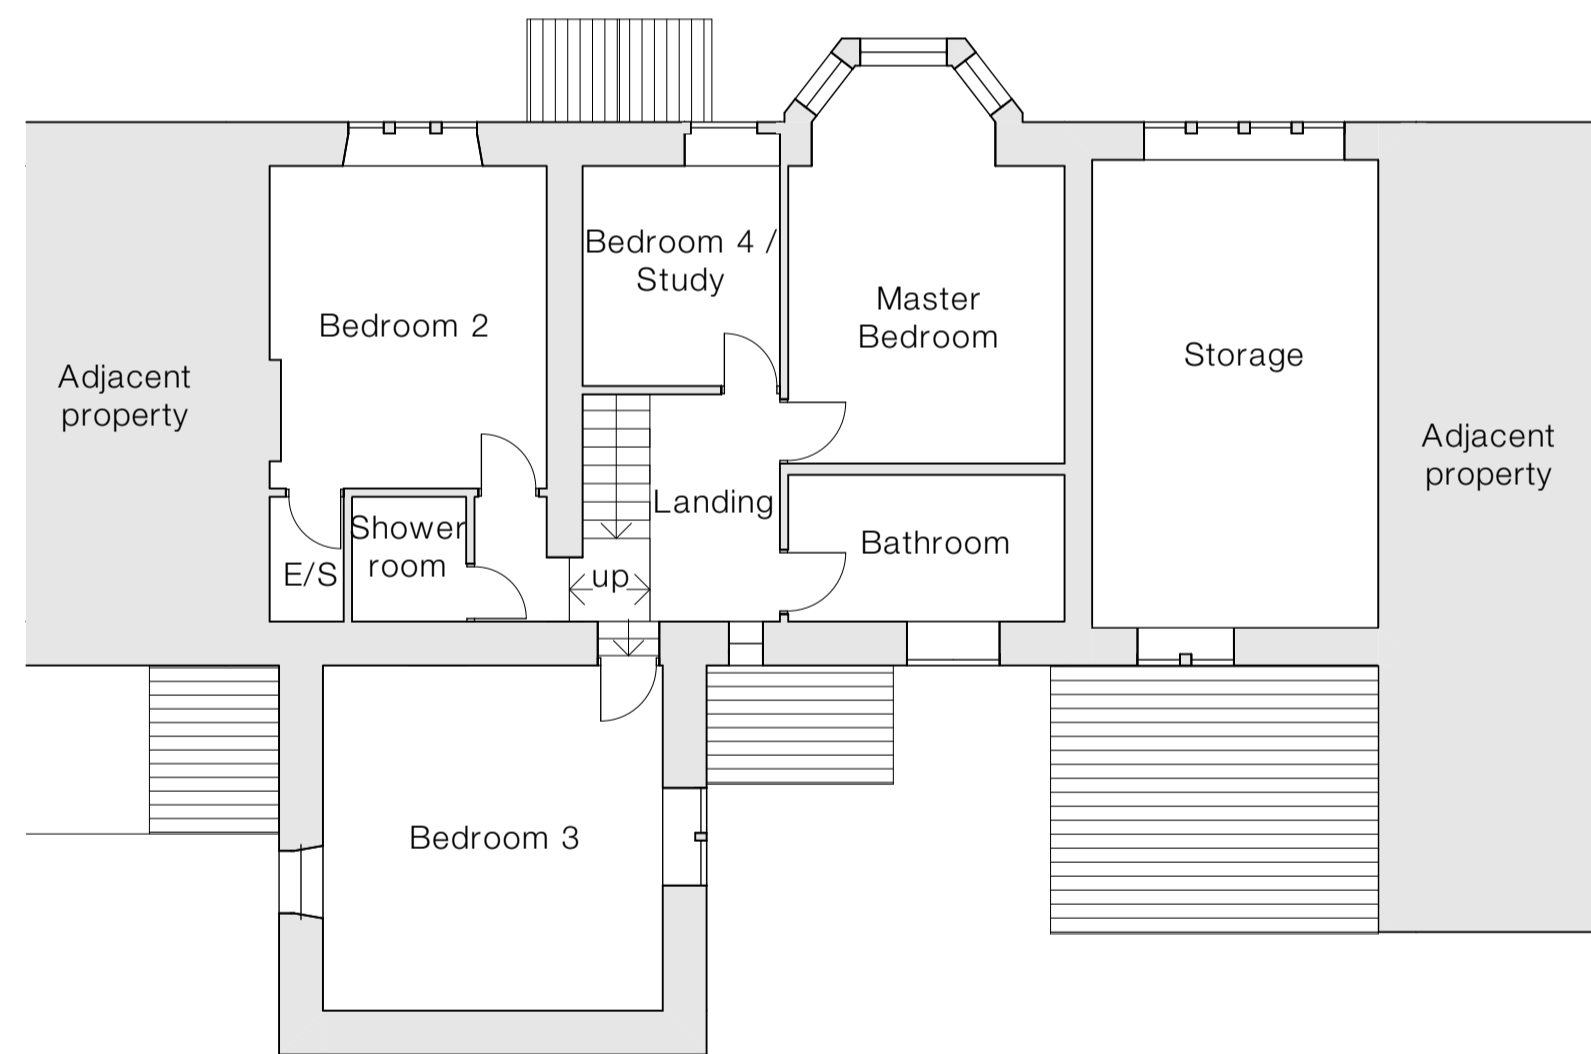


Existing First Floor Plan - 1:100

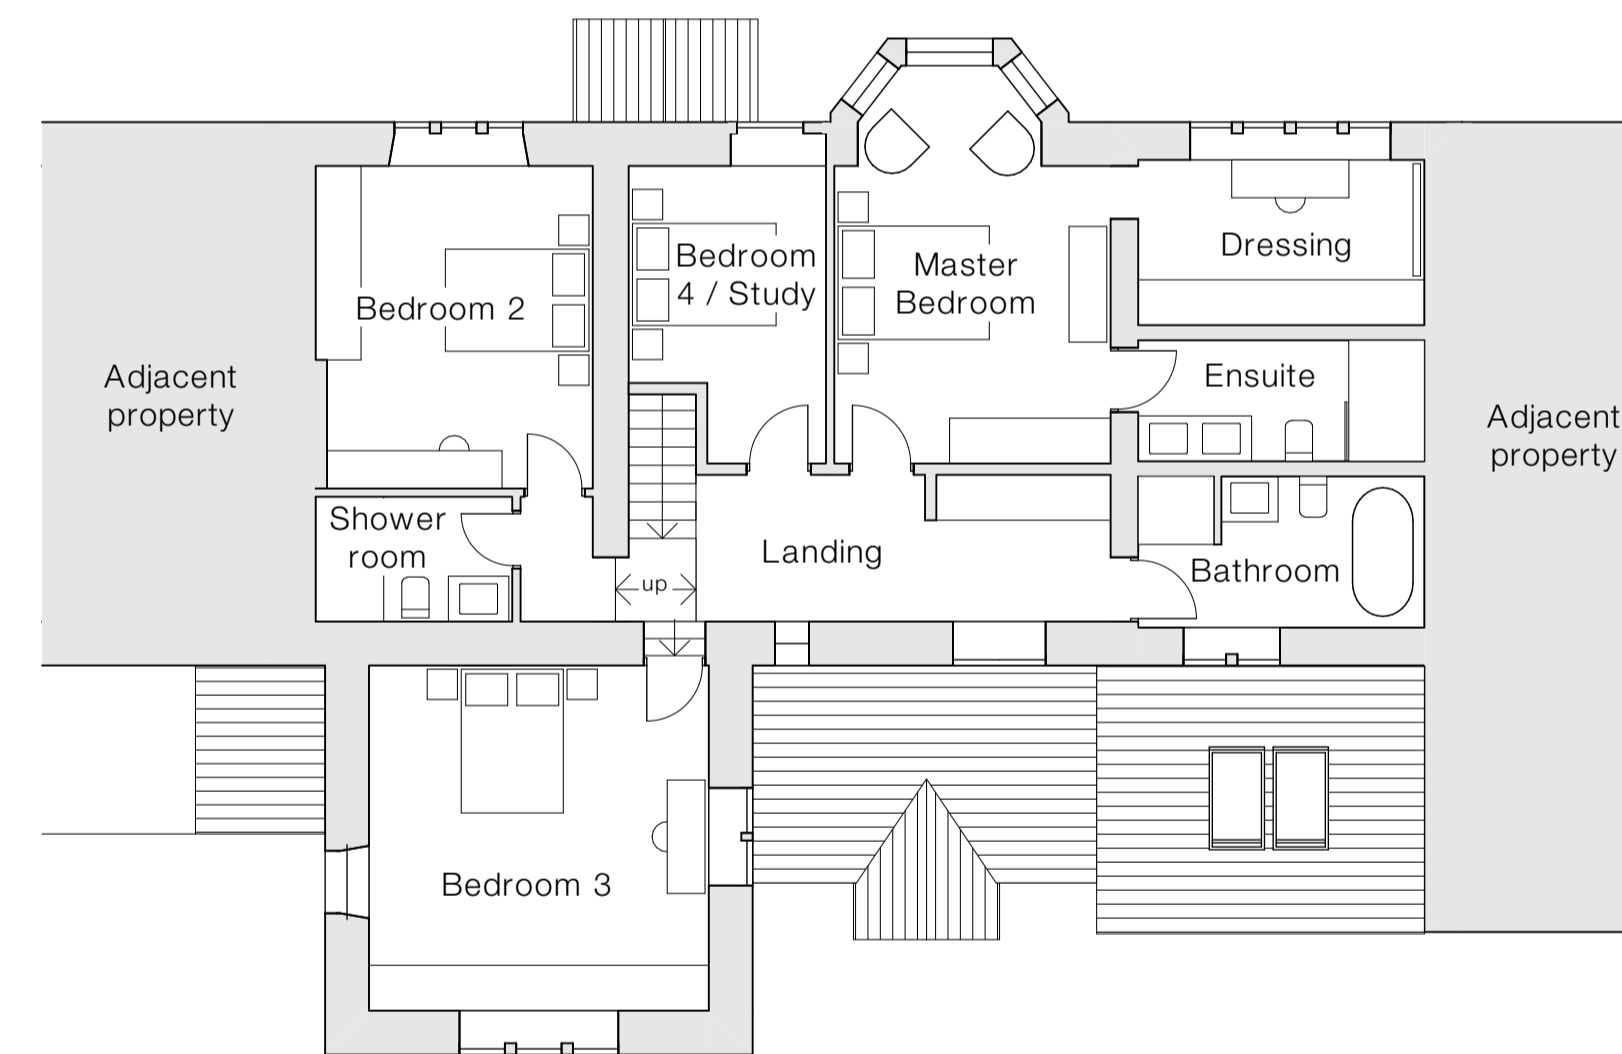

Proposed First Floor Plan - 1:100

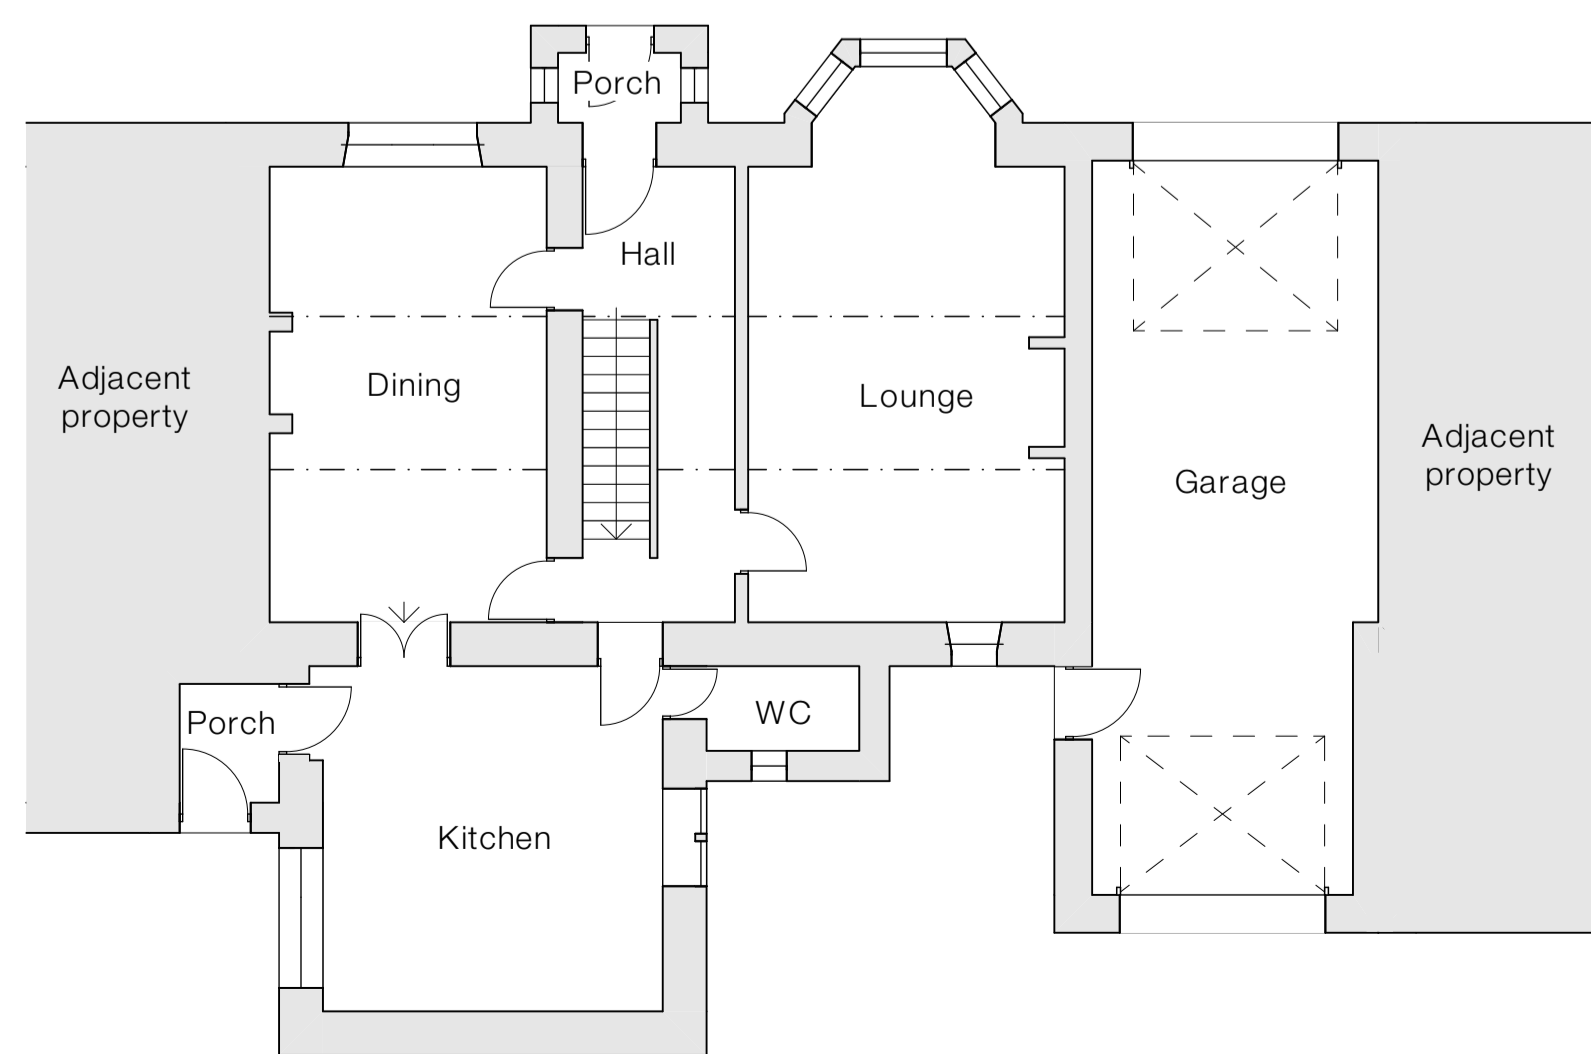

Existing Ground Floor Plan - 1:100

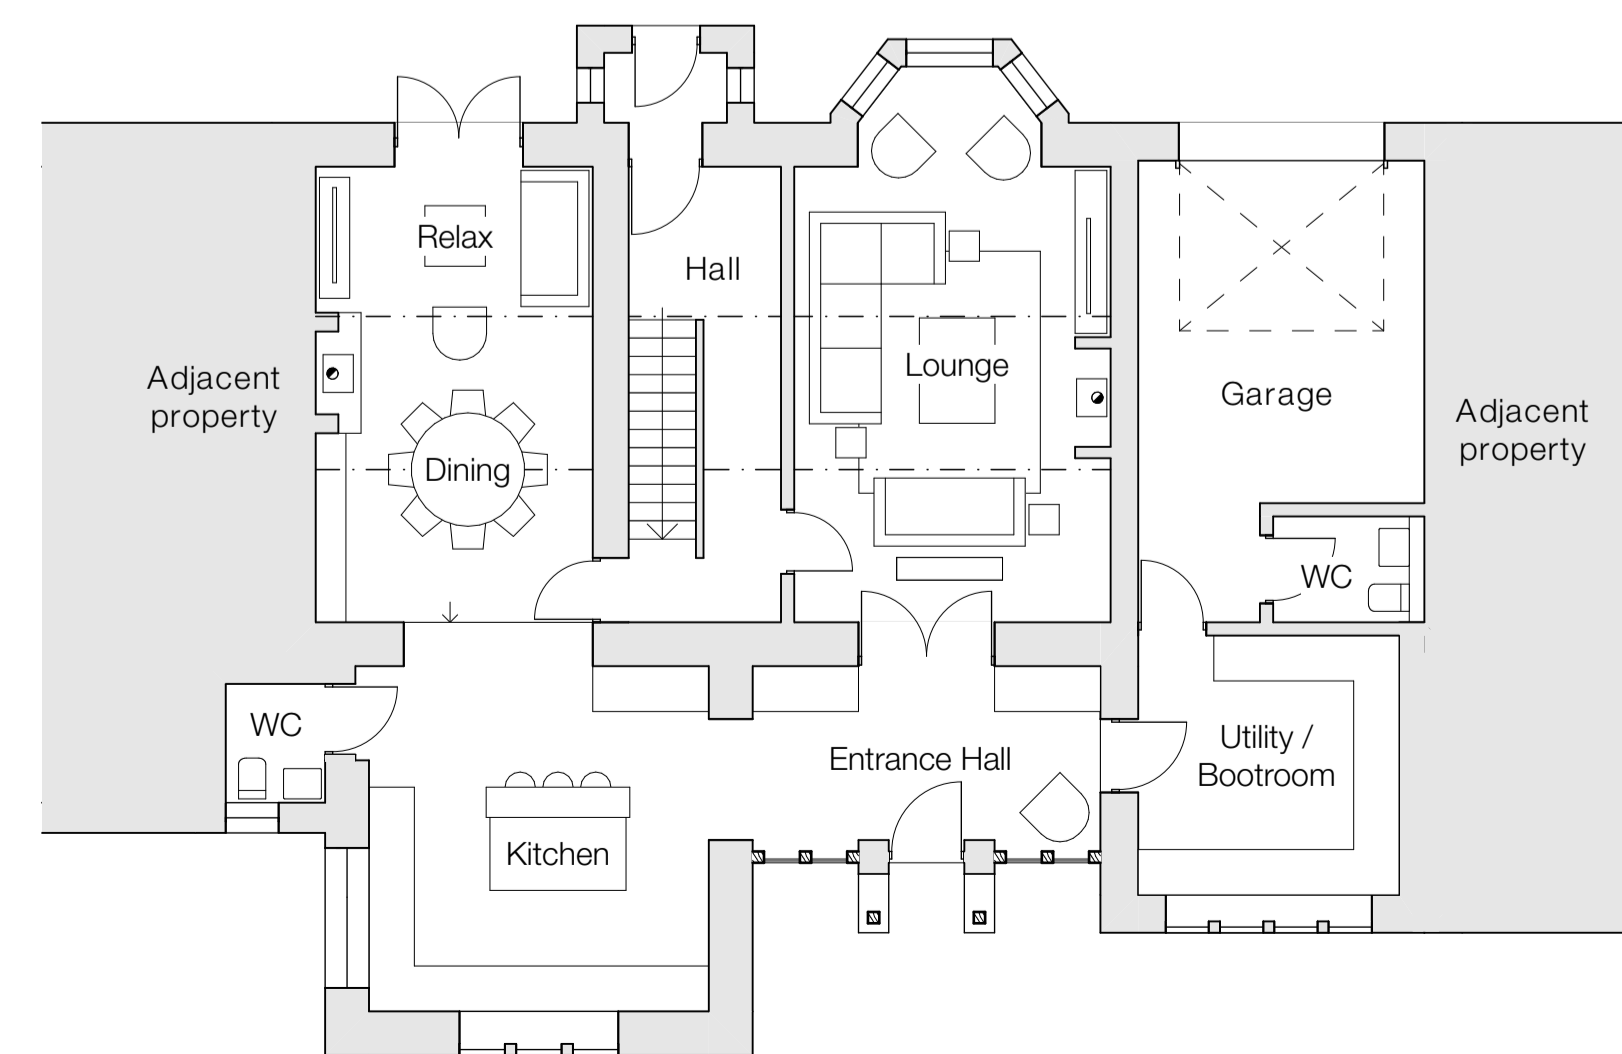

Proposed Ground Floor Plan - 1:100

PROPOSED

Notes

Do not scale from drawing, use figured dimensions only.  
All dimensions must be checked and verified on site prior to commencement of work and architect to be notified of any discrepancies.  
This drawing is intended to permit overall scheme proposals only and cannot be used for construction purposes without further information.

REV.	DATE

CLIENT	A Haigh
--------	---------

PROJECT	14 Dobroyd Farm, Shepley, HD8 8AU
---------	-----------------------------------

DRAWING	Existing & Proposed Drawings
---------	------------------------------

DATE	December 2025	SCALE	1:100
DRAWING NO.	01	REVISION	•