

Notes

Do not scale from drawing, use figured dimensions only.


All dimensions must be checked and verified on site prior to commencement of work and architect to be notified of any discrepancies.

This drawing is intended to permit overall scheme proposals only and cannot be used for construction purposes without further information.

REV.	DATE



OS Plan - 1:1250

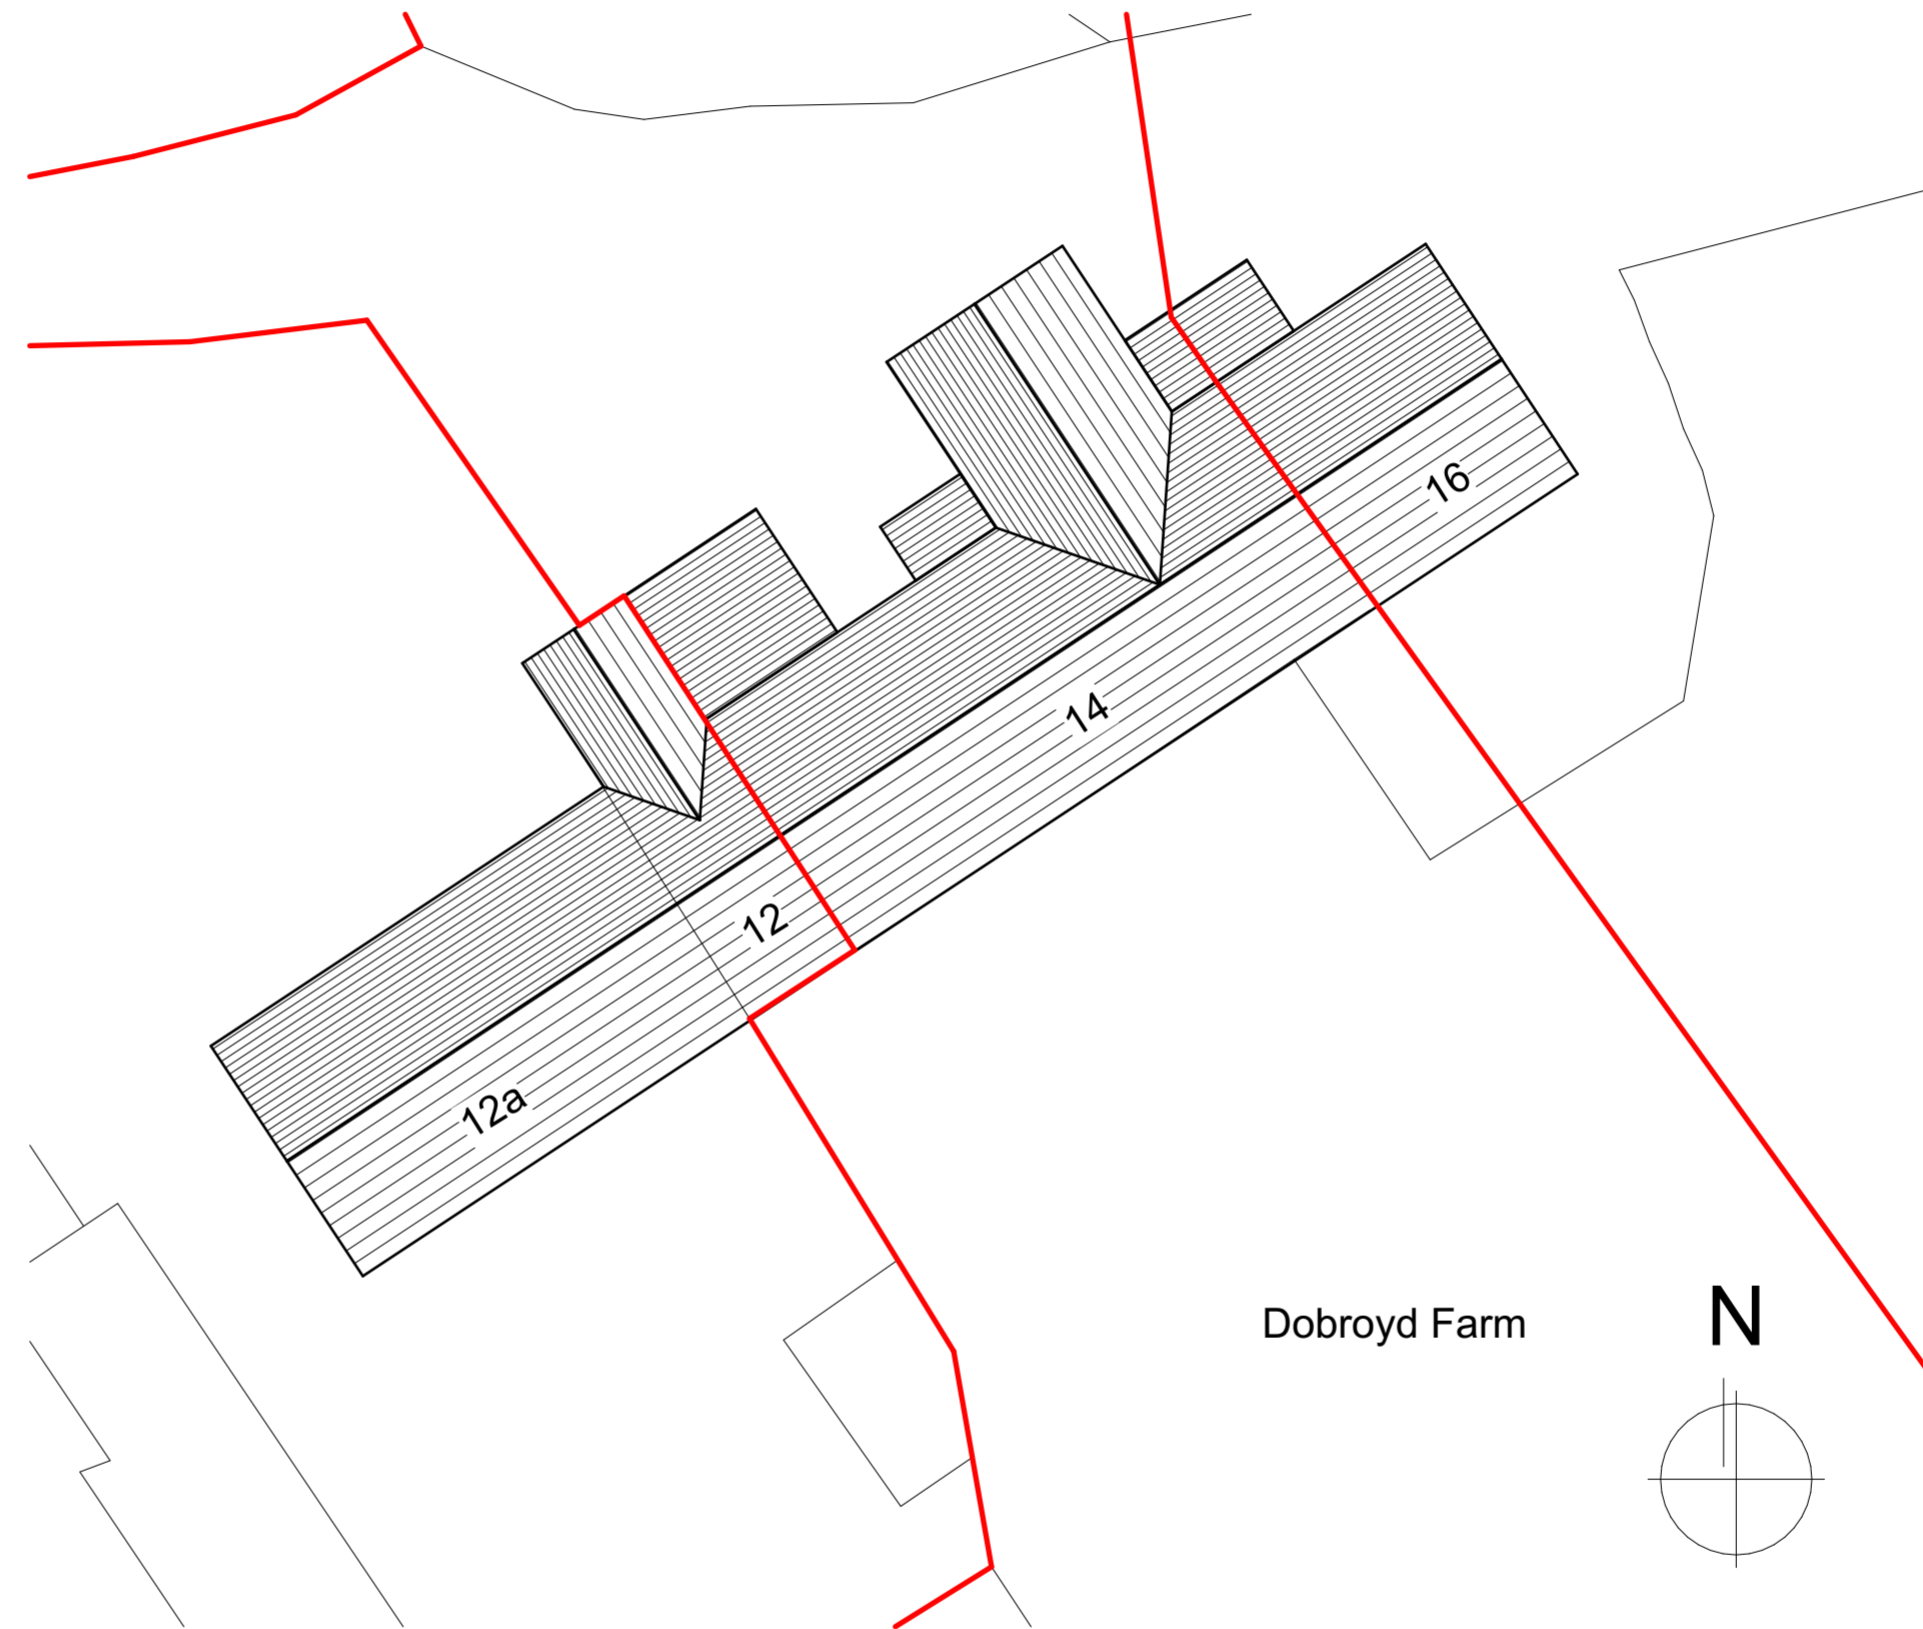

Existing Site Plan - 1:200

CLIENT	A Haigh
---------------	---------

PROJECT	14 Dobroyd Farm, Shepley, HD8 8AU
----------------	-----------------------------------

DRAWING	Location Plan
----------------	---------------

DATE	December 2025	SCALE	1:1250 / 1:200
DRAWING NO.	02	REVISION	•