


420700m

SITE PLAN
SCALE 1:500
DRG NO. 25198

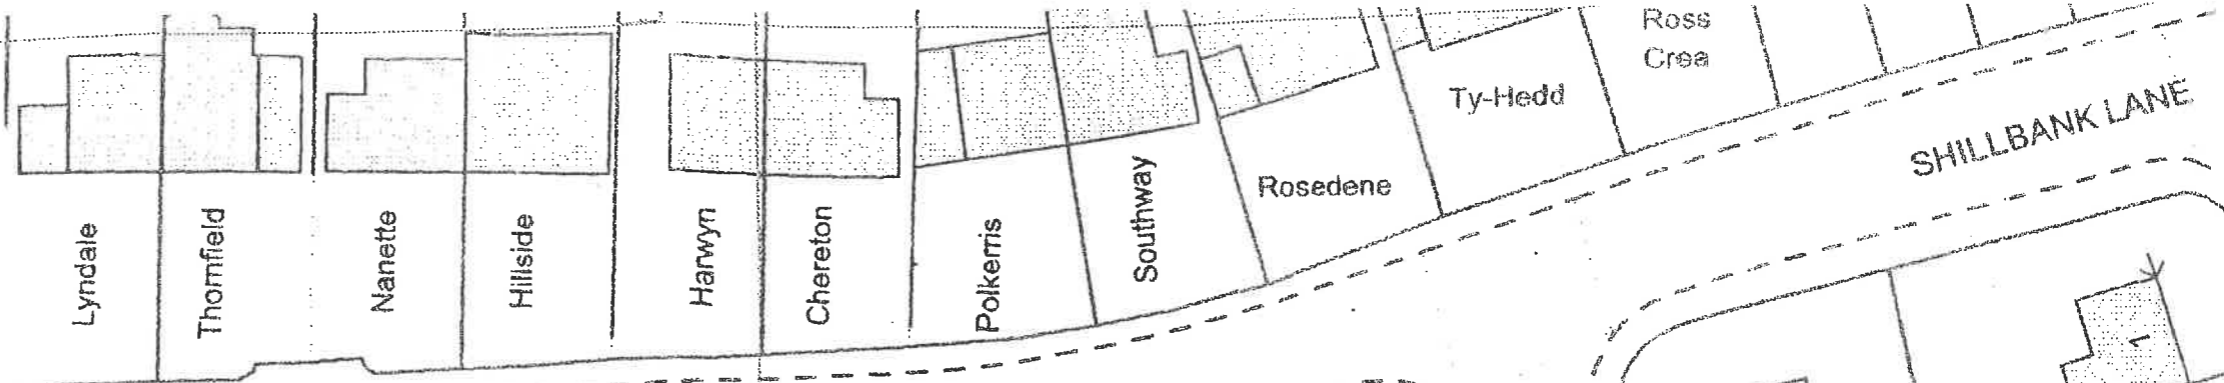

76.8m⁺

Ryedale Court



Shill Bank House

PROPOSED EXTENSION

READ SECTION OF GARAGE TO BE REMOVED.

ST MARYS WALK

420800m