





Front Elevation 1:50

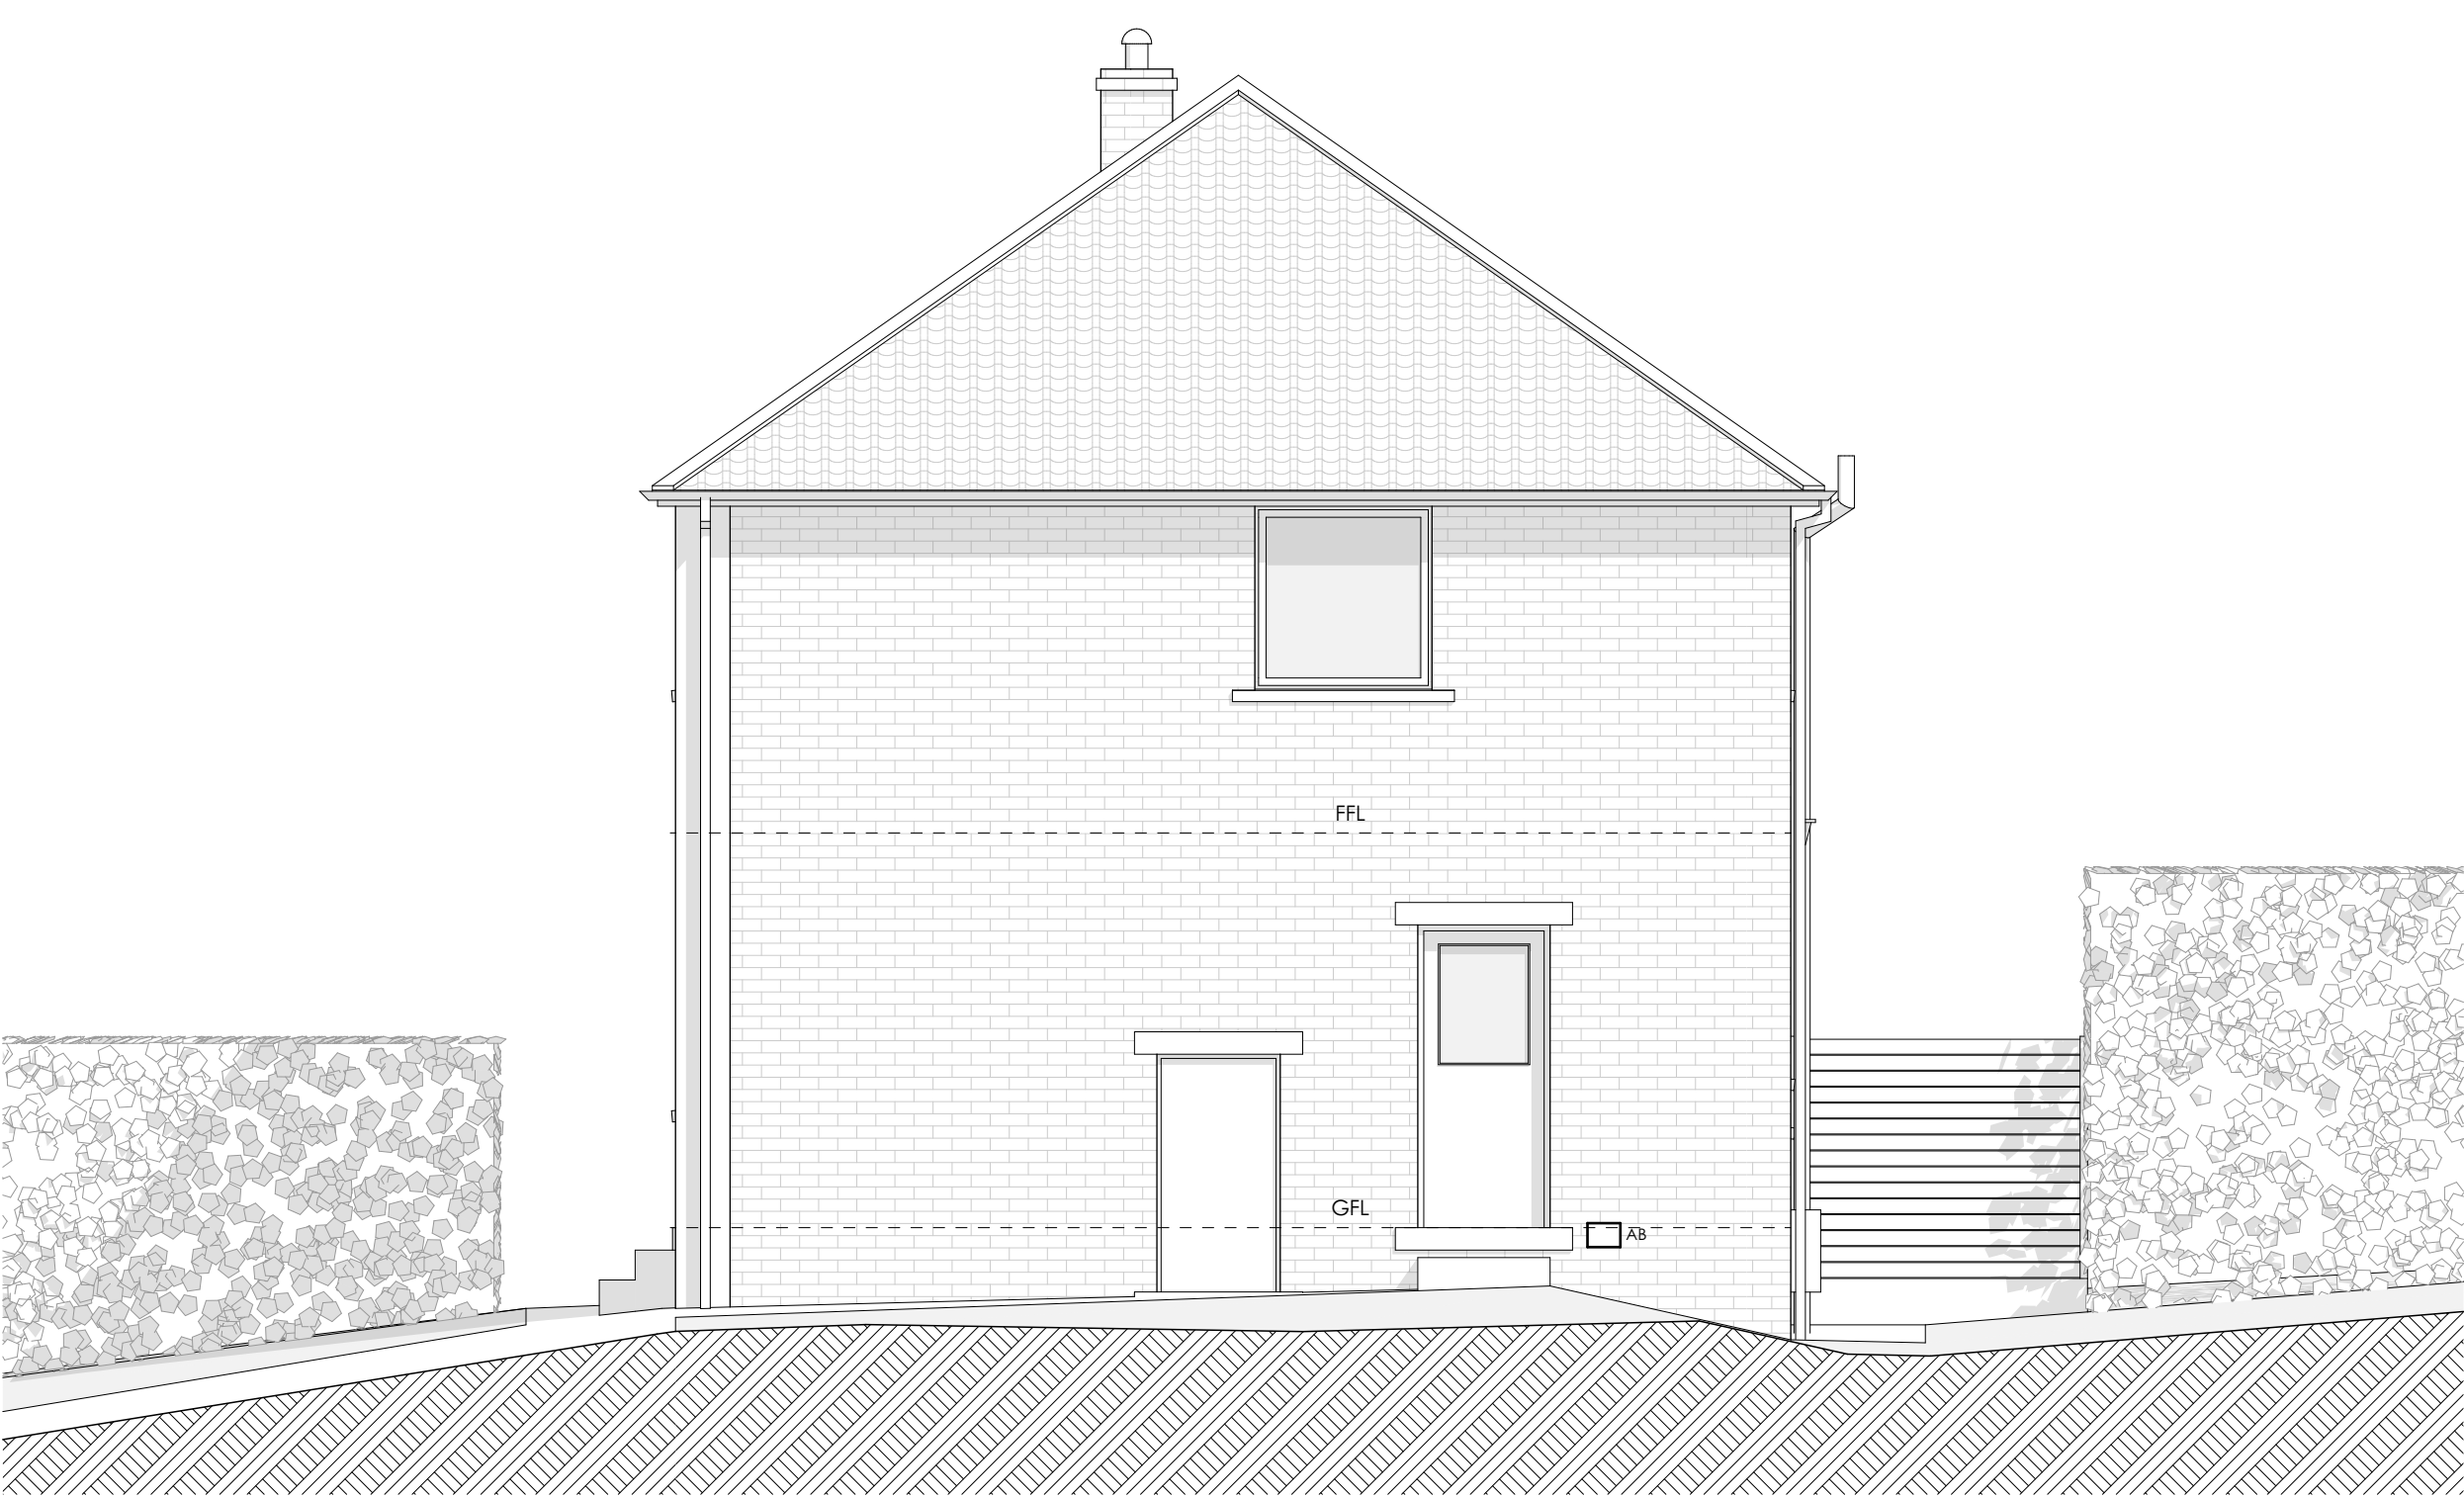


Side Elevation 1:50




Rear Elevation 1:50

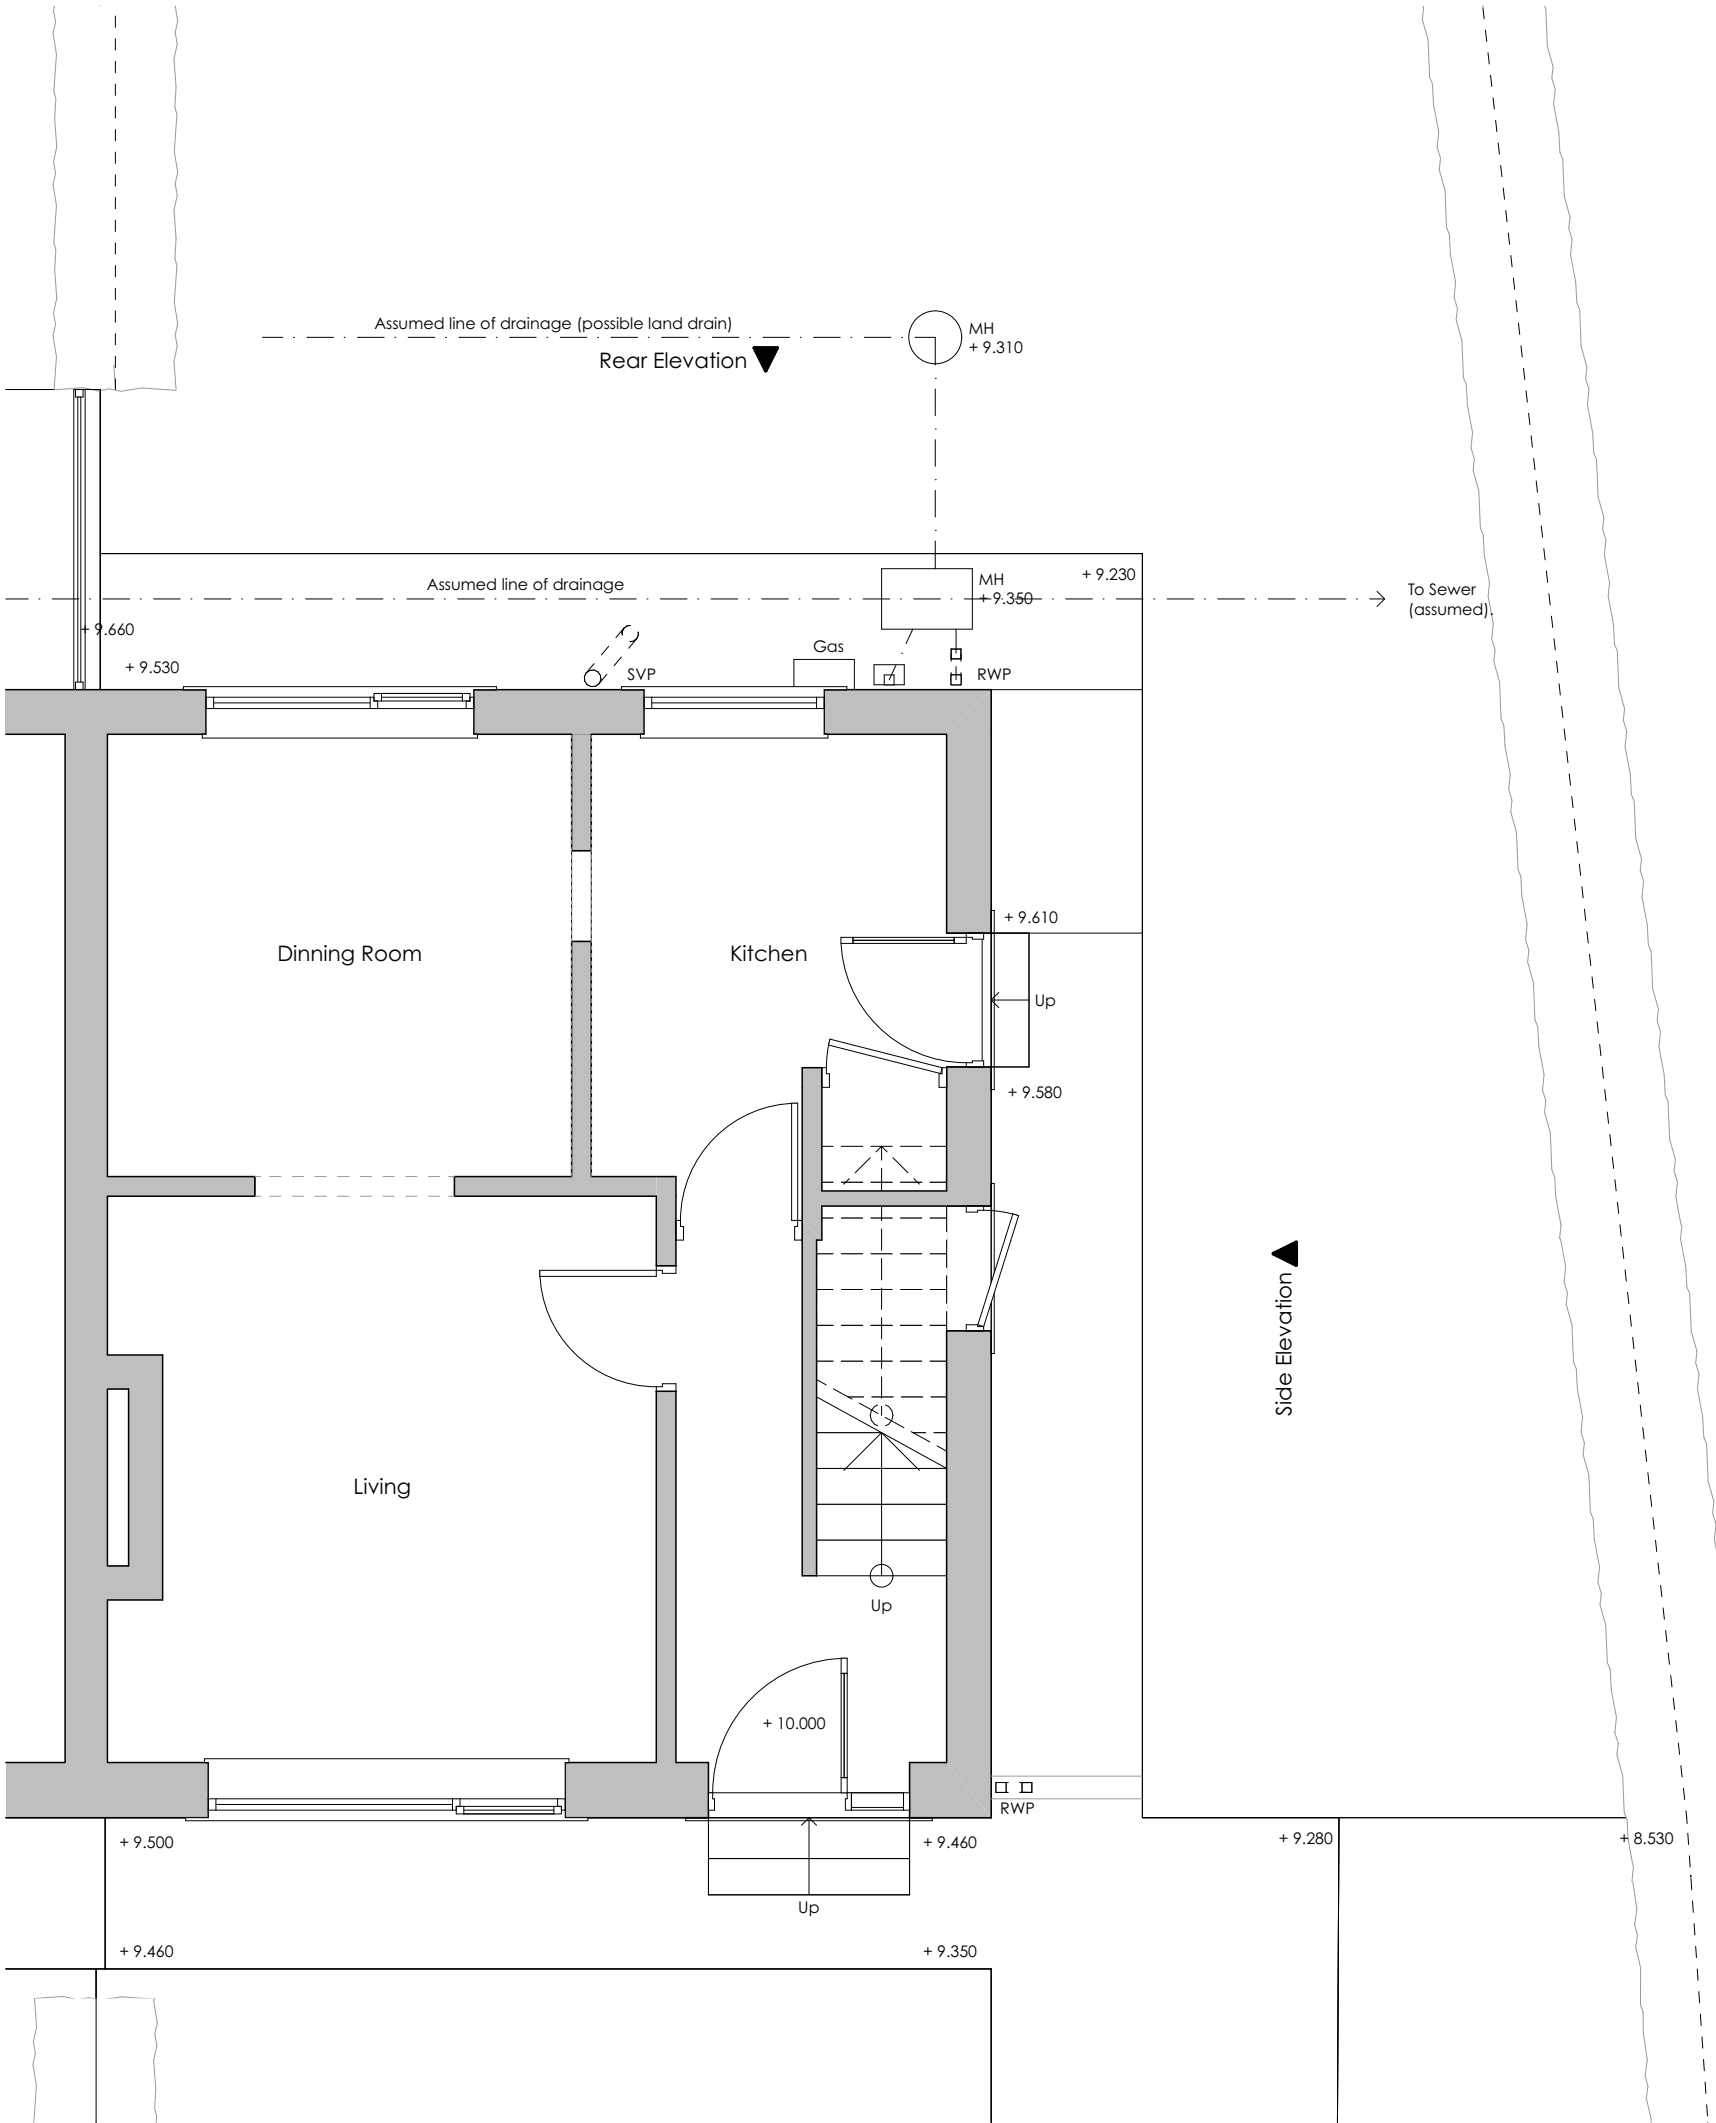

Ground Floor 1:50

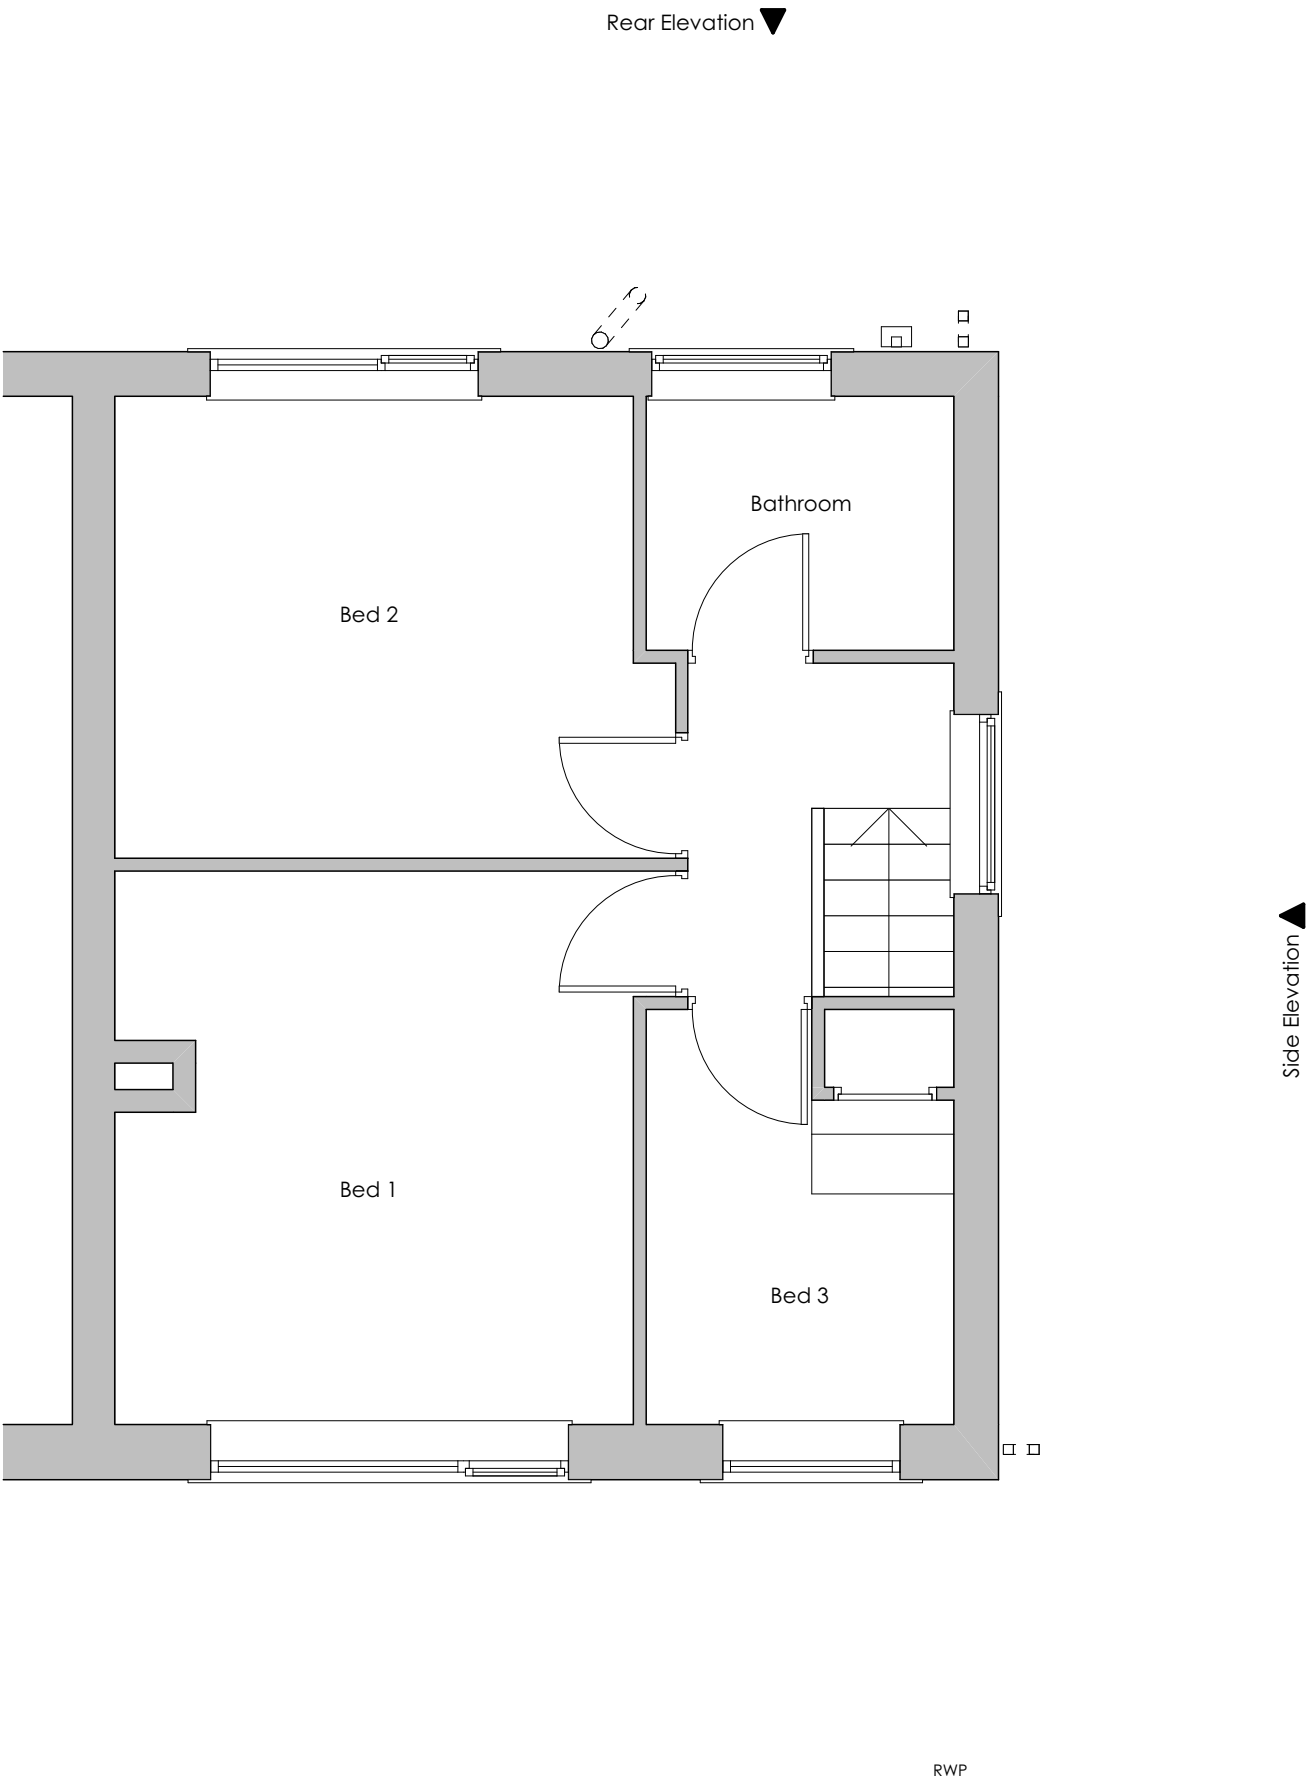

First Floor 1:50

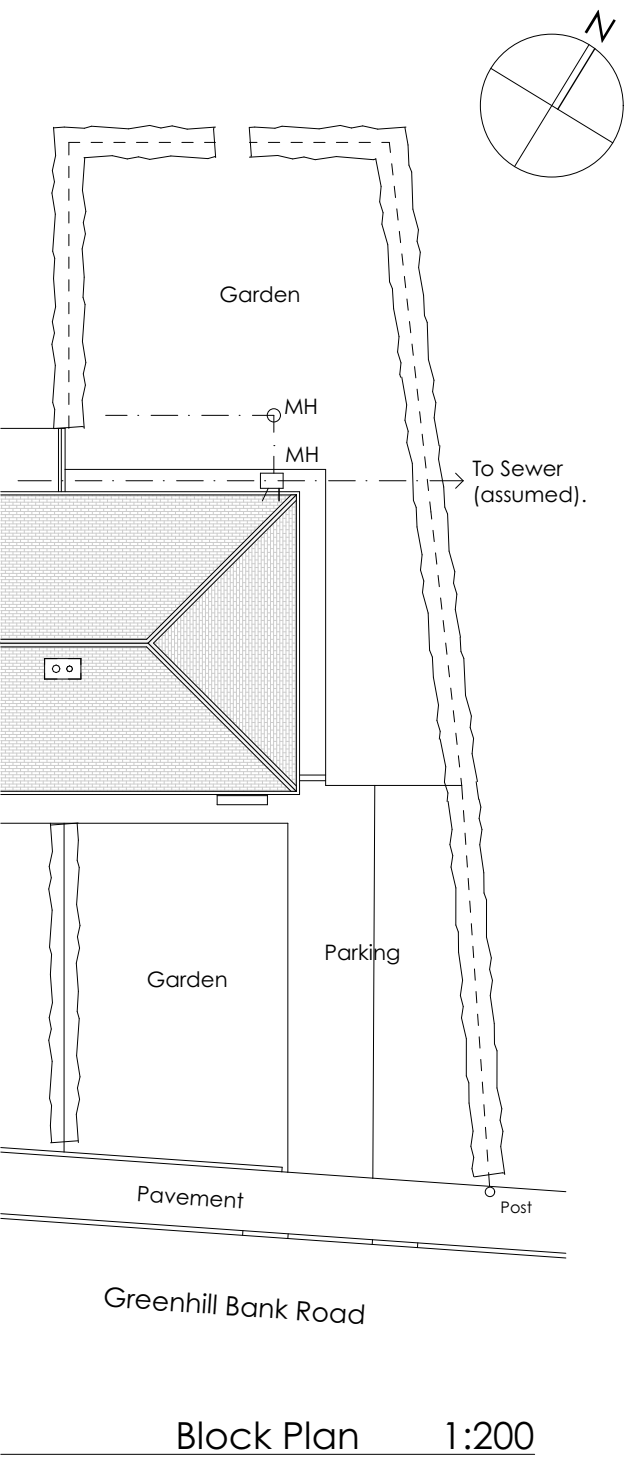

Block Plan 1:200

General Notes

THIS DRAWING HAS BEEN PREPARED FROM HAND MEASURED SURVEY INFORMATION AND IS FOR INFORMATION PURPOSES ONLY. DO NOT SCALE FROM DRAWING. USE FIGURED DIMENSIONS ONLY. ALL DIMENSIONS MUST BE CHECKED AND VERIFIED ON SITE PRIOR TO COMMENCEMENT OF WORK AND DESIGNER TO BE NOTIFIED OF ANY DISCREPANCIES.

Revision	Description	Issued	Checked	Date
Client: K Dillon & N White				
Project: 88 Greenhill Bank Road, Tottles, Holmfirth				
Drawing: Existing Survey				

Drawing Status: EXISTING		
Date: NOV 25	Scale @ A1: 1:50 / 200	Drawn by: AB
Project No: 292	Drawing No: (0-) 01	Revision: