



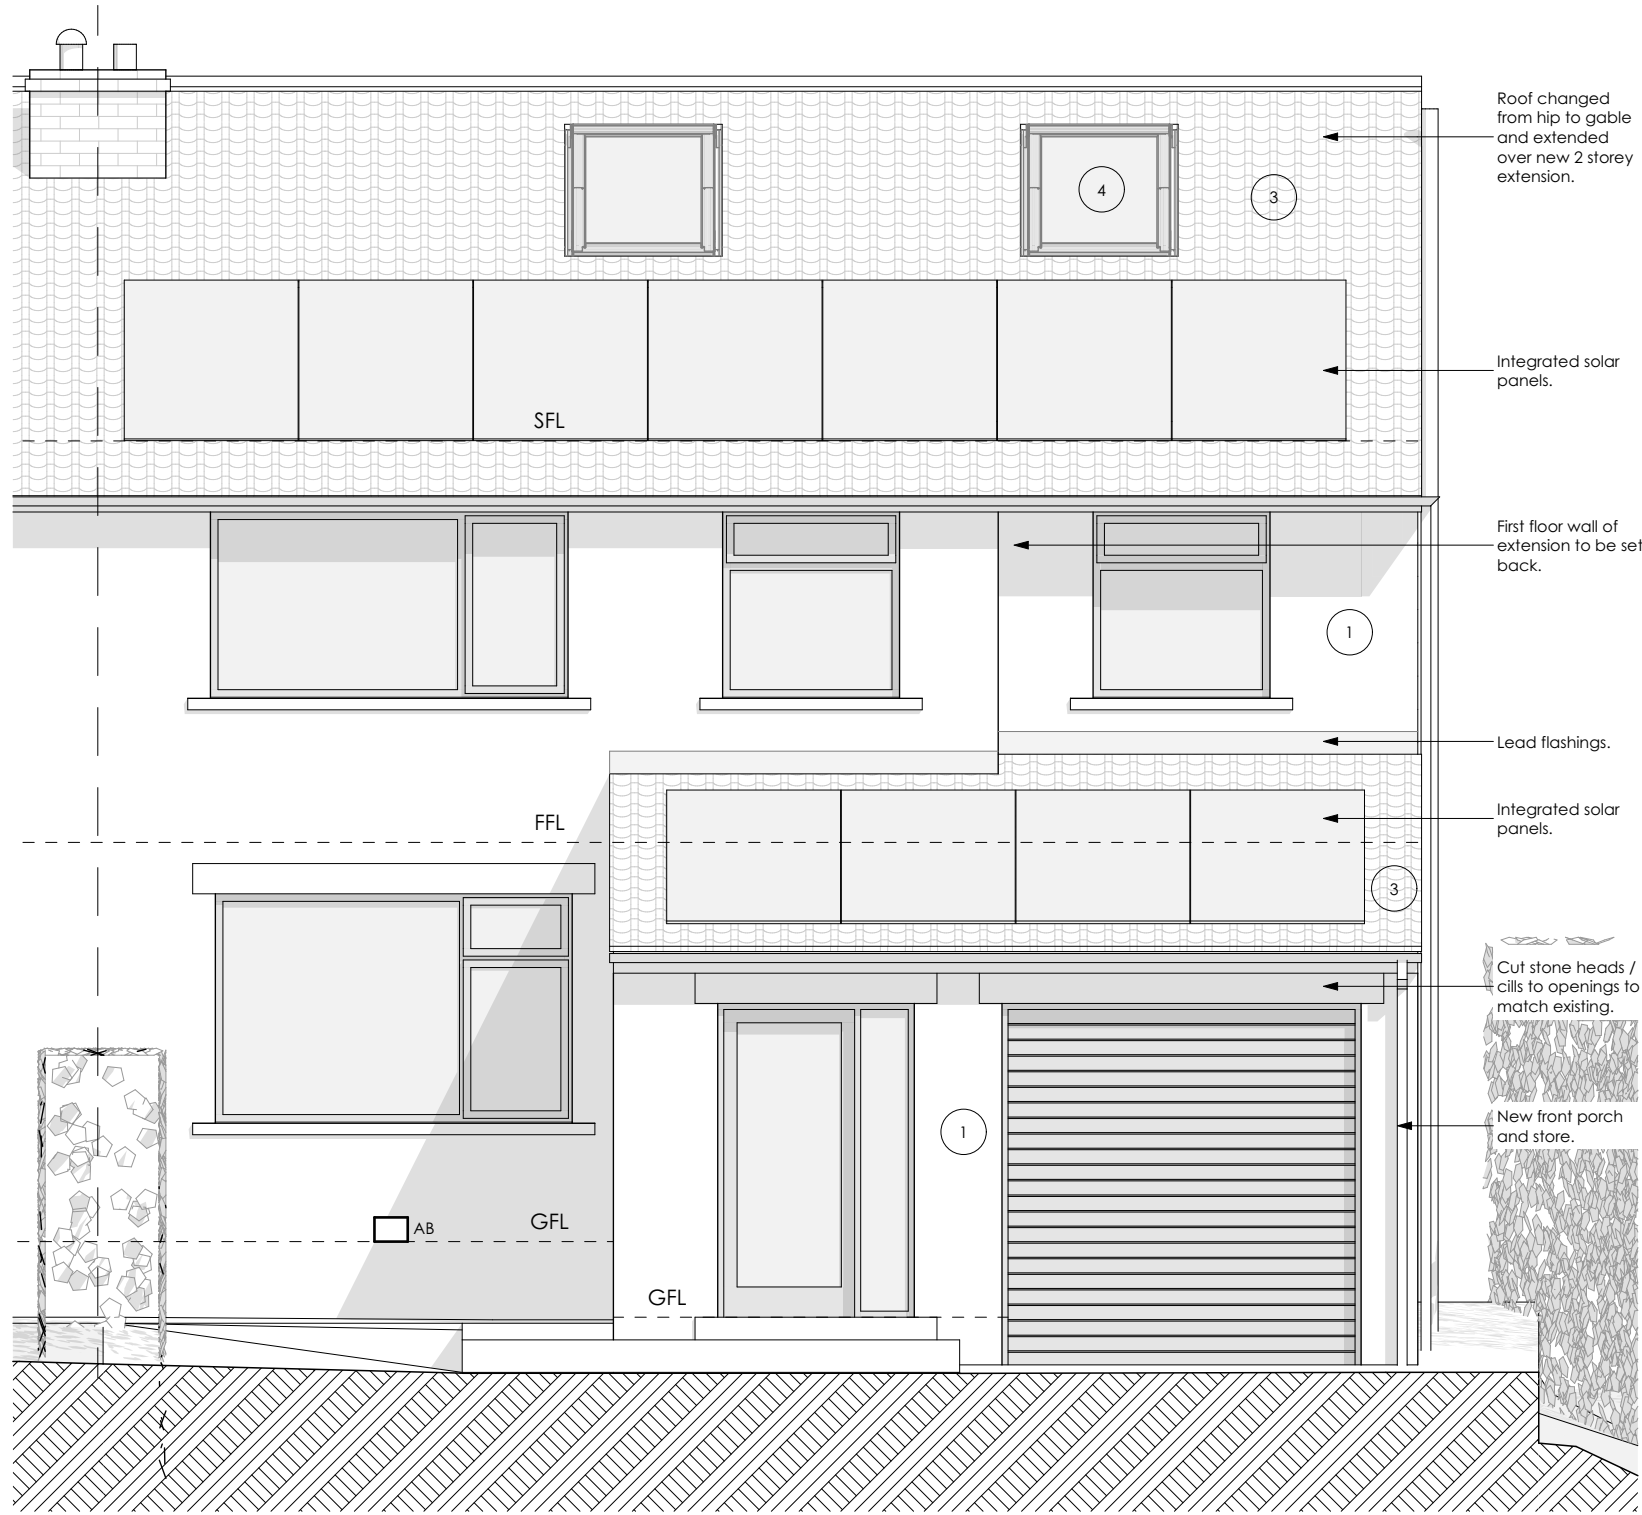


Front Elevation 1:50

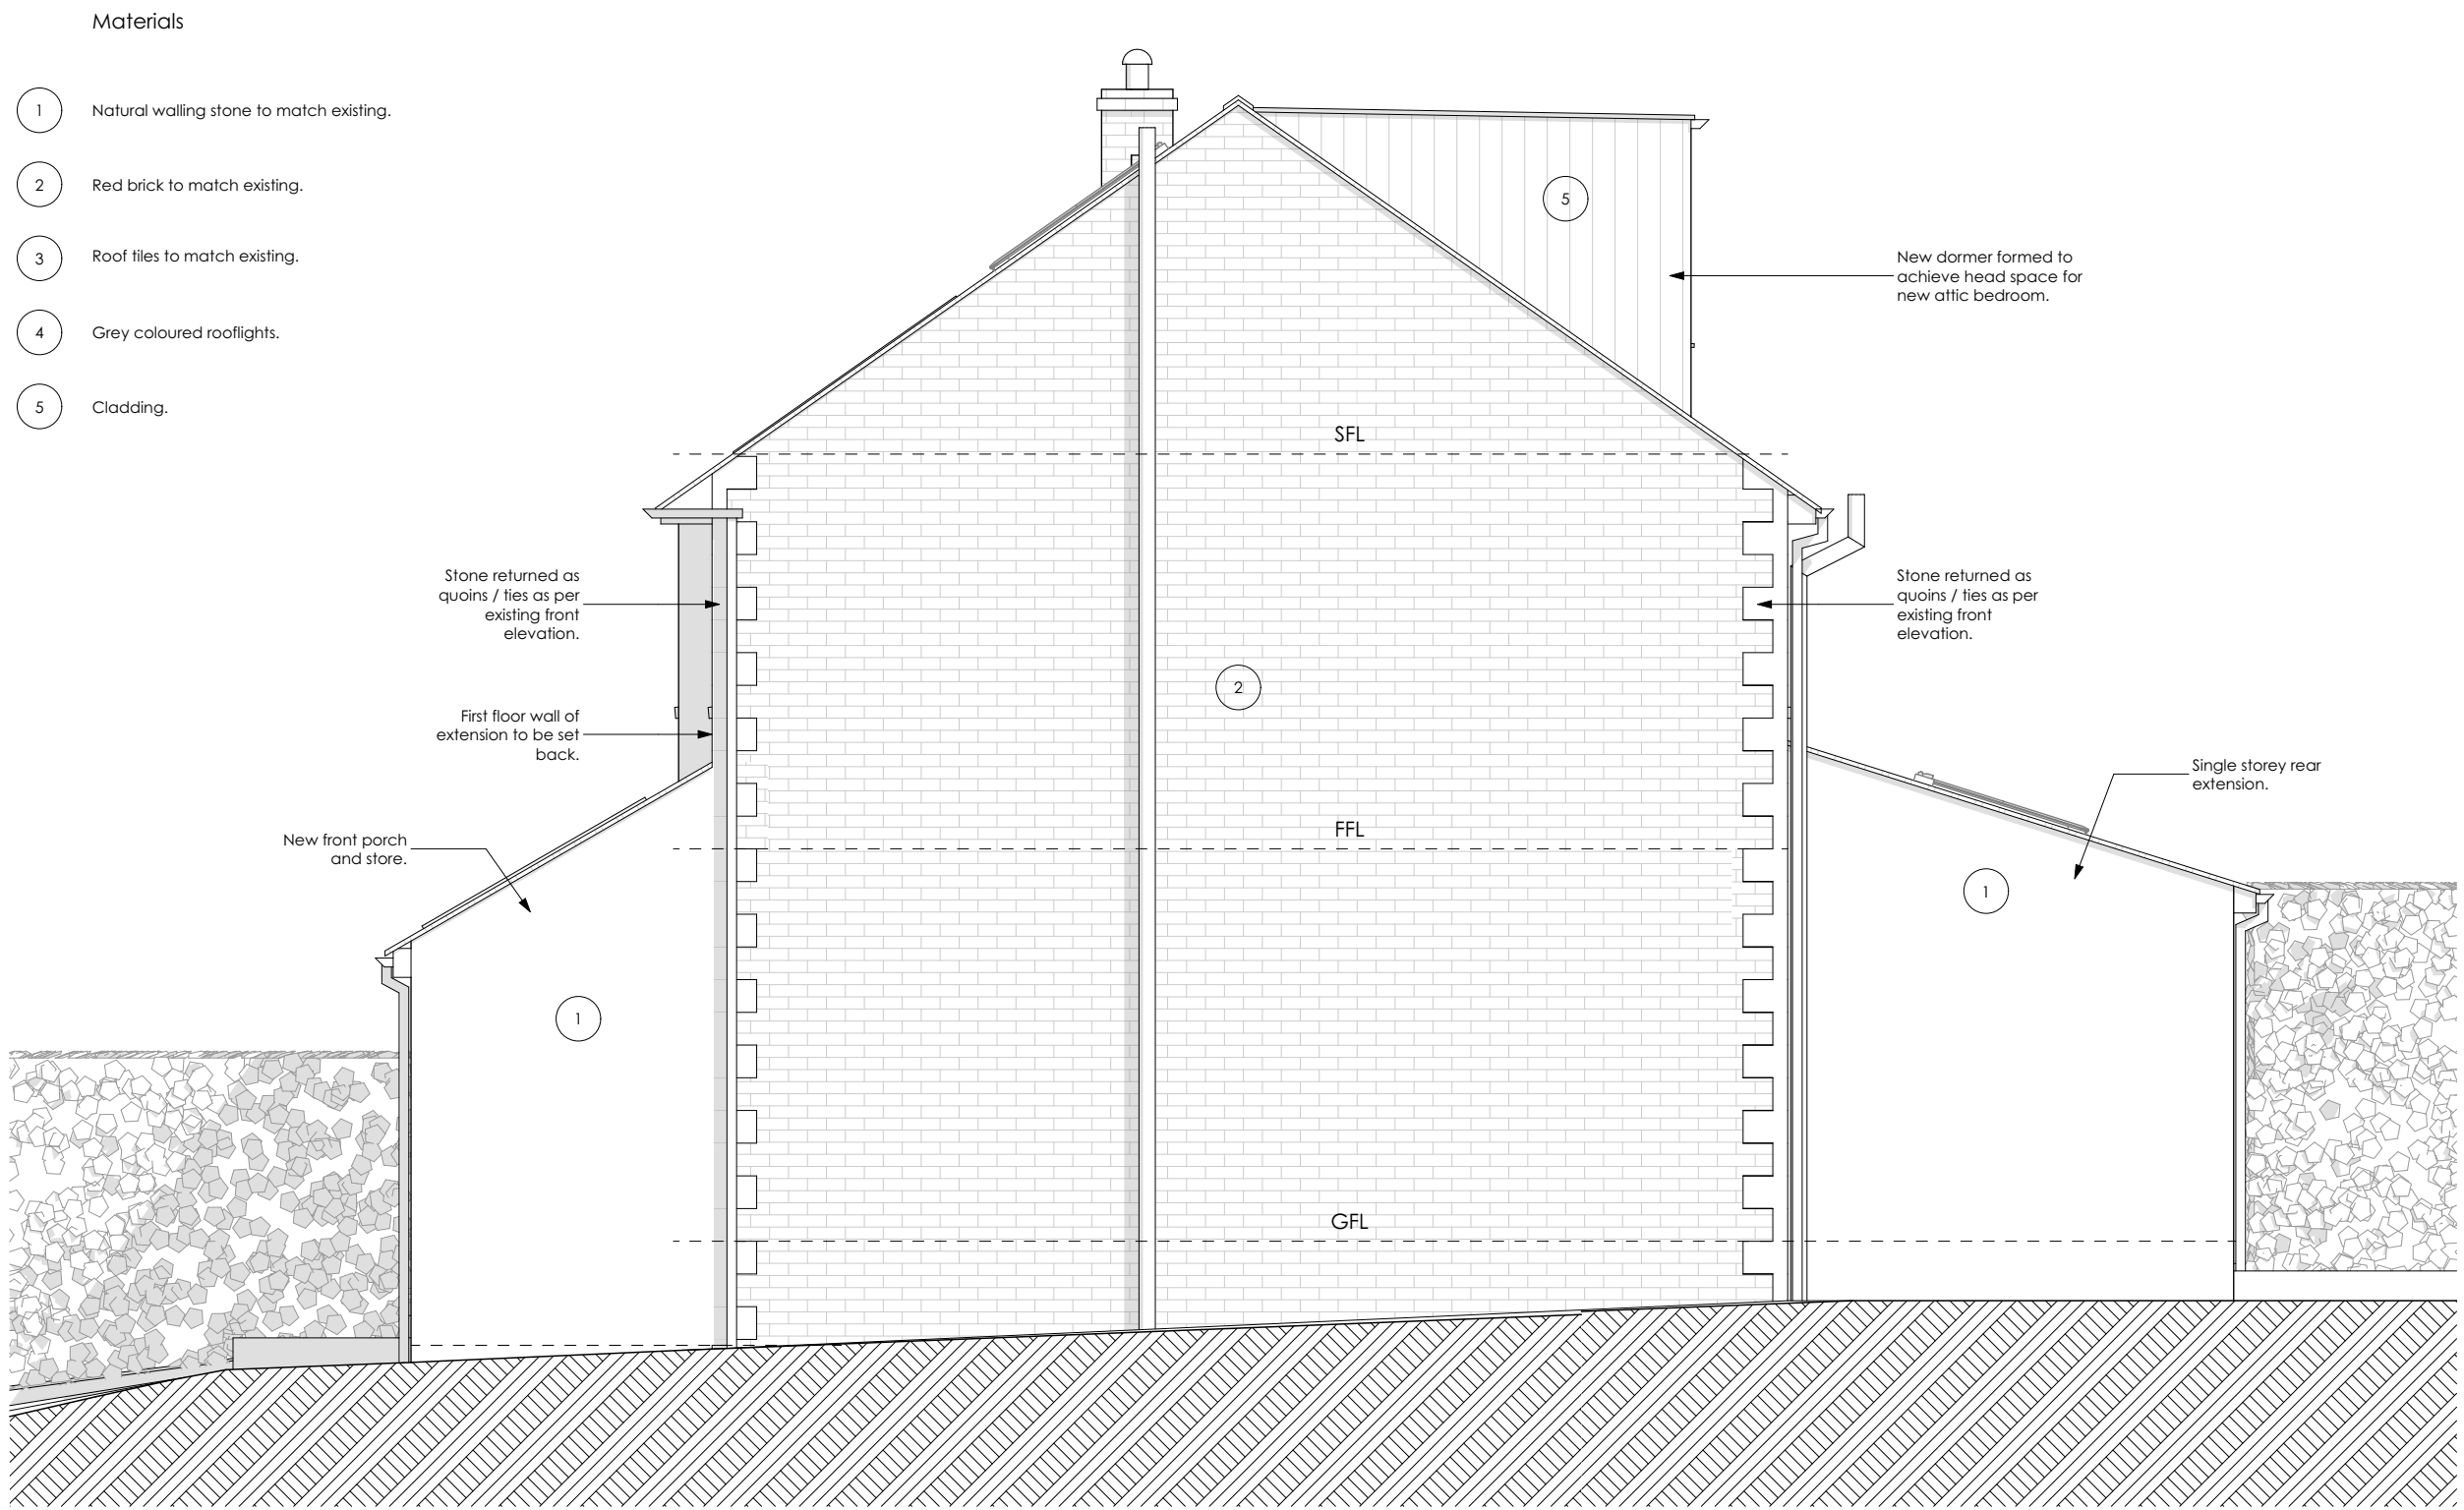


Side Elevation 1:50




Rear Elevation 1:50

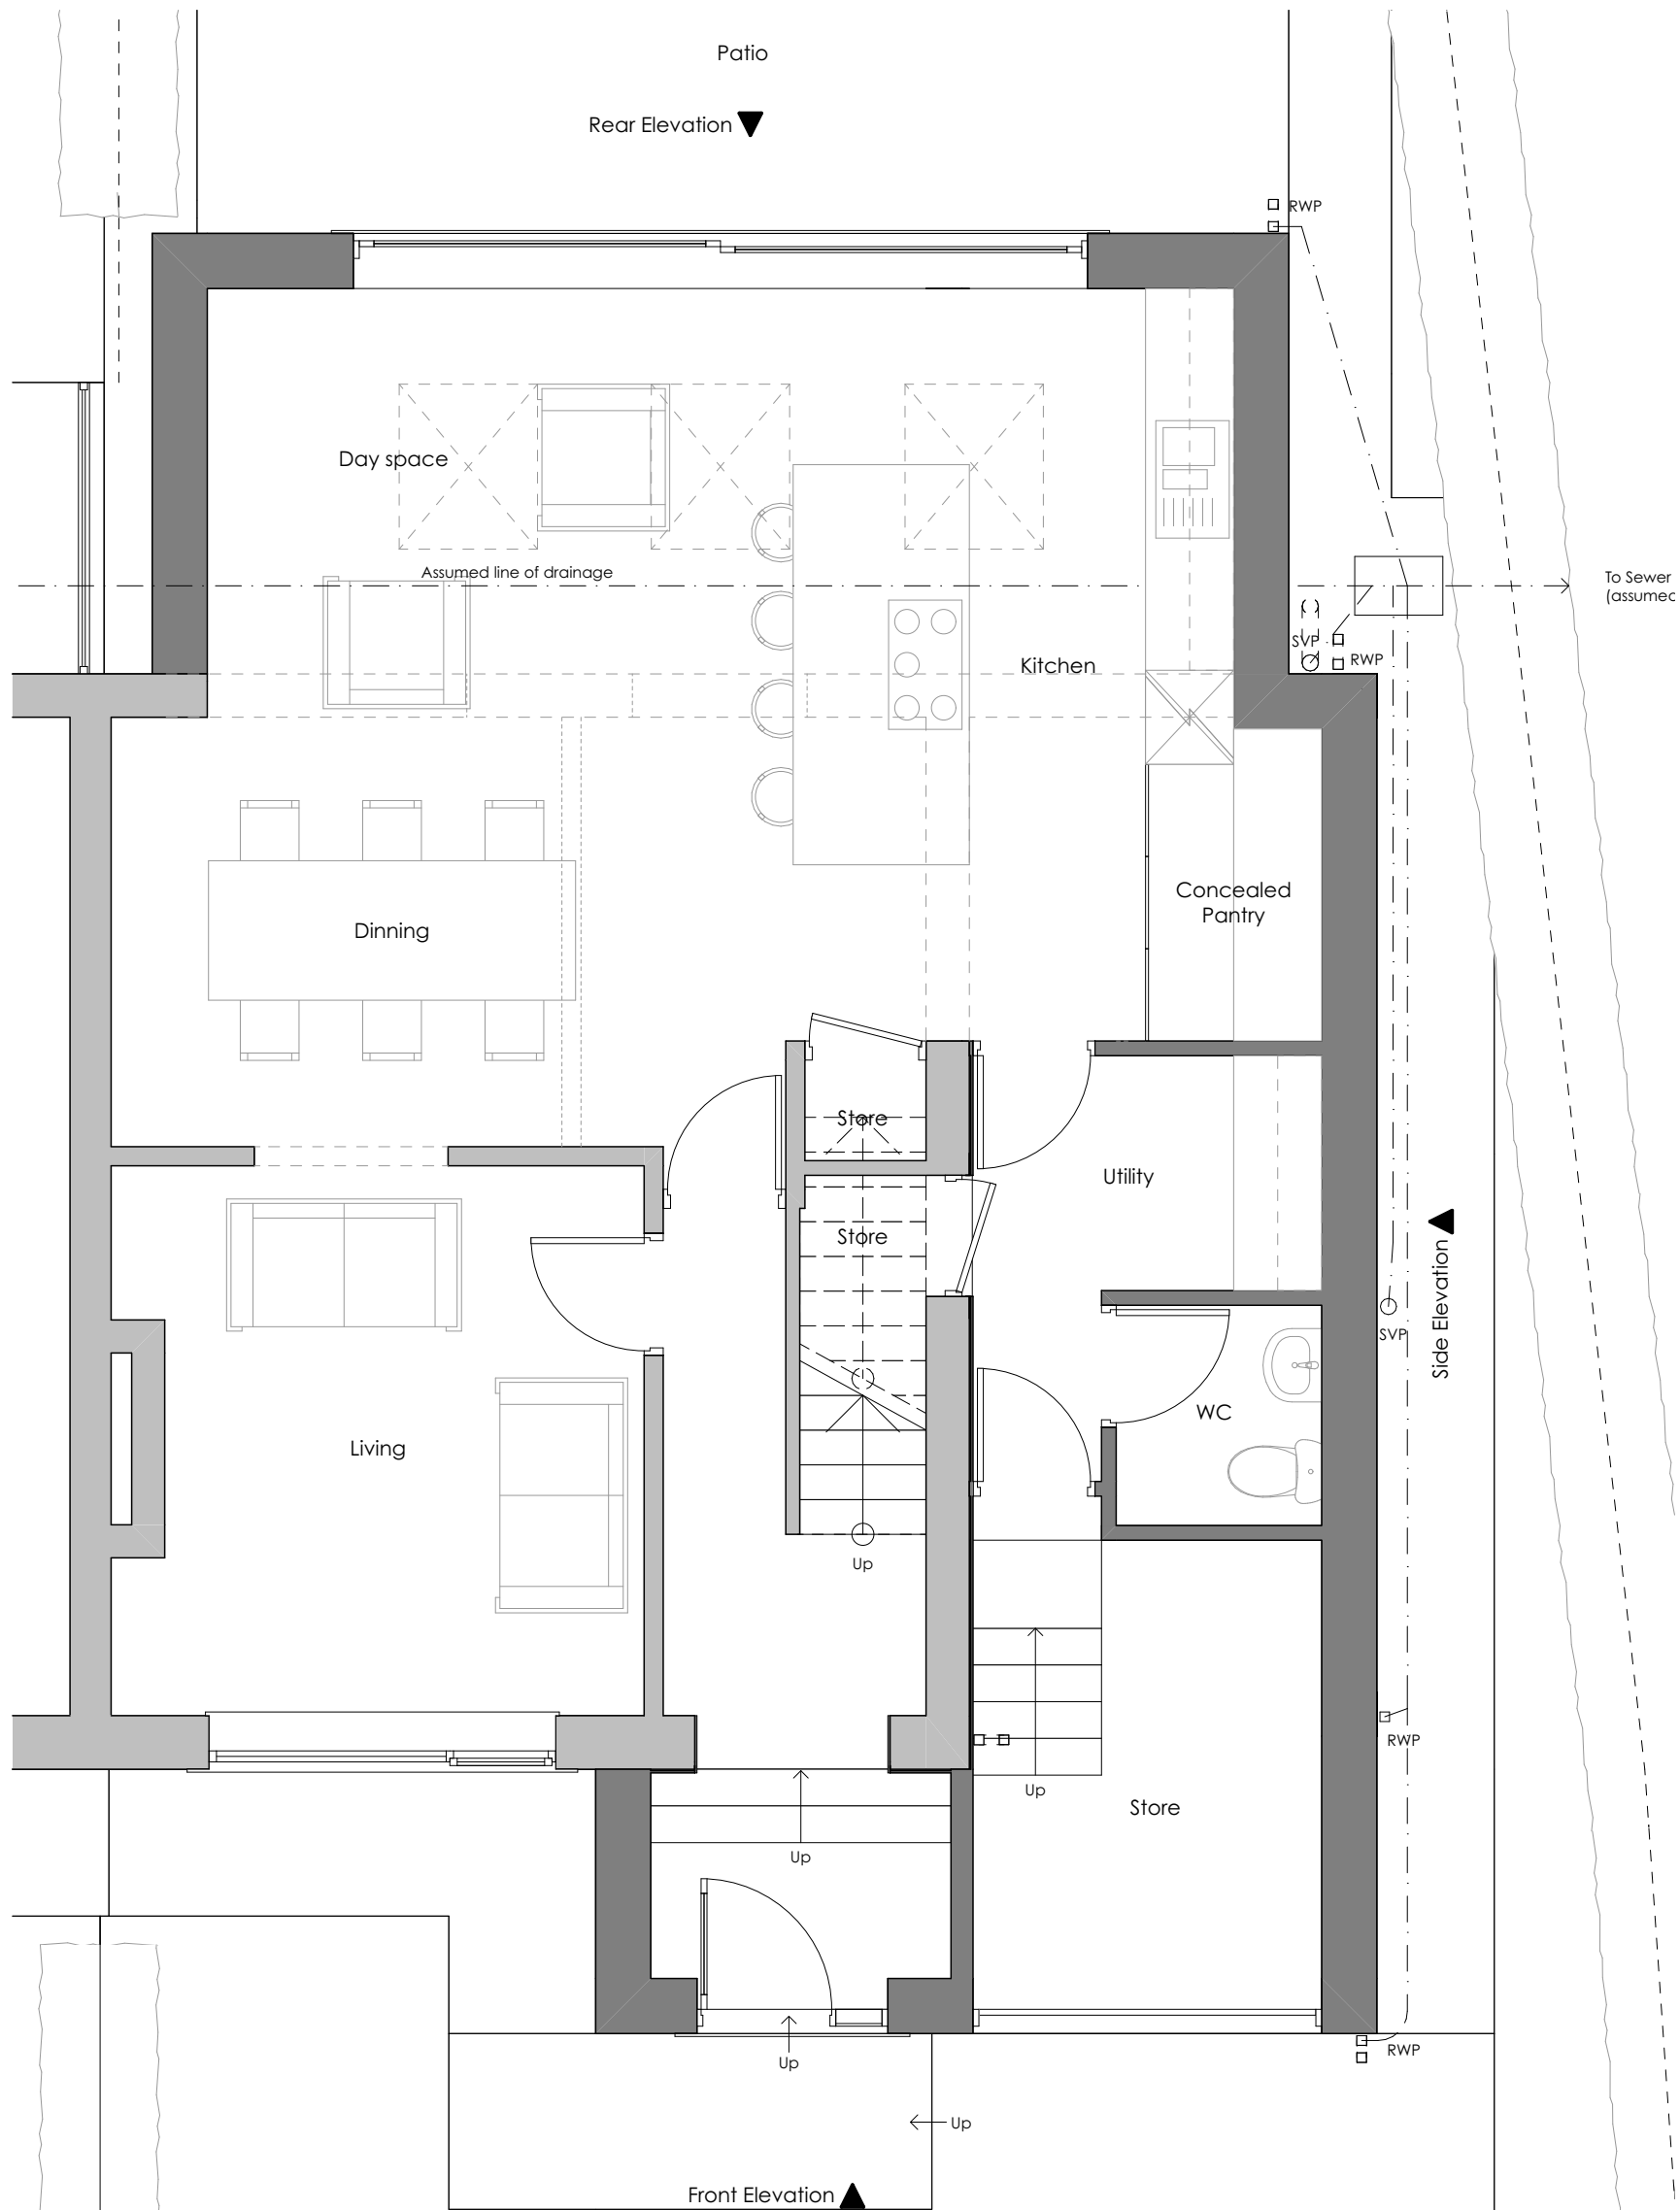

Ground Floor 1:50

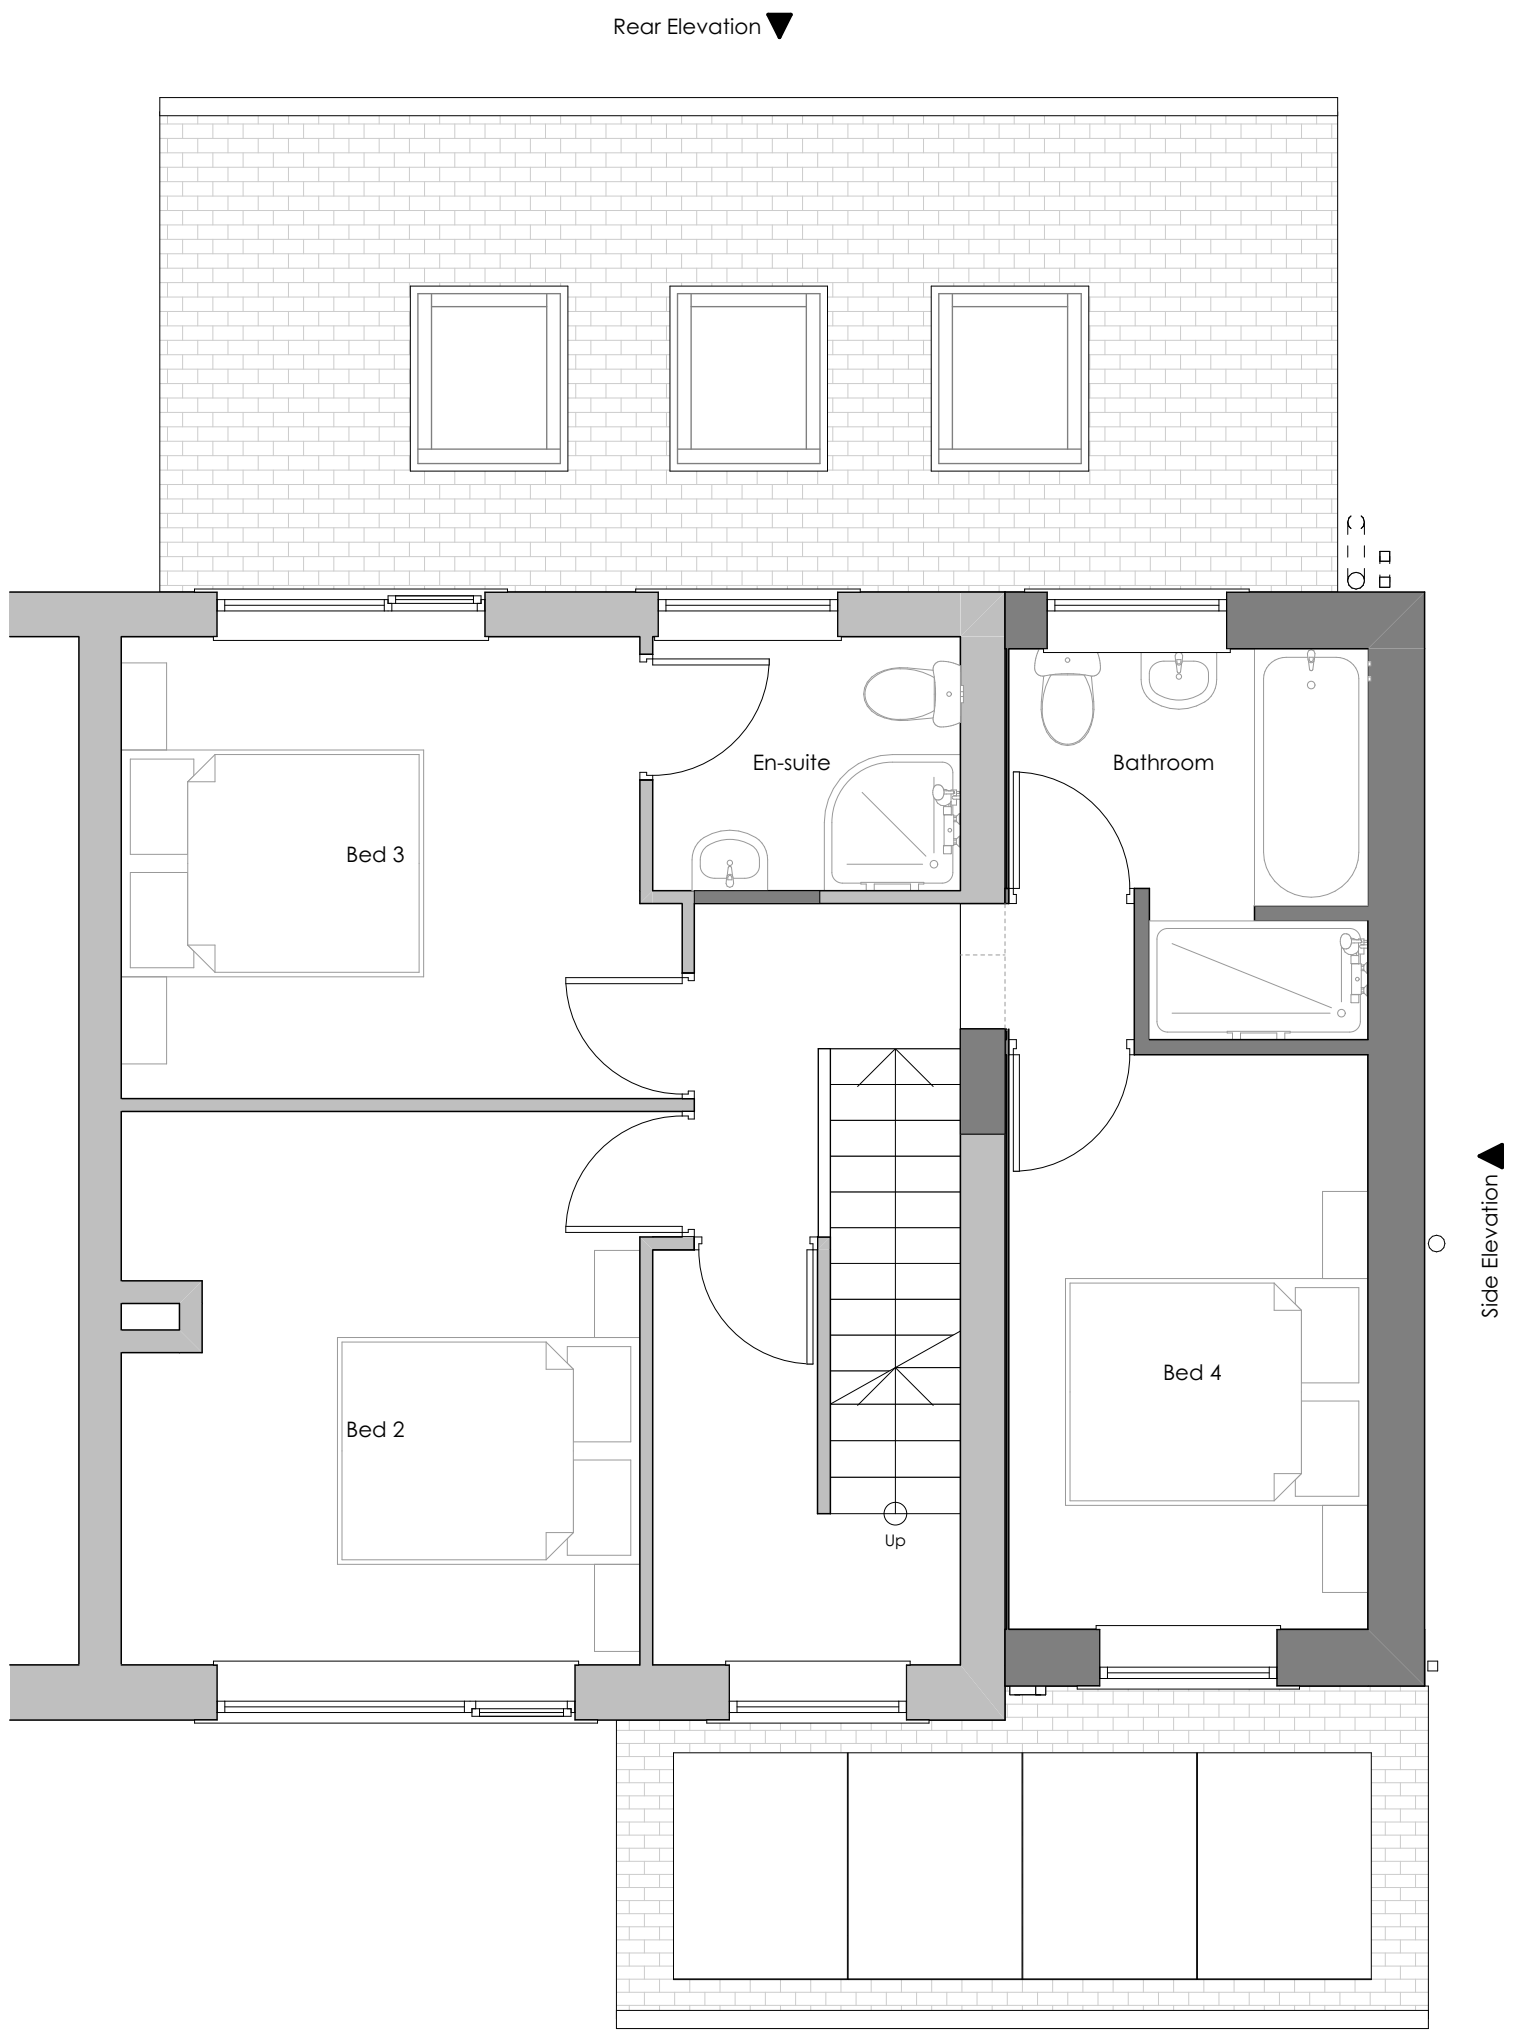

First Floor 1:50

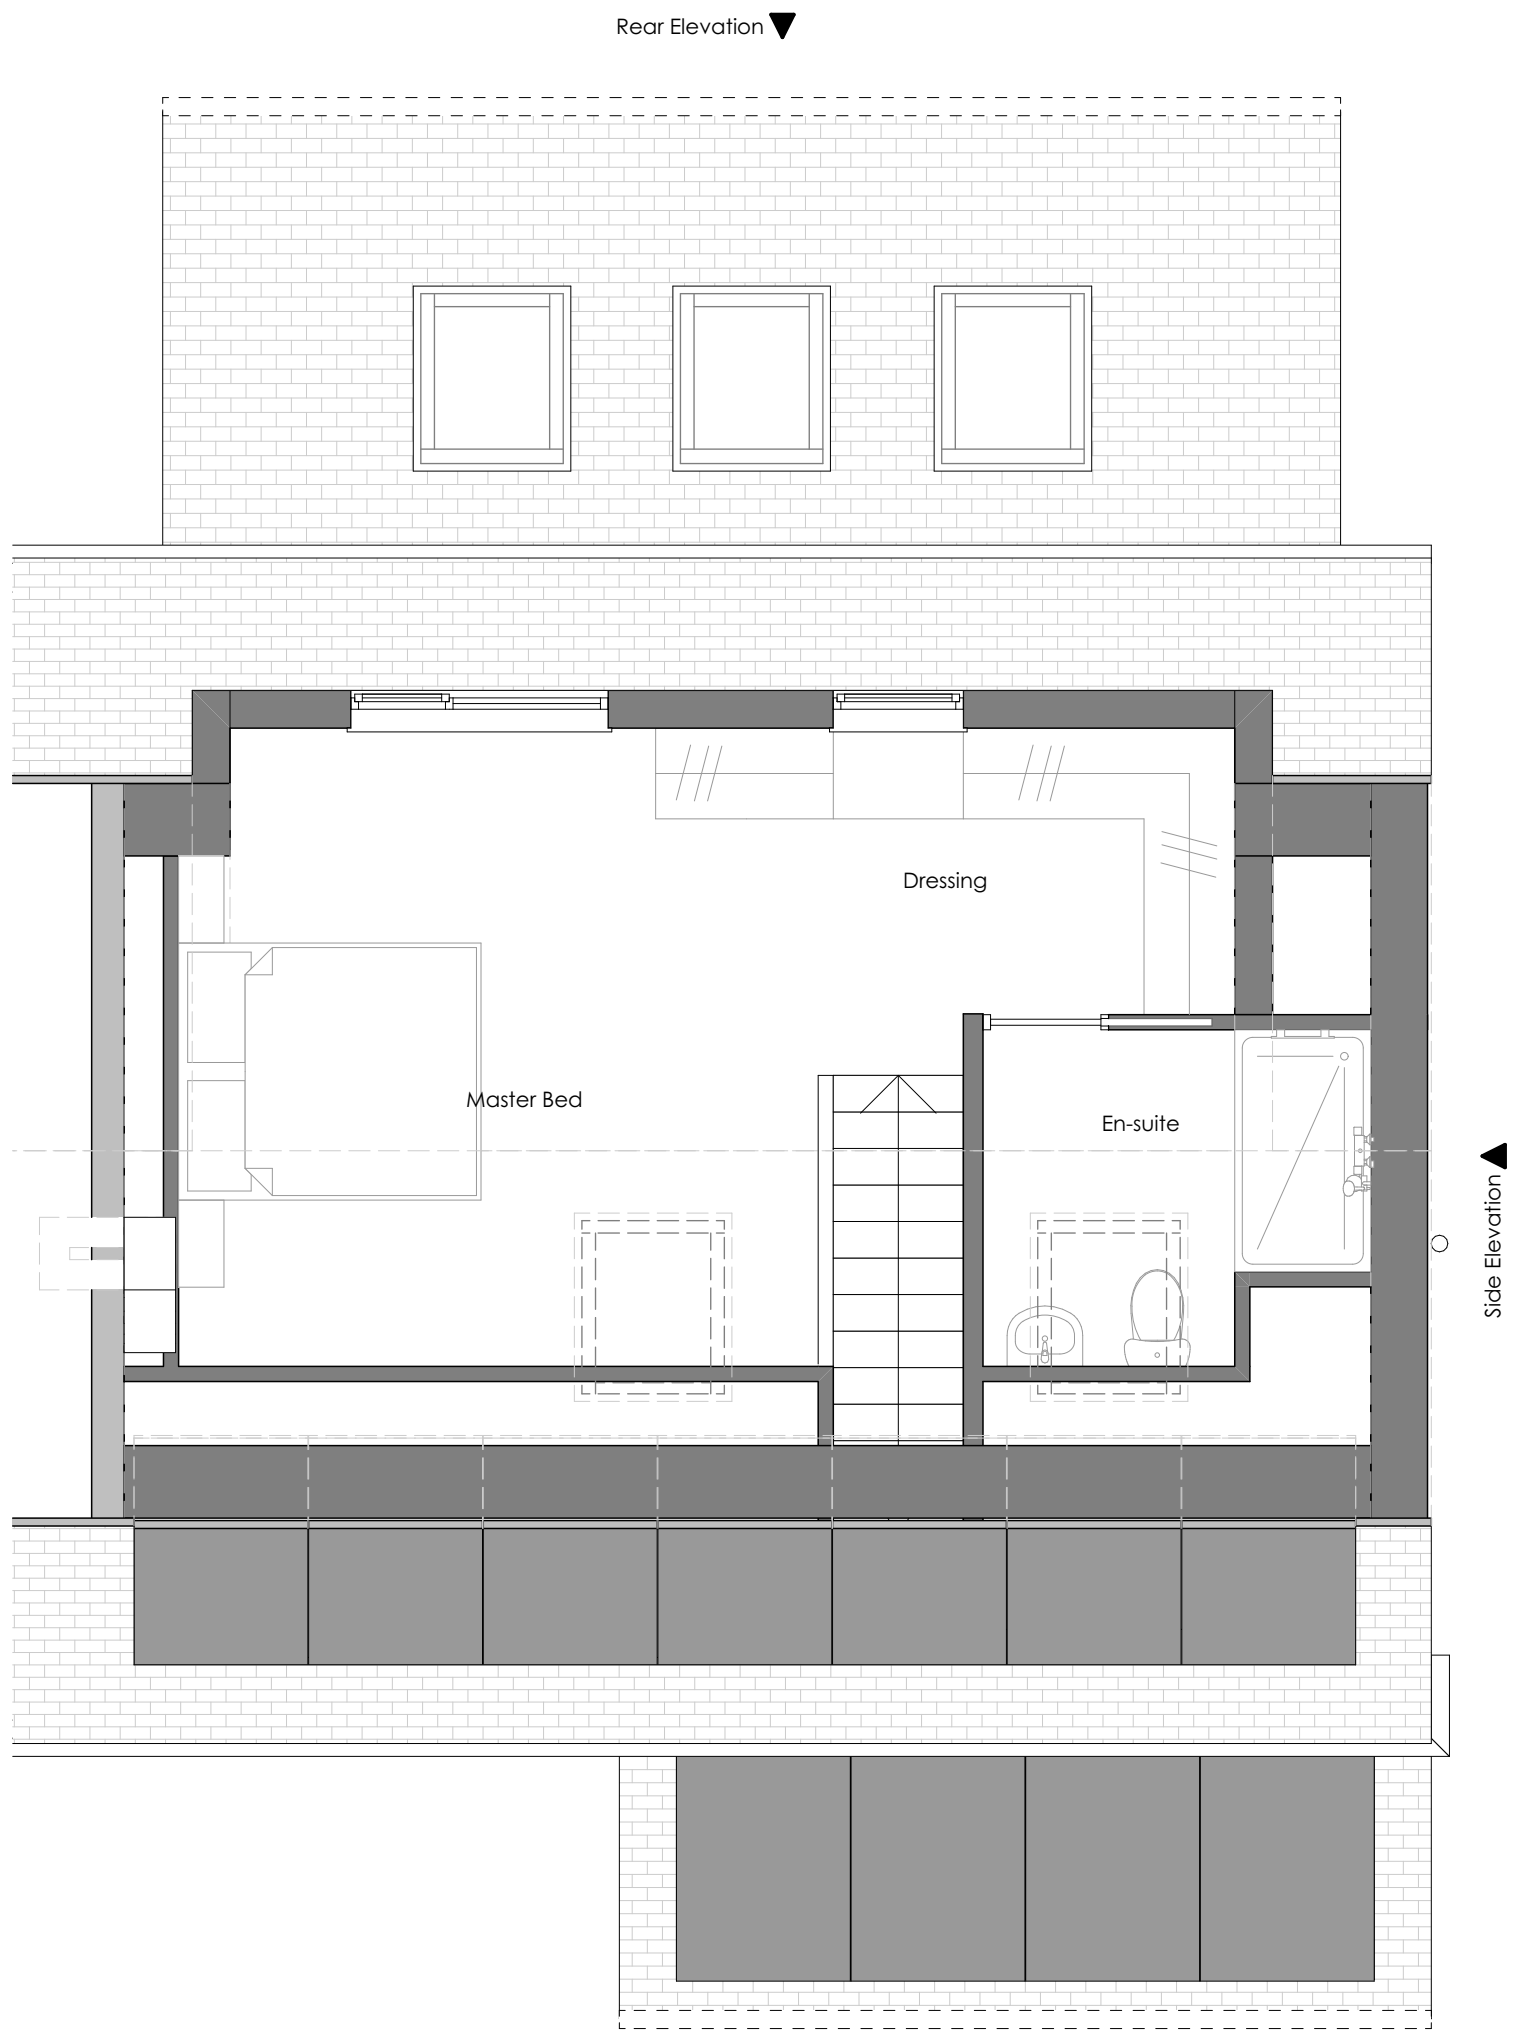

Attic 1:50

General Notes

THIS DRAWING HAS BEEN PREPARED FROM HAND MEASURED SURVEY INFORMATION AND IS FOR INFORMATION PURPOSES ONLY. DO NOT SCALE FROM DRAWING. USE FIGURED DIMENSIONS ONLY. ALL DIMENSIONS MUST BE CHECKED AND VERIFIED ON SITE PRIOR TO COMMENCEMENT OF WORK AND DESIGNER TO BE NOTIFIED OF ANY DISCREPANCIES.

A	Updated for planning submission.	AB		13/01/2026
Revision	Description	Issued	Checked	Date

Client: K Dillon & N White
Project: 88 Greenhill Bank Road, Tottles, Holmfirth
Drawing: Scheme As Proposed - Planning

Drawing Status:

PLANNING

Date: JAN 26	Scale @ A1: 1:50	Drawn by: AB
Project No: 292	Drawing No: (0-) 02	Revision: A