


500
400
300
200
100
0.0
Microfilm Registration Marks
100
200
300
400
500
600
700



Shopfront
reinstated

Front Elevation as Existing
Scale 1:50

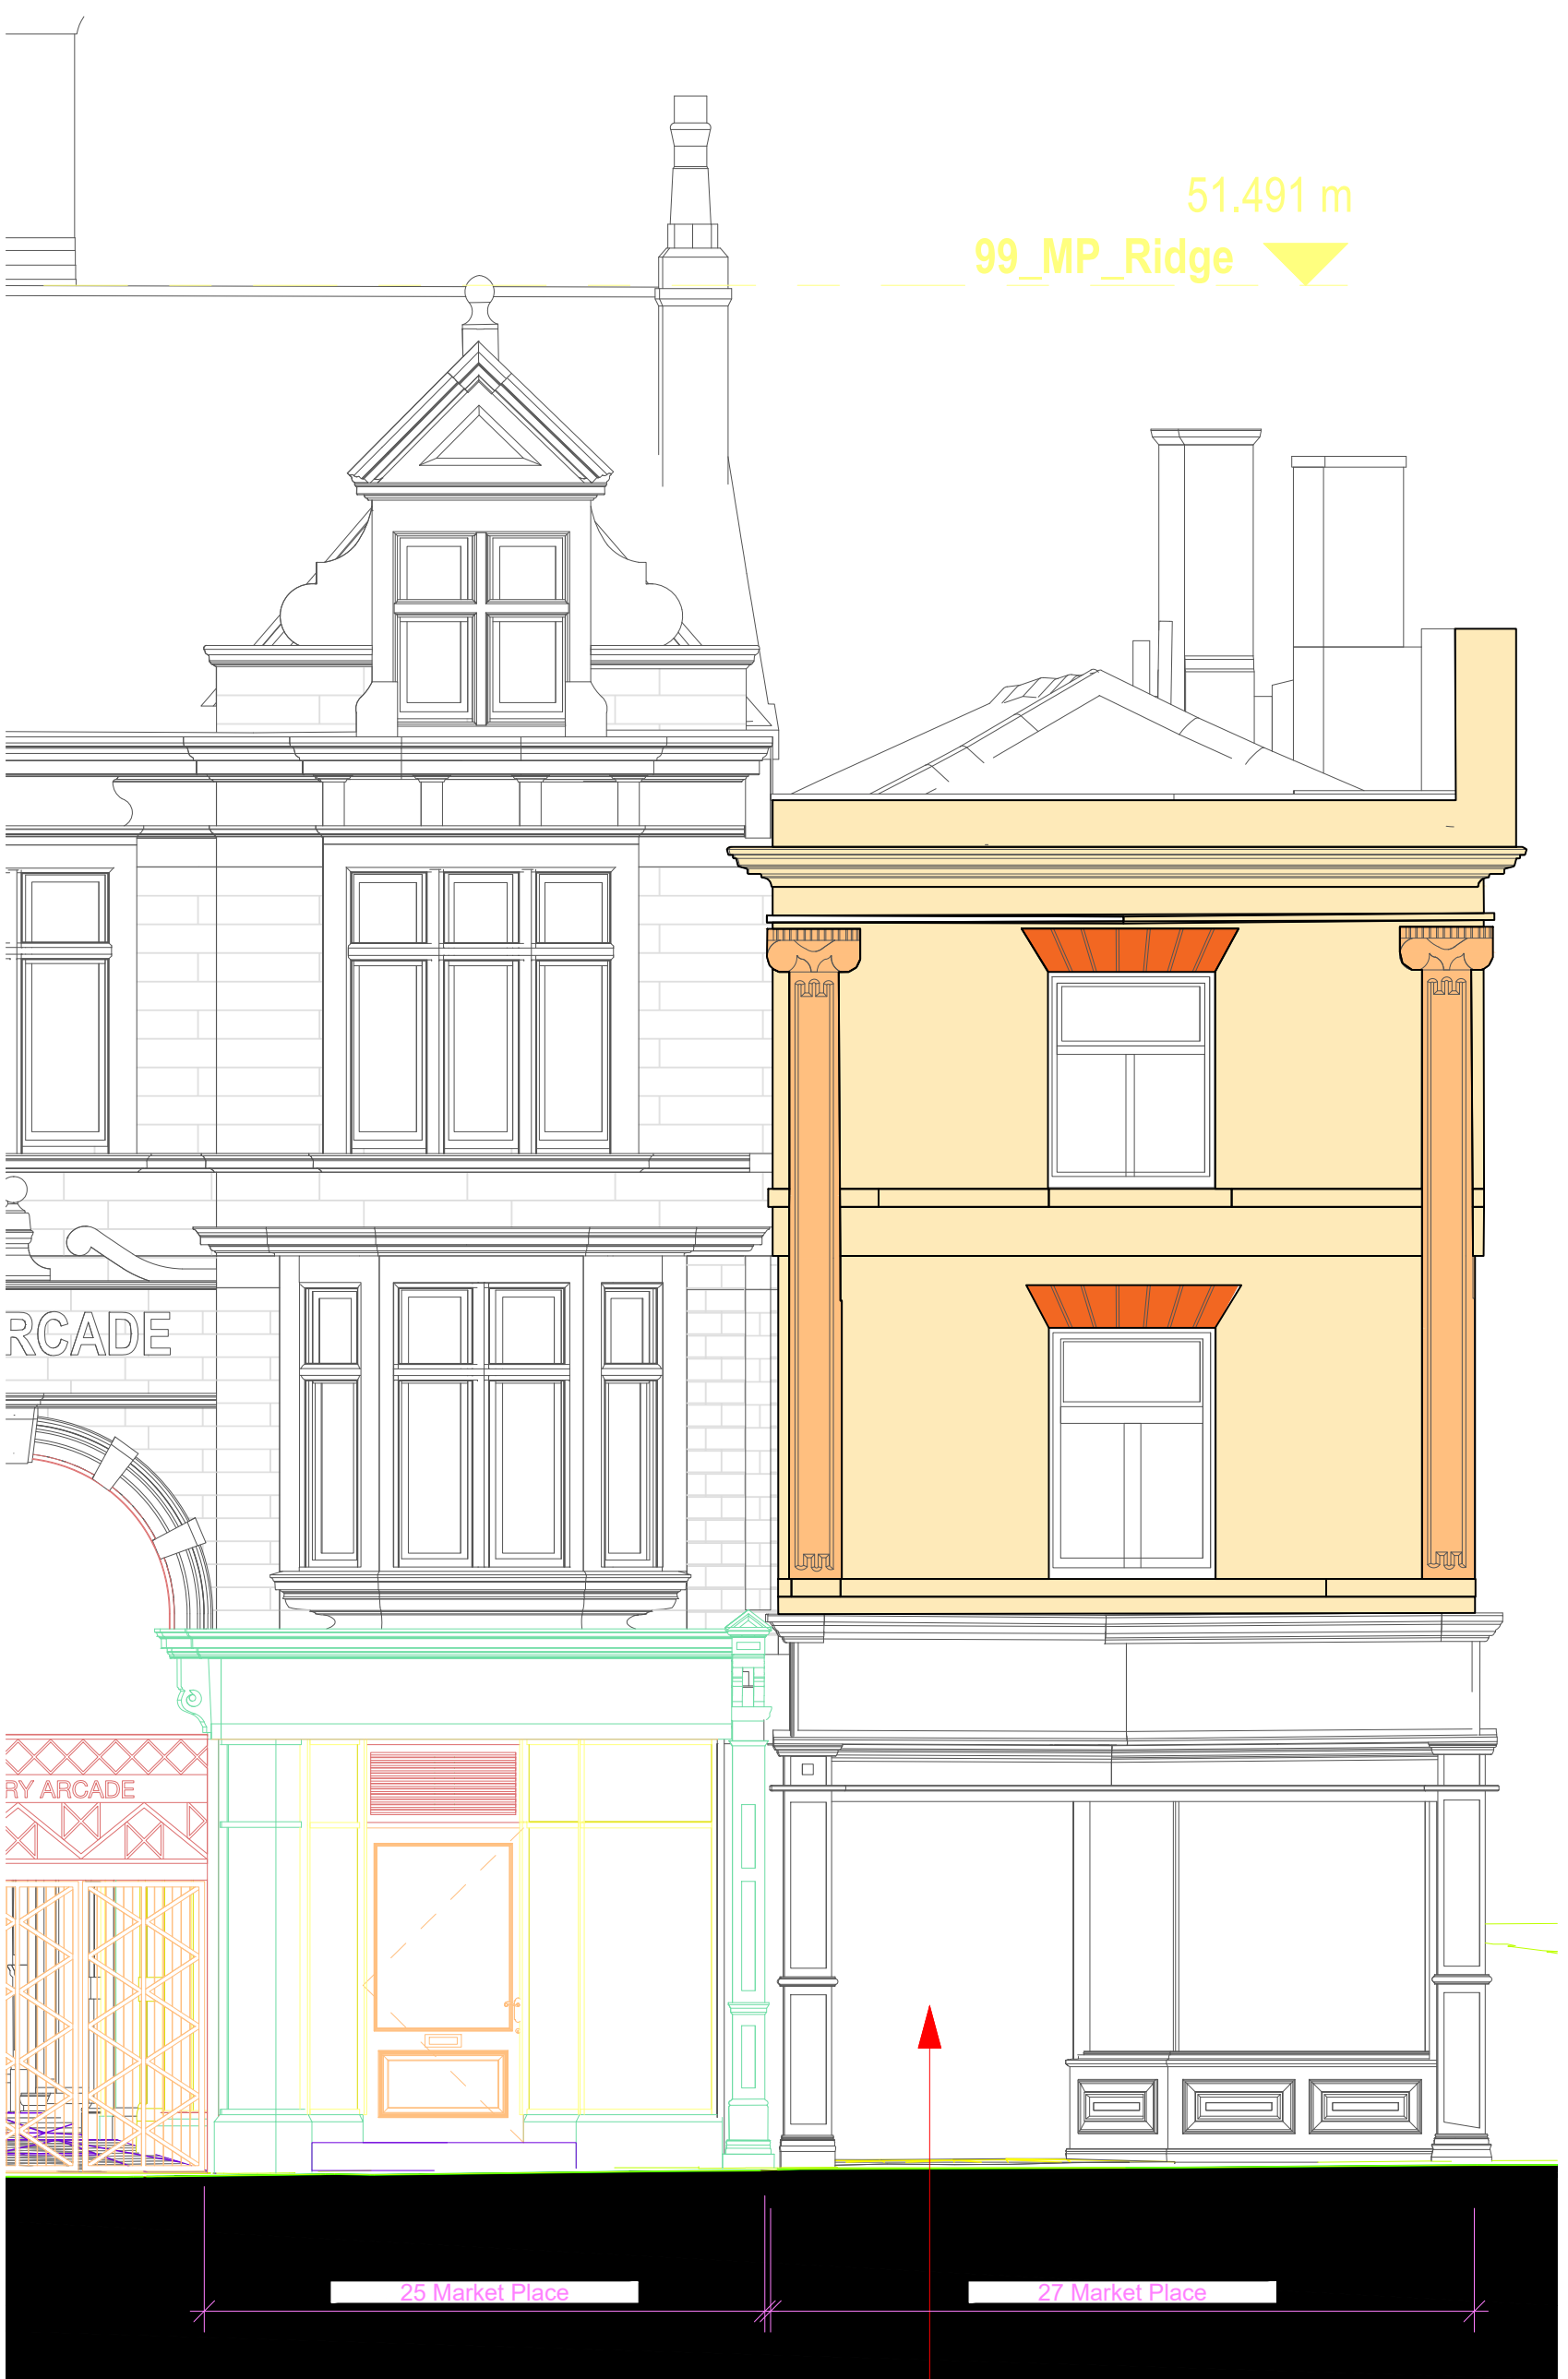

Shopfront
reinstated

Front Elevation as Proposed
Scale 1:50

- Lintel repairs and cleaning
- Stone pilaster cleaning of former paint layers
- Render to be removed. Stonework to be assessed for repairs or re-rendering

Directorate

REGENERATION

Premise

27 MARKET PLACE, DEWSBURY

Drawing Title

PROPOSED FRONT ELEVATION WORKS

A1

Scale

VARIOUS

Drawn

RS

JAN 26

Checked

Card Ref

g:\survey\architect standard\project work\2025\p030199 - 27 market place, dewsbury - wind and water light\card drawing\the arcade

Reference No.

Drawing No.

Revision

BLD/02