



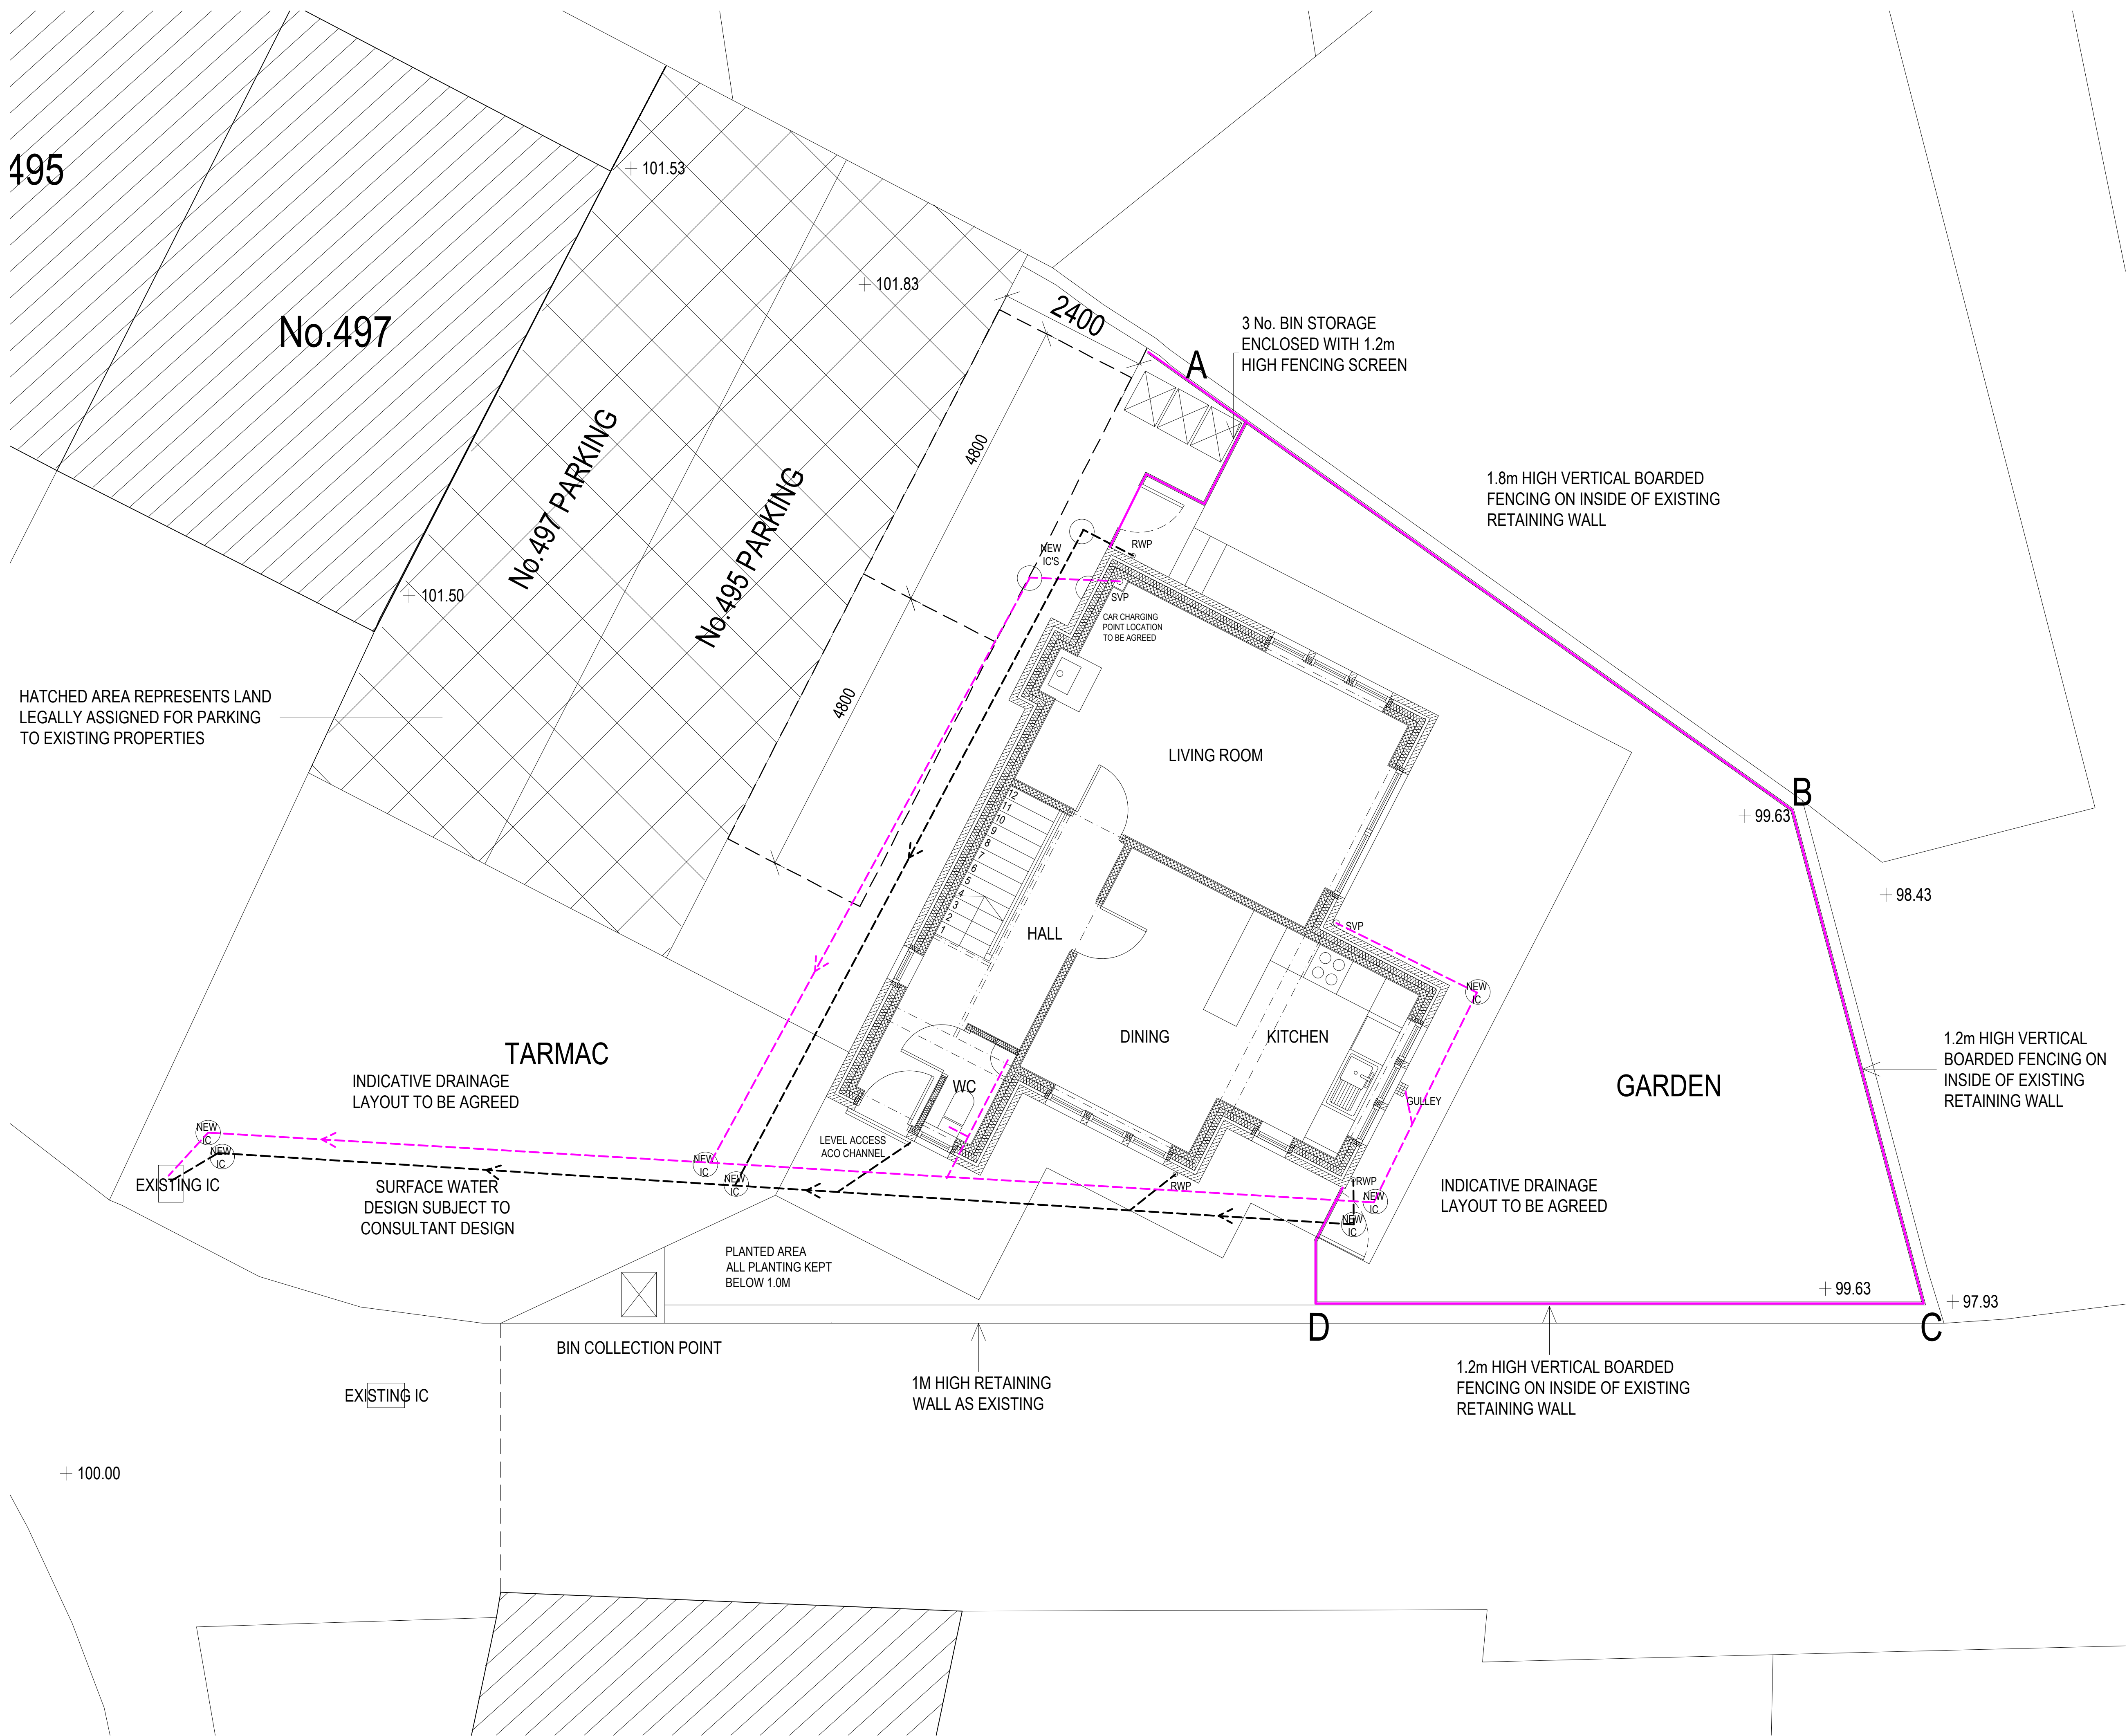

IF IN ANY DOUBT PLEASE ASK THE ARCHITECT FOR CLARIFICATION.
DO NOT SCALE FROM DRAWING. ALL DIMENSIONS TO BE CHECKED ON SITE.
THE COPYRIGHT FOR THESE DRAWINGS REMAINS THE PROPERTY OF THE ARCHITECT. THEY MUST NOT BE REPRODUCED IN ANY WAY WITHOUT THE ARCHITECTS PRIOR WRITTEN CONSENT.

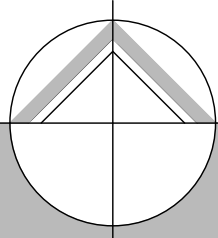

northern design
partnership

Chartered Architects
The Chapel, Millmoor Road,
Meltham, Holmfirth, HD9 5JU

www.northerndesignpartnership.co.uk
Instagram: @northerndesignp
Telephone: (01484) 854848

client	MR I HELEINE		
project	NEW DWELLING LAND ADJACENT TO 497 PENISTONE ROAD SHELLEY, HUDDERSFIELD, HD8 8HY		
drawing	DETAILED SITE PLAN		
revision	notes	date	drawn
A	BIN STORAGE INCREASED	03.26	MG
scale :	1:50 AT A1	01.26	MG
project no.	drawing no.	revision	
2460	02	A	