



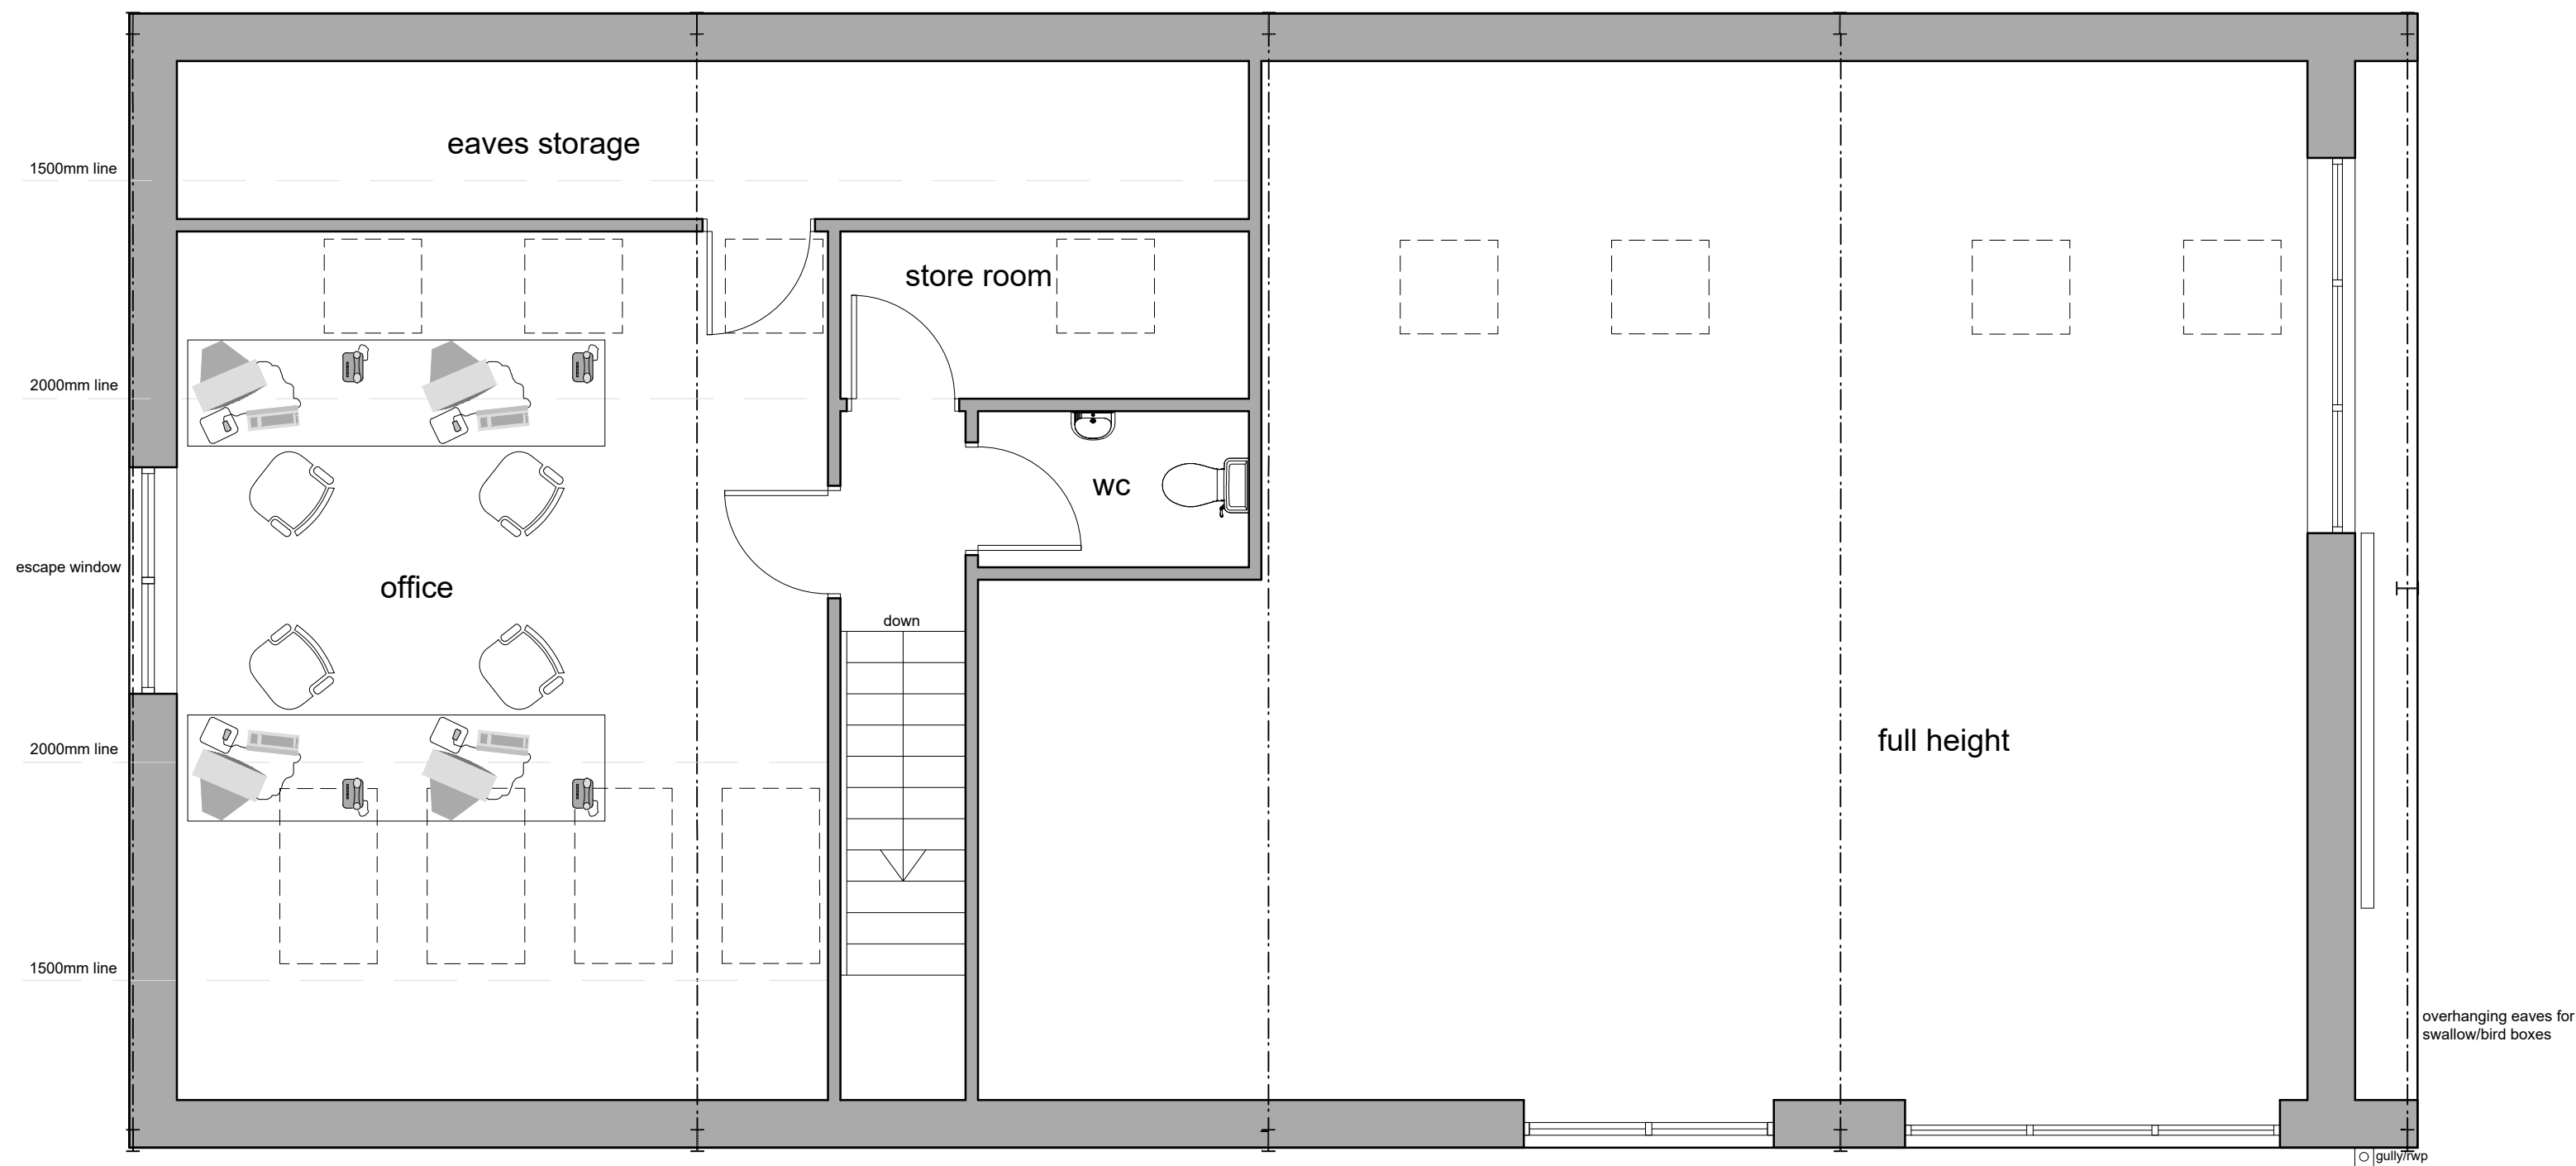

first floor plan

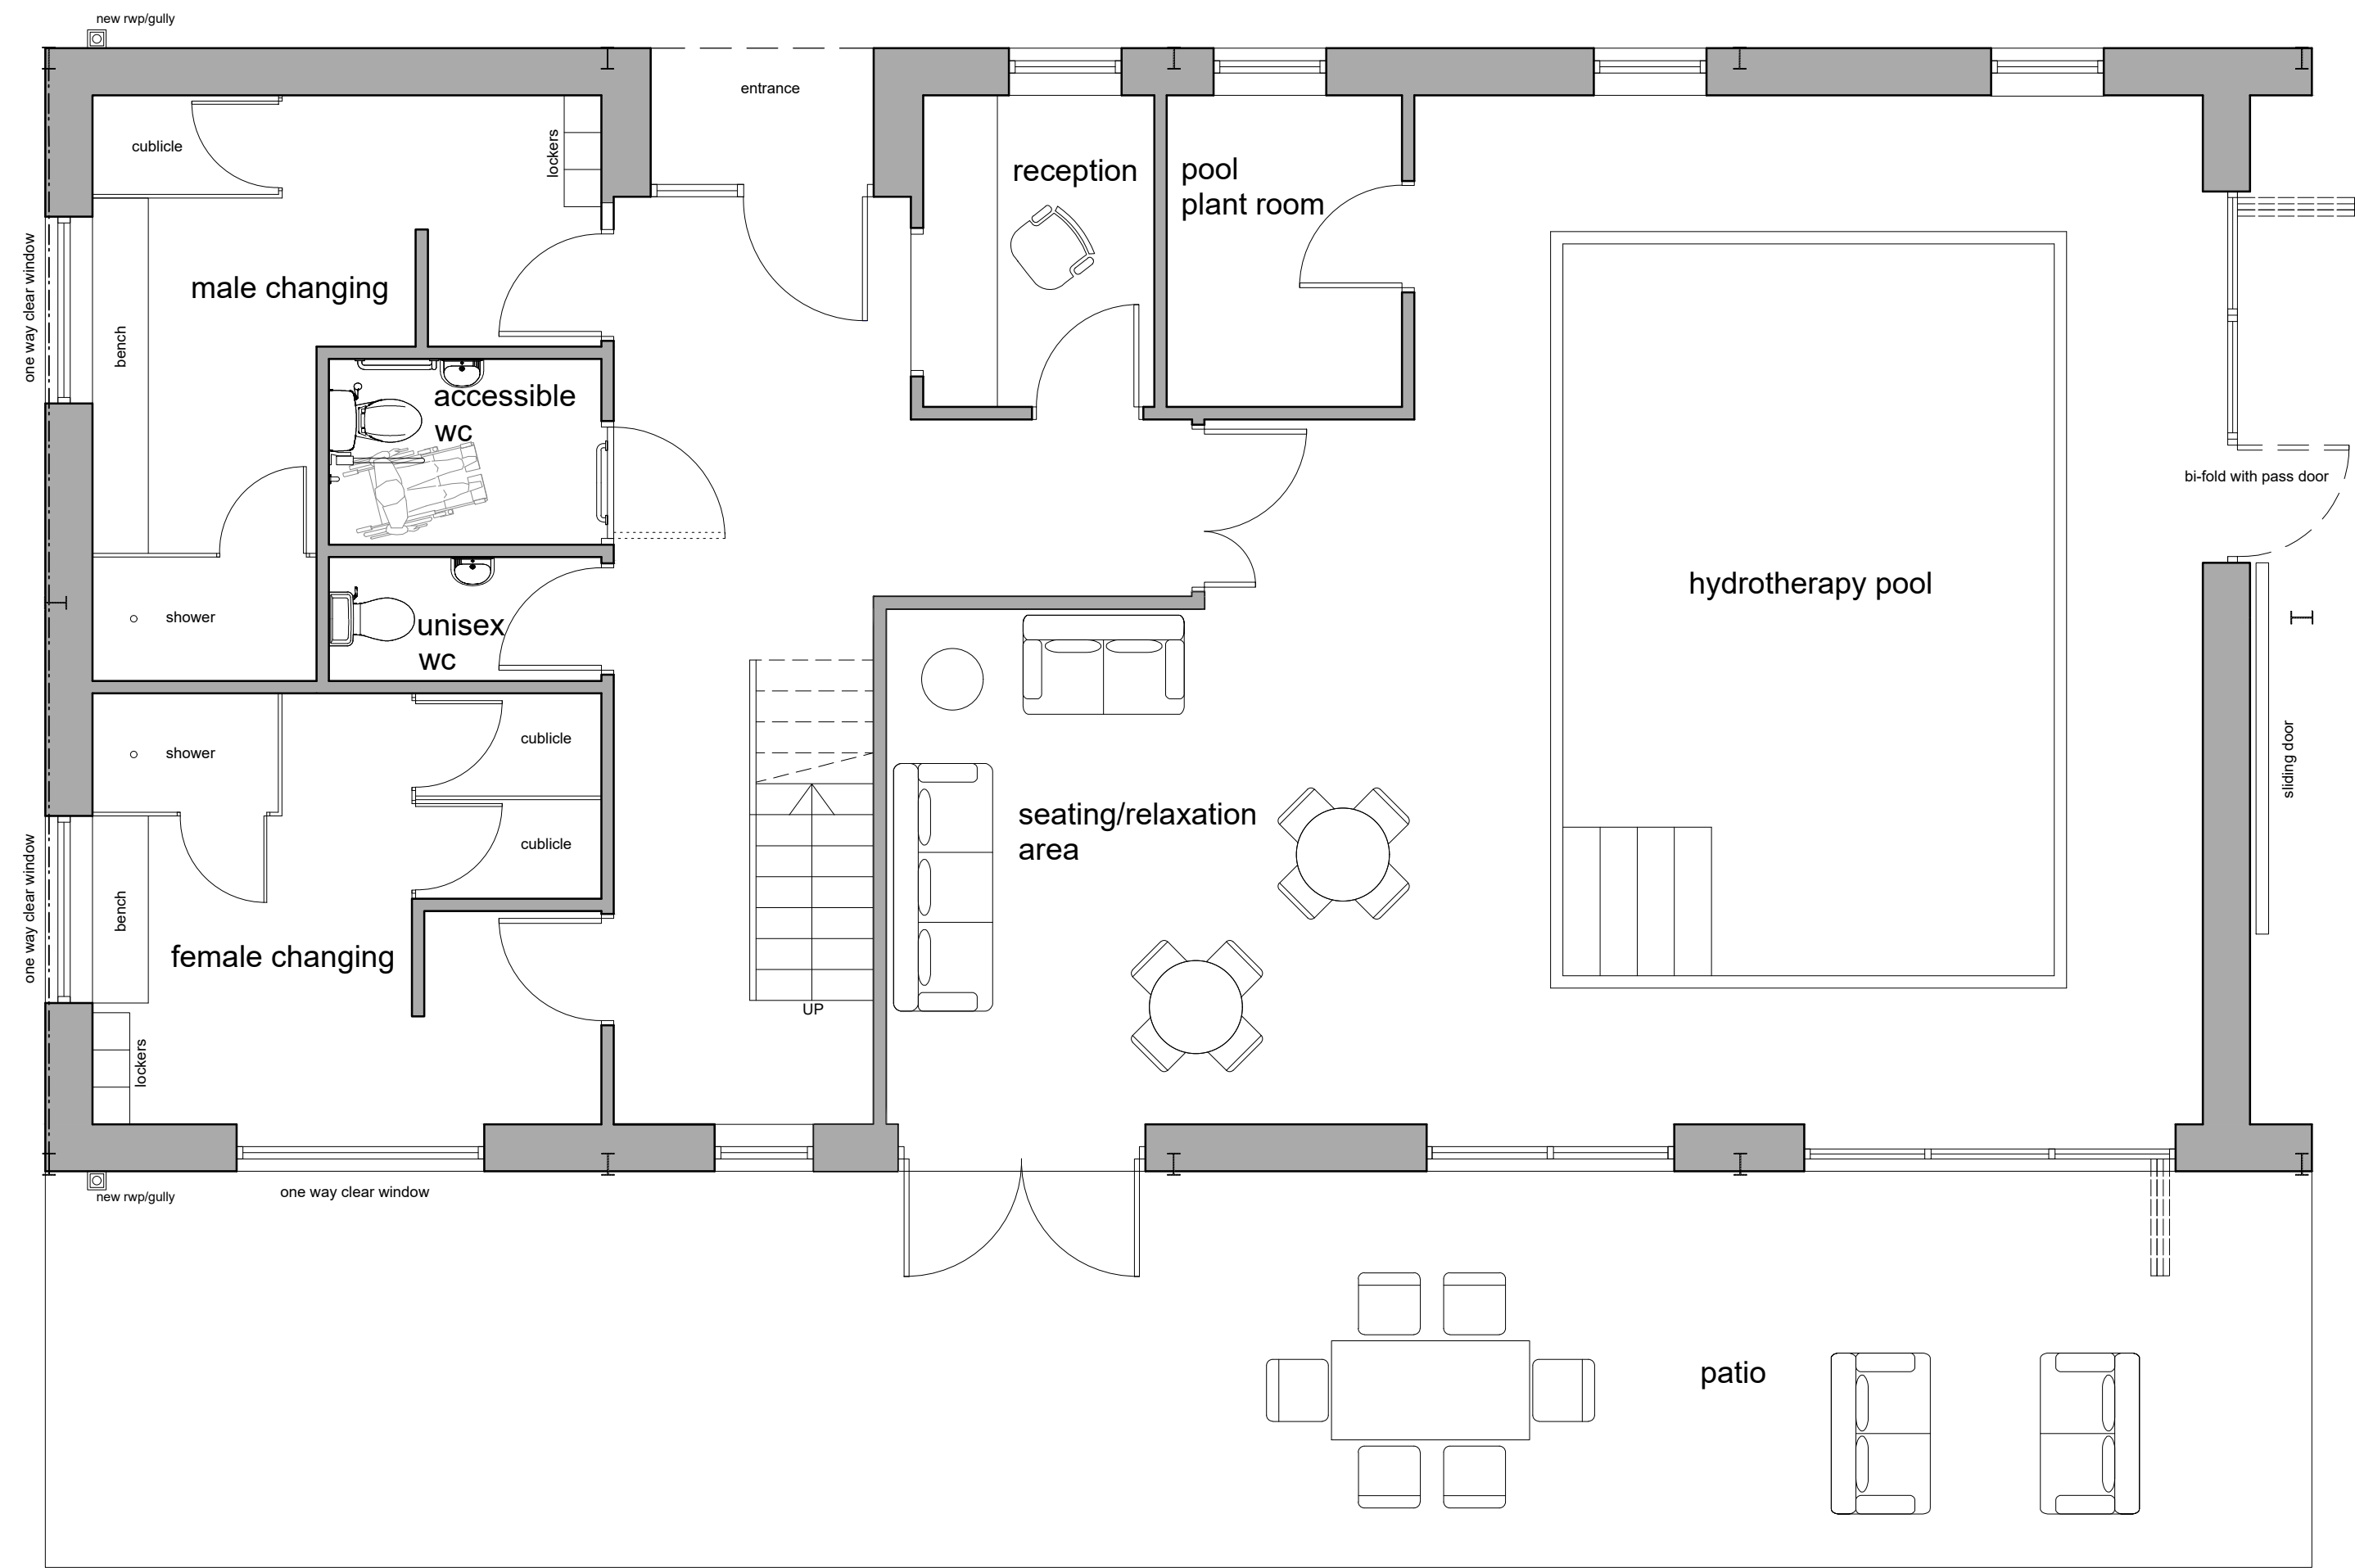

ground floor plan

This drawing has been prepared specifically for the purpose of obtaining Planning Permission and/or Building Regulation Approval. Its suitability for other purposes, without supplementary details and specifications cannot be guaranteed. The Permissions and/or Approvals are beyond the Architects control, and no guarantee that such will be granted is given or to be inferred by reason of the preparation of this drawing.

Only figured dimensions are to be used. All dimensions to be checked on site. This drawing together with the design is the property and copyright of the Architect and must not be reproduced without prior written permission.

P01	Drawing originated	17.02.25	JW	NG
rev.	description	date	drawn	approved



project Proposed Barn Conversion to Hydrotherapy Pool at Woodview Farm, 42 Manor Road Farnley Tyas, HD4 6UL for Julian Chambers

title GA Plans as proposed
number 23034D-11-P01
scale 1:50
size A1