

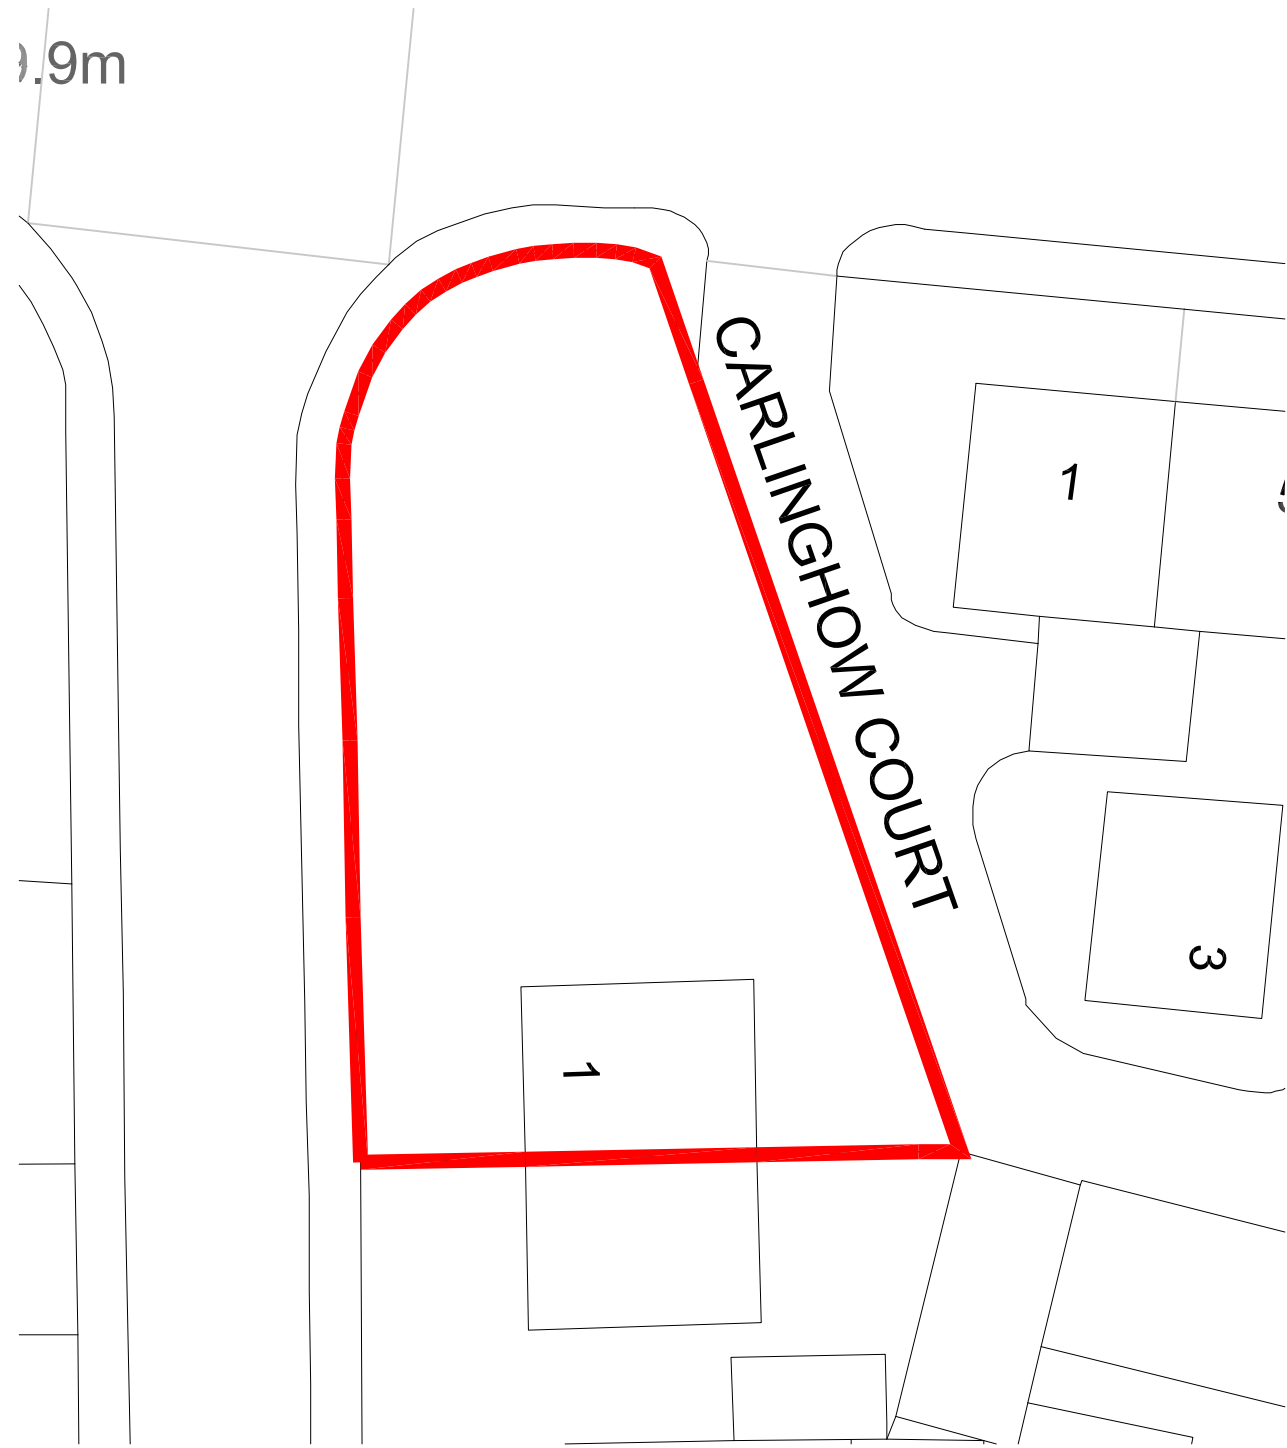


Issue Purpose : HH Application		
Project	Proposed double storey side, single storey front extension and outbuilding	Date 21-11-2025
		Scale 1:250 @ A3
Address	1 Jensen Avenue, Dewsbury, WF13 4DX	Site plan
		D.N. 2025 - 1JA - 02A

 

EXISTING SITE PLAN

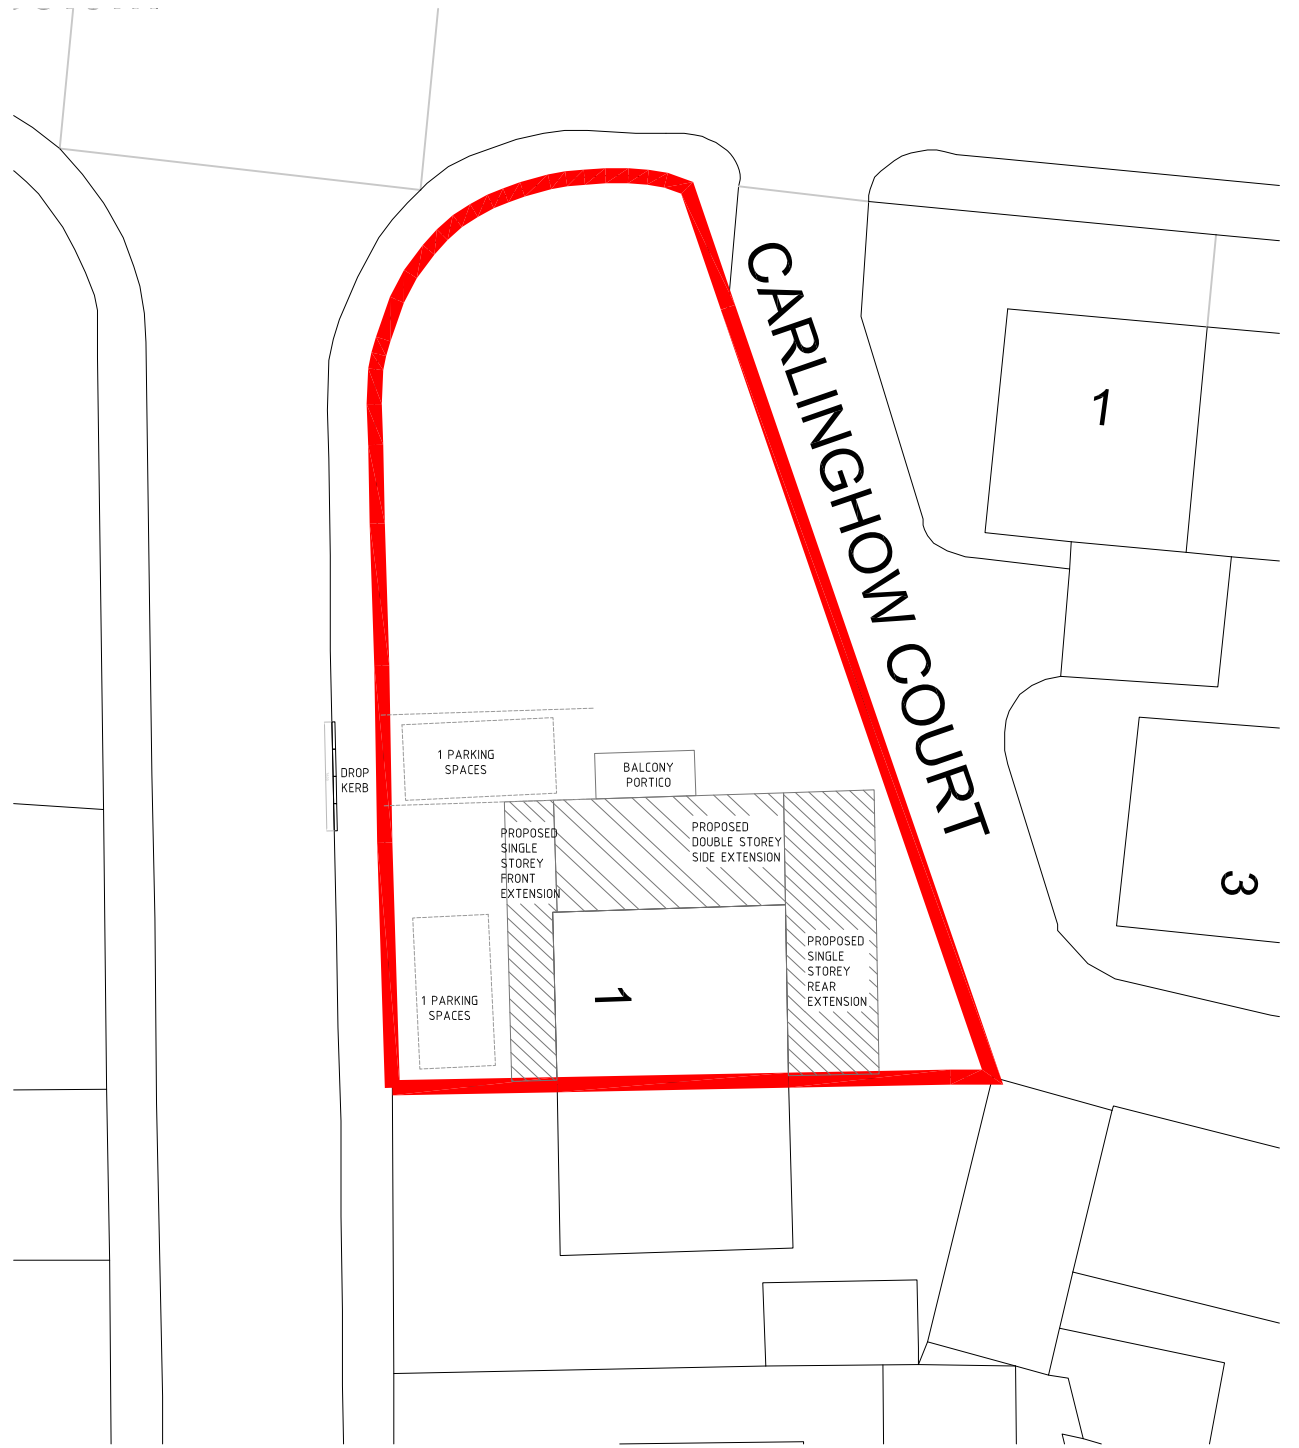

PROPOSED SITE PLAN