




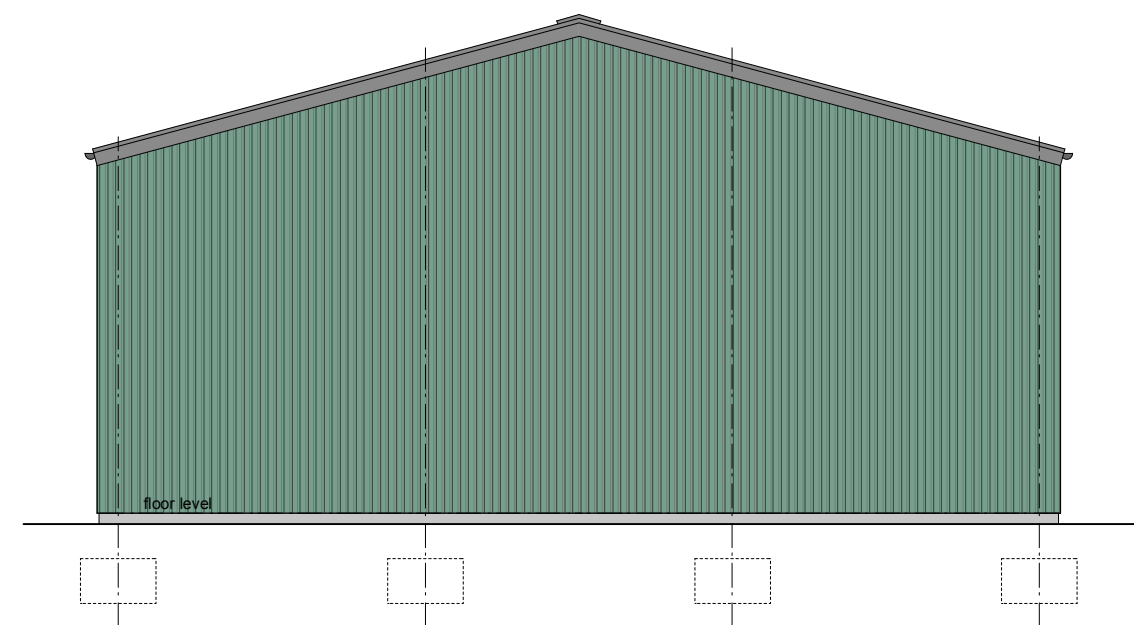


side elevation
south west

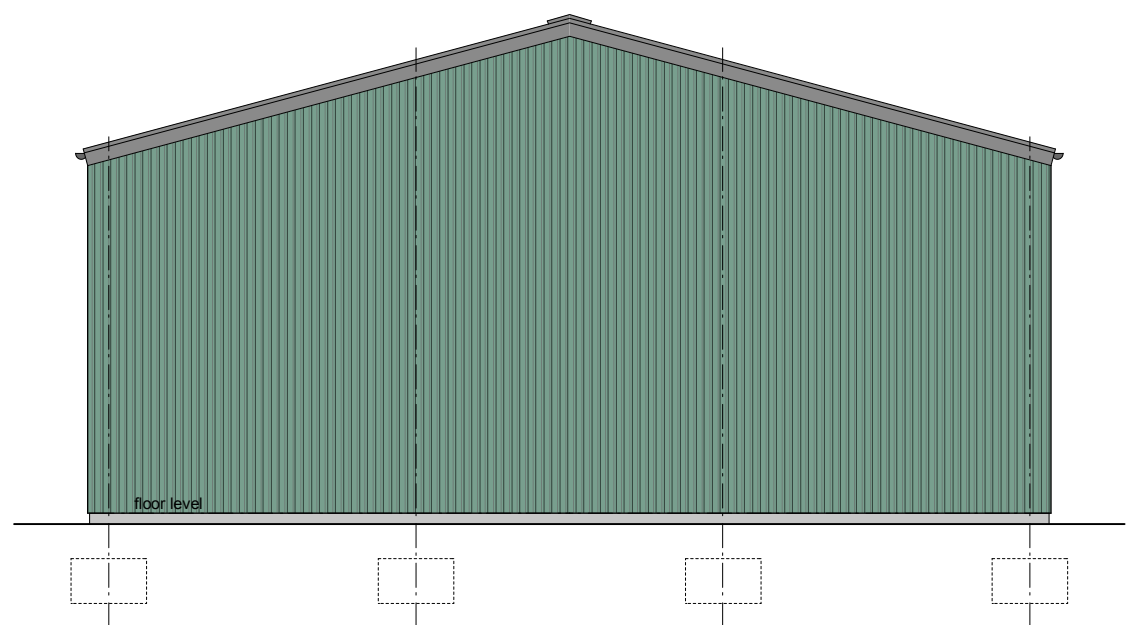


side elevation
north east

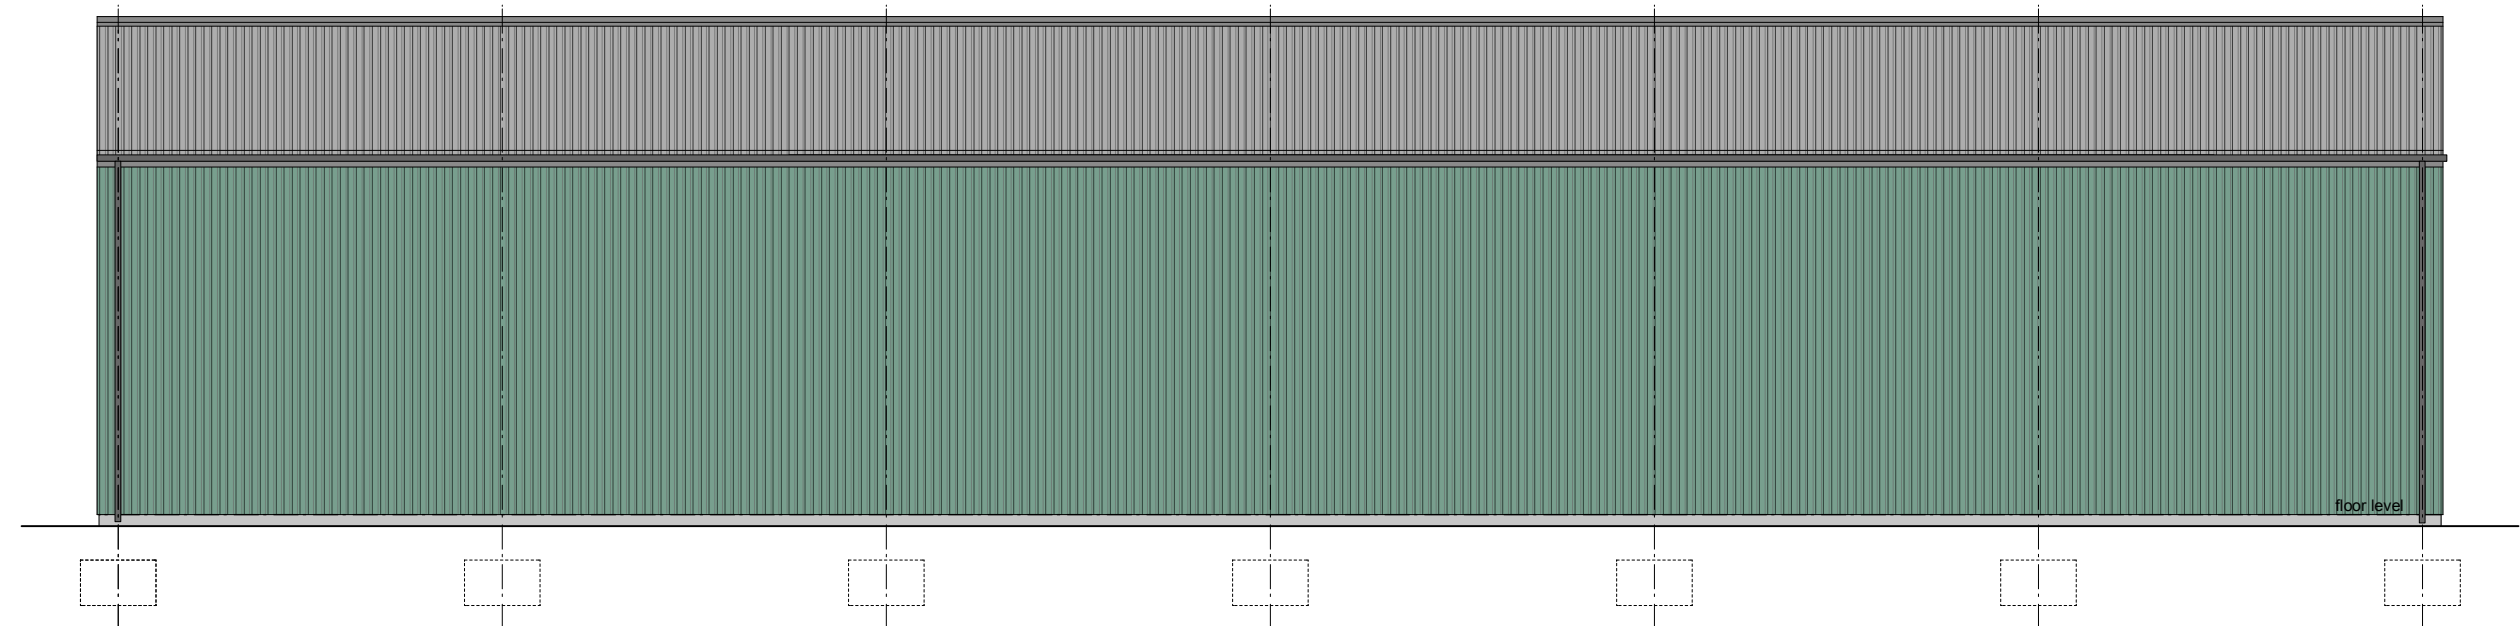


rear elevation
north west

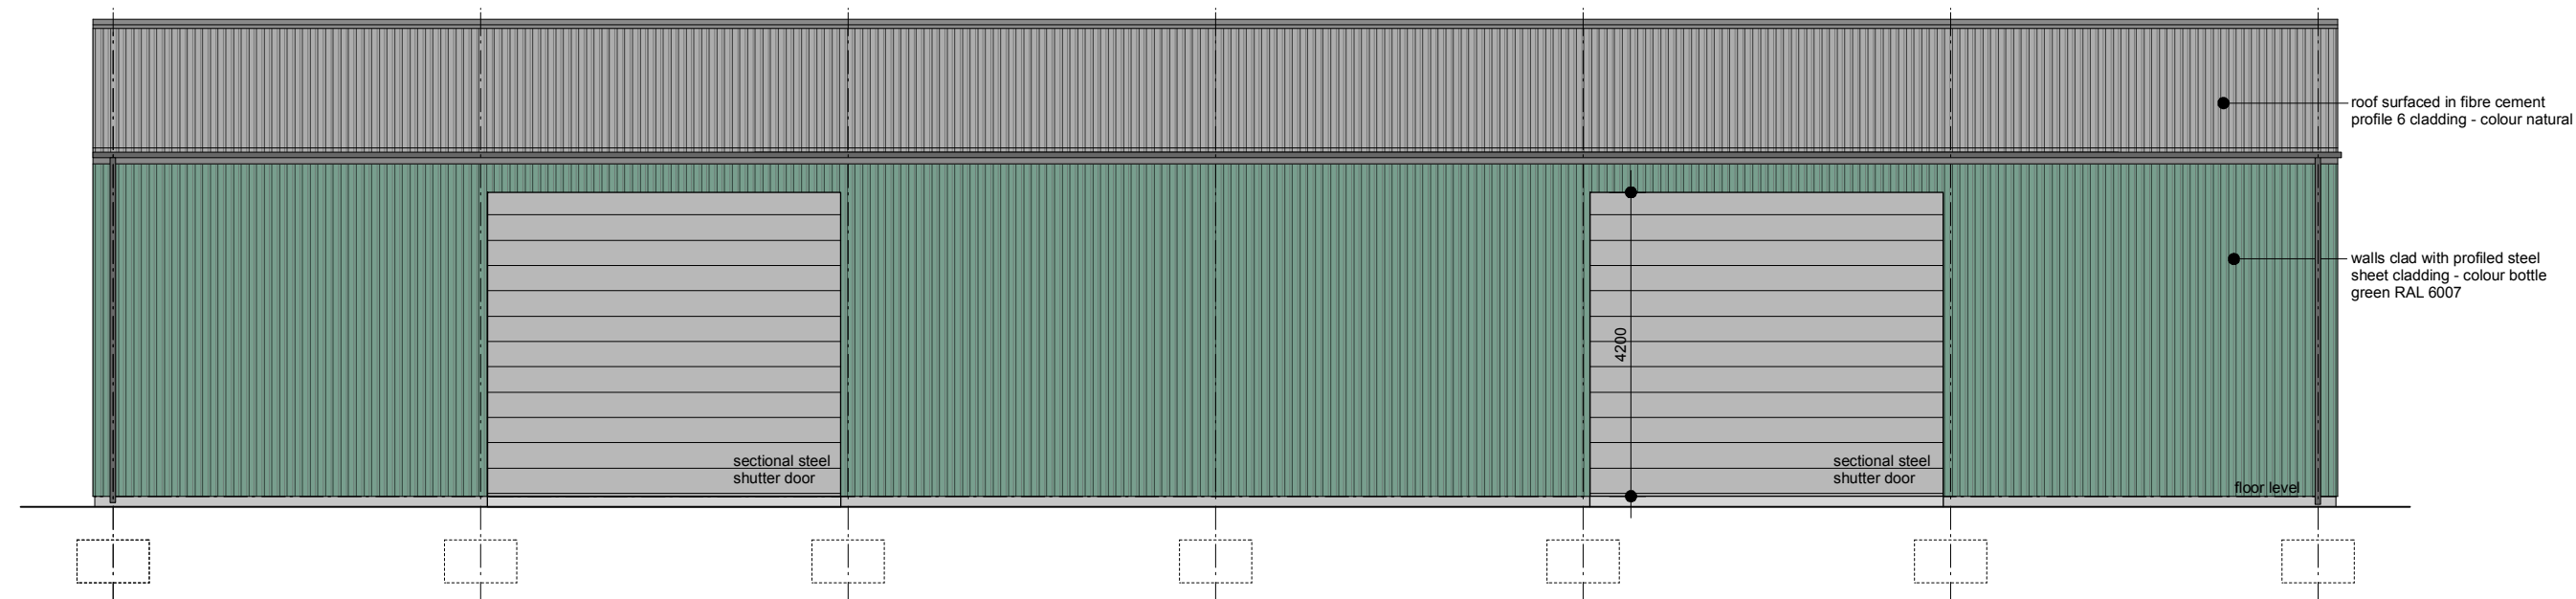


front elevation
south east

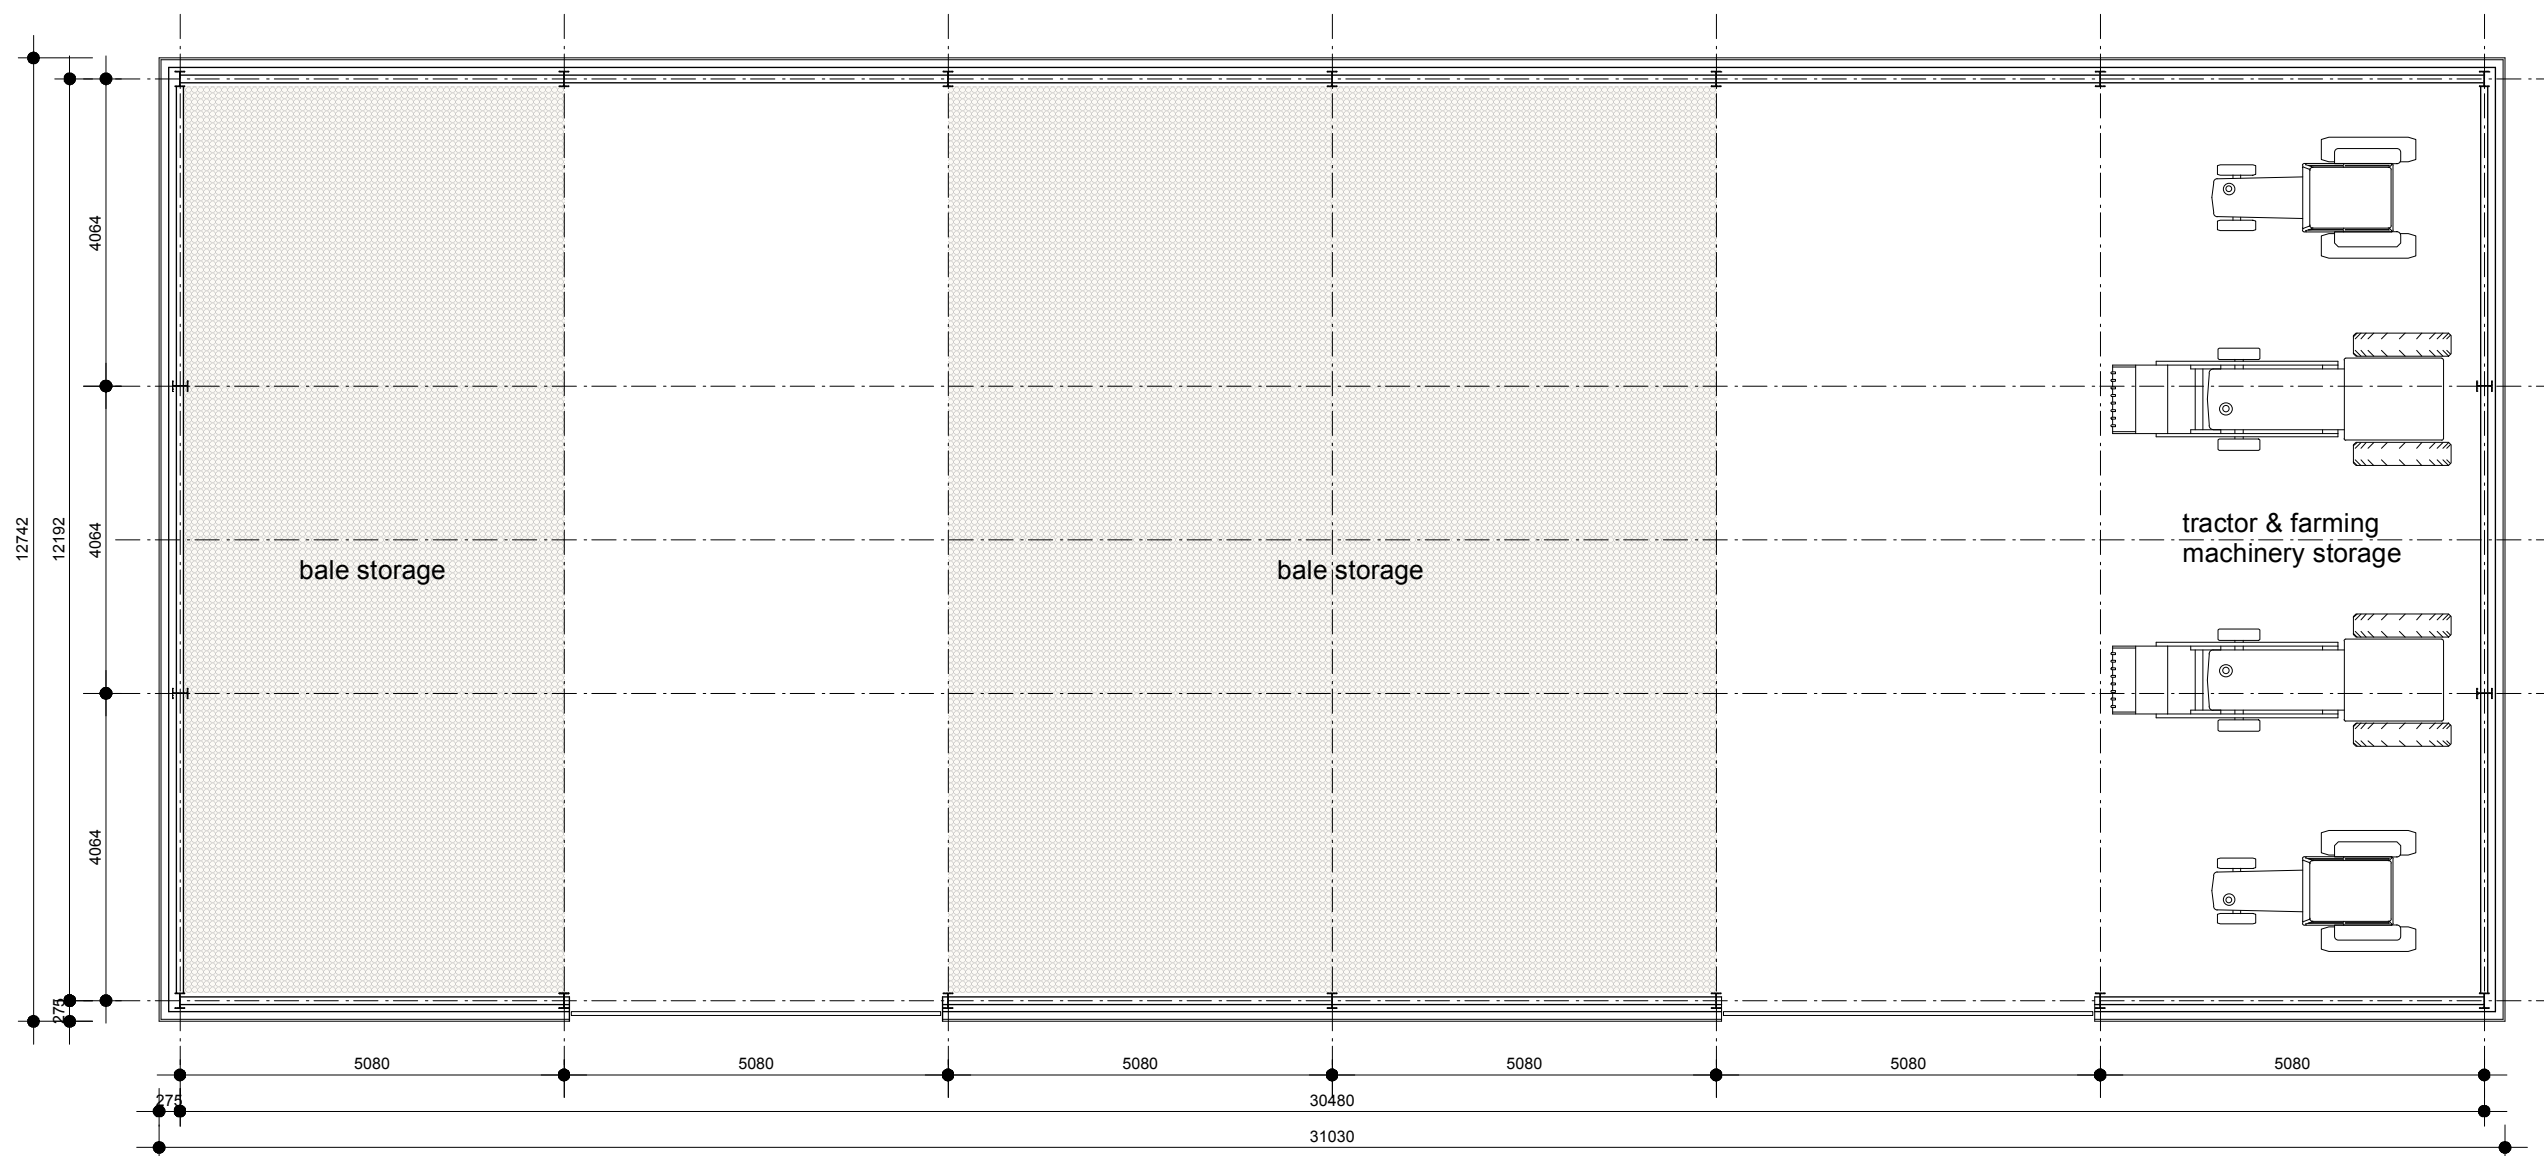

floor plan

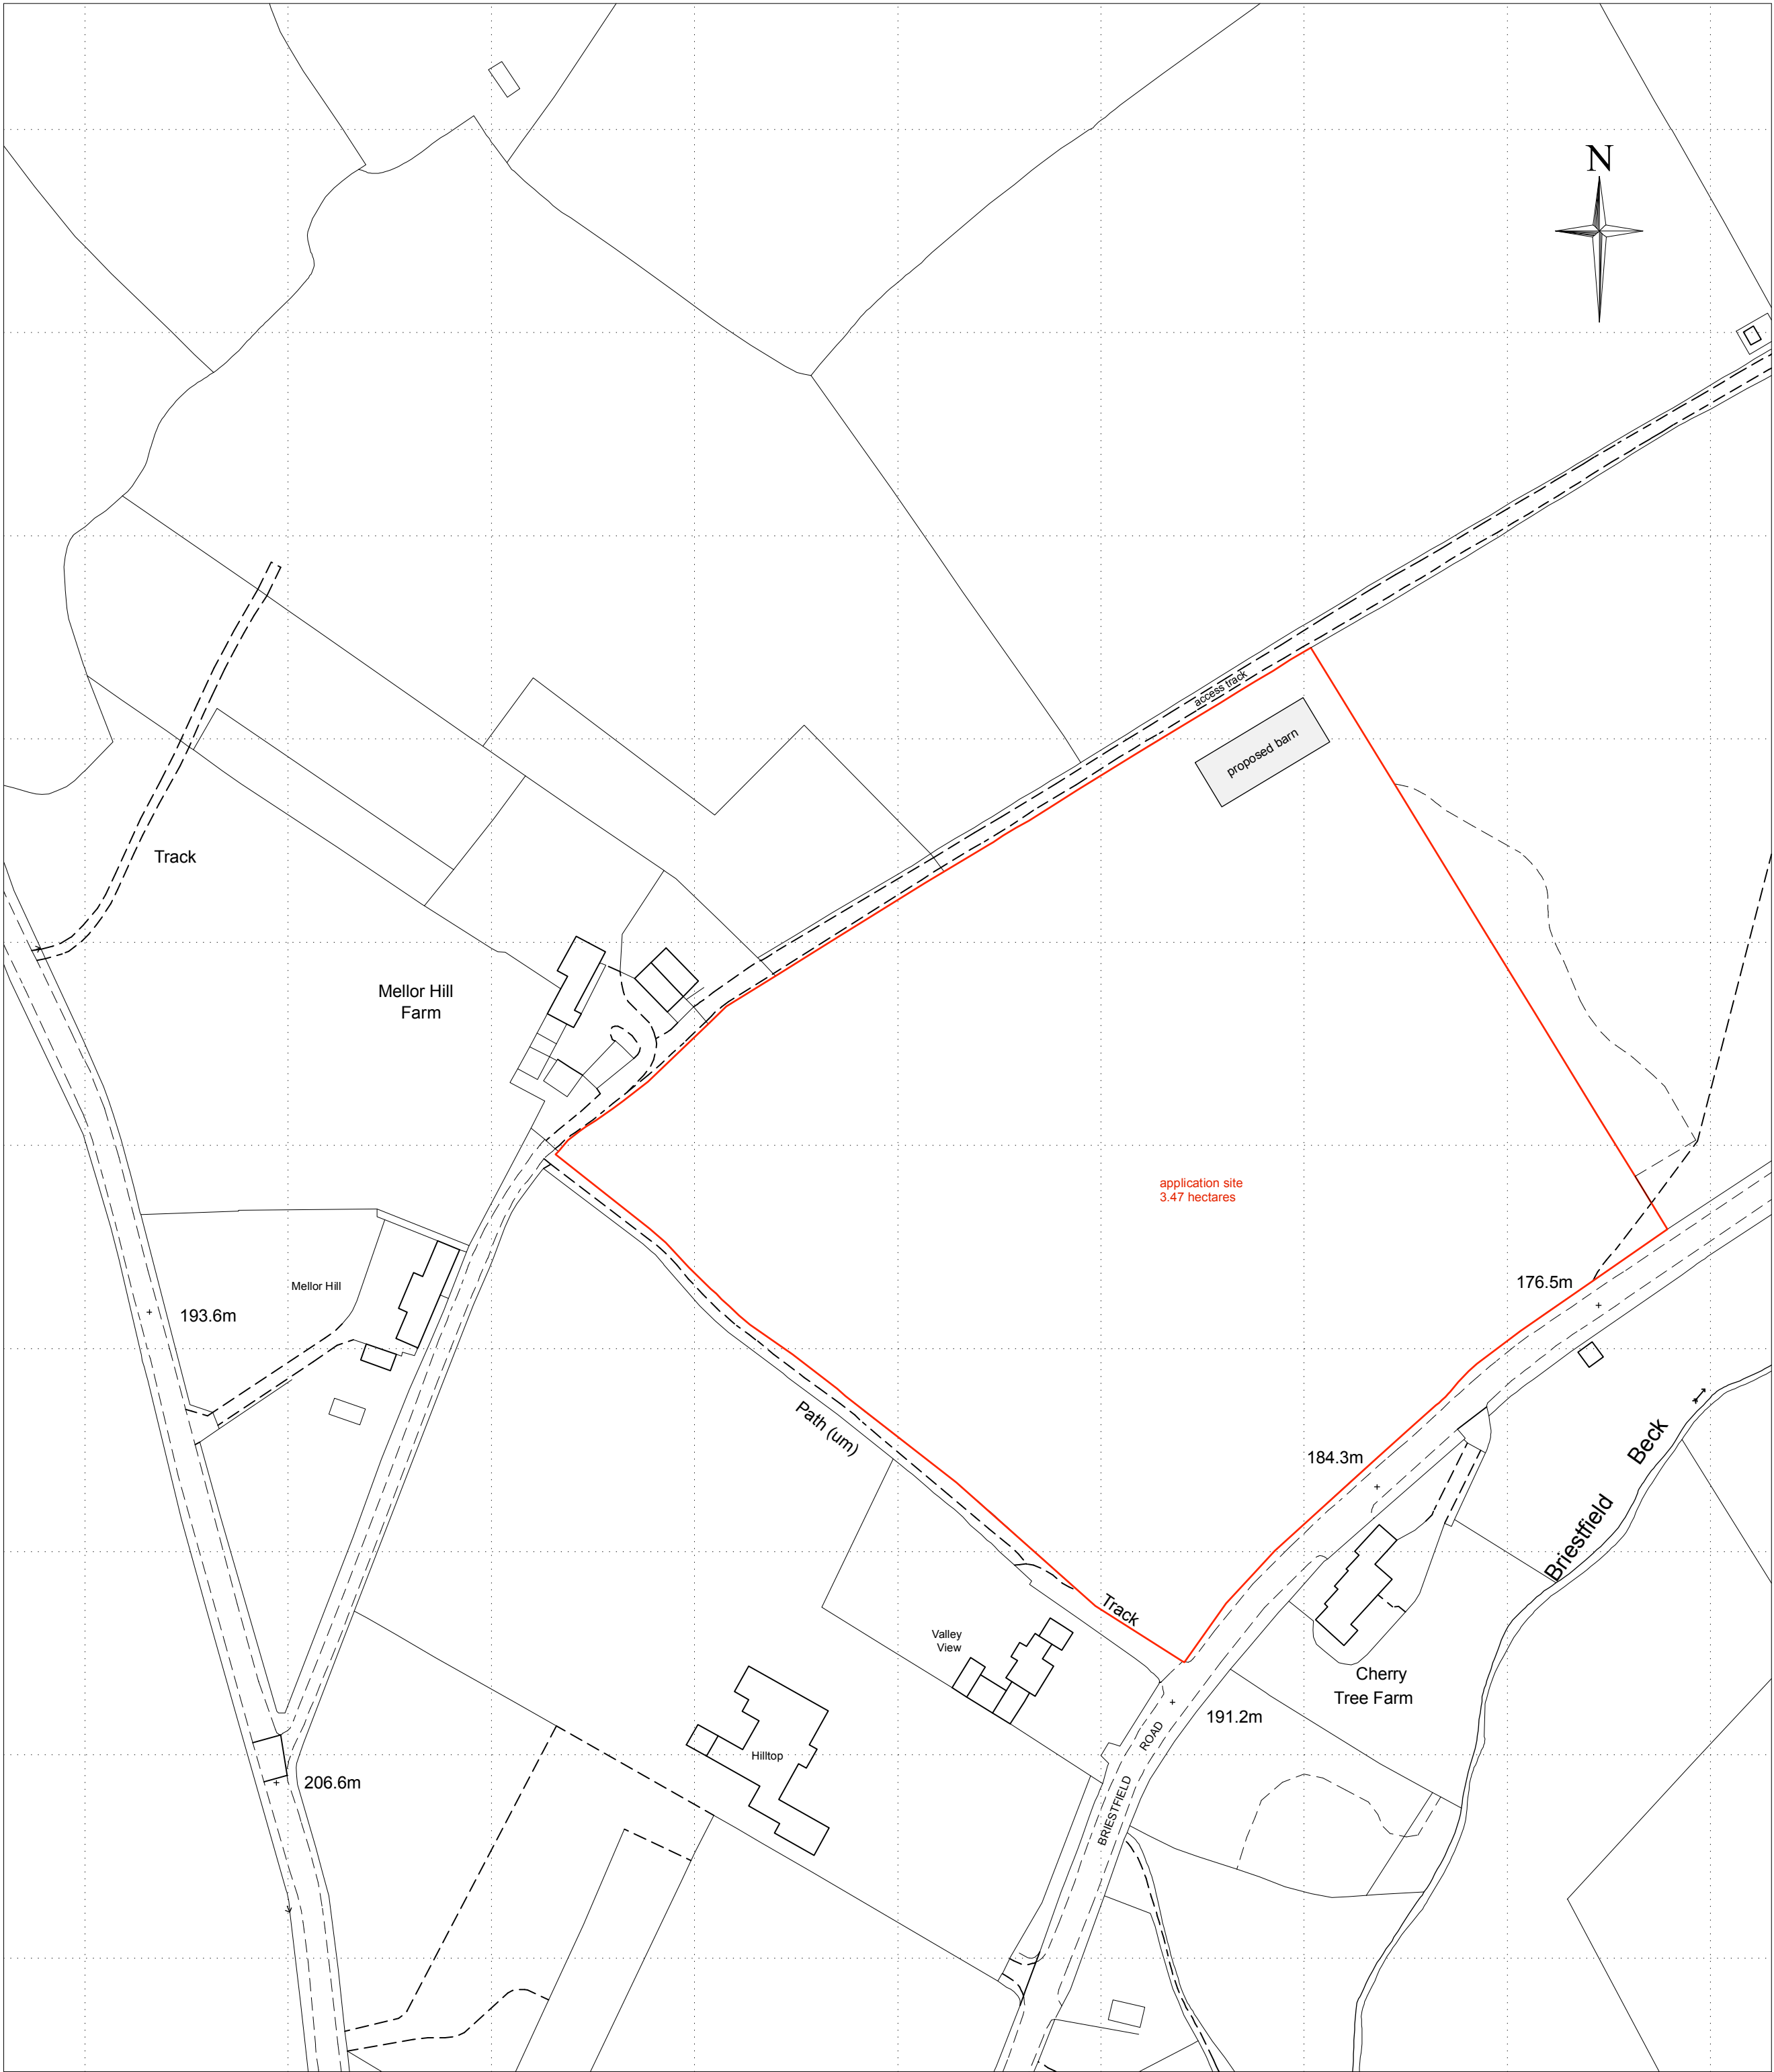

location plan 1:1250

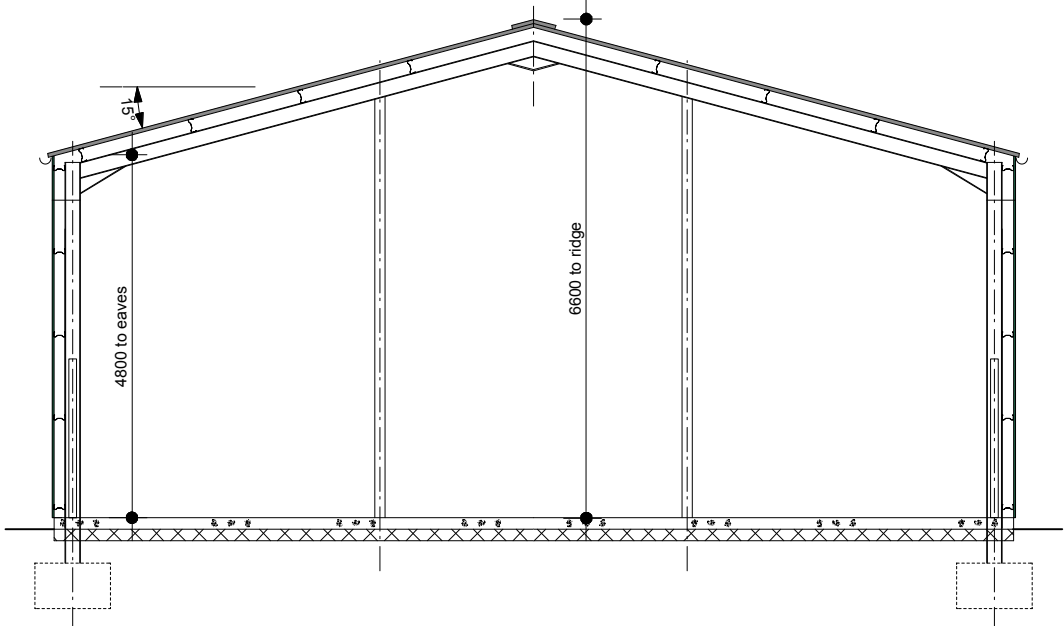

section

This drawing has been prepared specifically for the purpose of obtaining Planning Permission and/or Building Regulation Approval. Its suitability for other purposes, without supplementary details and specifications cannot be guaranteed. The Permissions and/or Approvals are beyond the Architects control, and no guarantee that such will be granted is given or to be inferred by reason of the preparation of this drawing. Only figured dimensions are to be used. All dimensions to be checked on site. This drawing together with the design is the property and copyright of the Architect and must not be reproduced without prior written permission.

P02	Drawing updated	14.01.26	AS	AS
P01	Drawing originated	02.10.25	JH	AS
rev.	description	date	drawn	approved

ADP

project proposed agricultural storage barn
at
Bristfield Road, Bristfield,
Grange Moor, Dewsbury, WF12 0NR
for
Mr K Braithwaite

title general arrangement as proposed
number 25097D-02-P02
scale 1:100
size A1

ARCHITECTURE
AND DESIGN

The Old Police Station 16 Bridge Lane Holmfirth HD9 7AN
T: 01484 685411 E: hello@adp-architects.com
W: www.adp-architects.com

RIBA
Chartered Practice