

Only figured dimensions should be used.



Scaled dimensions should be checked with the Architect.

This drawing together with the design, is the property and copyright of the Architect and must not be reproduced without written permission


Only figured dimensions should be used.

Scaled dimensions should be checked with the Architect.

This drawing together with the design, is the property and copyright of the Architect and must not be reproduced without written permission

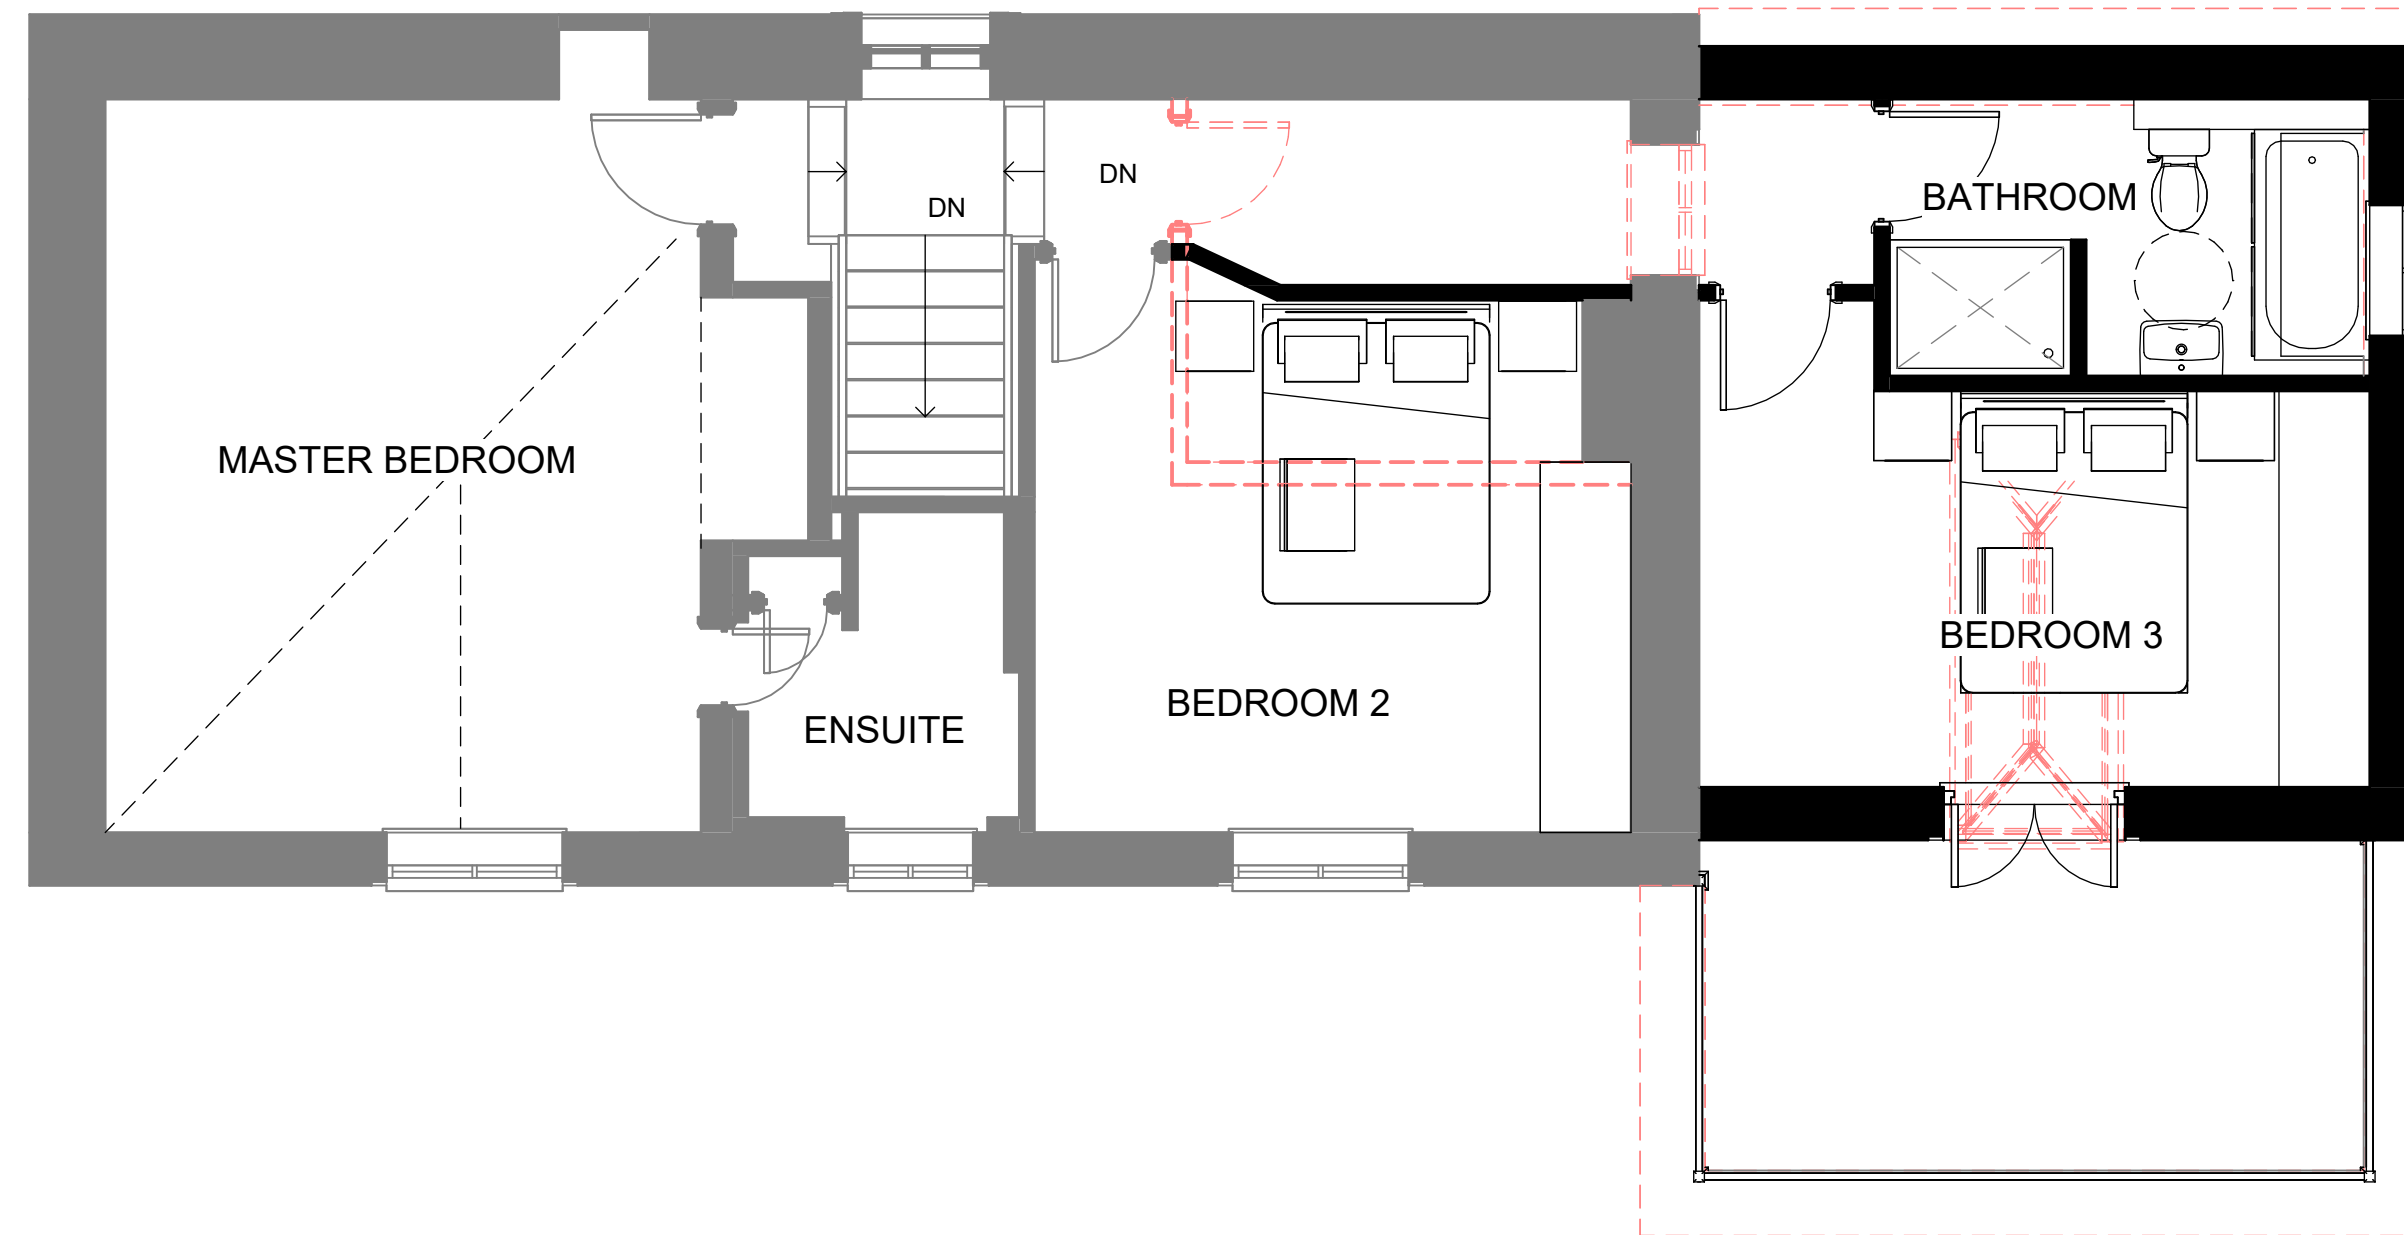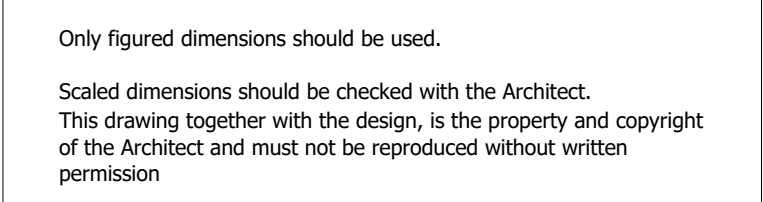

## 2 Proposed First Floor Plan

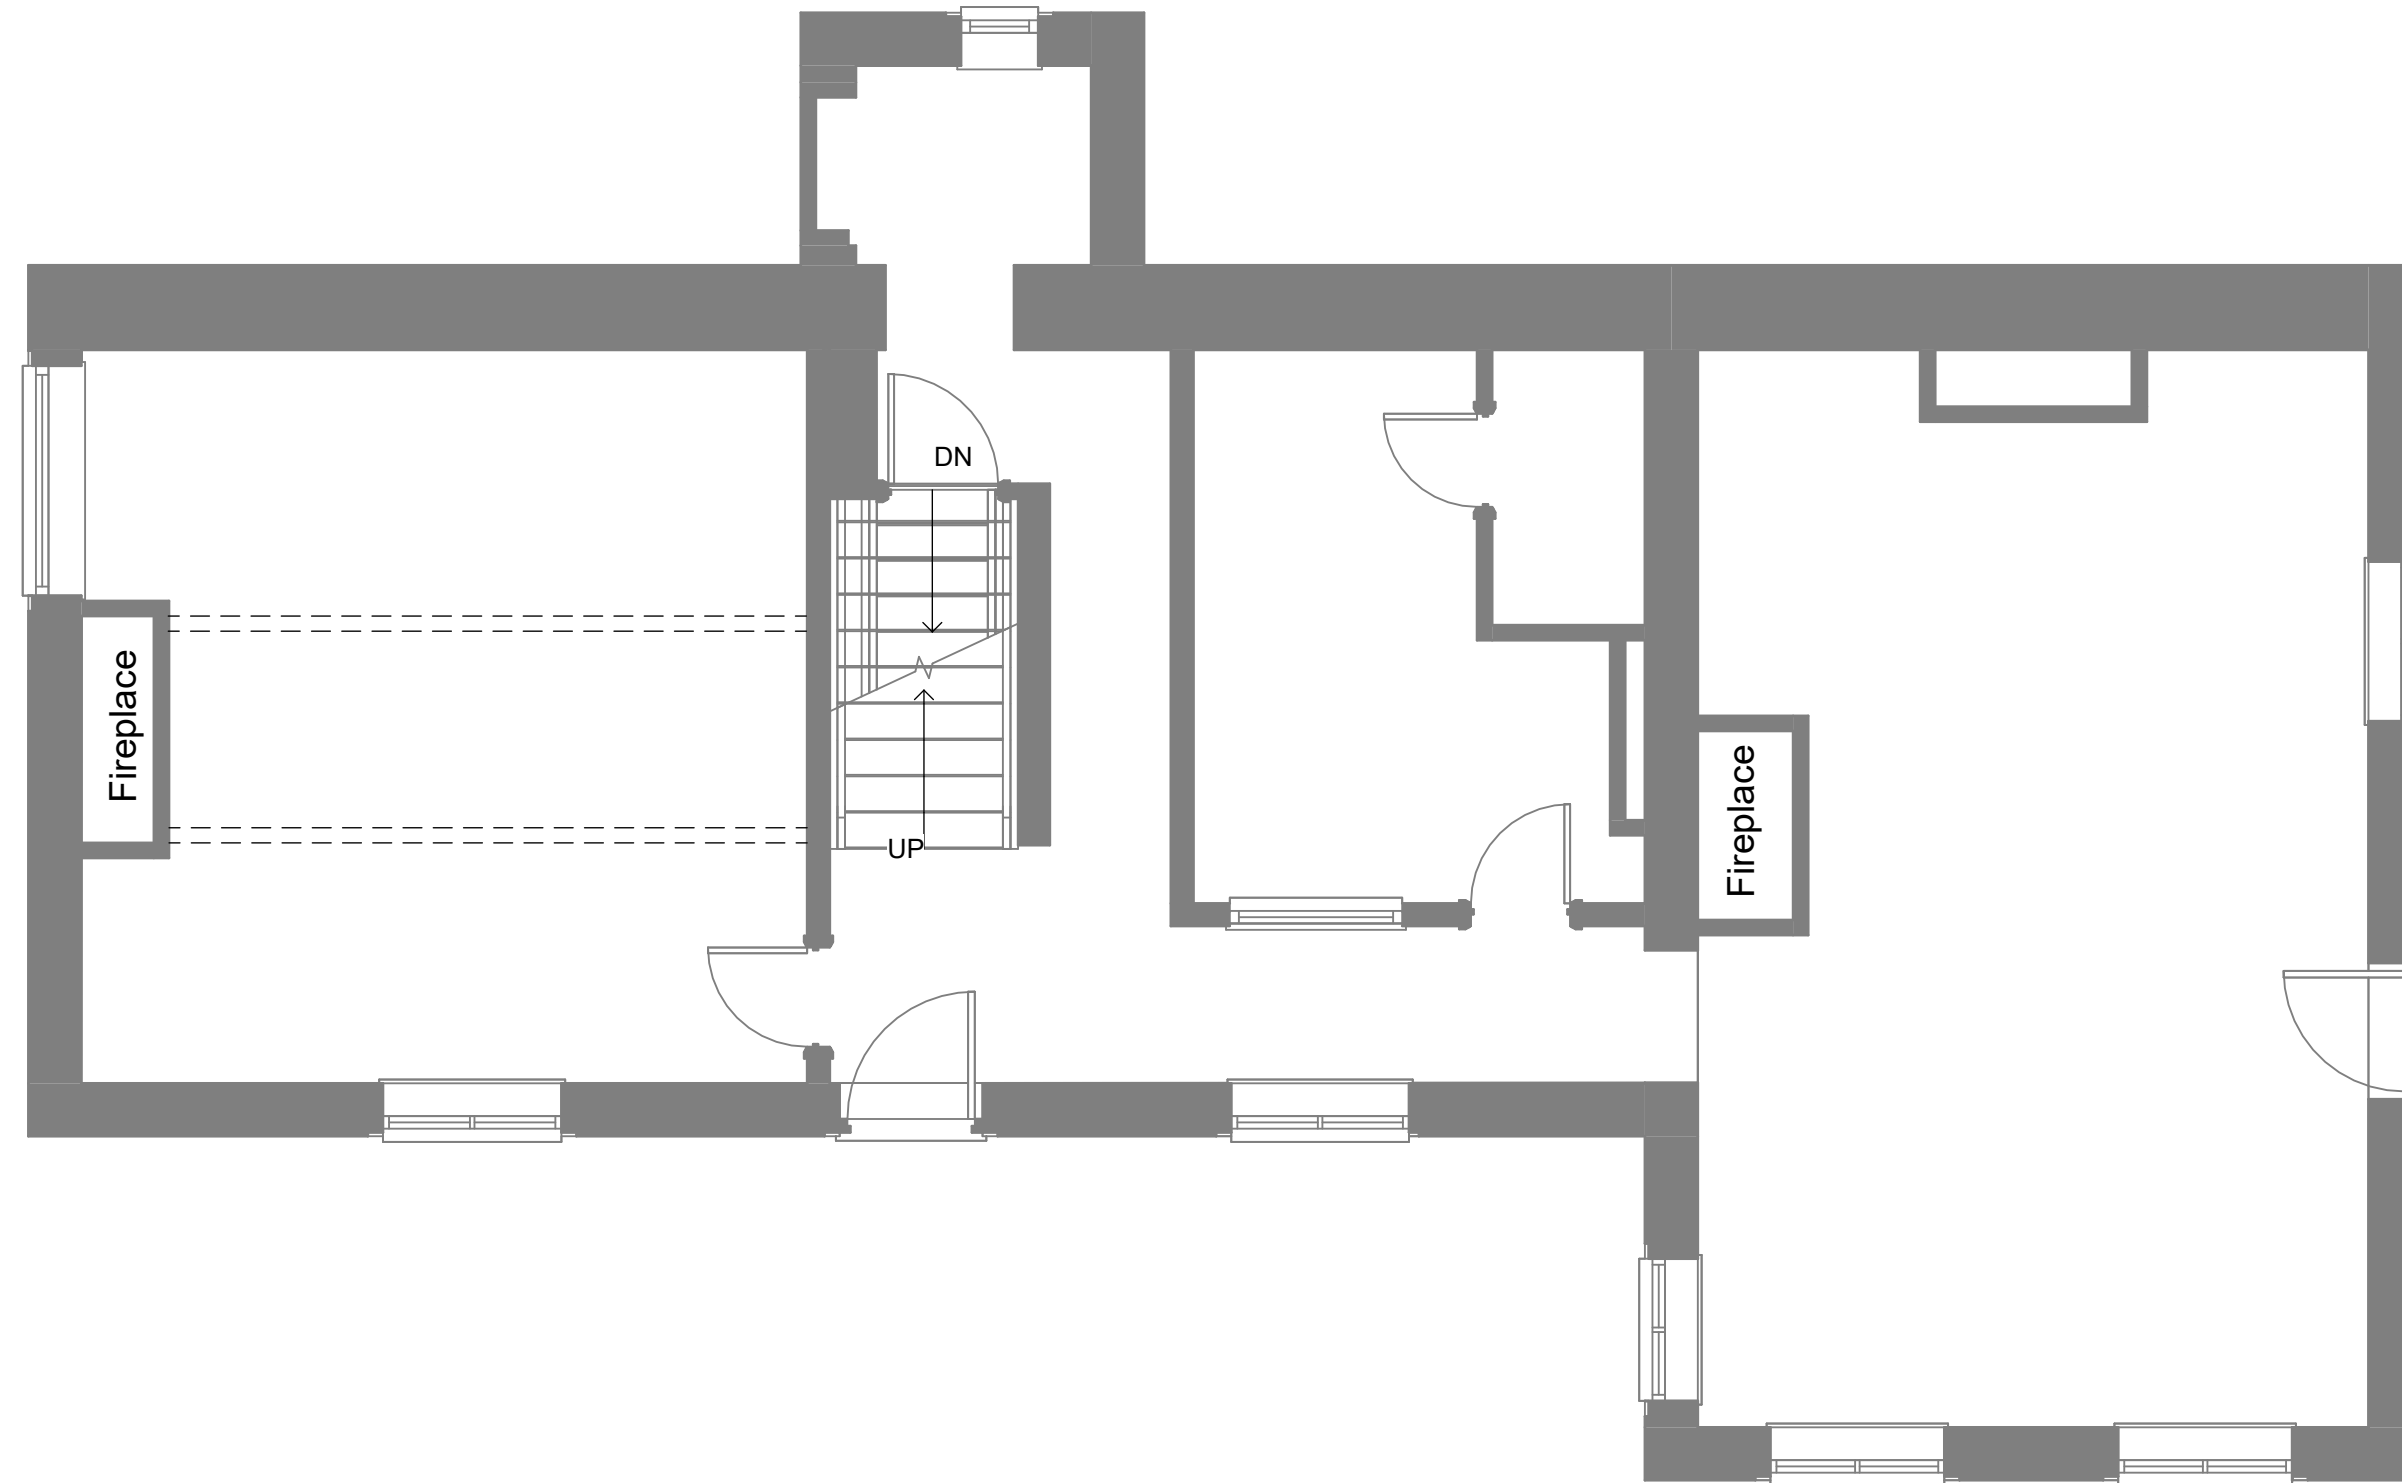

## 1 Proposed Ground Floor Plan

|   |             |          |               |      |
|---|-------------|----------|---------------|------|
| rev   | description | drawn    | auth          | date |
| DO NOT SCALE OFF THIS DRAWING   |             |          |               |      |
| <div>ACUMEN<br/>Designers &amp; Architects</div> <div>acumenarchitects.co.uk01484 544 000<br/>Headrow House, Old Leeds Road, Huddersfield, Huddersfield HD1 1SG</div>                                                                  |             |          |               |      |
| Client<br>MR & MRS TYAS   |             |          |               |      |
| Project<br>153 WESTEND NETHERTHONG, HD9 3EJ   |             |          |               |      |
| Project No   | Drawing No  |          | Rev           |      |
| 2970   | (100)04     |          |               |      |
| Description<br><br>PROPOSED PLANS   |             |          |               |      |
| Scale   | Date Drawn  | Drawn By | Authorised By |      |
| 1 : 50 @ A1   | DEC 25      | GH       | JC            |      |
| Purpose of Issue<br>Planning <input type="checkbox"/> Building Regs <input type="checkbox"/> Tender <input type="checkbox"/> Construction <input type="checkbox"/> Comment <input checked="" type="radio"/> Info <input type="radio"/> |             |          |               |      |