

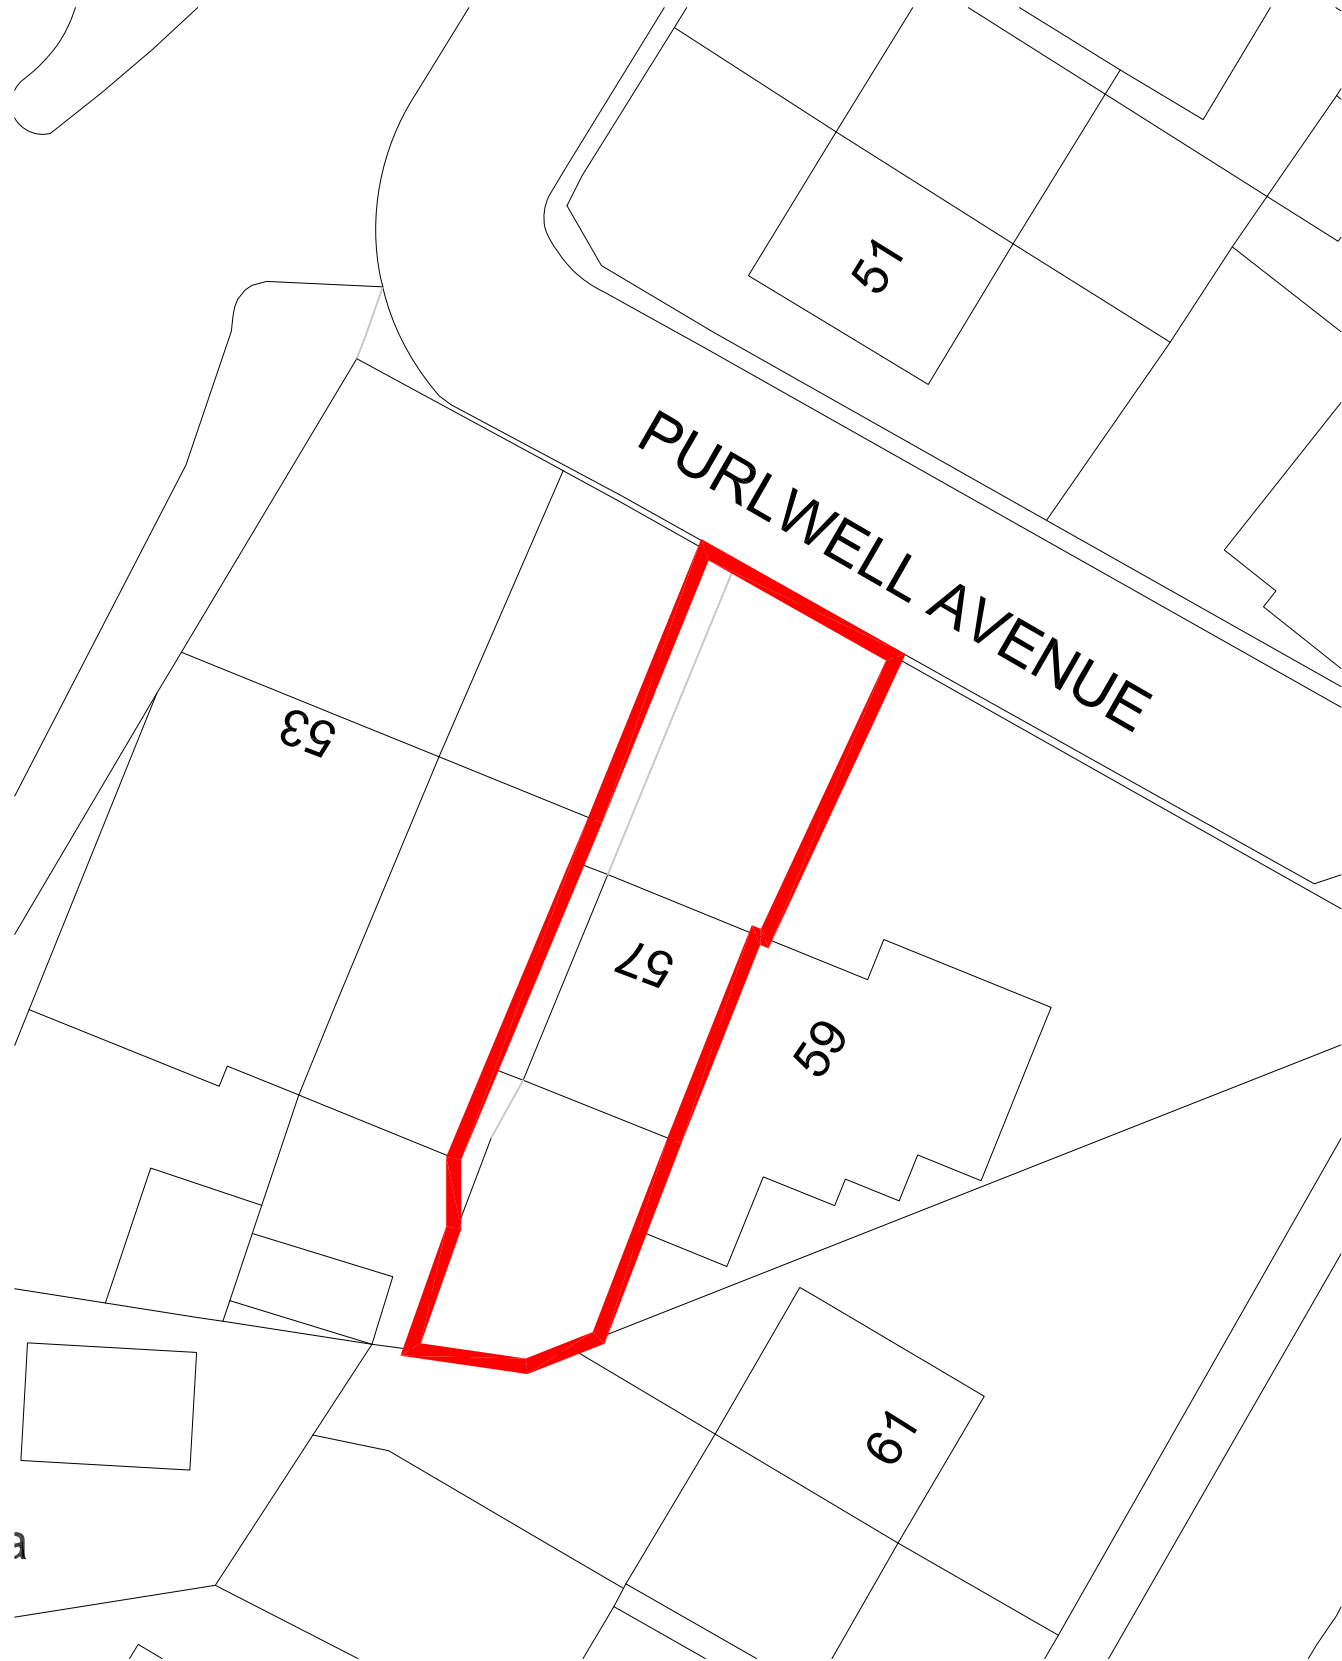


Issue Purpose : HH Application		
Project	Proposed double storey rear extension, single storey front extension, loft conversion with front and rear dormers	Date 25-07-2025
		Scale 1:250 @ A3
Address	57 Purlwell Avenue, Batley, WF17 7PB	Site Plan
		D.N. 2025 - STPA - 02

 

EXISTING SITE PLAN

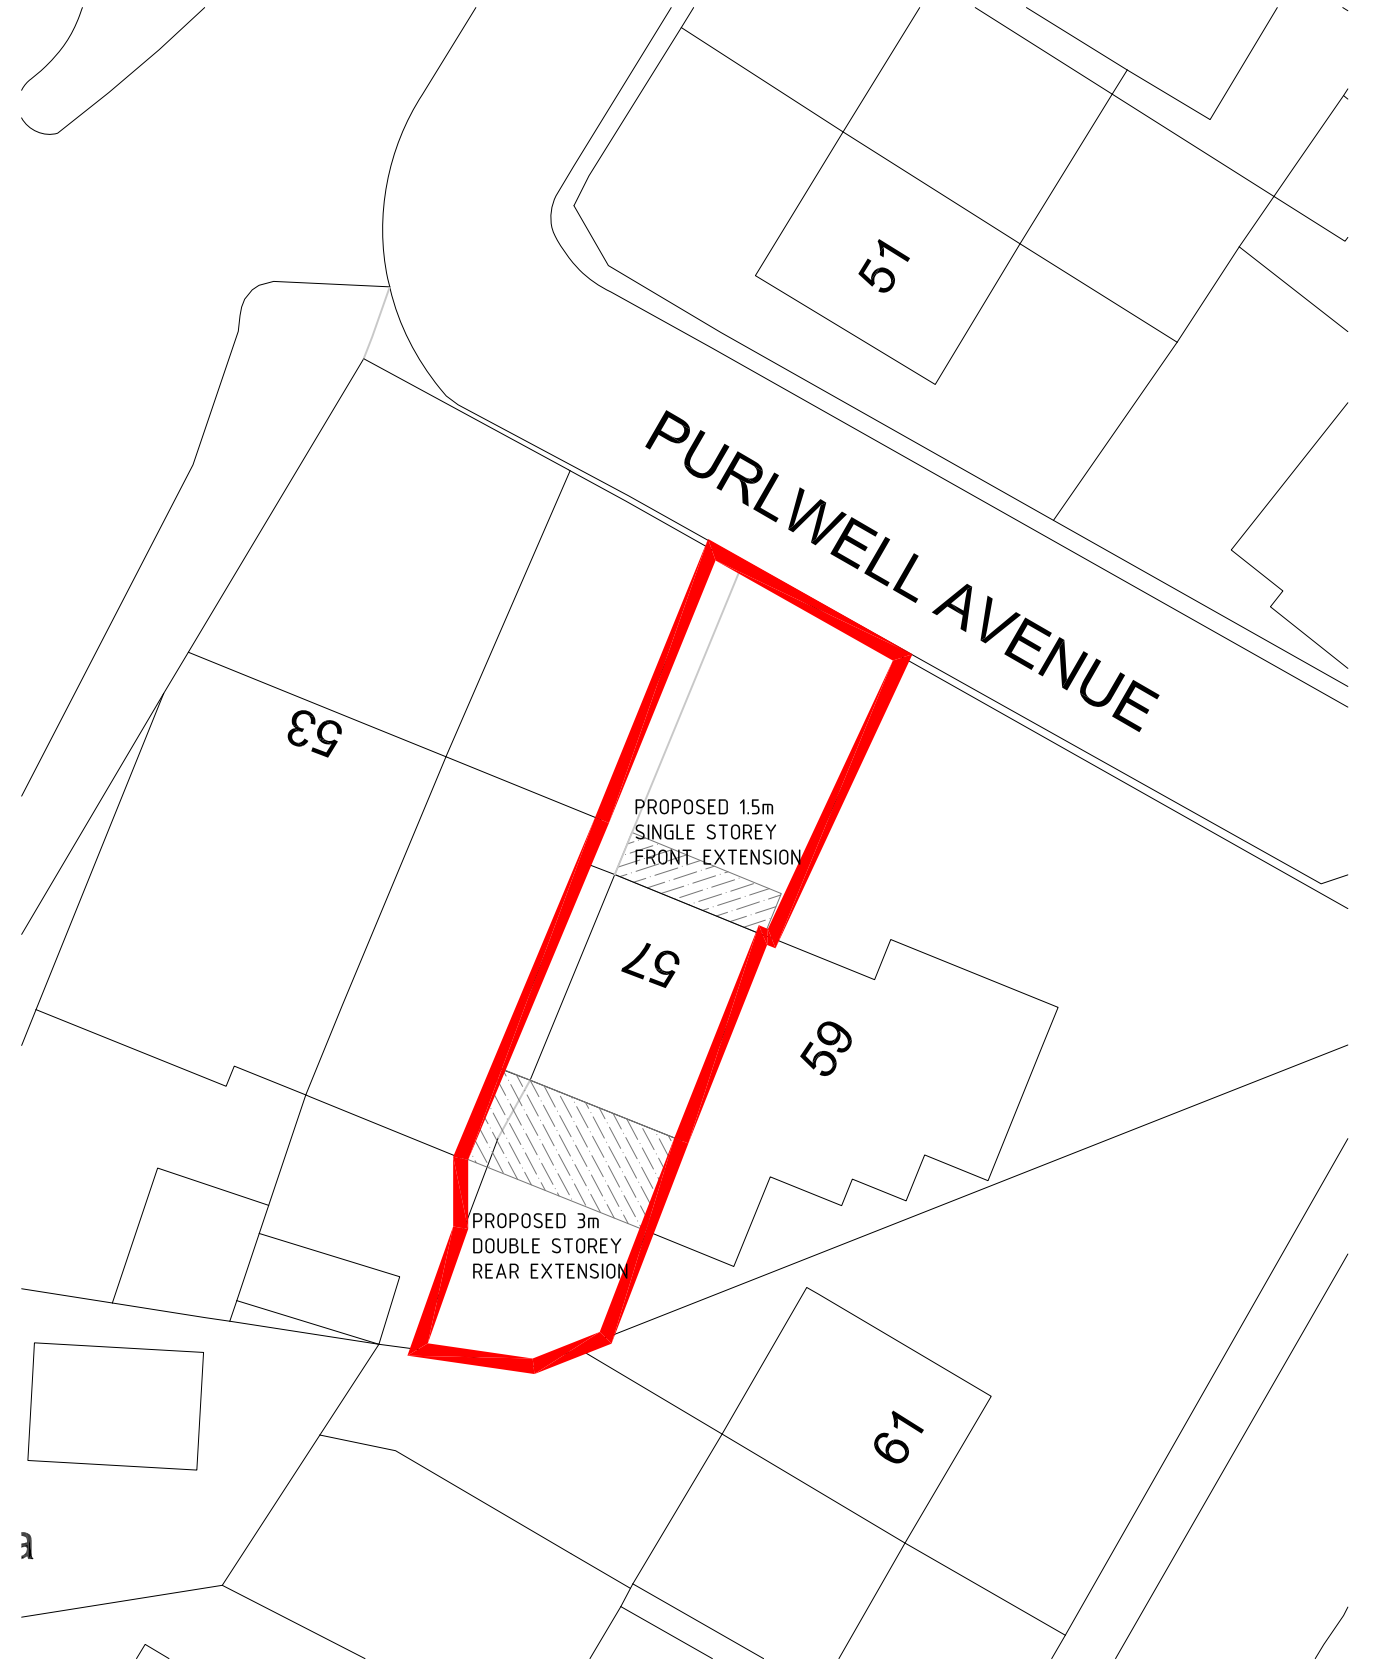

PROPOSED SITE PLAN