


IF IN ANY DOUBT PLEASE ASK THE ARCHITECT FOR CLARIFICATION.
DO NOT SCALE FROM DRAWING. ALL DIMENSIONS TO BE CHECKED ON SITE.
THE COPYRIGHT FOR THESE DRAWINGS REMAINS THE PROPERTY OF THE ARCHITECT. THEY MUST NOT BE REPRODUCED IN ANY WAY WITHOUT THE ARCHITECT'S PRIOR WRITTEN CONSENT.



EAST ELEVATION




WEST ELEVATION

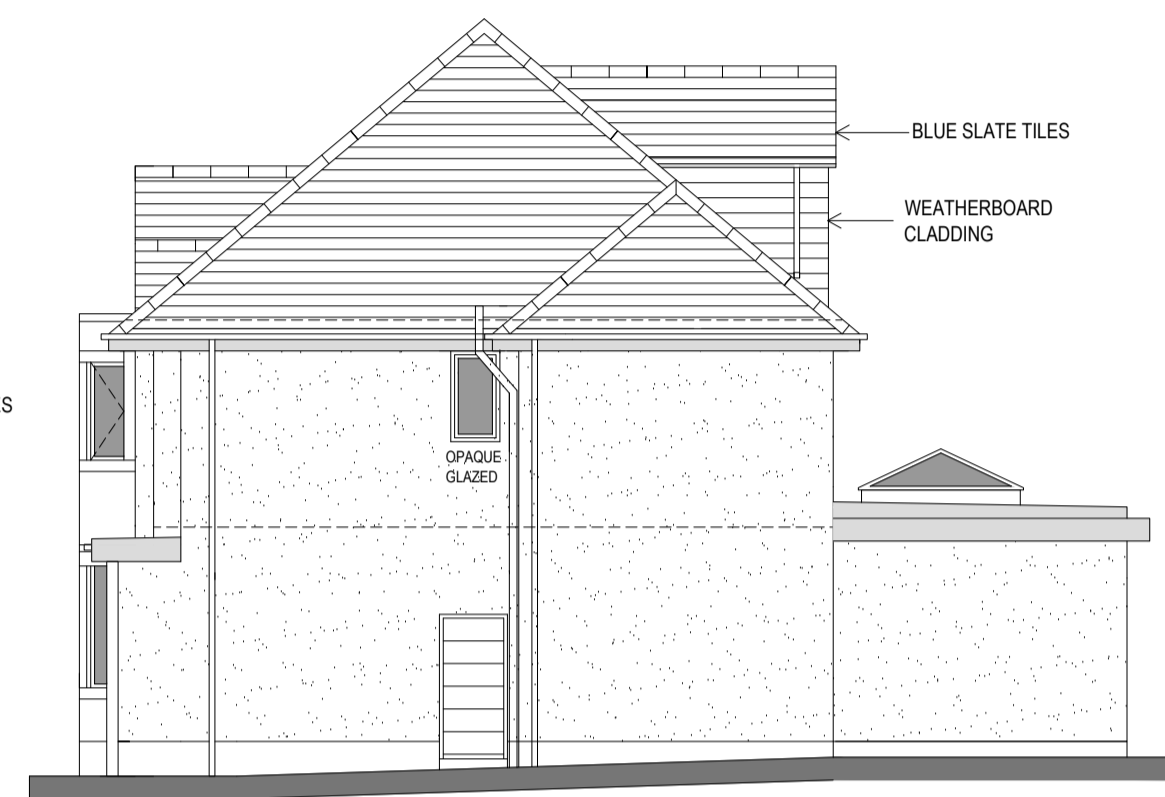


NORTH ELEVATION




SOUTH ELEVATION

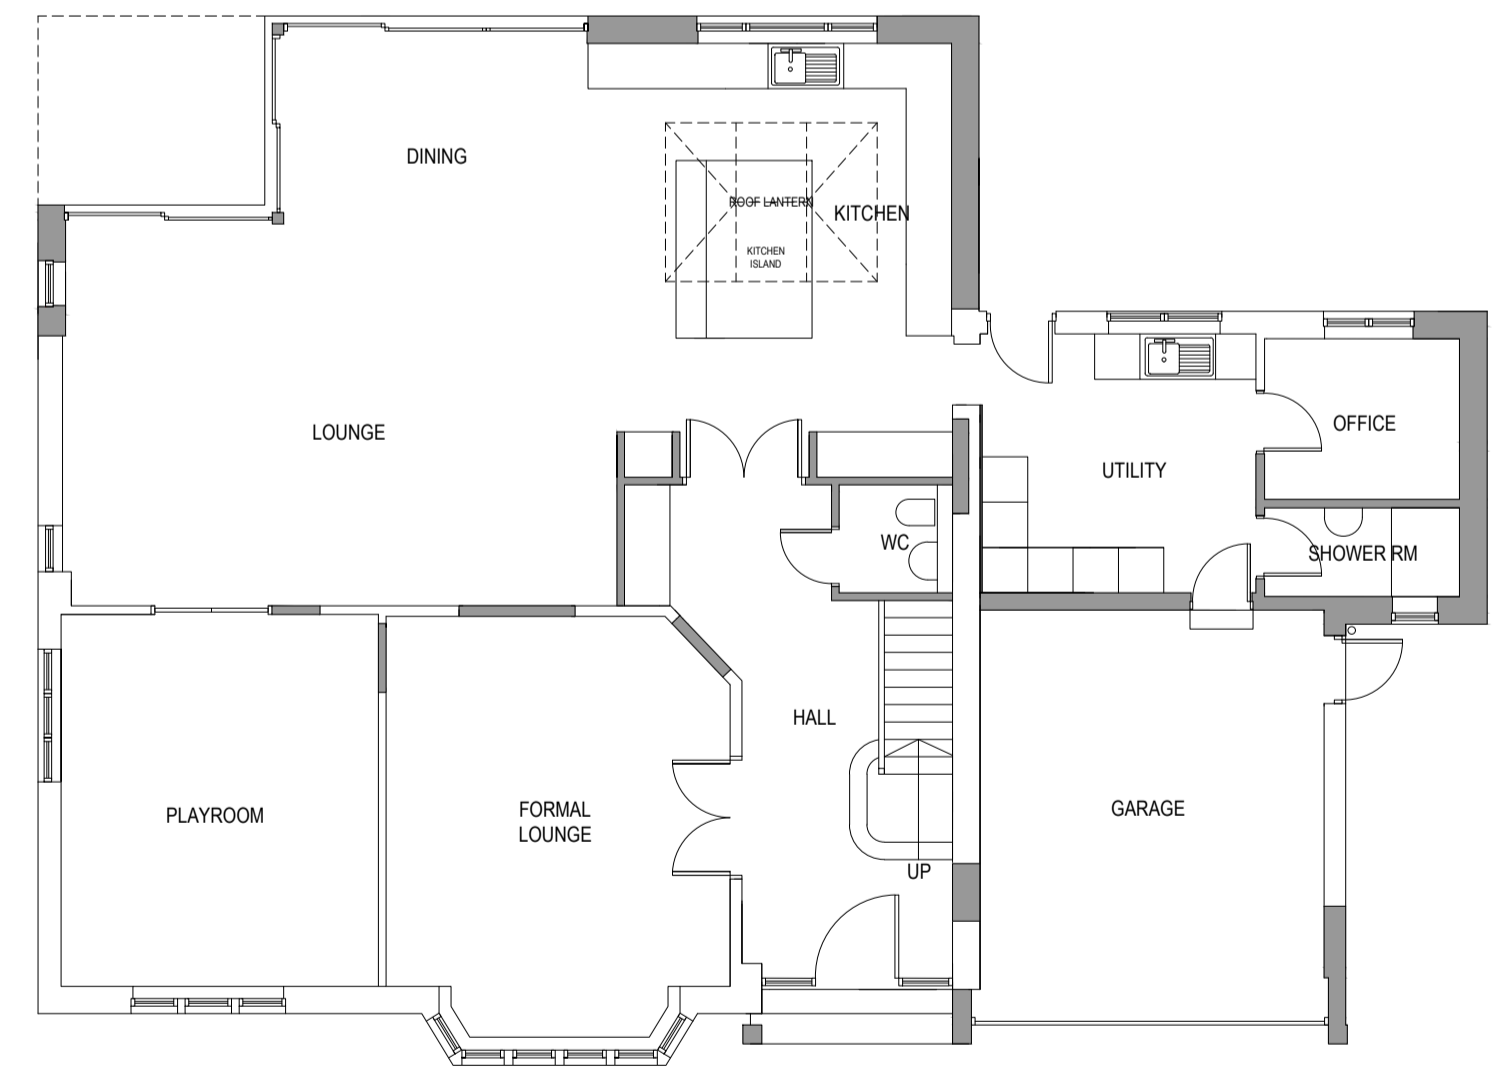


GROUND FLOOR PLAN

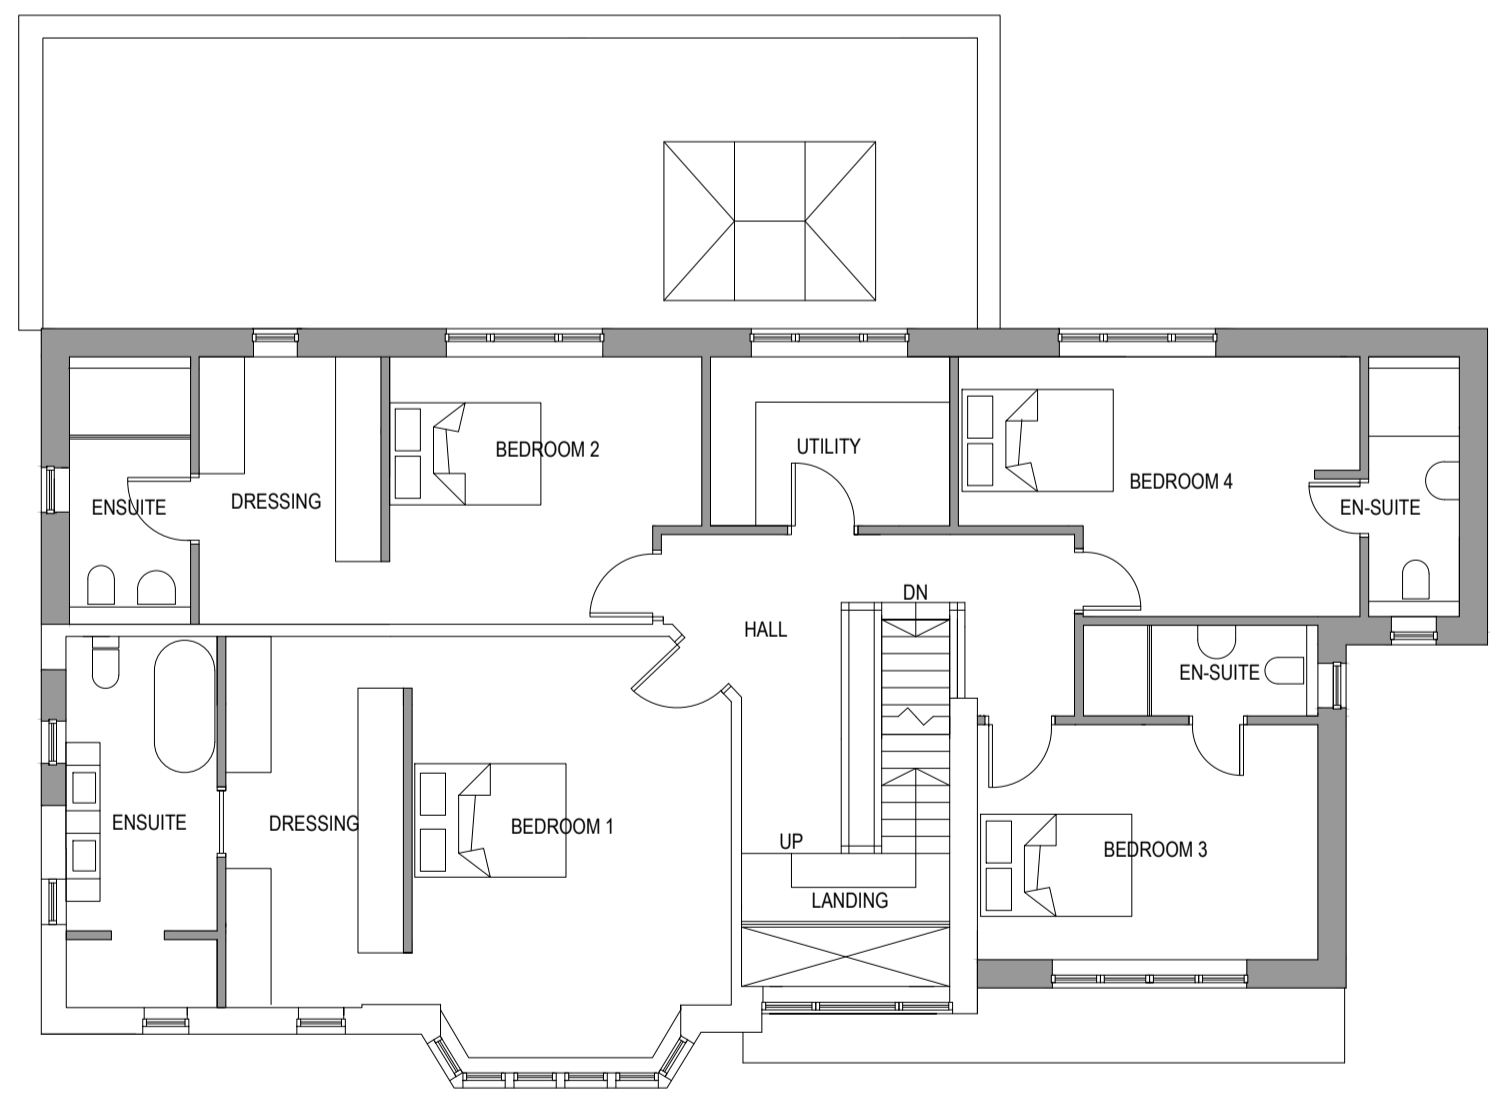

FIRST FLOOR PLAN

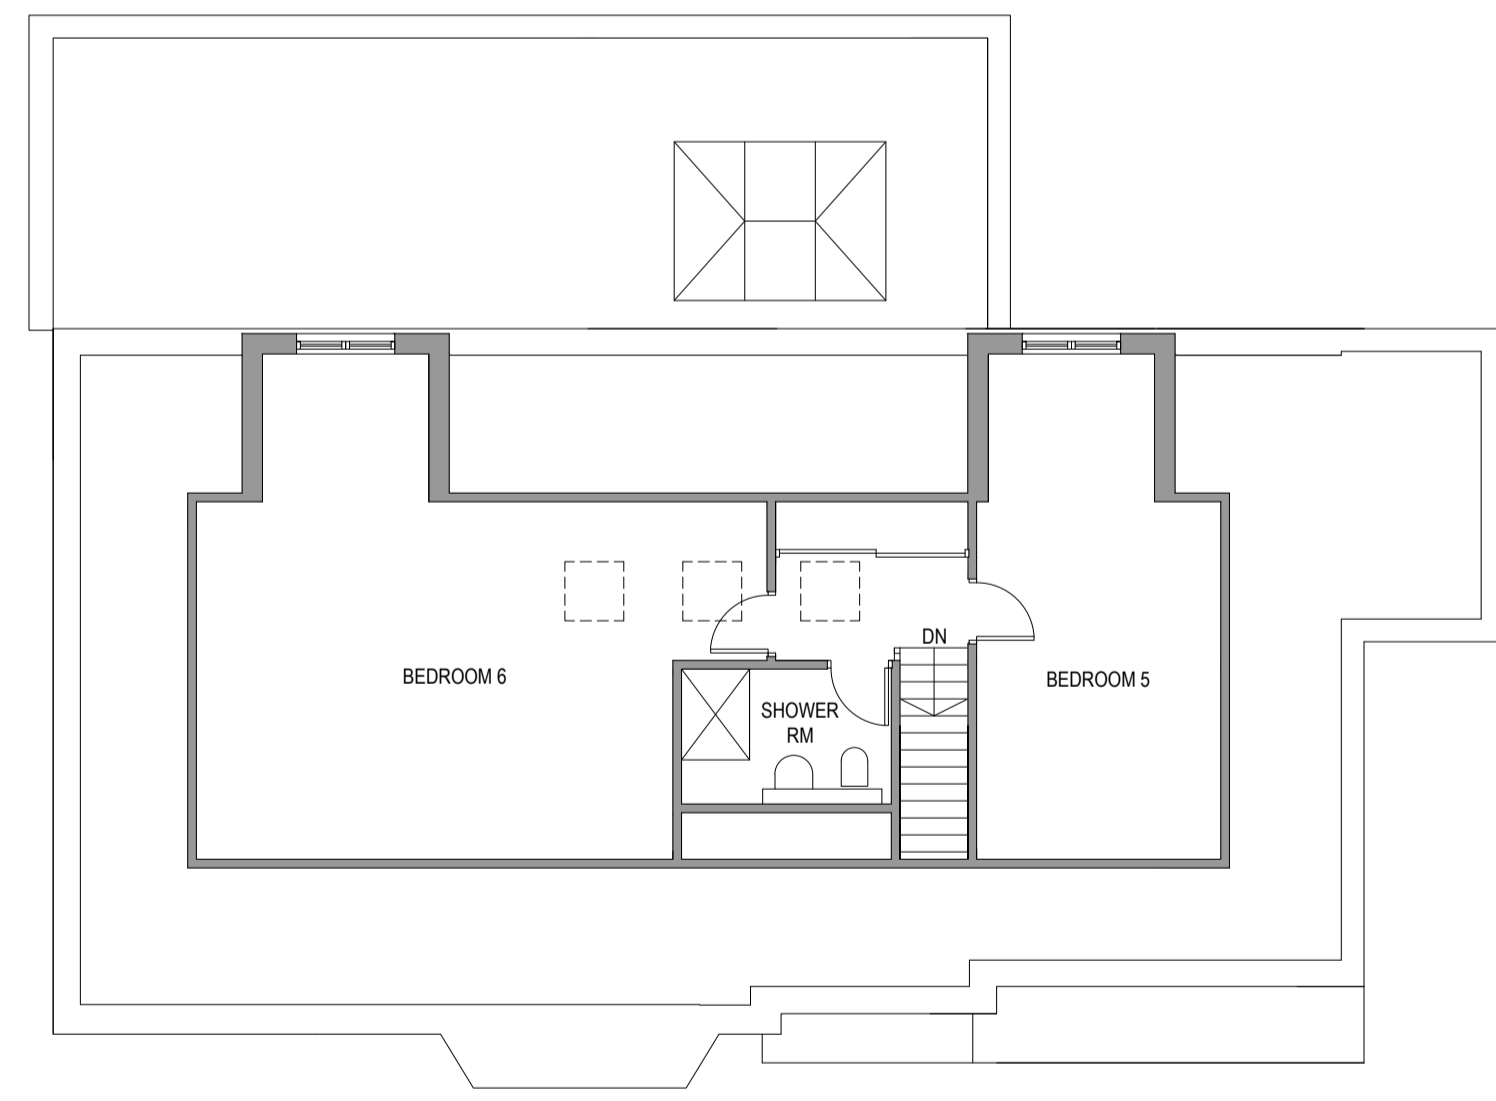

ATTIC FLOOR PLAN

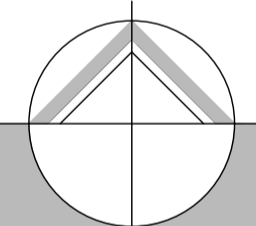

northern design partnership

Chartered Architects
The Chapel, Millmoor Road,
Meltham, Holmfirth, HD9 5JU

www.northerndesignpartnership.co.uk
Instagram: @northerndesignp
Telephone: (01484) 854848

client	MR KHOKHAR		
project	PROPOSED EXTENSION TO 583 BRADFORD ROAD, FIXBY, HUDDERSFIELD, HD2 2LA		
drawing	PROPOSED PLANS AND ELEVATIONS		
revision	notes	date	drawn
scale :	1:100 AT A1	01.26	MG
project no.	2346	drawing no.	02A