
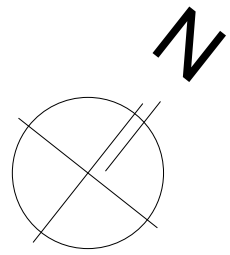


Notes

Do not scale from drawing, use figured dimensions only.
All dimensions must be checked and verified on site prior to commencement of work and architect to be notified of any discrepancies.
This drawing is intended to permit overall scheme proposals only and cannot be used for construction purposes without further information.

Rev	Drawn	Checked	Date
A	Scheme revised	FWG	01.08.2021
B	Scheme revised	FWG	08.10.2021
C	Scheme revised	FWG	29.11.2021
D	General updates to scheme prior to re-submission to planning	FWG	03.12.2021
E	Units 17 to 19 spread apart following feedback from planning	FWG	21.02.2022
F	General revisions	FWG	25.07.2022
G	General revisions following feedback from planning officer	FWG	19.08.2022
H	Drawings updated prior to issue to planning	FWG	19.09.2022
I	Bin stores added	FWG	19.10.2022

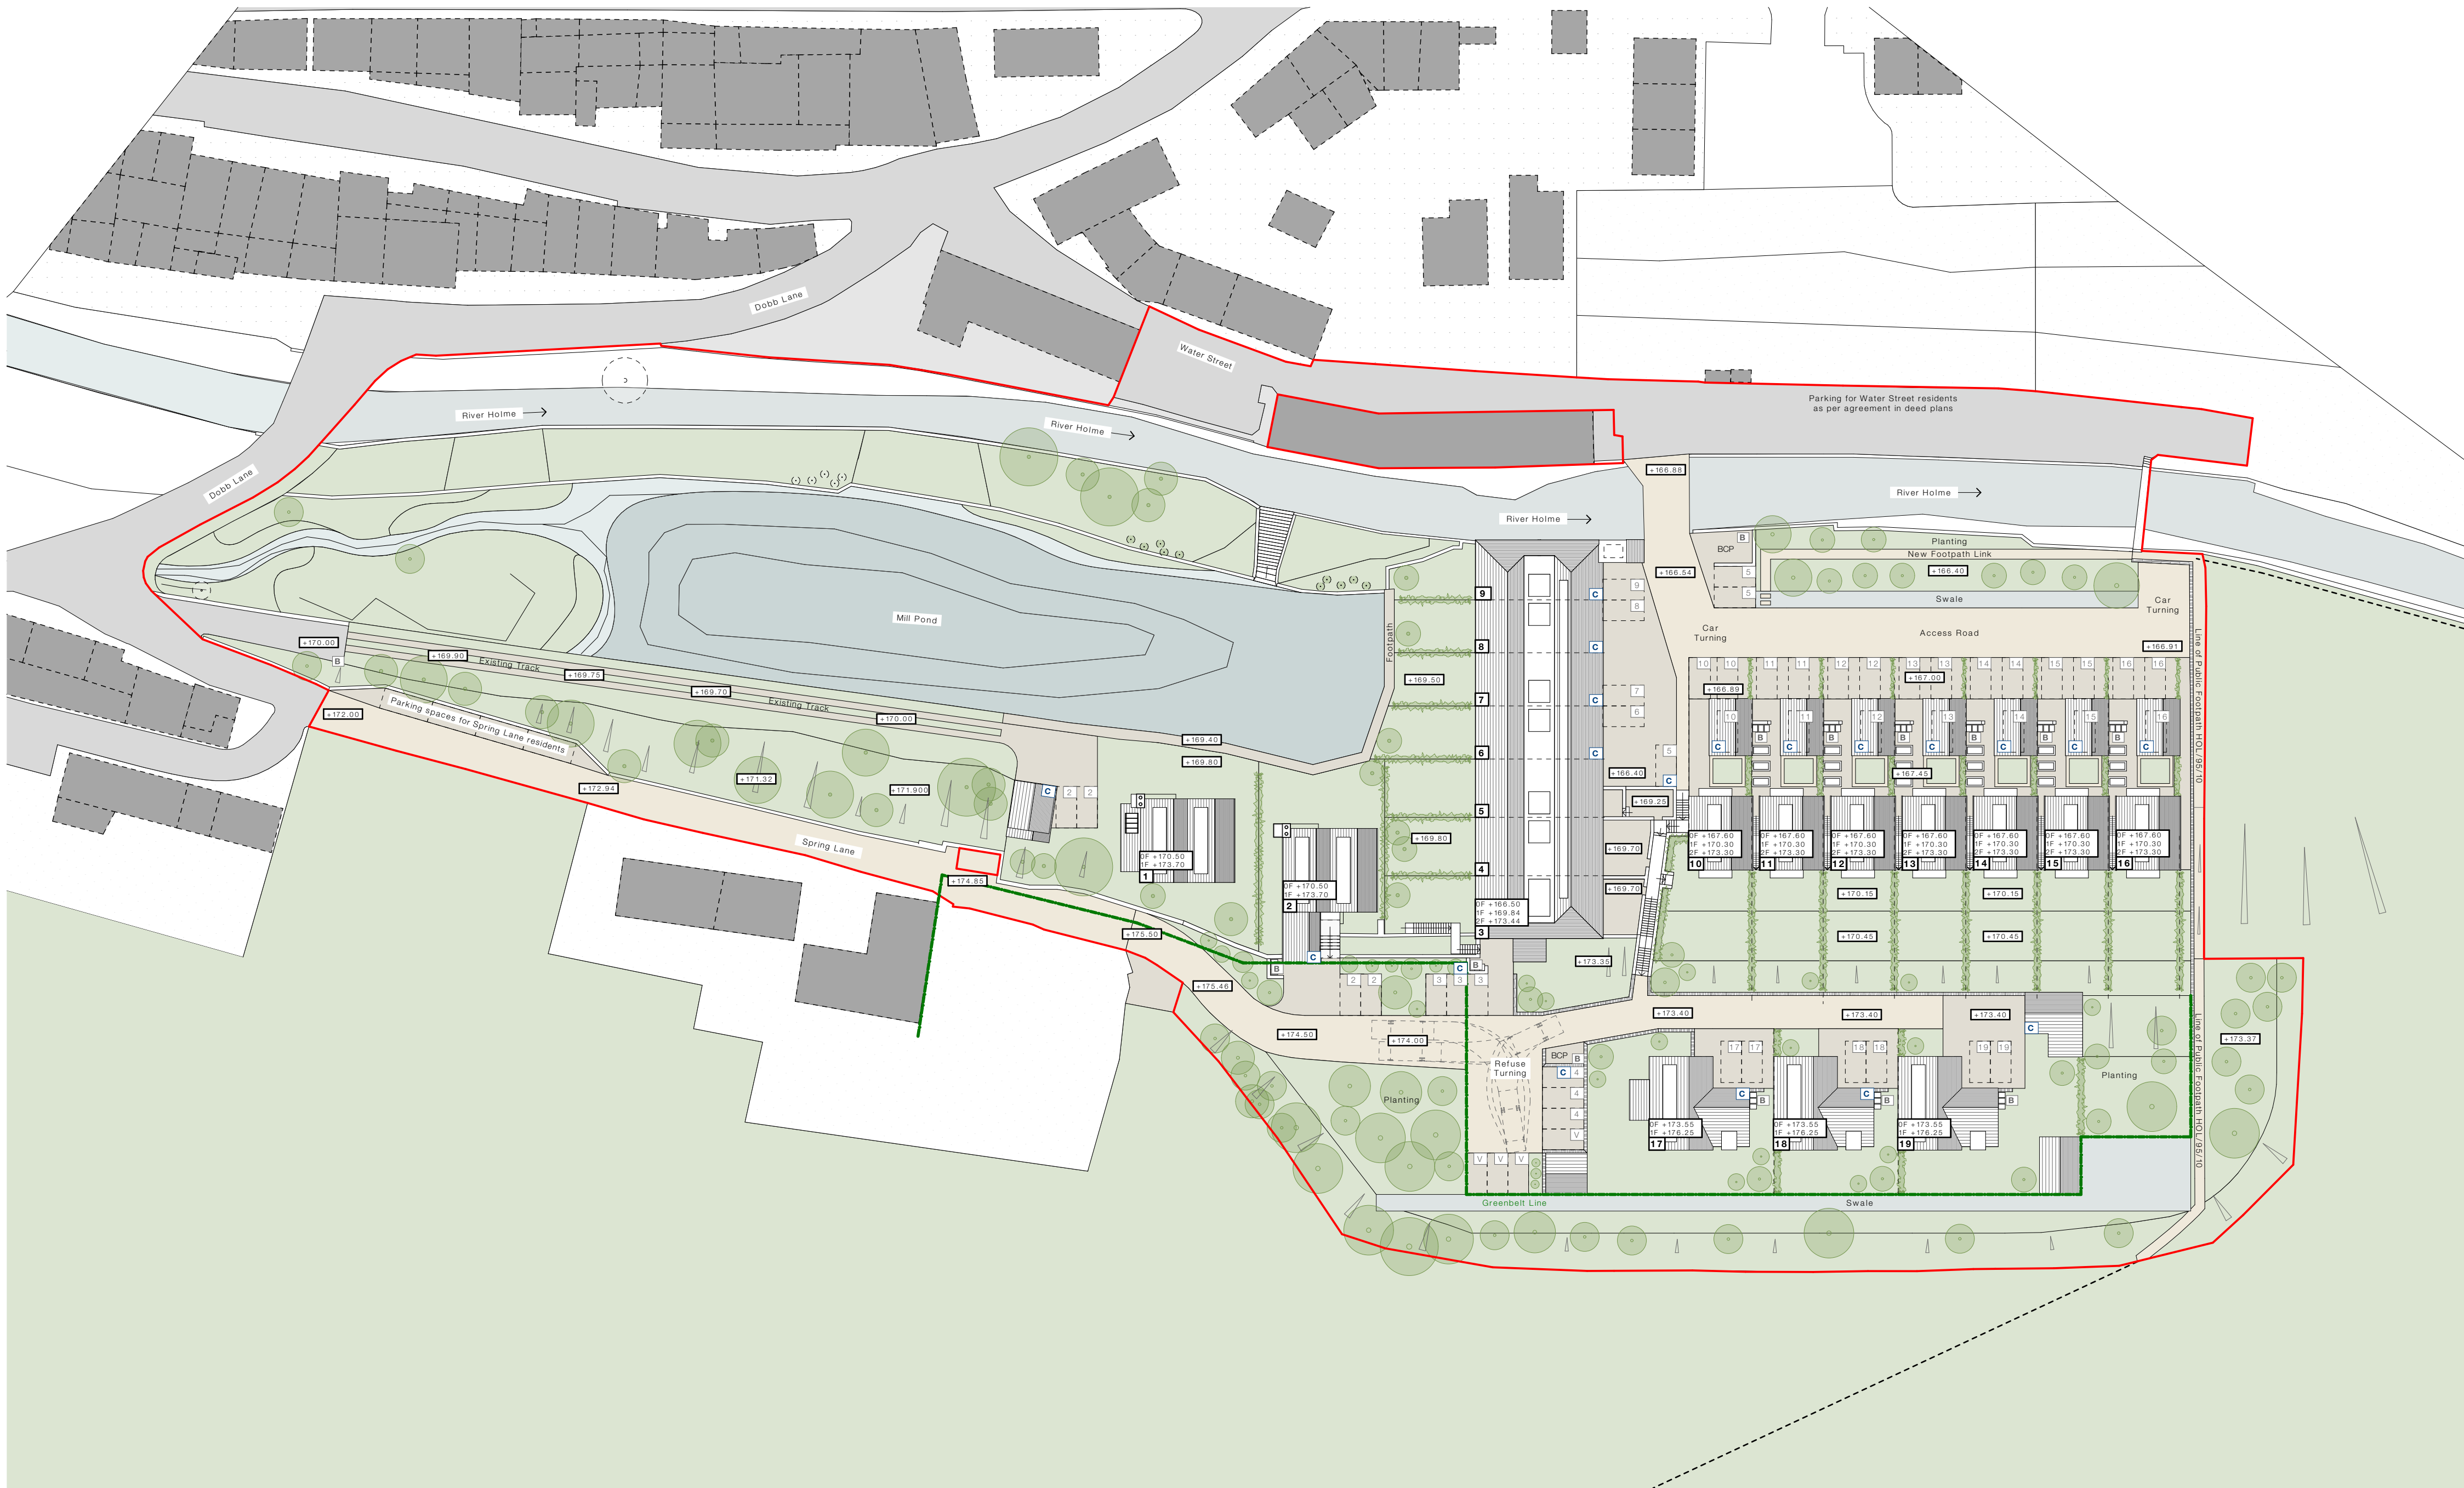

KEY

- B** Bin Collection Point
- C** Electric Car Charging Point

Job Title Proposed Residential Development, Hinchcliffe Mill, Holmfirth, HD9 2NX	
Client MD One Ltd	Company AD
Status Planning	Scale @ A1 1:500
Drawing Overall Site Plan	
Date Jan '21	Drawn FWG
Checked	Checked
Revision 3372 (0-) 623	Revision I

Proposed Overall Site Plan 1:500



The Dyehouse, Armitage Bridge
Huddersfield, West Yorkshire HD4 7PD
T 01484 668 000 F 01484 668 001
E solutions@one17design.com
ONE17DESIGN.COM