


- KEY:**
- 1. Mains operated & interlinked smoke detector.
  - 2. Heat detector.
  - 3. 30 minute fire door.
  - 4. 2 number trimmers to stairs.
  - 5. 100 x 50mm C24 load bearing studding at 400mm ctrs.
  - 6. Clear landing at head and foot of stairs.
  - 7. Max. 225mm high floor joists to structural engineers design and calculation. This could be I joists or pozi joists.

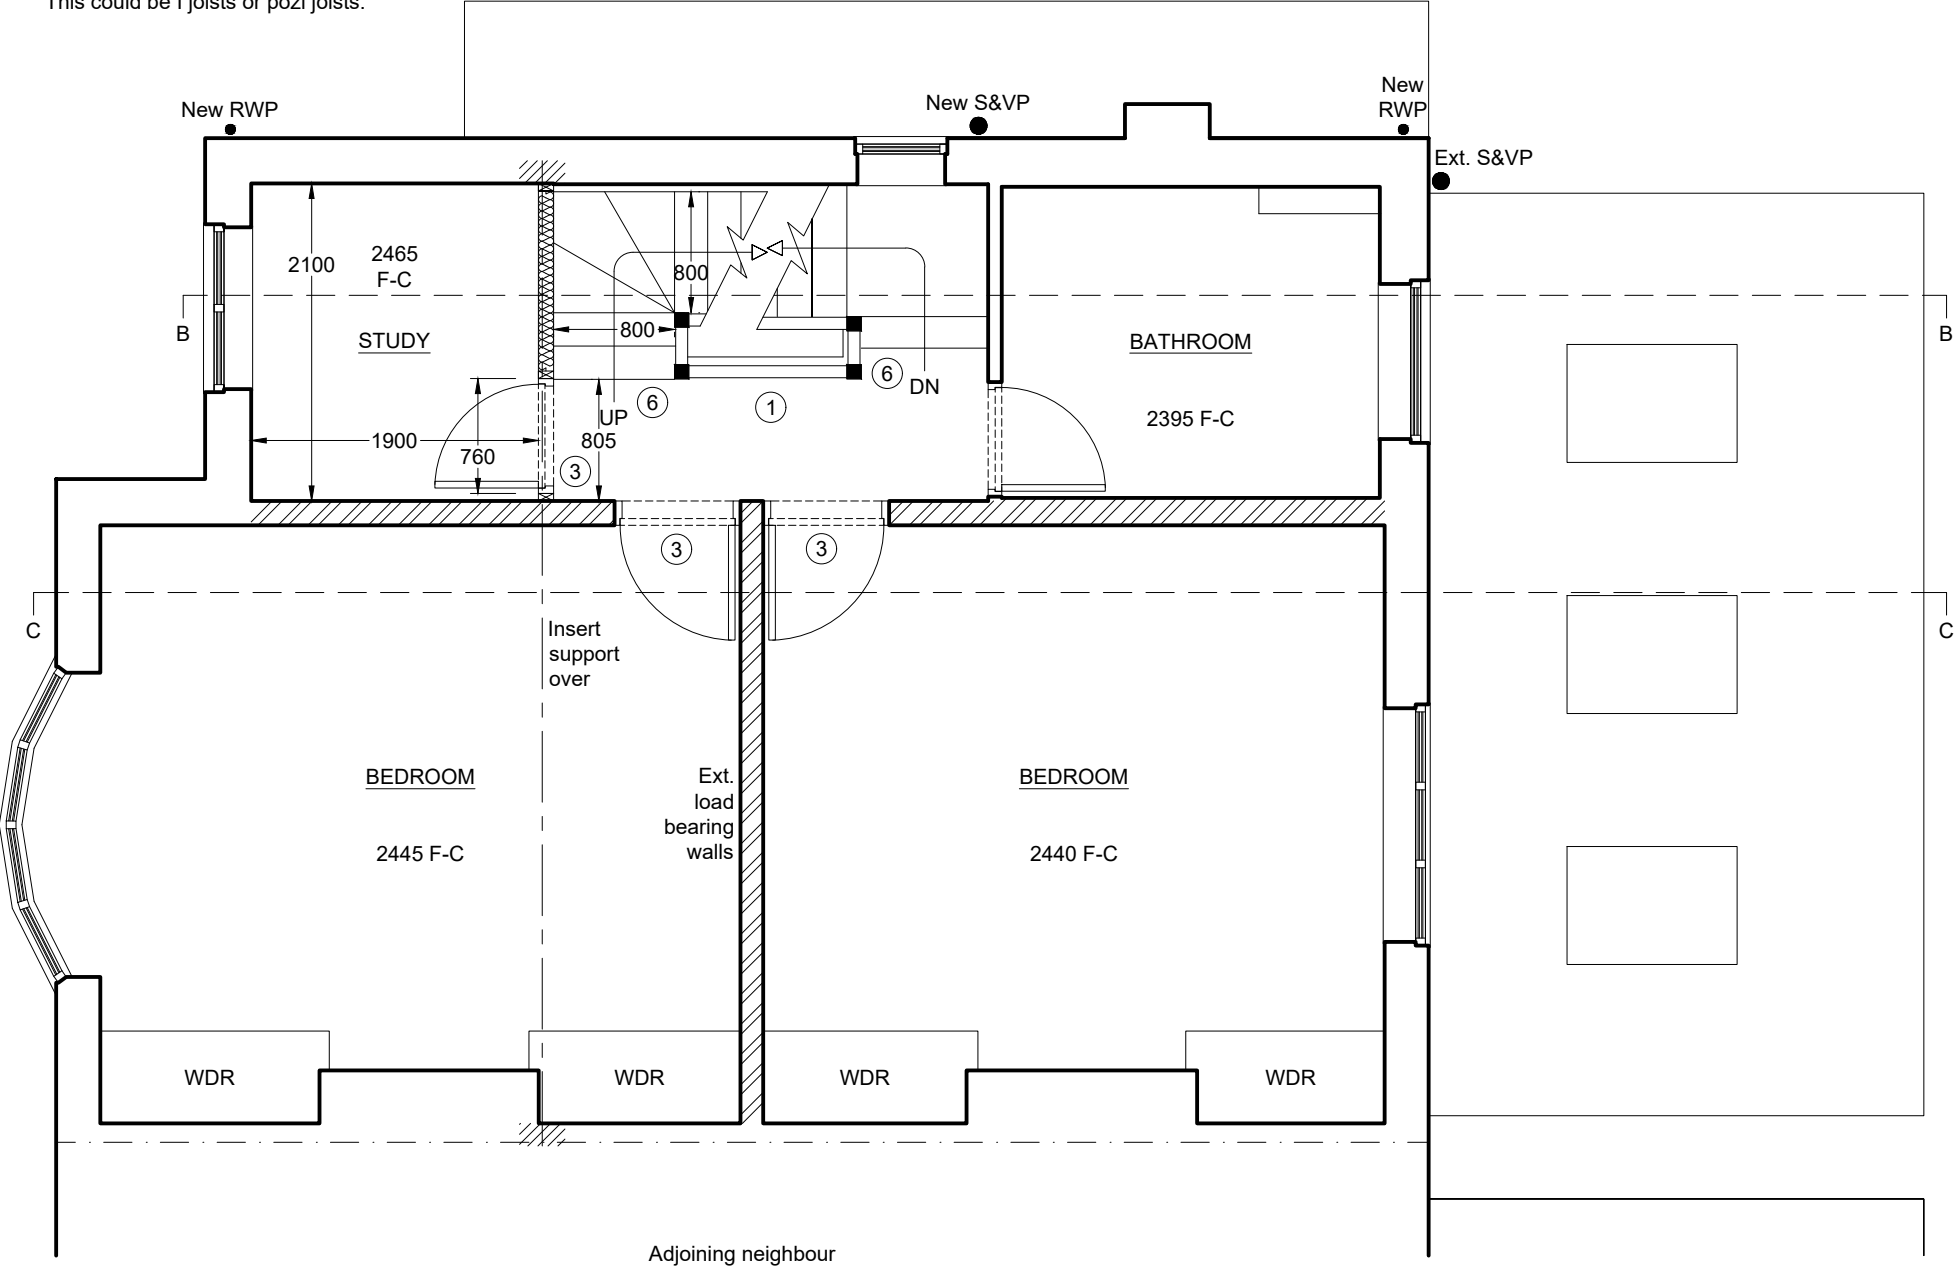

PROPOSED FIRST FLOOR PLAN

**NOTE:**  
CONTRACTOR TO VERIFY ALL SIZES ON  
SITE BEFORE COMMENCEMENT.

**NOTE:**  
PLEASE DO NOT SCALE FROM THIS DRAWING.

**GENERAL NOTES**

These notes do not comprise a full specification. The drawings are for Building regulations purposes only and are not working plans. They do not comprise of a complete specification for the whole of the works. Their primary function is to assist the Local Authority Inspector to determine compliance in line with Building regulations standards.

Where further clarifications are required contractor shall refer to the client for details and instruction.

All dimensions must be checked by the contractor and any discrepancies noted in writing to MAS Design Consultants Ltd.

All works must be carried out in accordance with current Building Regulations, Codes of Practice and Planning Officers requirements.

All materials must comply with current British Standards in situations used.  
Sept 2022

**Party Wall Act**  
Notices under the Party Wall Act are to be served by the building owner.  
For further clarification on the Party Wall Act 1996 contact:  
Cairn Wharf Consultancy Ltd.  
M: 07739 576 181 E: cw@cairnwharf.com  
For further information on the Party Wall etc Act 1996:  
<http://www.communities.gov.uk/documents/planningandbuilding/pdf/133214.pdf>

**Building Contract**  
It is recommended that a formal written agreement is put in place between the building owner and the building contractor.  
A typical agreement that protects both owner and builder would be produced by the JCT.  
For further information on building contracts contact:  
MAS Design Consultants Ltd.

**CDM 2015 Regulations**  
The Construction Design and Management (CDM) Regulations 2015 apply in full to all construction works and the client must now appoint a Principle Designer and a Principle Contractor. MAS Design Consultants Ltd. will act as Principle Designer. The Contractor must produce a written Construction Phase Plan.  
For further information on the CDM 2015 Regulations can be seen at <http://www.hse.gov.uk/pubns/indg411.pdf> or contact MAS Design Consultants Ltd.

REV



01943878398

1 Oxford Street, Guiseley, Leeds LS20 9AX

[www.masdesignconsultants.com](http://www.masdesignconsultants.com)

email : [info@masdesignconsultants.com](mailto:info@masdesignconsultants.com)

PROPOSED

PROPOSAL:  
**PROPOSAL: PROPOSED LOFT  
CONVERSION WITH GABLE / REAR  
FLAT ROOF DORMER; FORMING  
BEDROOM AND EN SUITE.**

CLIENT DETAILS:

**MR R FISHER.  
9 CHURCH LANE,  
MIRFIELD.  
WF14 9HU.**

DRAWING TITLE:

**PROPOSED FIRST FLOOR PLAN.**

| PAPER | SCALE | DATE  | DRAWING No   | REV |
|-------|-------|-------|--------------|-----|
| A3    | 1:50  | 10/25 | M4632/04/103 | .   |