
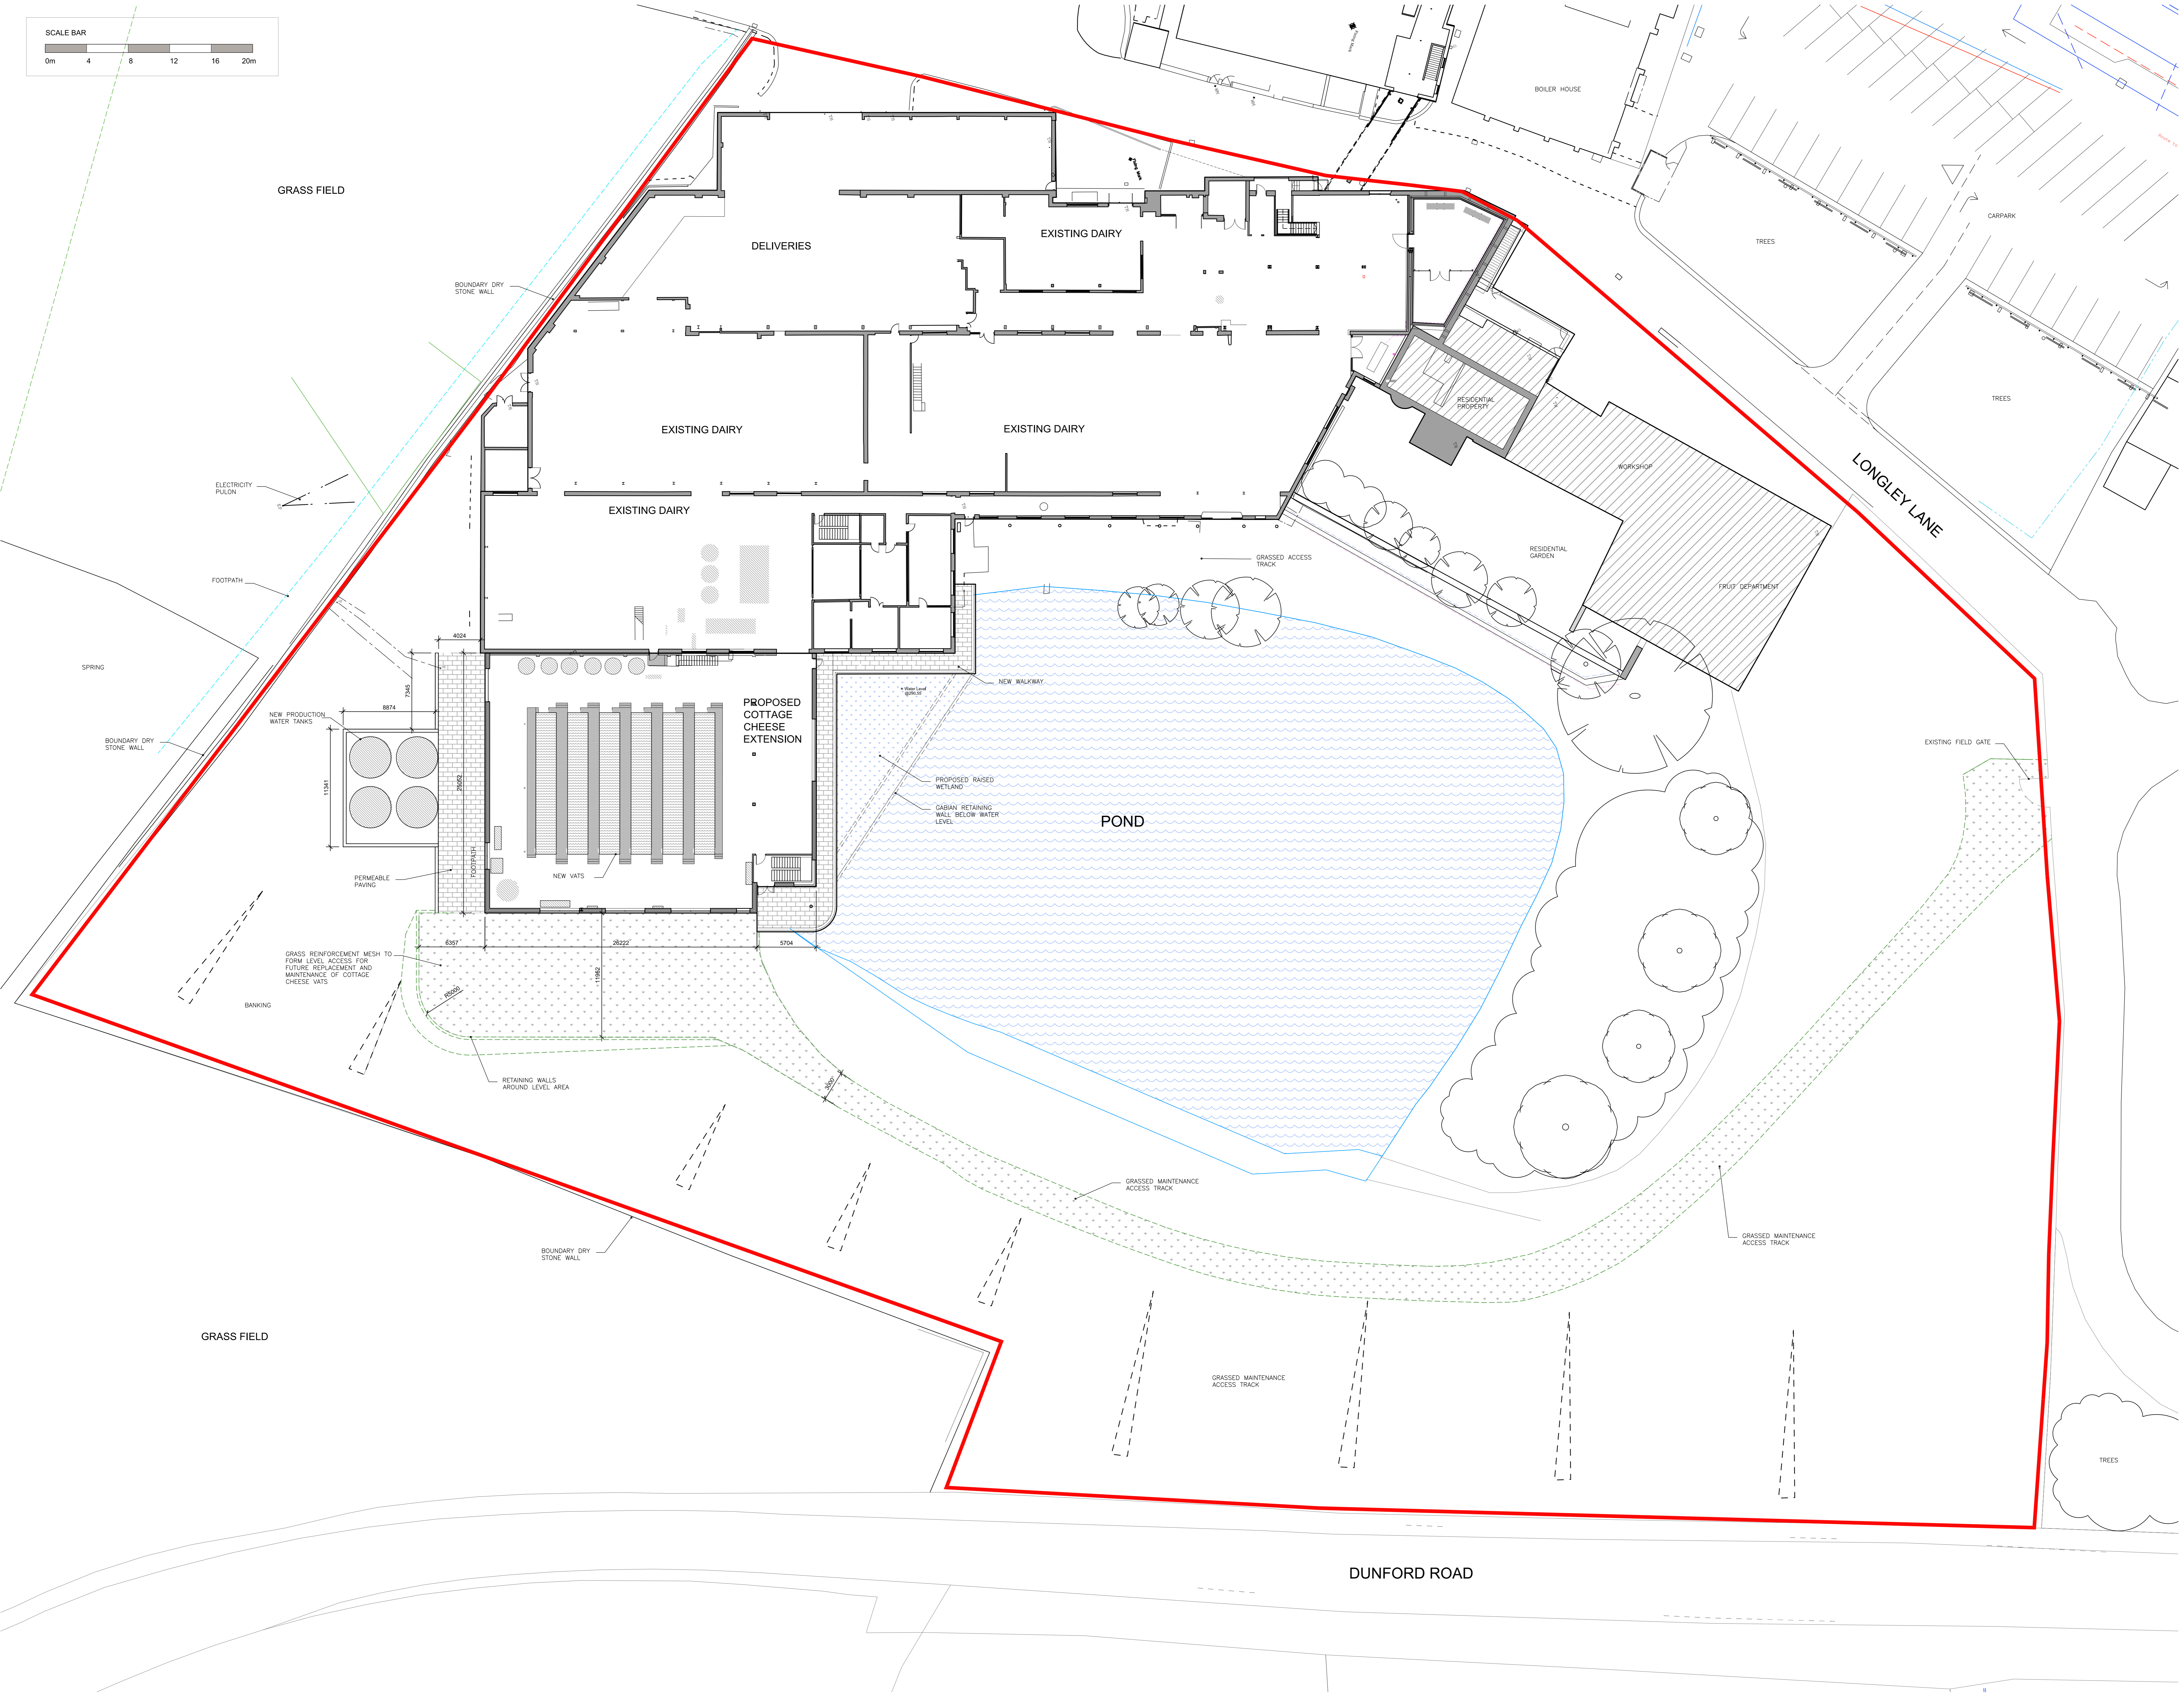


Construction staff and operatives must ensure the principal contractor has provided thorough and accurate information on all health and safety aspects relating to the design identified on this drawing including the review of:

- Design/construction risk assessments
- Method statements
- Permit to work
- Pre construction information

The designer notes that the following health and safety risks relating to this drawing have not been estimated during the design process:

ref	residual risk

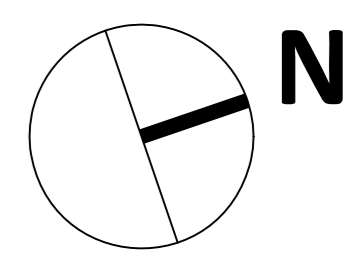

revision	date	by	chk
1	16.03.25		
2	25.12.25		
3	23.08.25		

All dimensions to be verified on site and the Architect informed of any discrepancy. All drawings and specifications should be read in conjunction with the Health and Safety Plan; all conflicts should be reported to the CDM Coordinator. This drawing is the Property of Holme Architecture Limited © DO NOT SCALE FROM THIS DRAWING

preliminary comment construction
 planning tender record

holmearchitecture
 17a Chapelgate - Scholes - Holmfirth - HD9 1SX
 Tel: 01475 977532
 mail@holmearchitecture.com
 www.holmearchitecture.com

LONGLEY FARM			
drawn by	checked by	date	scale @ A0
dwn	chk	08.07.25	1:200
DAIRY EXTENSION AND OVER-ROOFING			
PROPOSED SITE PLAN			
project number	drawing number	revision	
120	110	F	

cad reference: D:\02 Projects\Longley\022_Dairy_Revamp\022_Design\1100_Proposed Dairy Extension Site Plan.dwg