



Only figured dimensions should be used.
 Scaled dimensions should be checked with the Architect.
 This drawing together with the design, is the property and copyright of the Architect and must not be reproduced without written permission

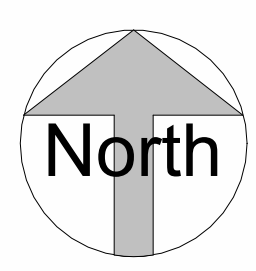

SITE PLAN AS EXISTING
1 : 100

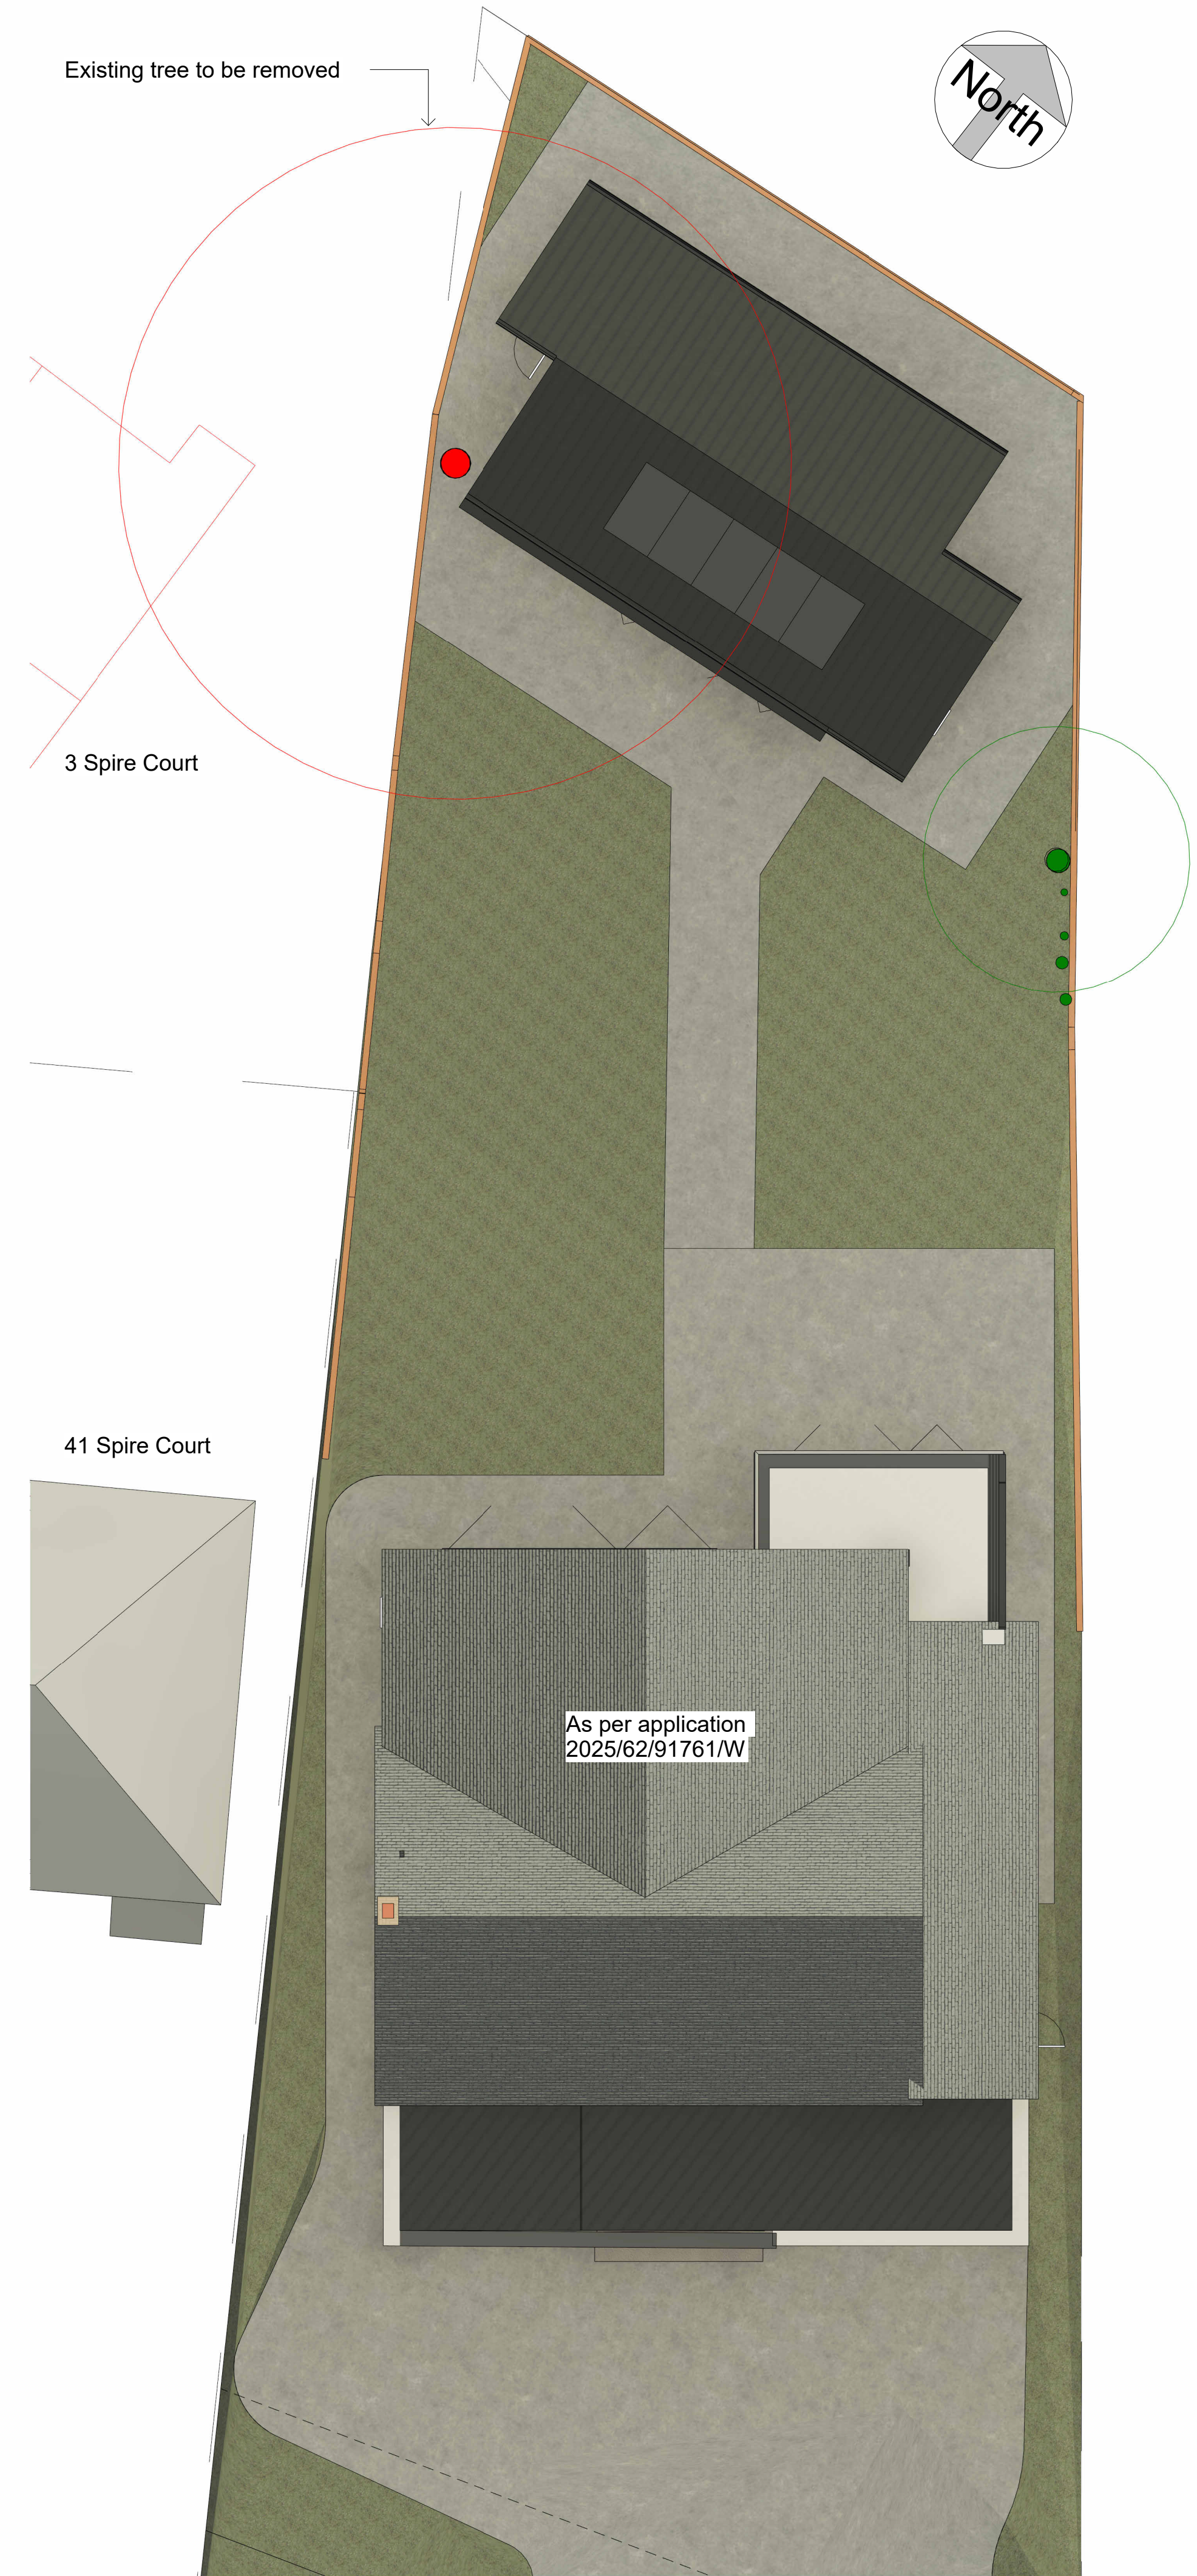

SITE PLAN AS PROPOSED
1 : 100

Rev No.	Description	Drawn	Date
DO NOT SCALE OFF THIS DRAWING			
 ACUMEN Designers & Architects			
acumenarchitects.co.uk		01484 544 000	
Headrow House, Old Leeds Road, Huddersfield, Huddersfield HD1 1SG			
Client			
MR A RIAZ			
Project			
3 EDGERTON GREEN			
Description			
EXISTING & PROPOSED SITE PLAN			
Drawing No		Rev No	
2869_(100)05			
Scale	Date Drawn	Drawn By	Authorised By
1 : 100 @ A1	NOV 25	AO	JC
Purpose of Issue			
Planning	Building Regs	Tender	Construction
<input checked="" type="radio"/>	<input type="radio"/>	<input type="radio"/>	<input type="radio"/>
Comment	Info		
<input type="radio"/>	<input type="radio"/>		